




**RUMBLE STRIP LAYOUT**

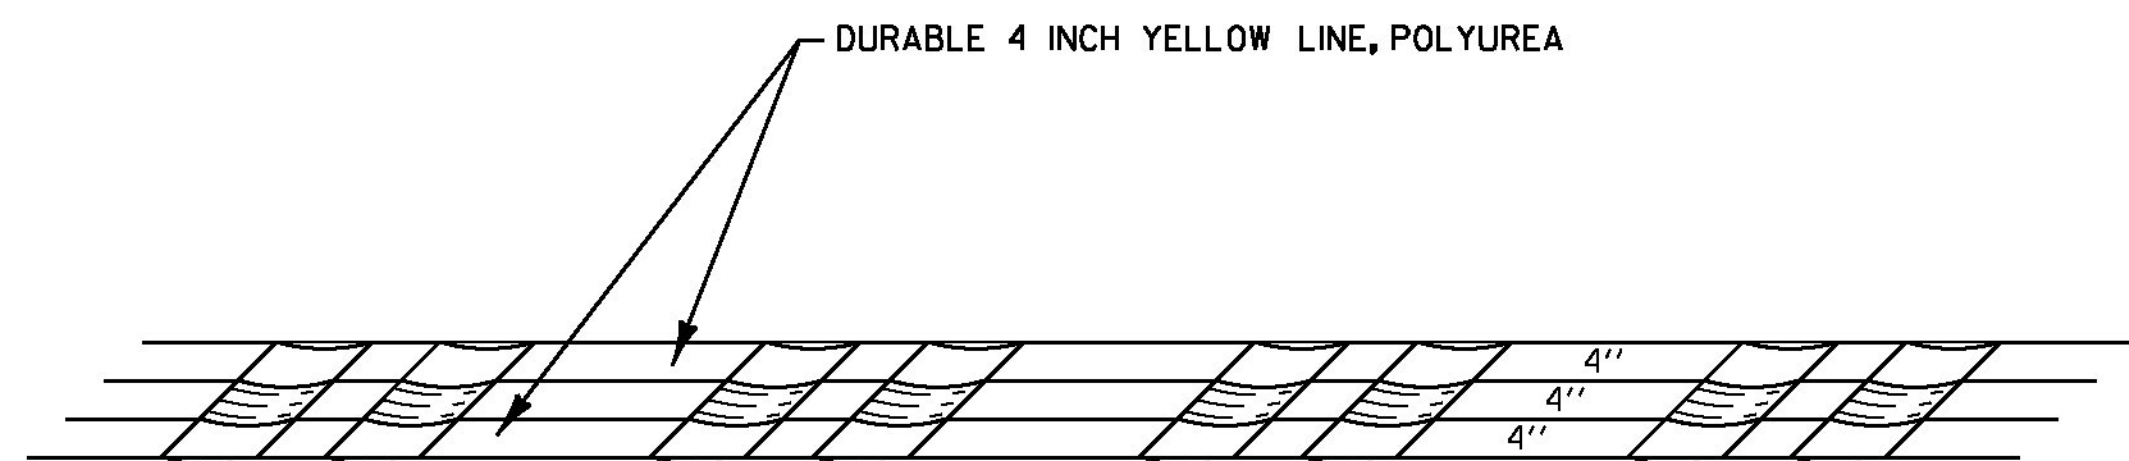

**PAVEMENT MARKINGS DETAIL**

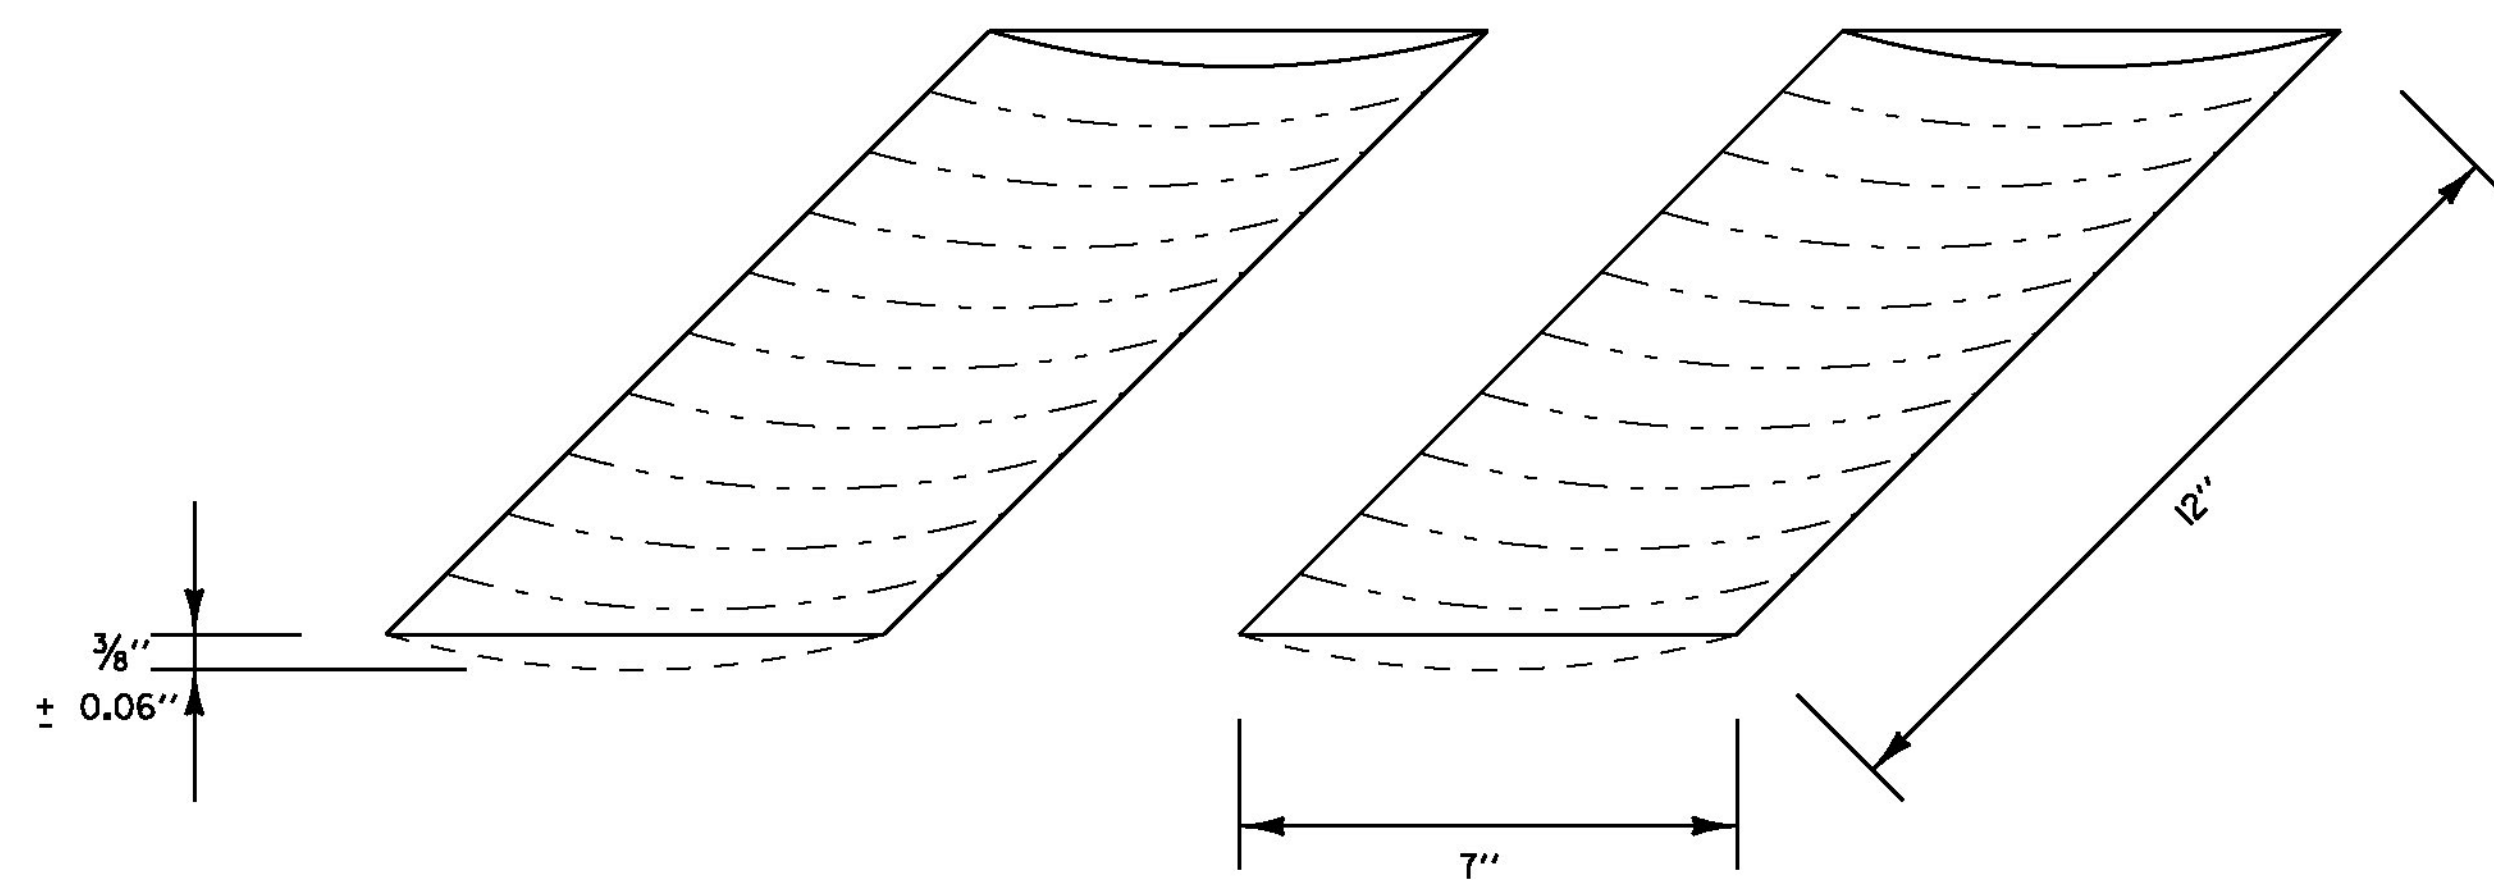

**RUMBLE STRIP DETAIL**

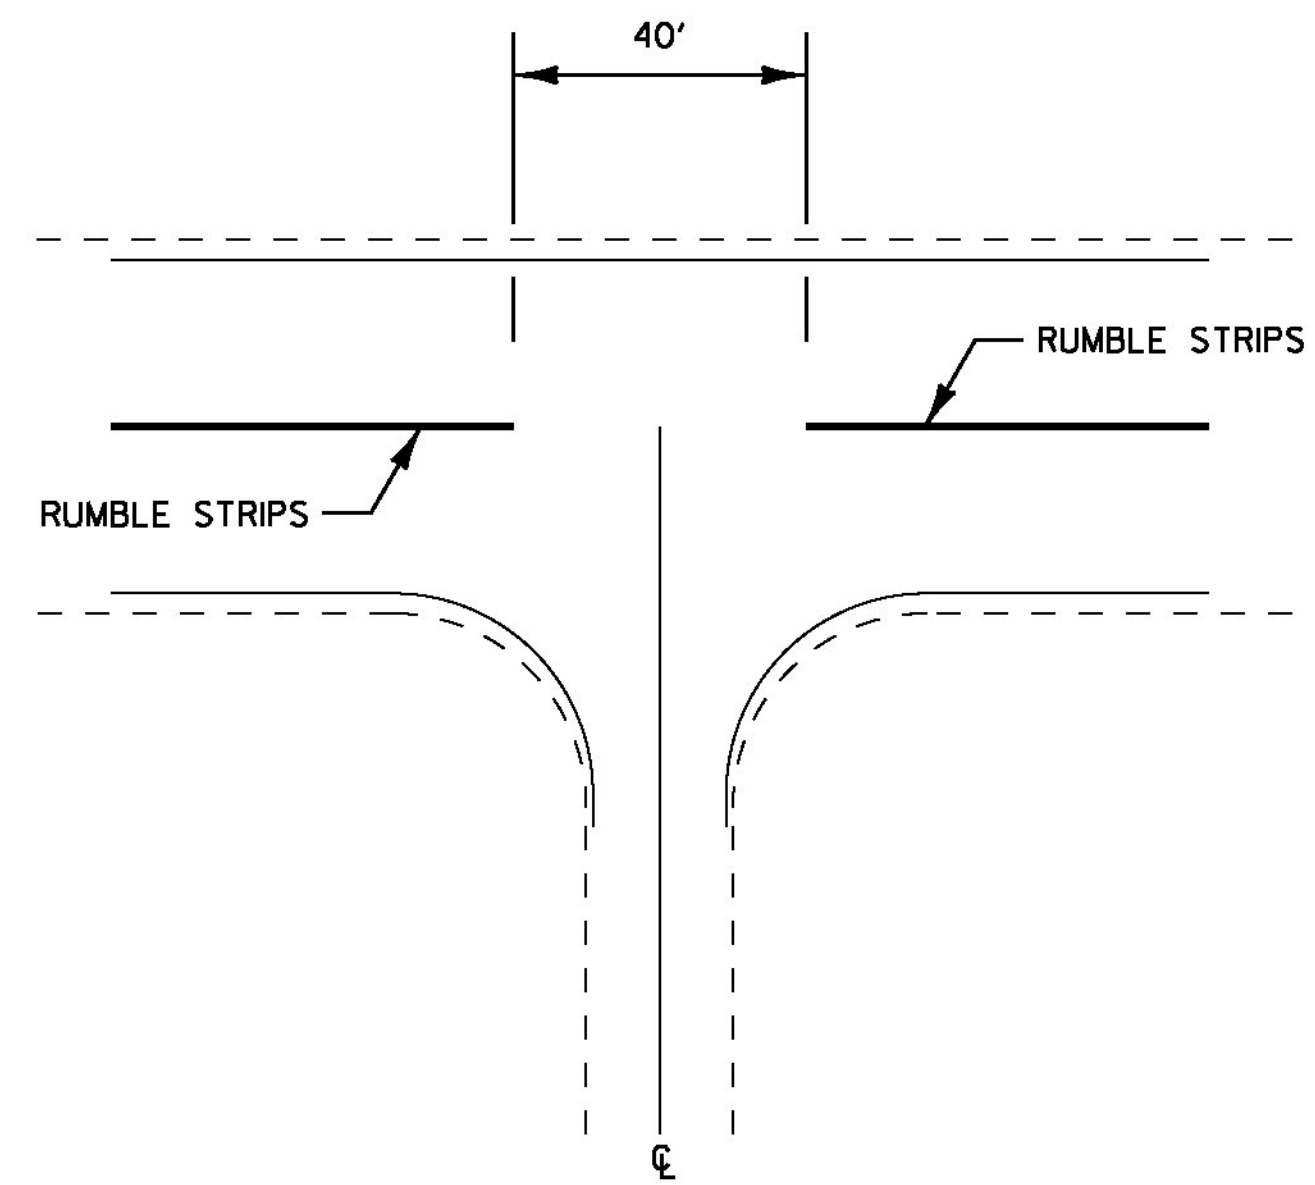

**INTERSECTION DETAIL**

**NOTES**

1. CENTERLINE RUMBLE STRIPS NOT TO EXTEND BEYOND CENTERLINE WHEN CENTERLINE IS A DOUBLE YELLOW LINE, WITH OR WITHOUT A PASSING ZONE.
2. CENTERLINE RUMBLE STRIP TO BE PLACED ALONG CENTERLINE OF ROADWAY.
3. CENTERLINE RUMBLE STRIP TO STOP 20 FEET PRIOR TO THE CENTERLINE OF AN INTERSECTION.

**CENTERLINE  
RUMBLE STRIP  
DETAIL  
SHEET**

PROJECT NAME: ELMORE-MORRISTOWN

PROJECT NUMBER: STP 2937 (1)

FILE NAME: z11c310.dgn

PROJECT LEADER: C. LATHROP

DESIGNED BY: S. LAMPHERE

PLOT FILE: z11c310\_113.i

PLOT DATE: 3/3/14

DRAWN BY: S. LAMPHERE

CHECKED BY: C. LATHROP

SHEET 113 OF 194