




252+50

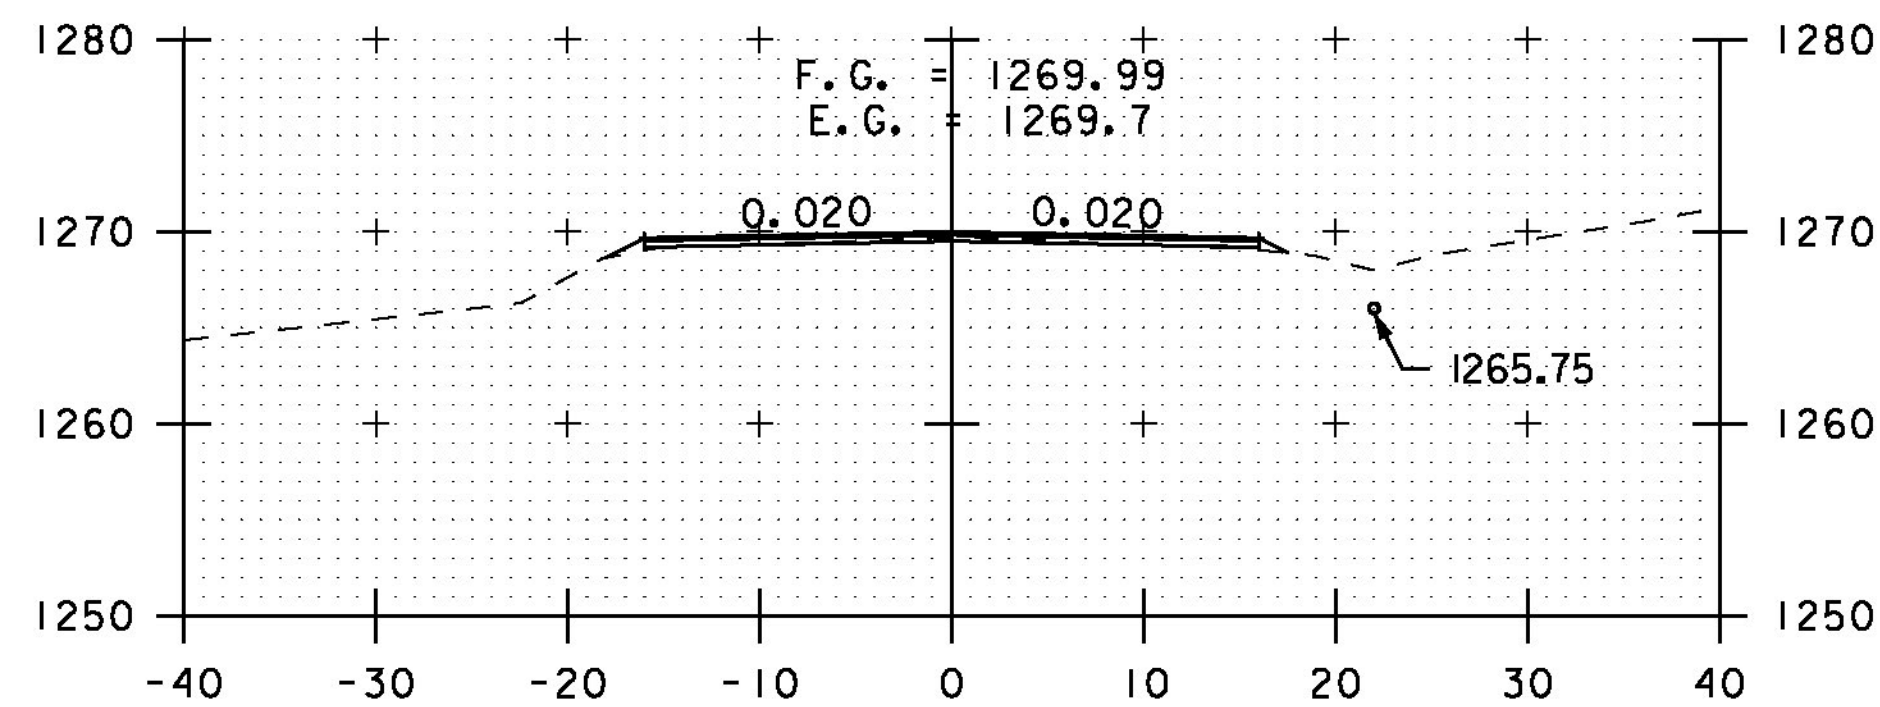


252+00

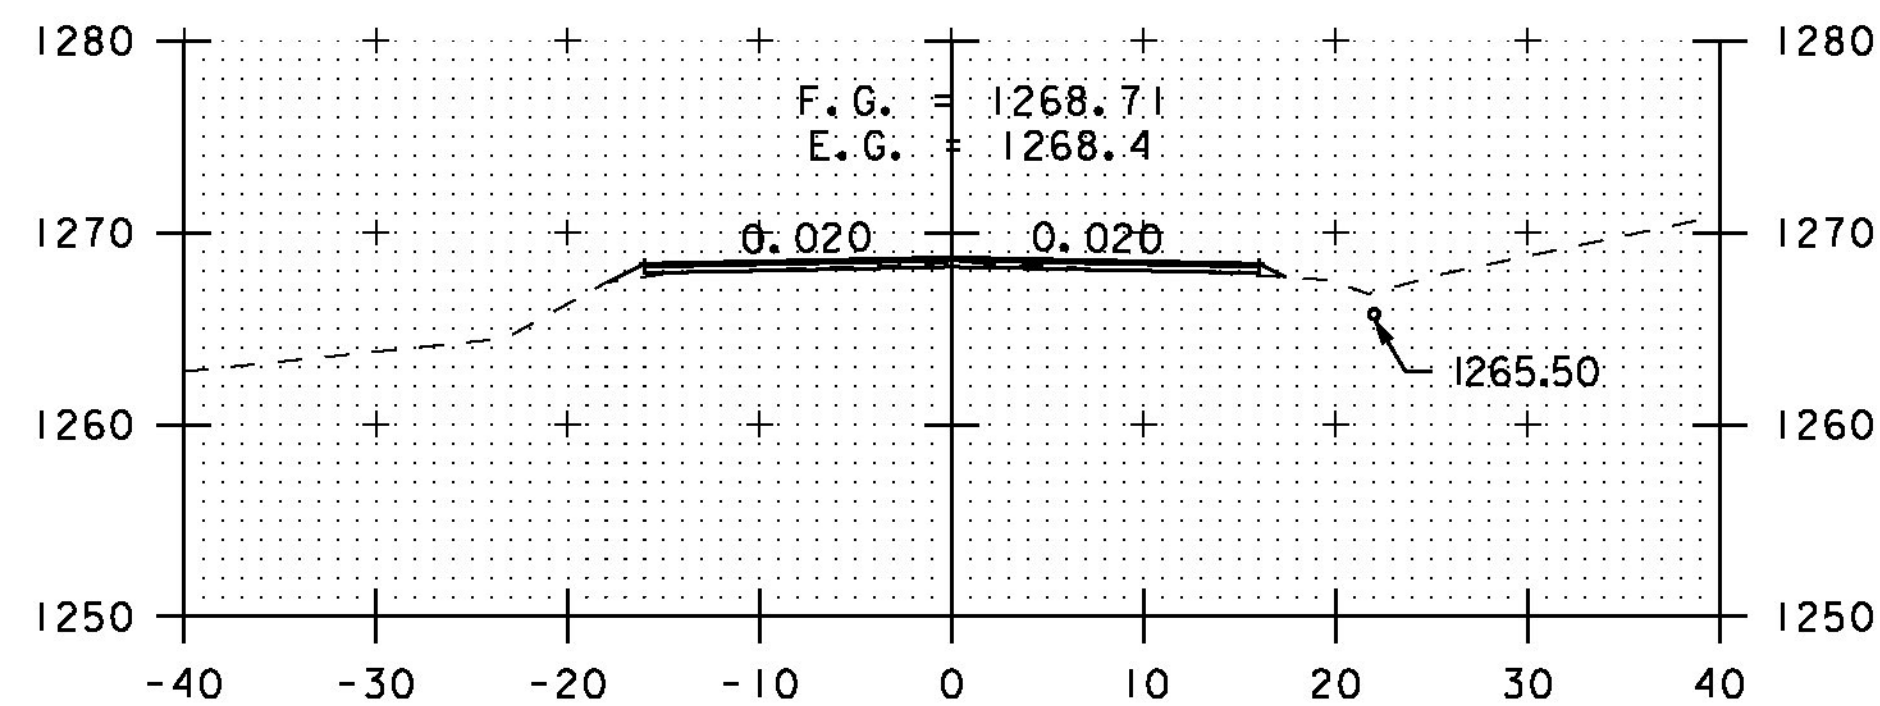


251+50

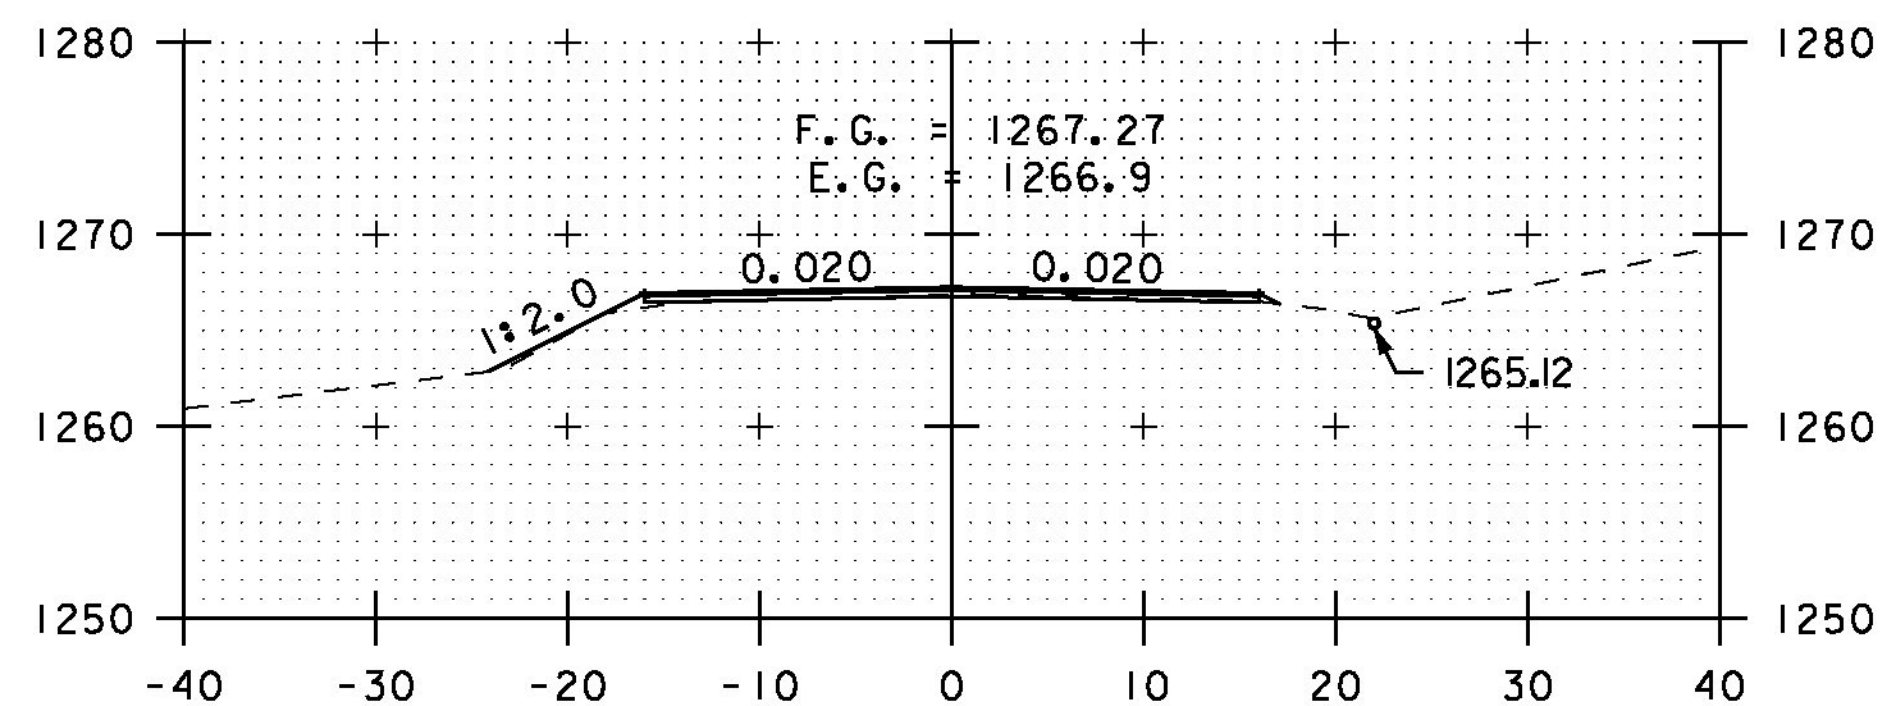


251+00

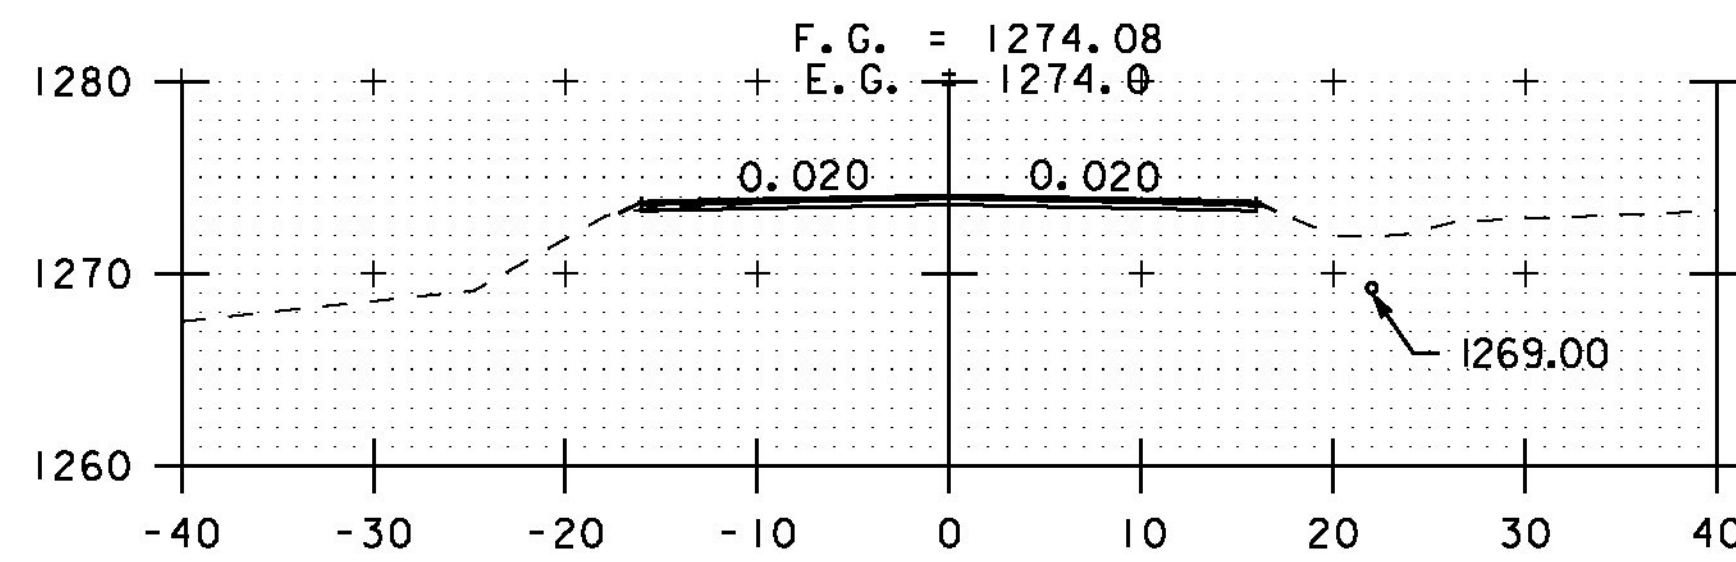


254+50

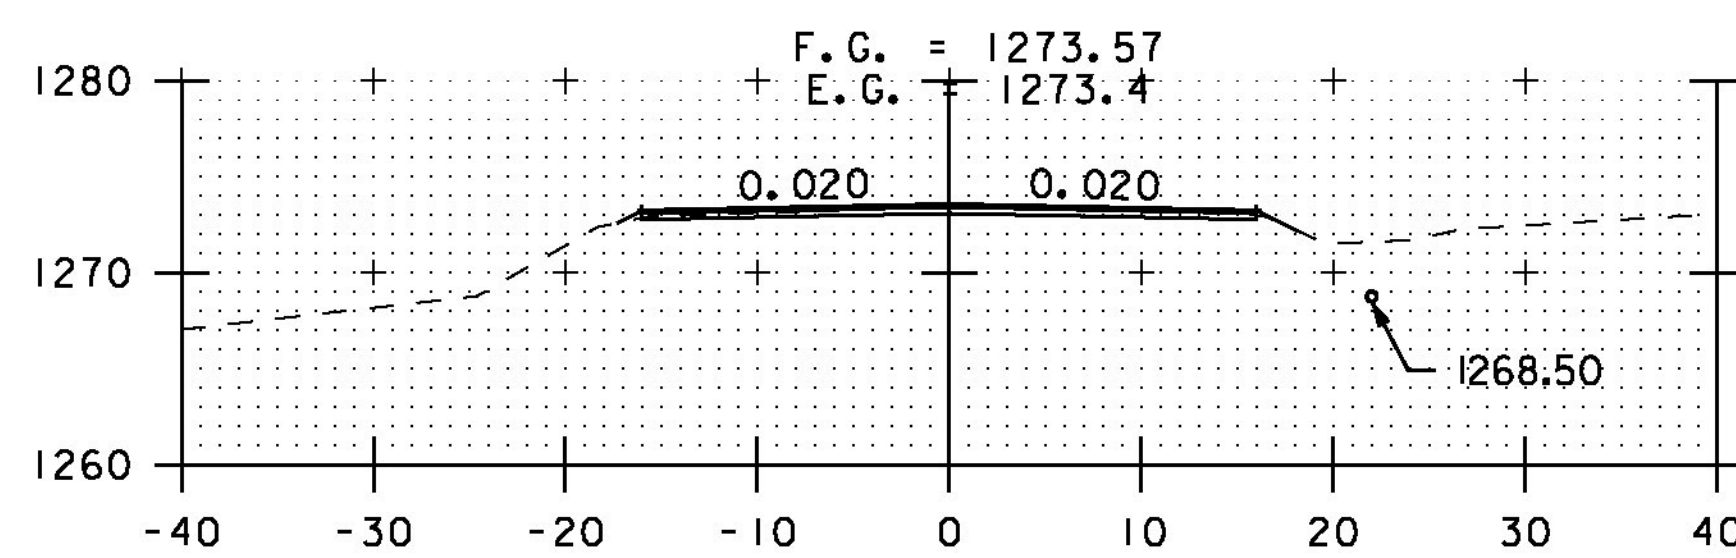


254+00

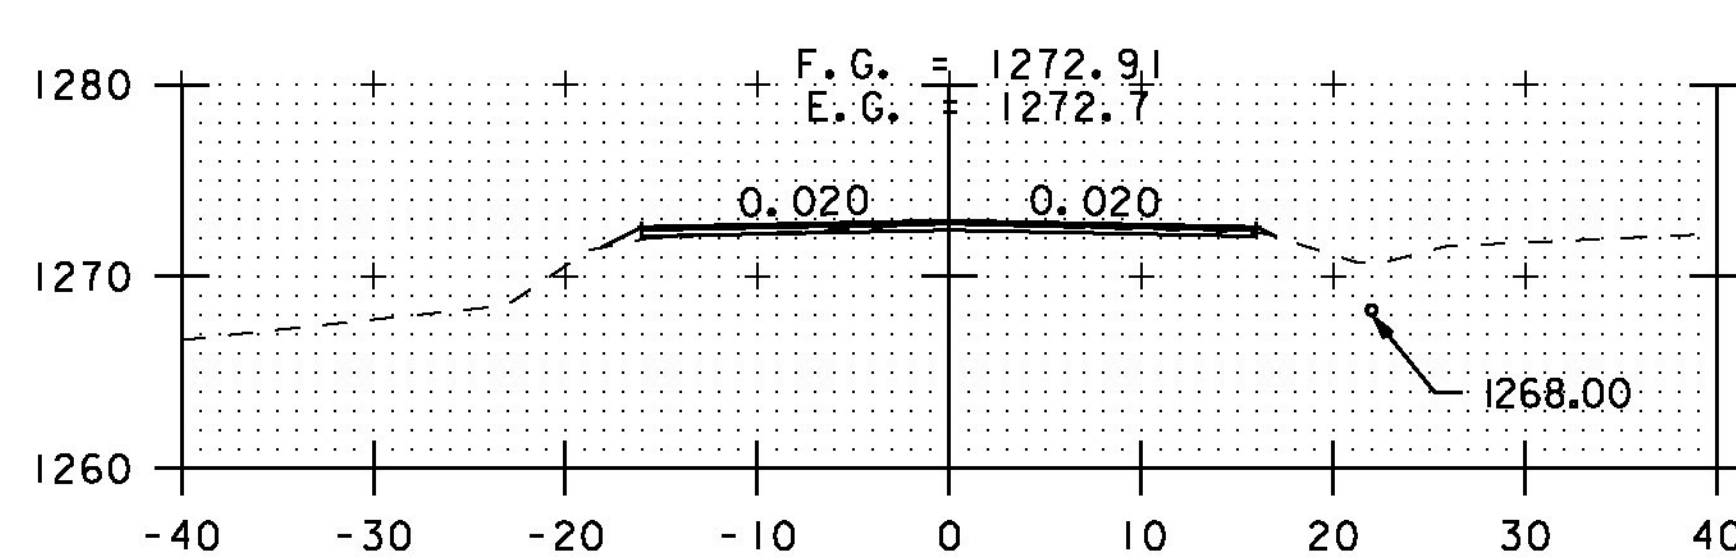


253+50

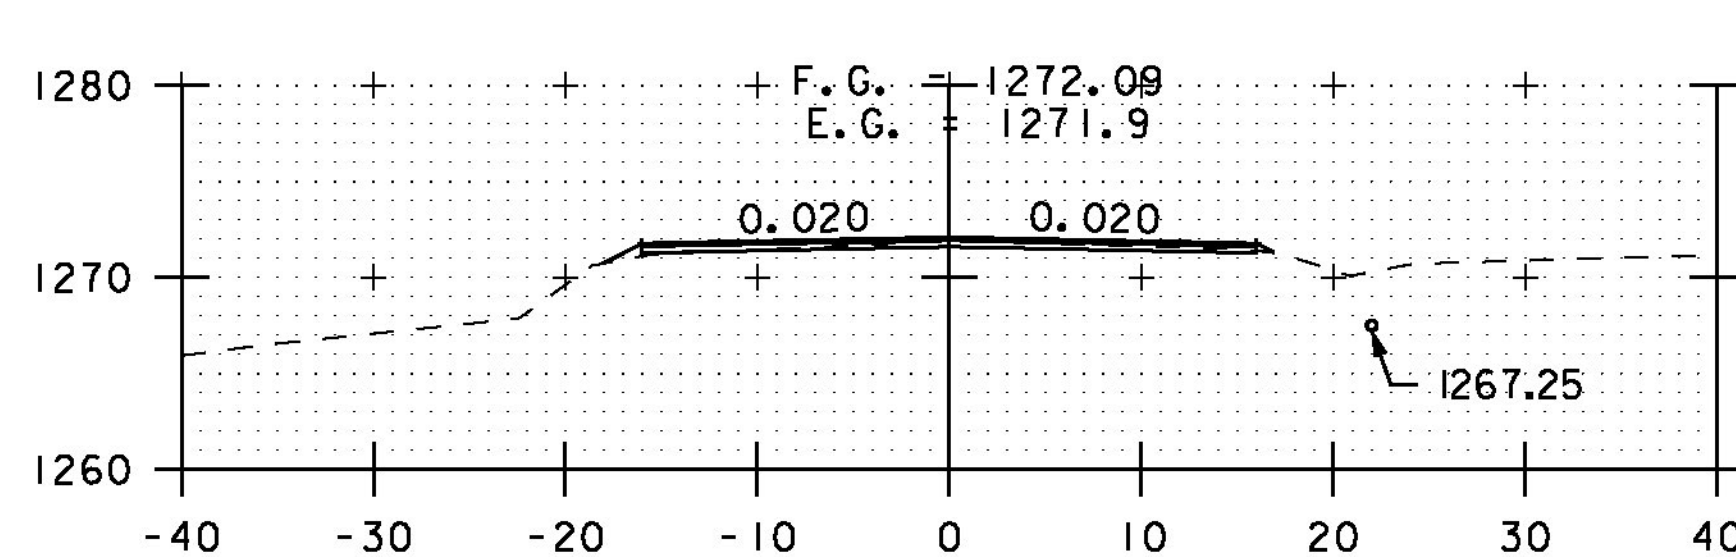


253+00

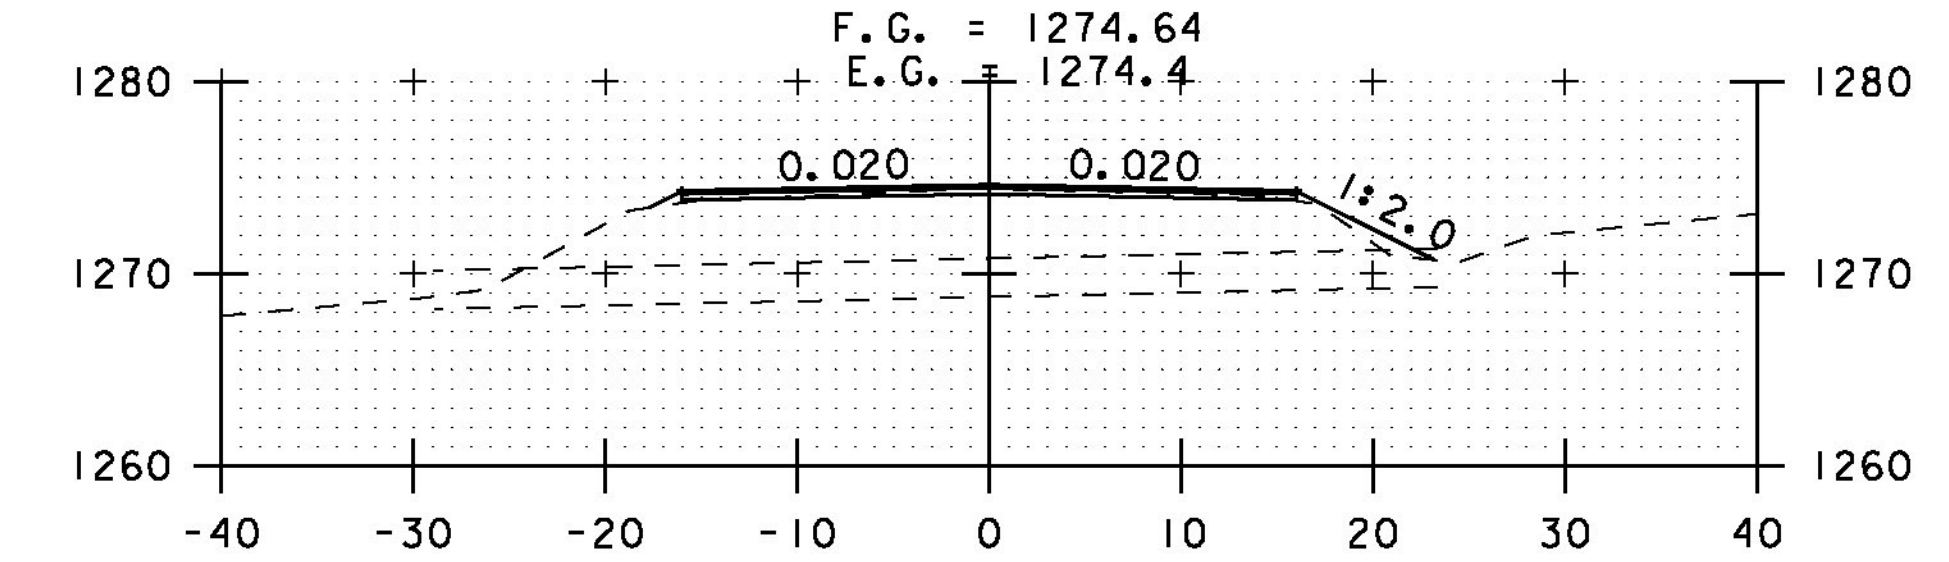


256+50

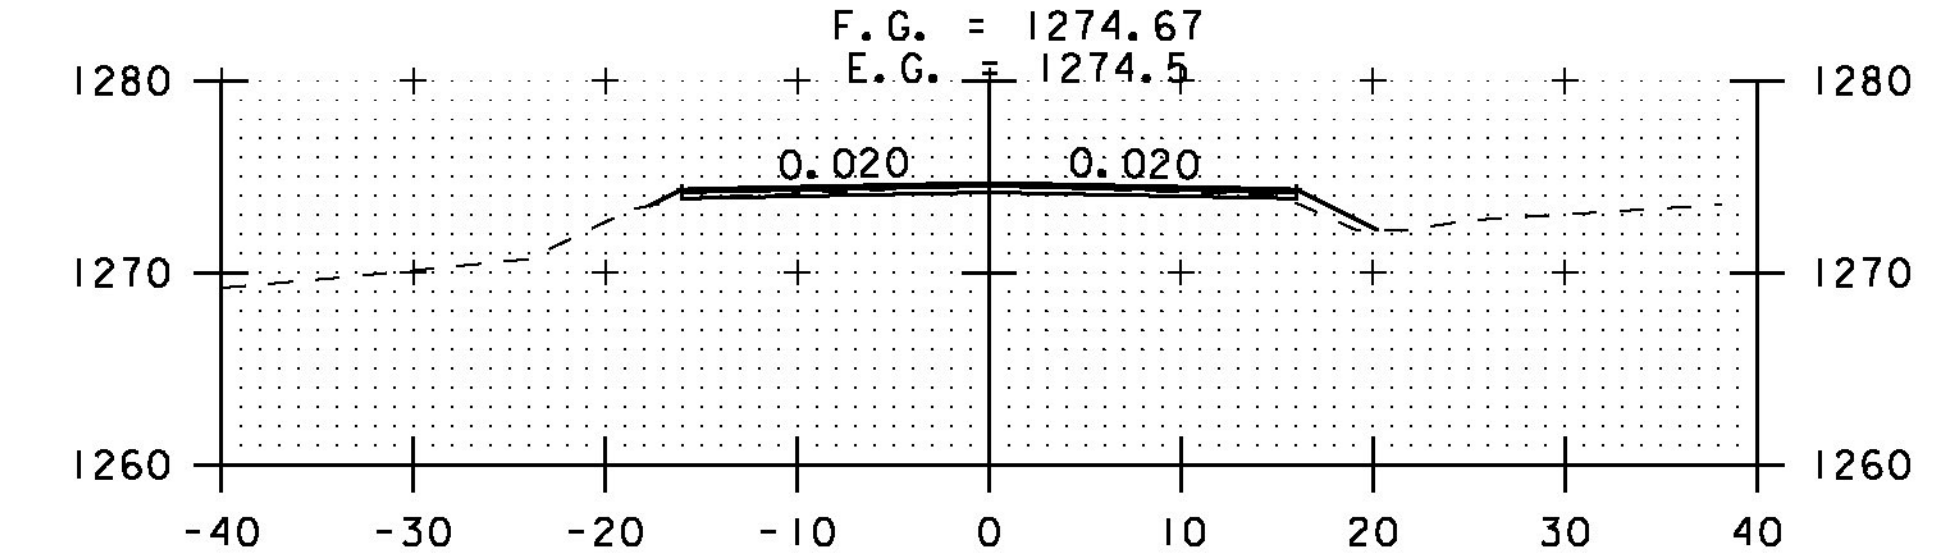

256+00

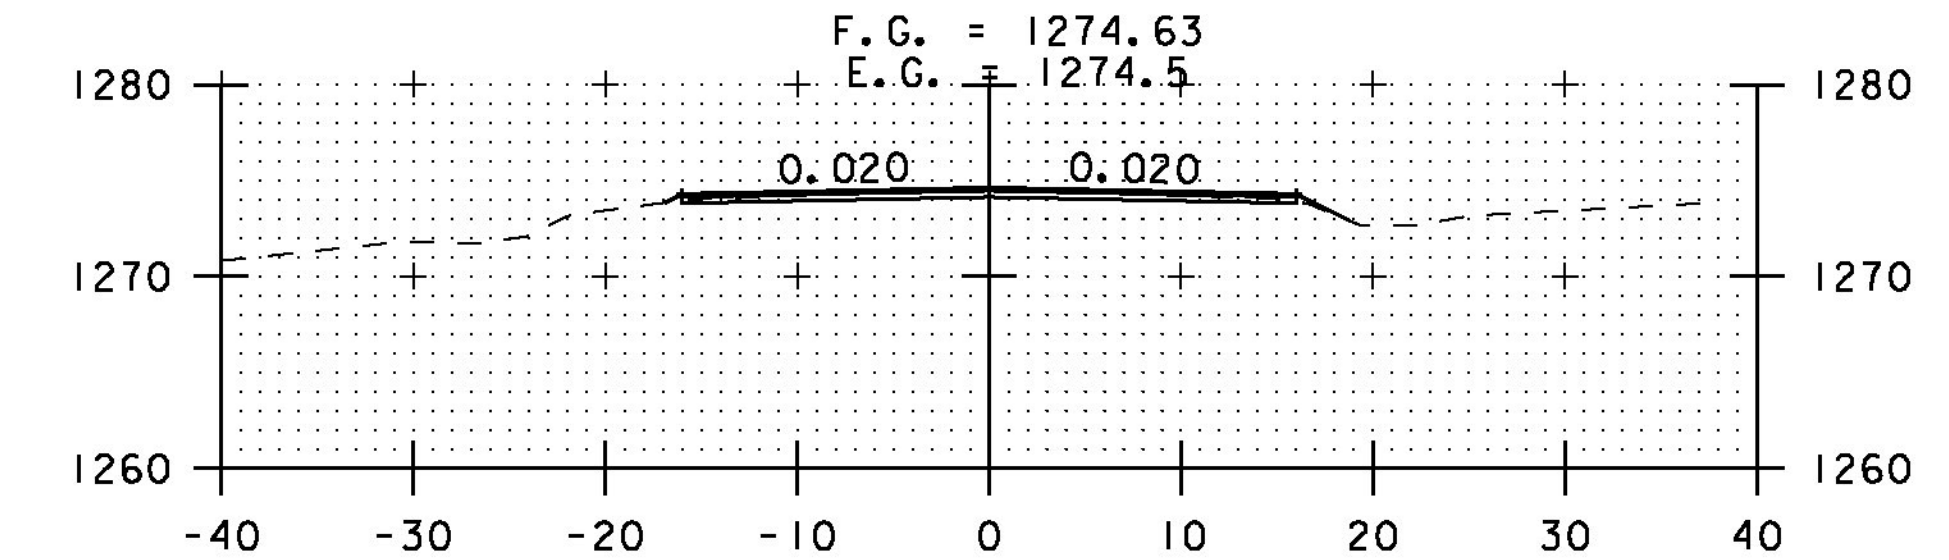

255+50

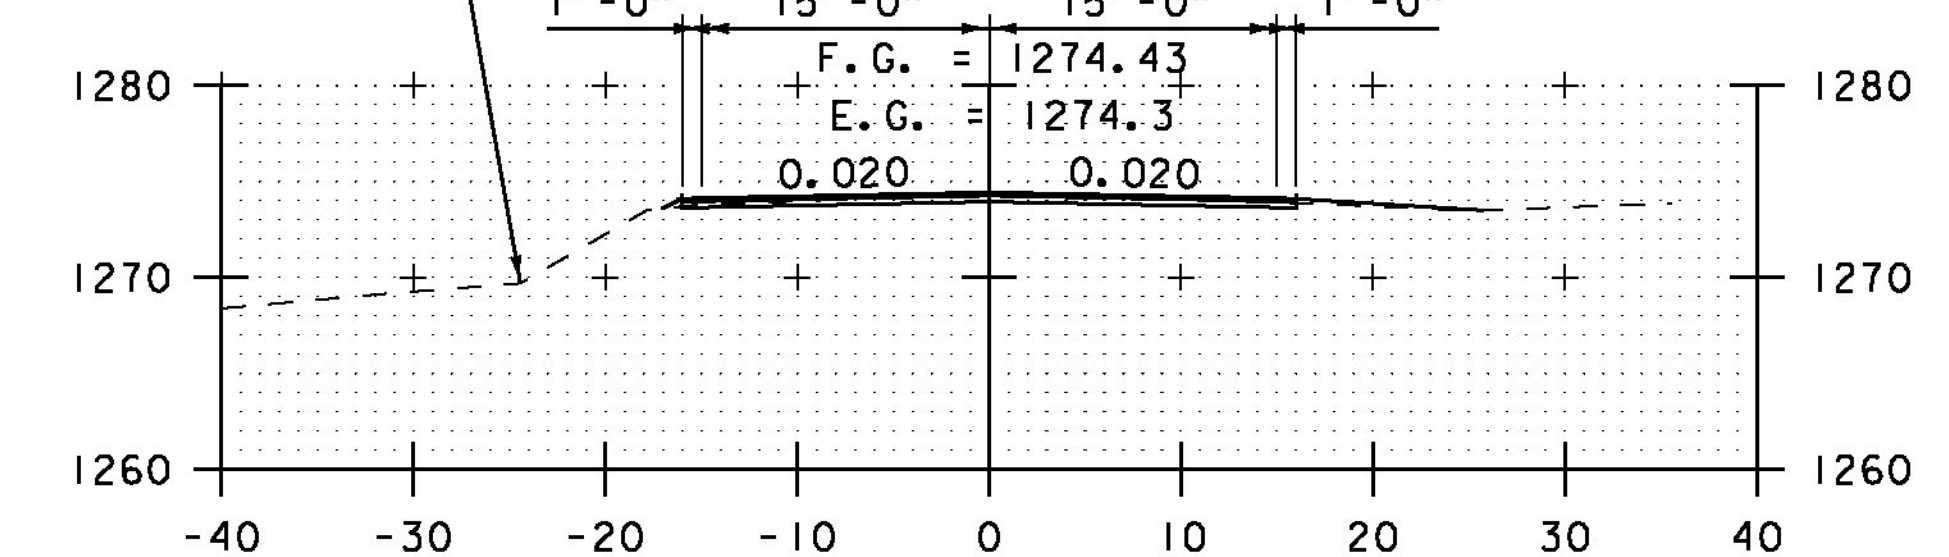

255+00 DRIVE RT

STA. 251+00 TO STA. 256+50

SCALE 1" = 10'-0"

CROSS SECTION SHEET 13

PROJECT NAME: ELMORE-MORRISTOWN

PROJECT NUMBER: STP 2937 (1)

FILE NAME: z11c310.dgn

PROJECT LEADER: C. LATHROP

DESIGNED BY: S. LAMPHERE

PLOT FILE: z11c310_141.i

PLOT DATE: 3/3/14

DRAWN BY: B. MARTIN

CHECKED BY: C. LATHROP

SHEET 141 OF 194