




288+50

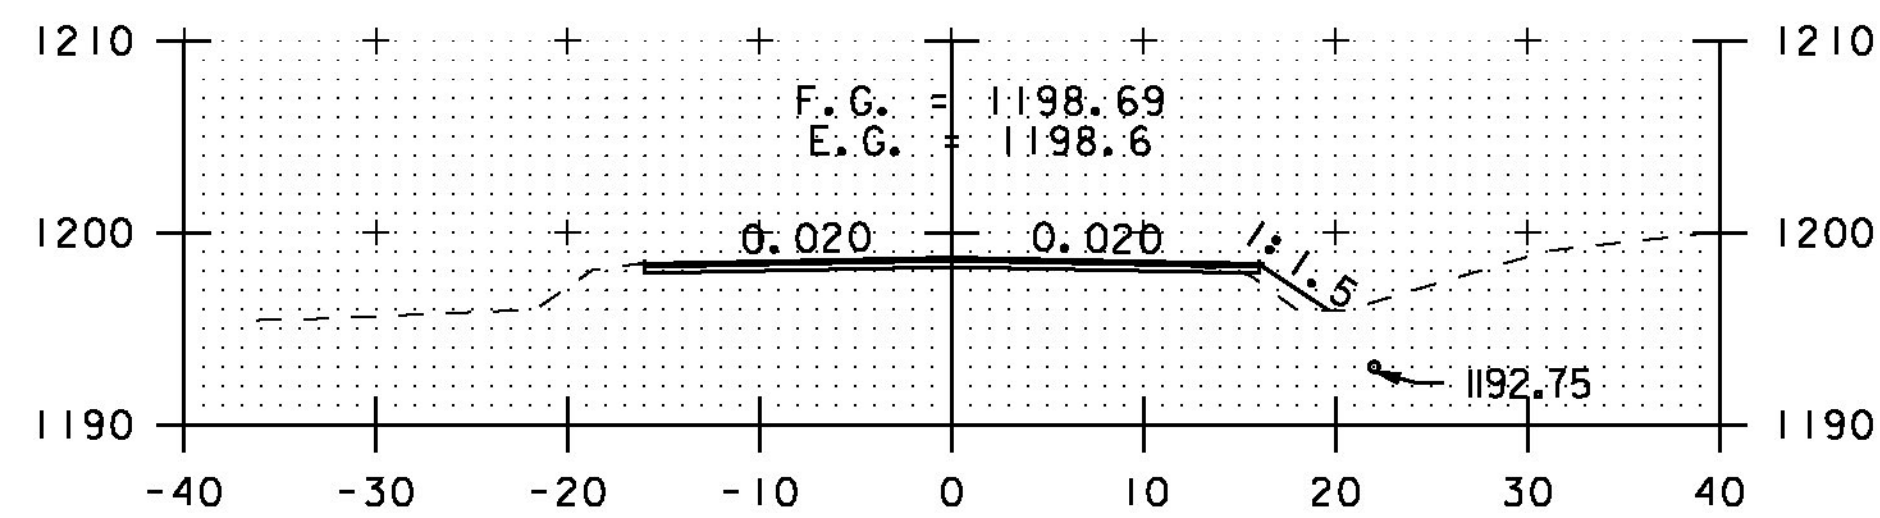


288+00

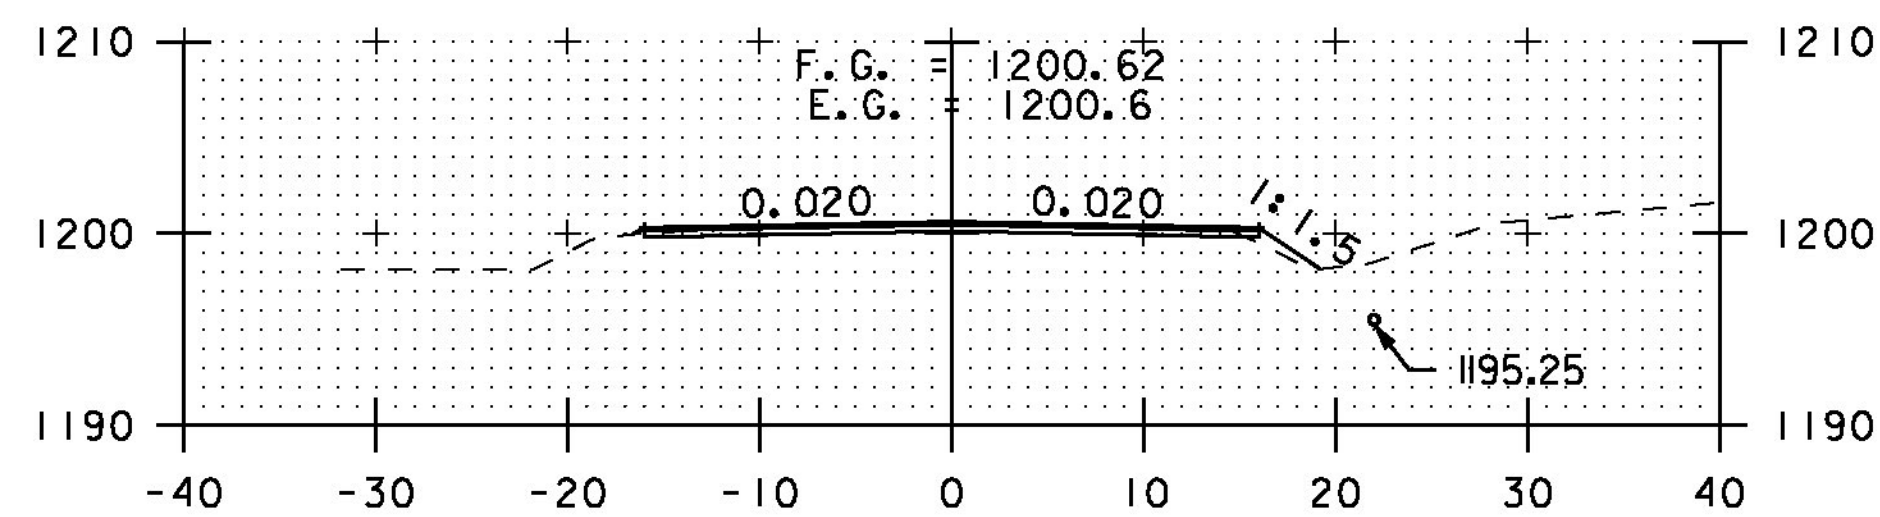


287+50

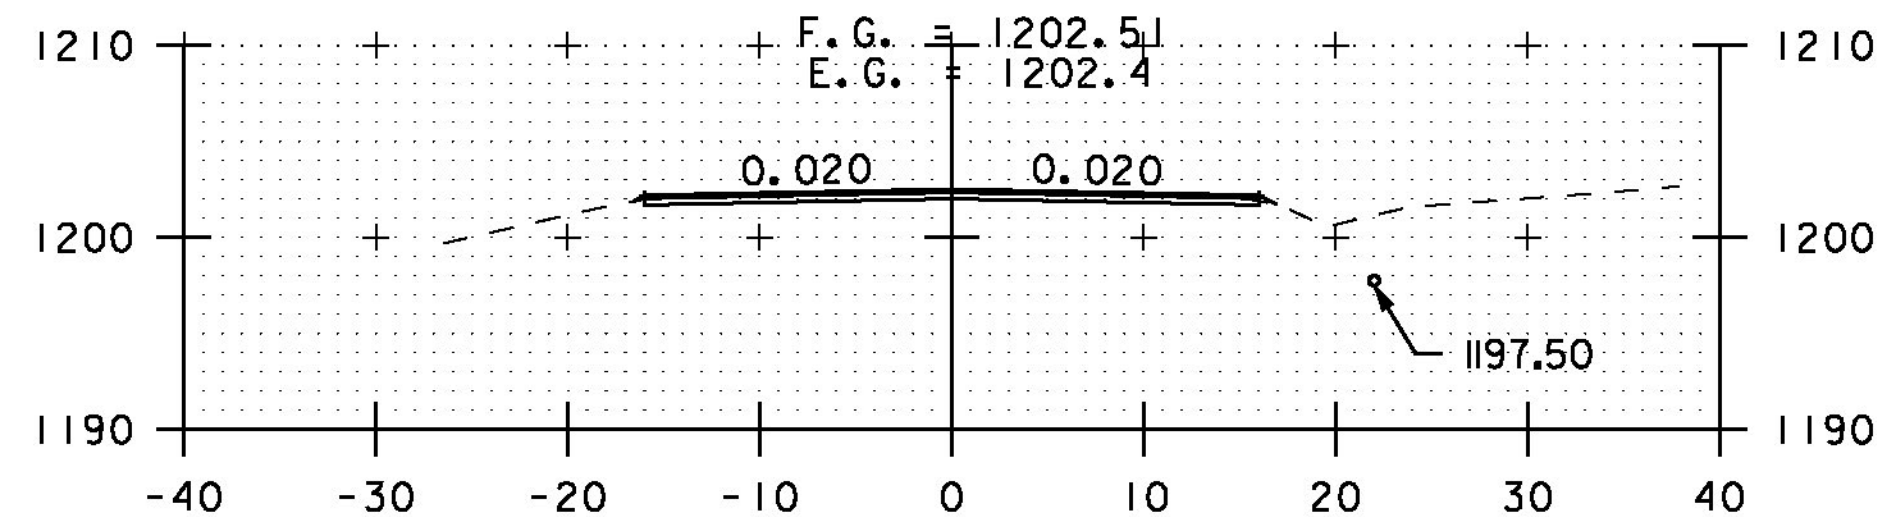


287+00

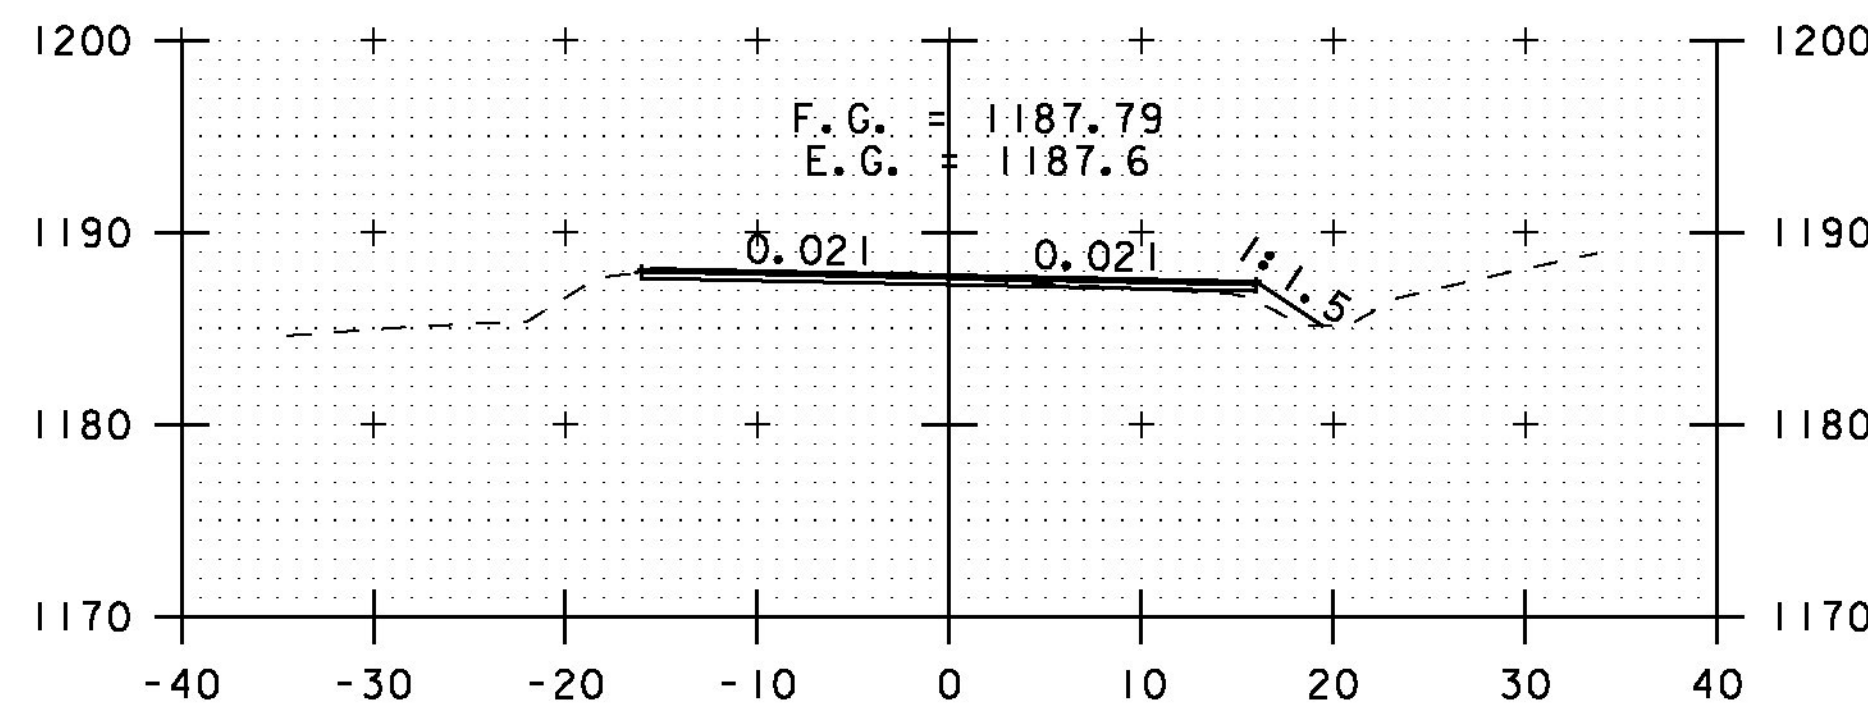


290+50

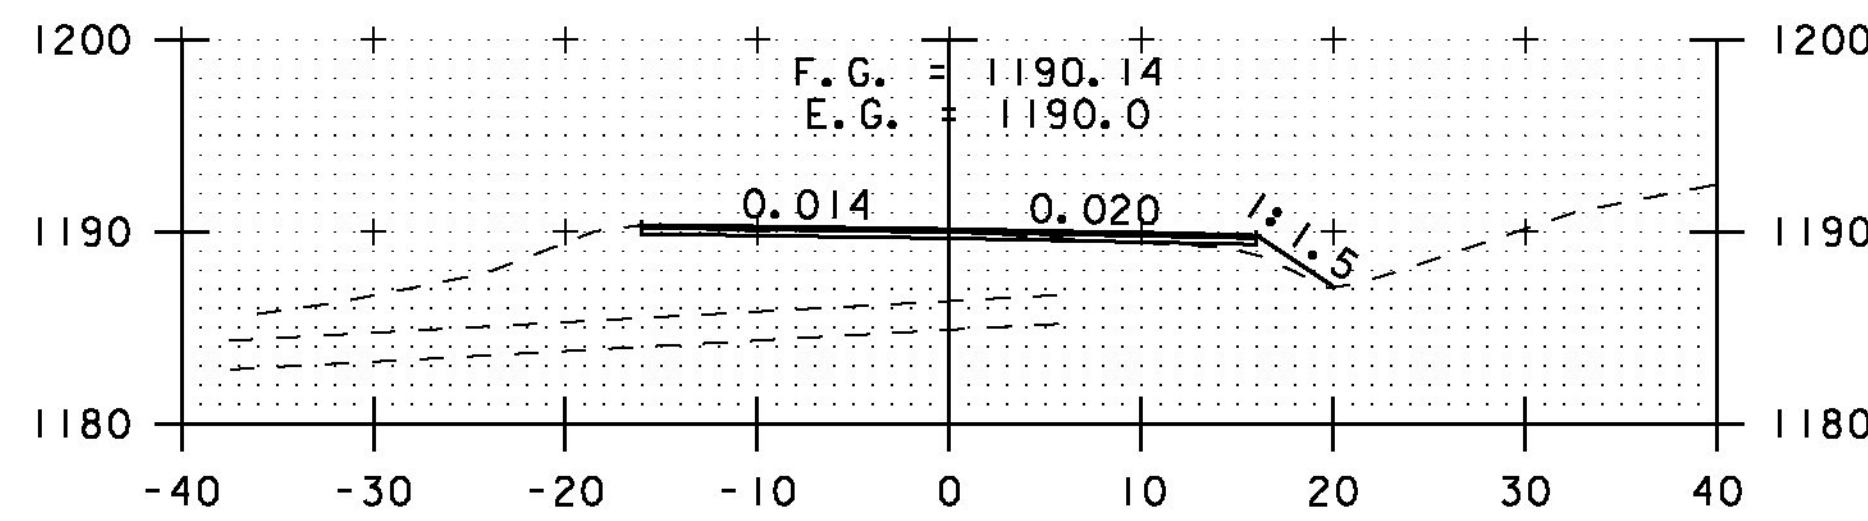


290+00

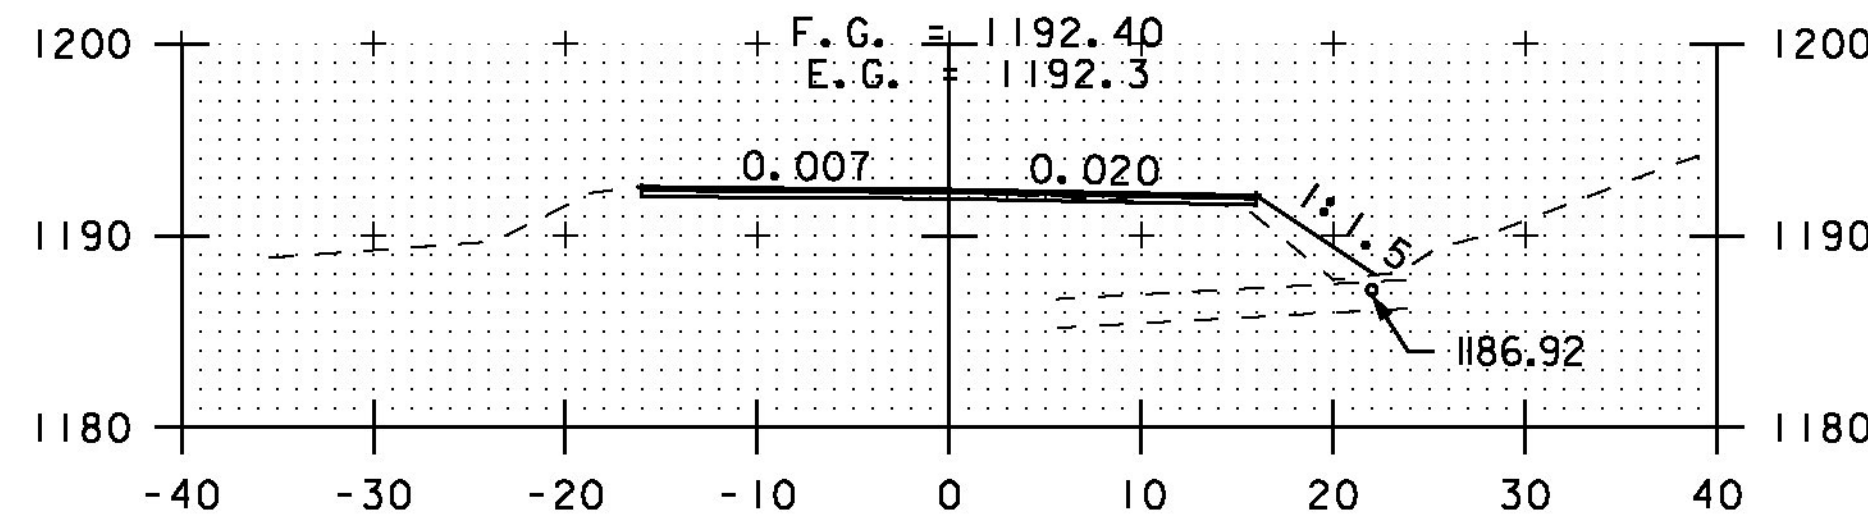


289+50

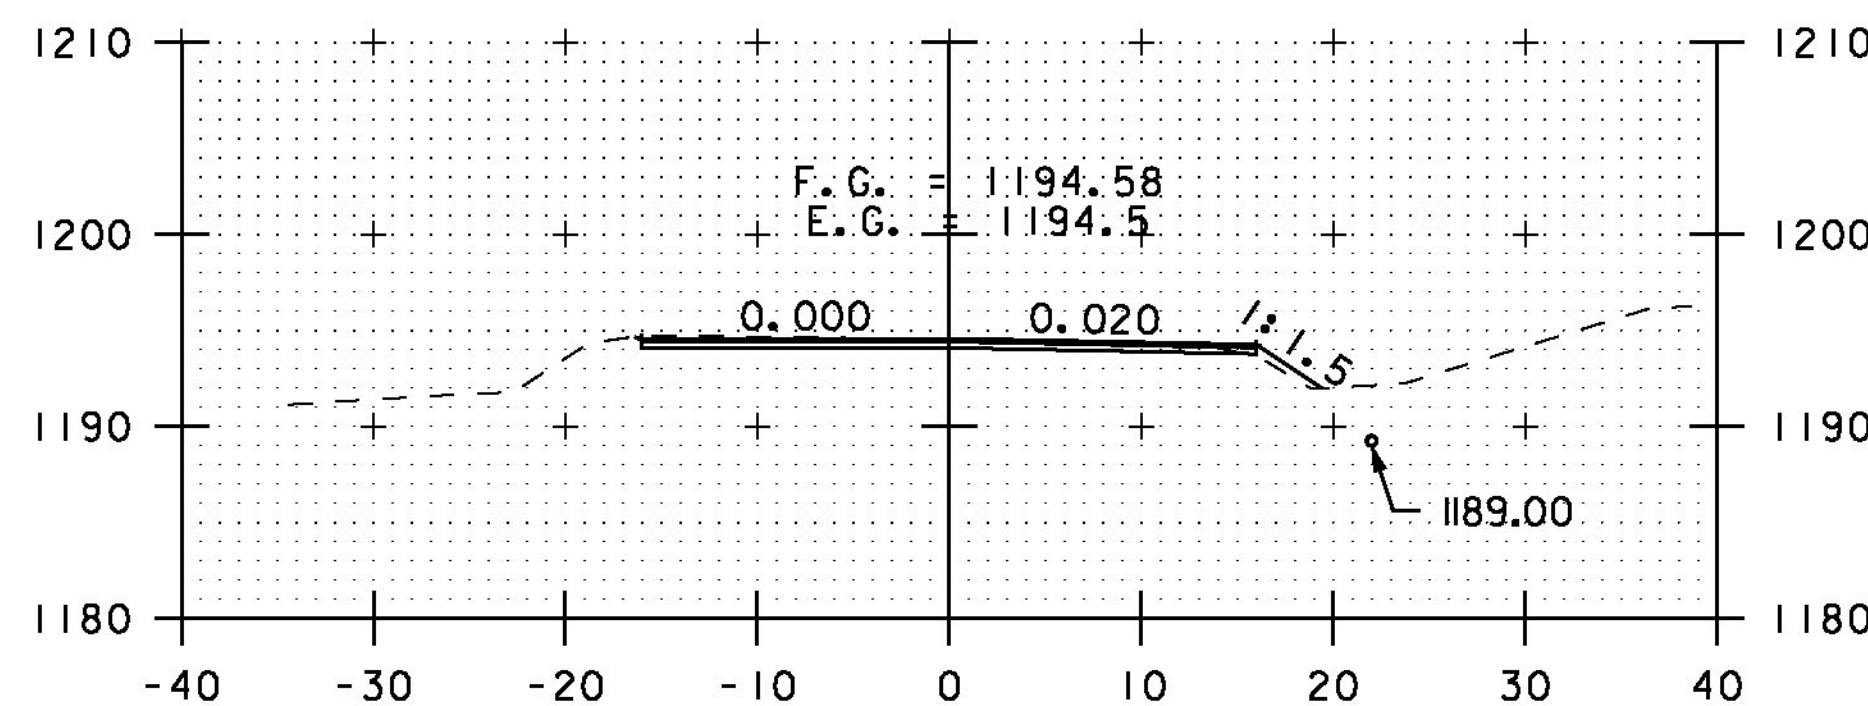


289+00

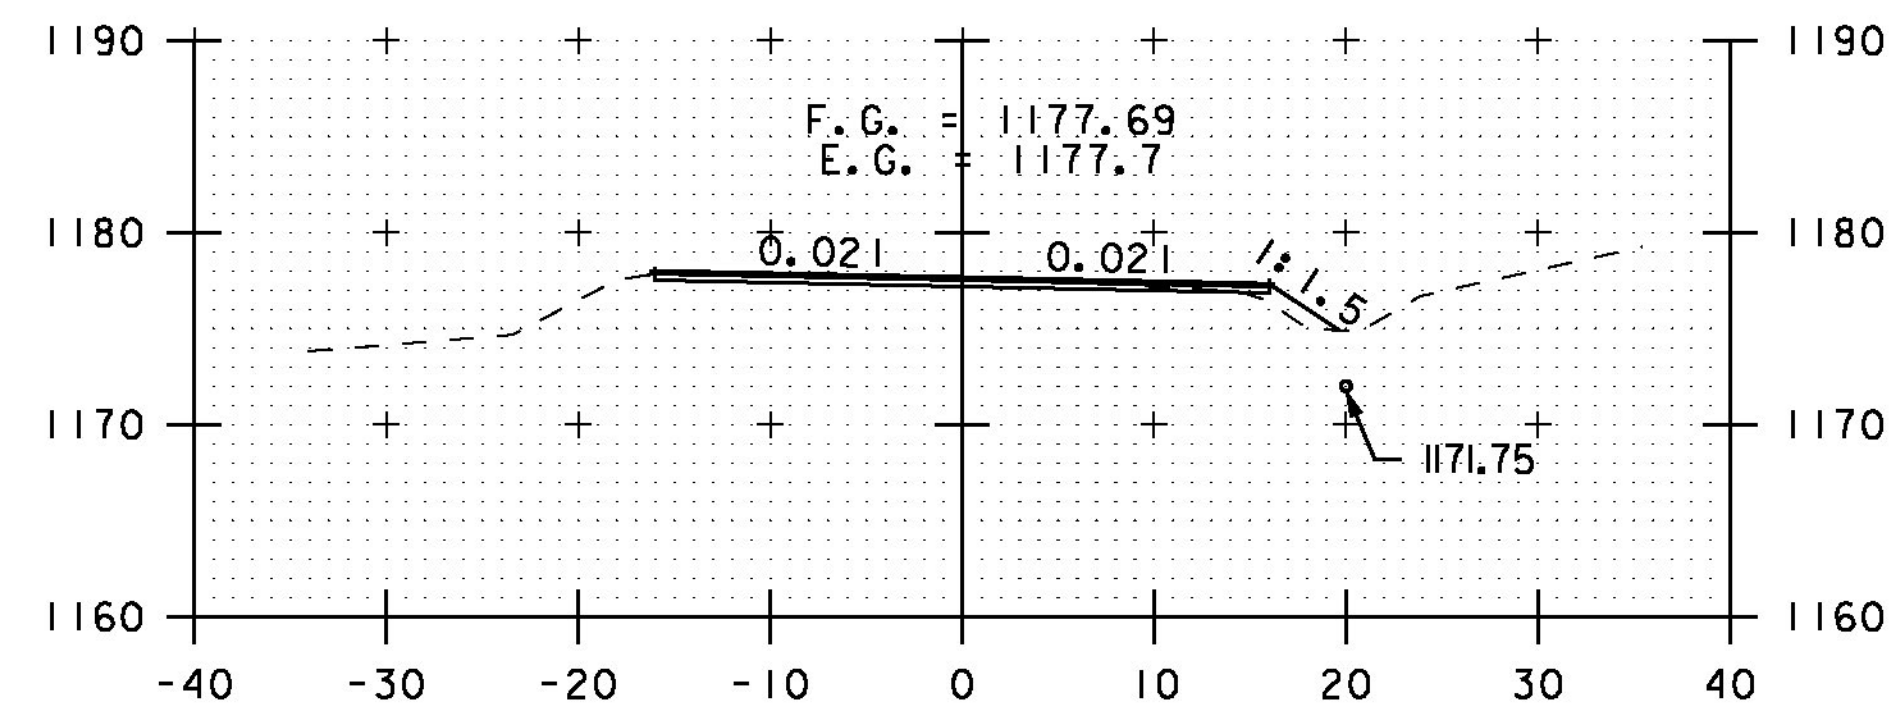


292+50

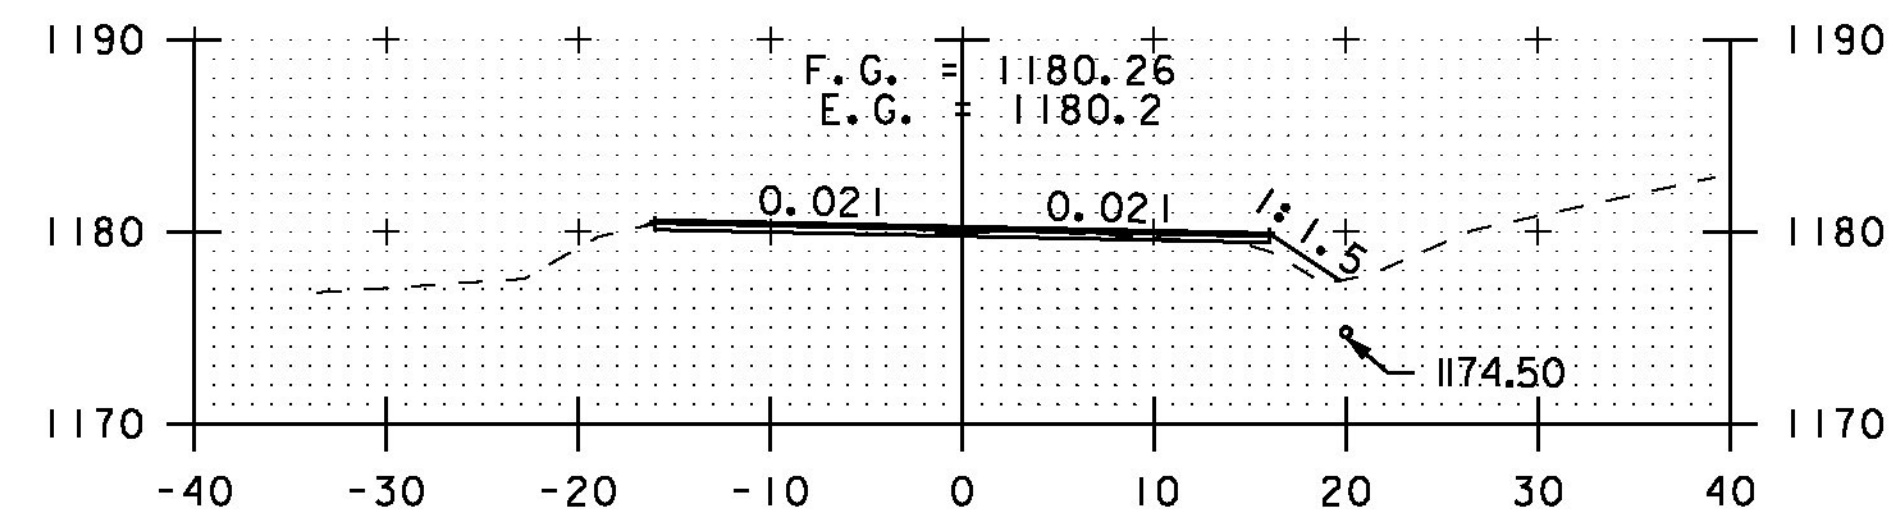

292+00

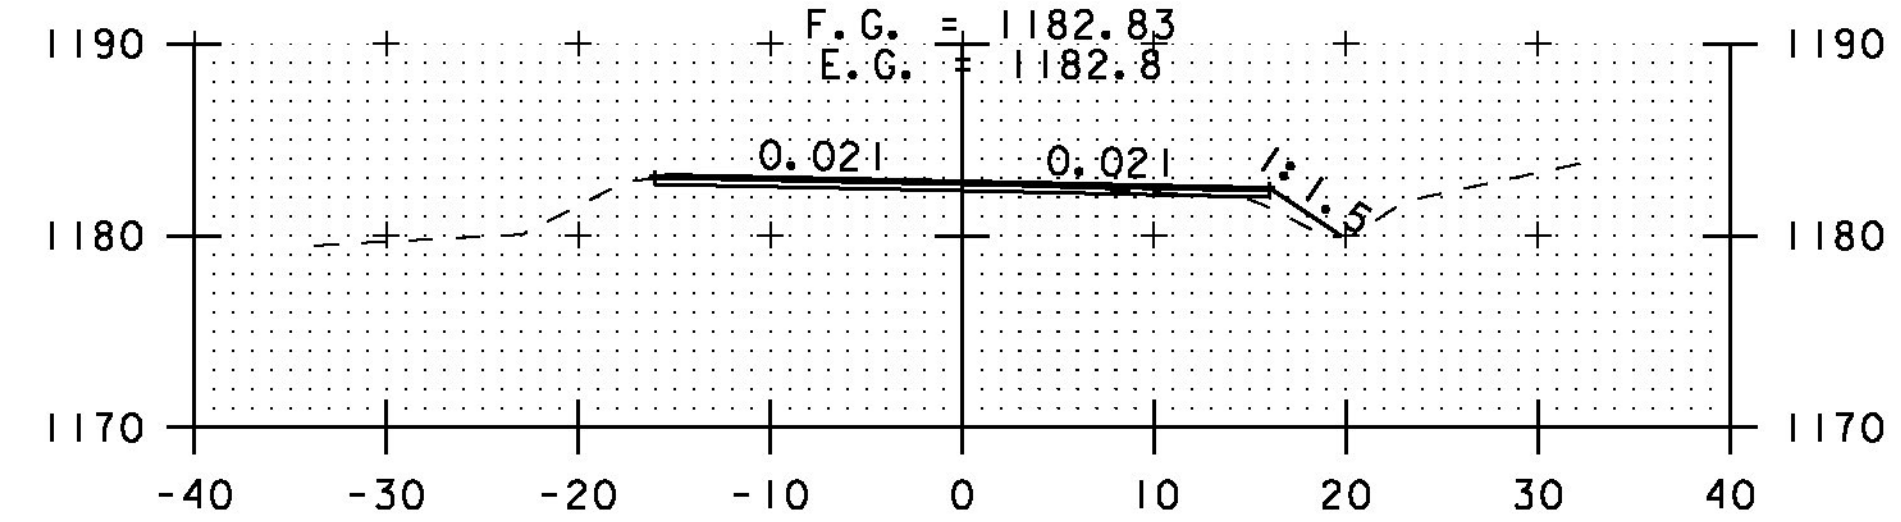

291+50

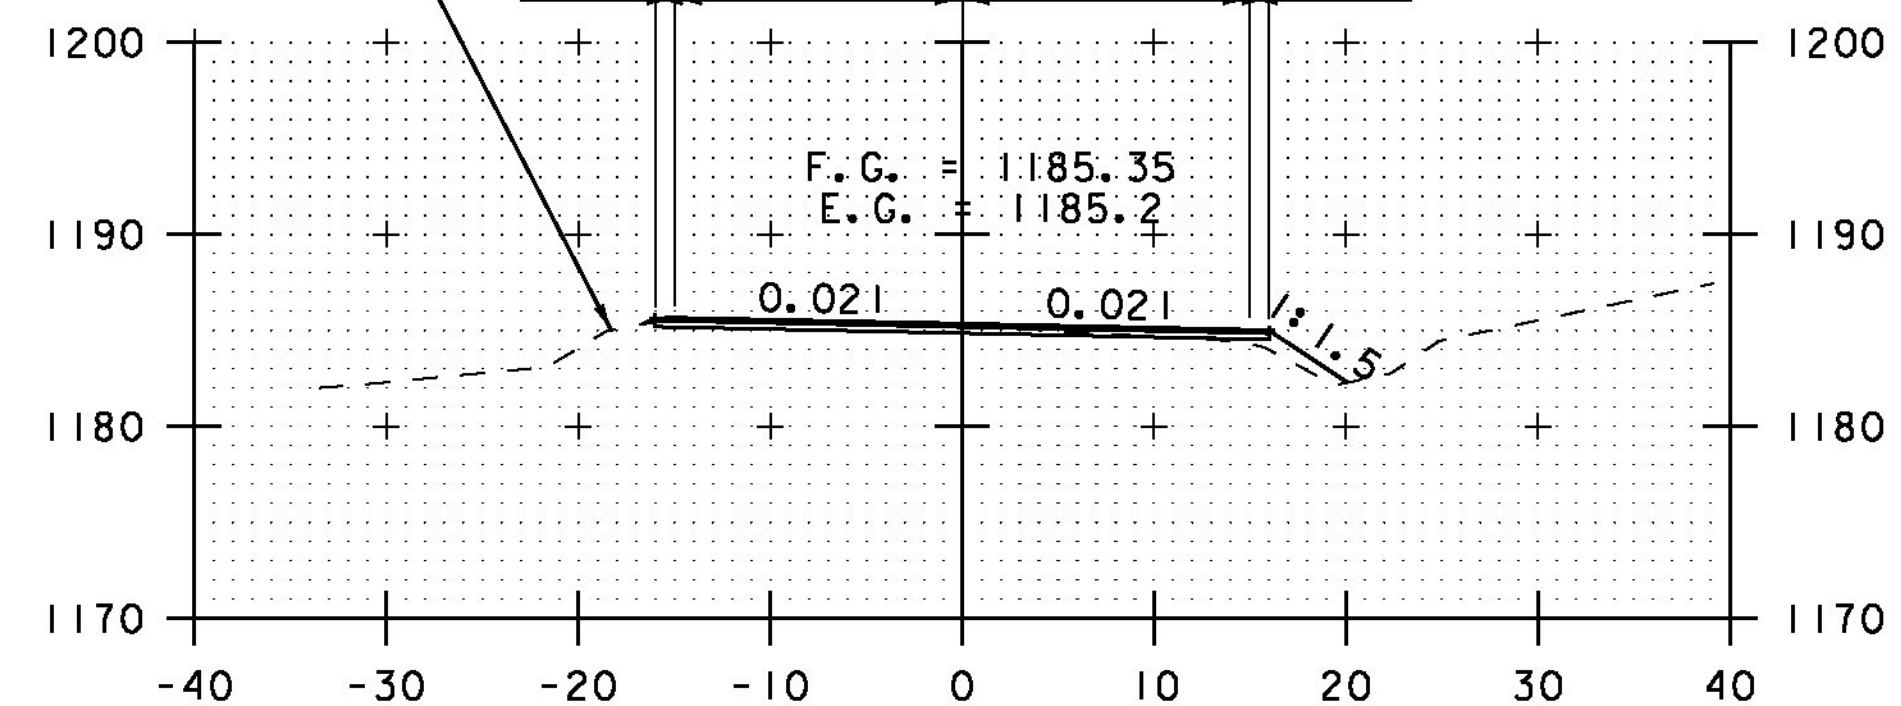

291+00

STA. 287+00 TO STA. 292+50

SCALE 1" = 10'-0"

CROSS SECTION SHEET 19

PROJECT NAME: ELMORE-MORRISTOWN

PROJECT NUMBER: STP 2937 (I)

FILE NAME: z11c310.dgn

PROJECT LEADER: C. LATHROP

DESIGNED BY: S. LAMPHERE

PLOT FILE: z11c310_147.i

PLOT DATE: 3/3/14

DRAWN BY: B. MARTIN

CHECKED BY: C. LATHROP

SHEET 147 OF 194