




339+00

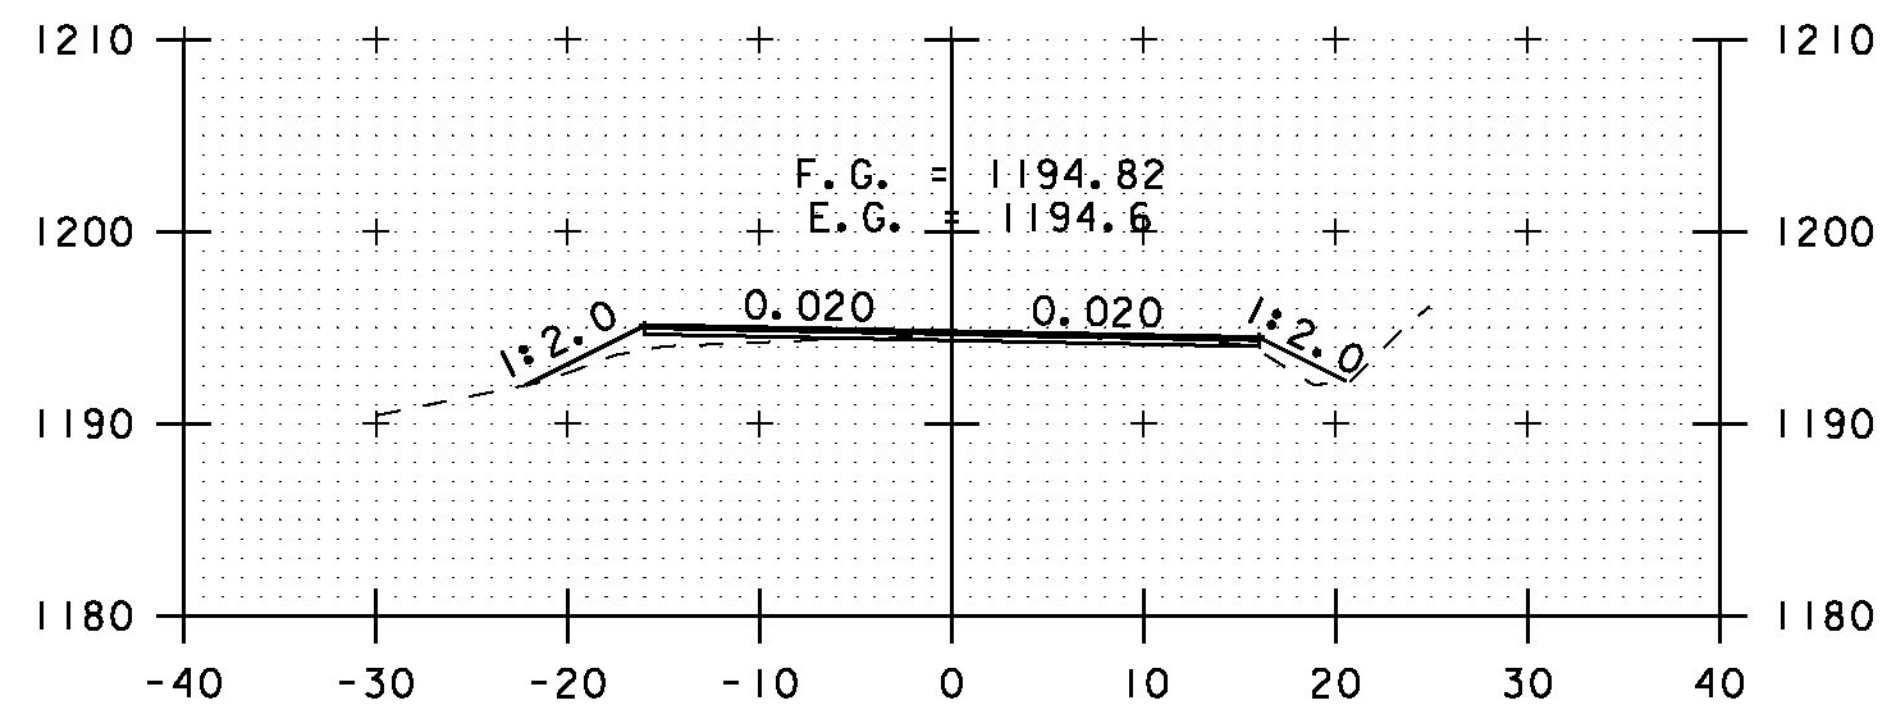


338+50

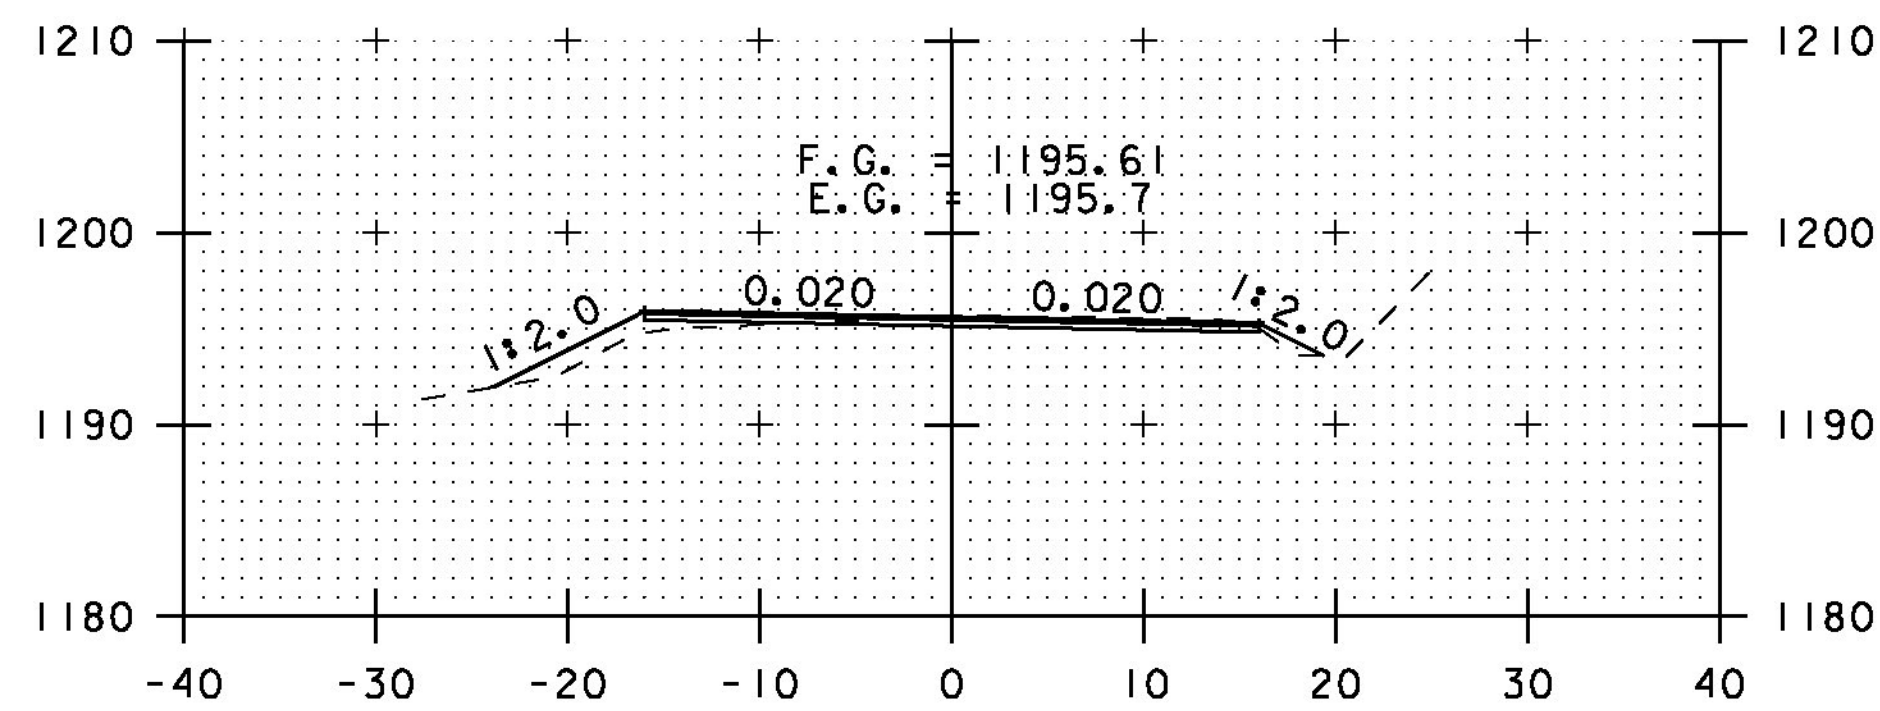


338+00

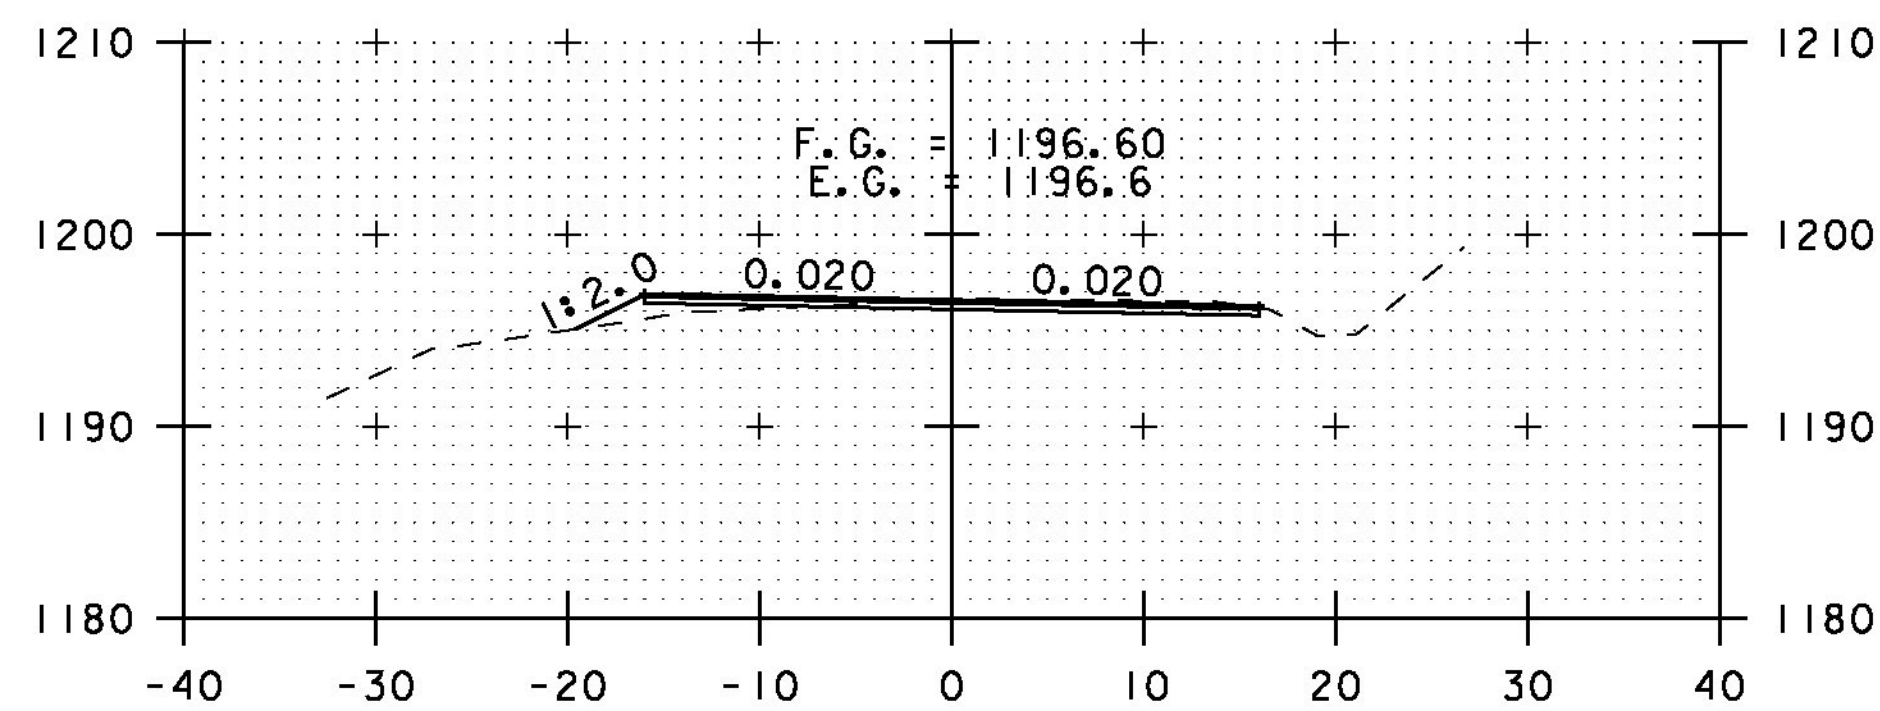


337+50

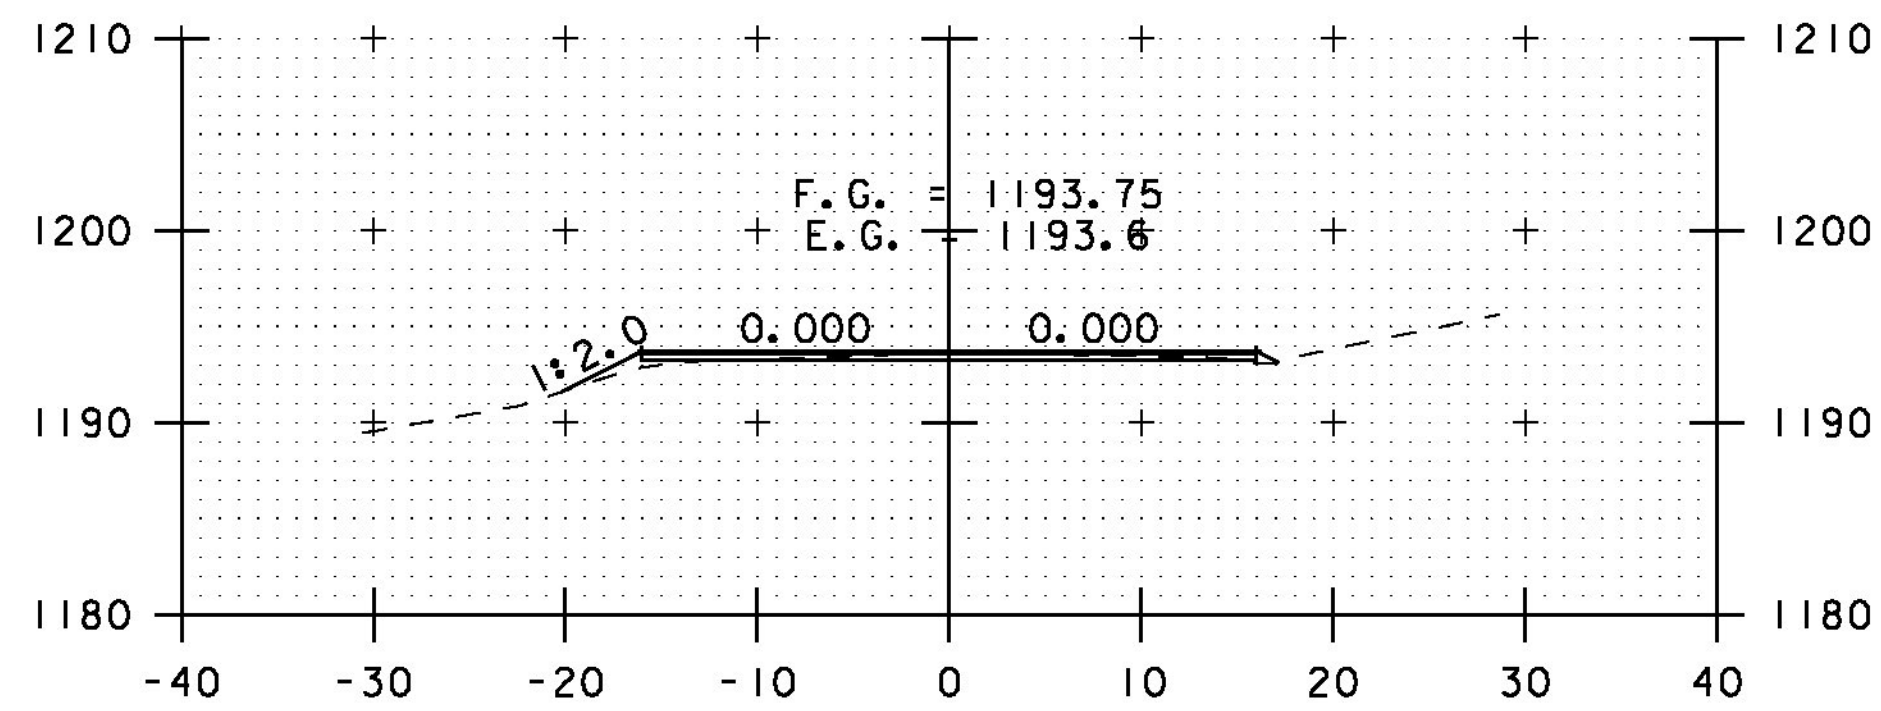


341+00

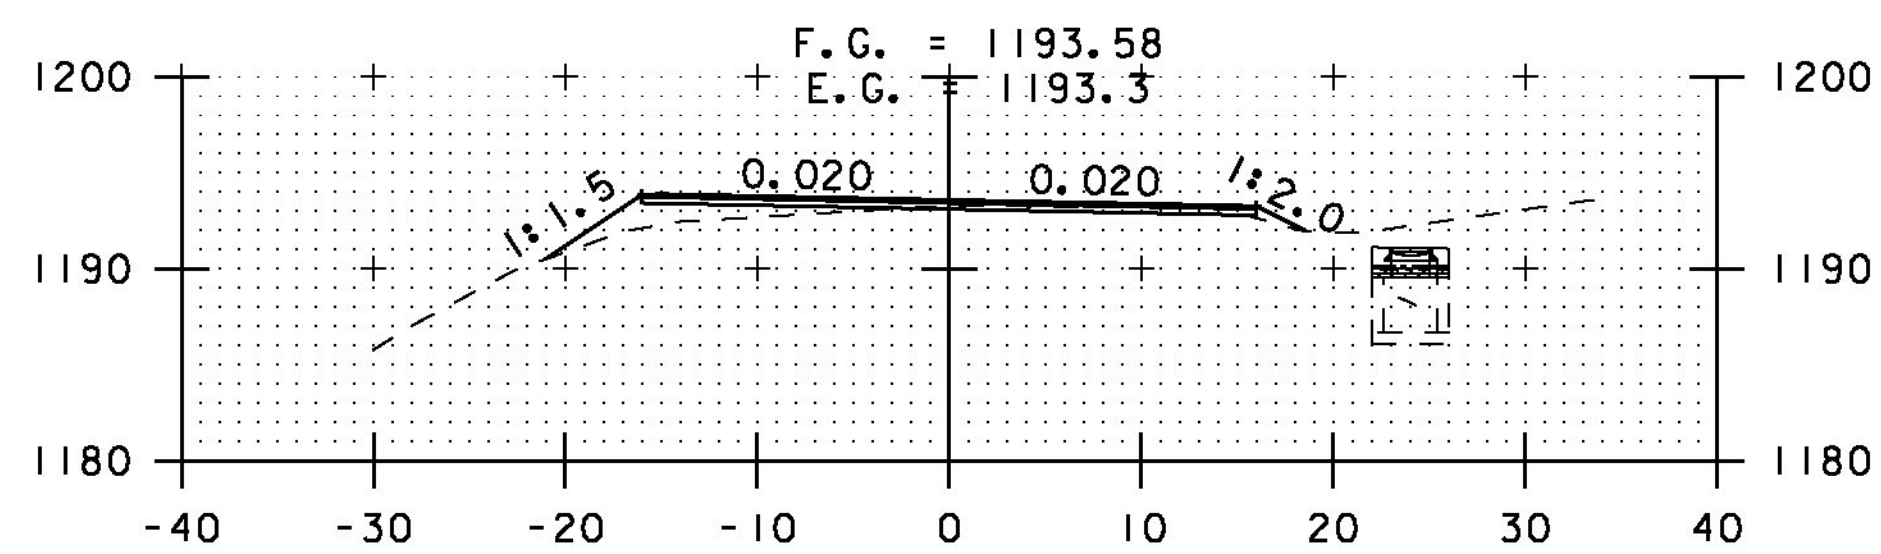


340+50

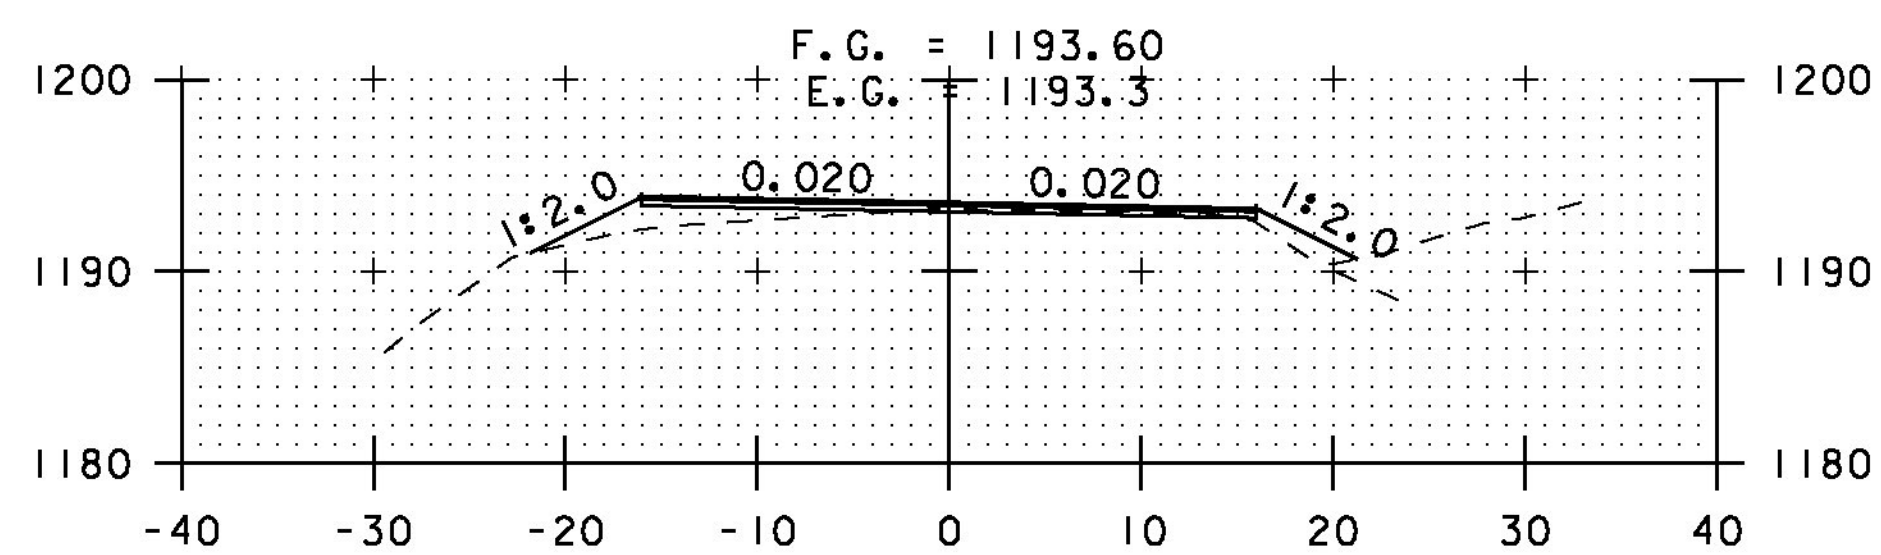


340+00

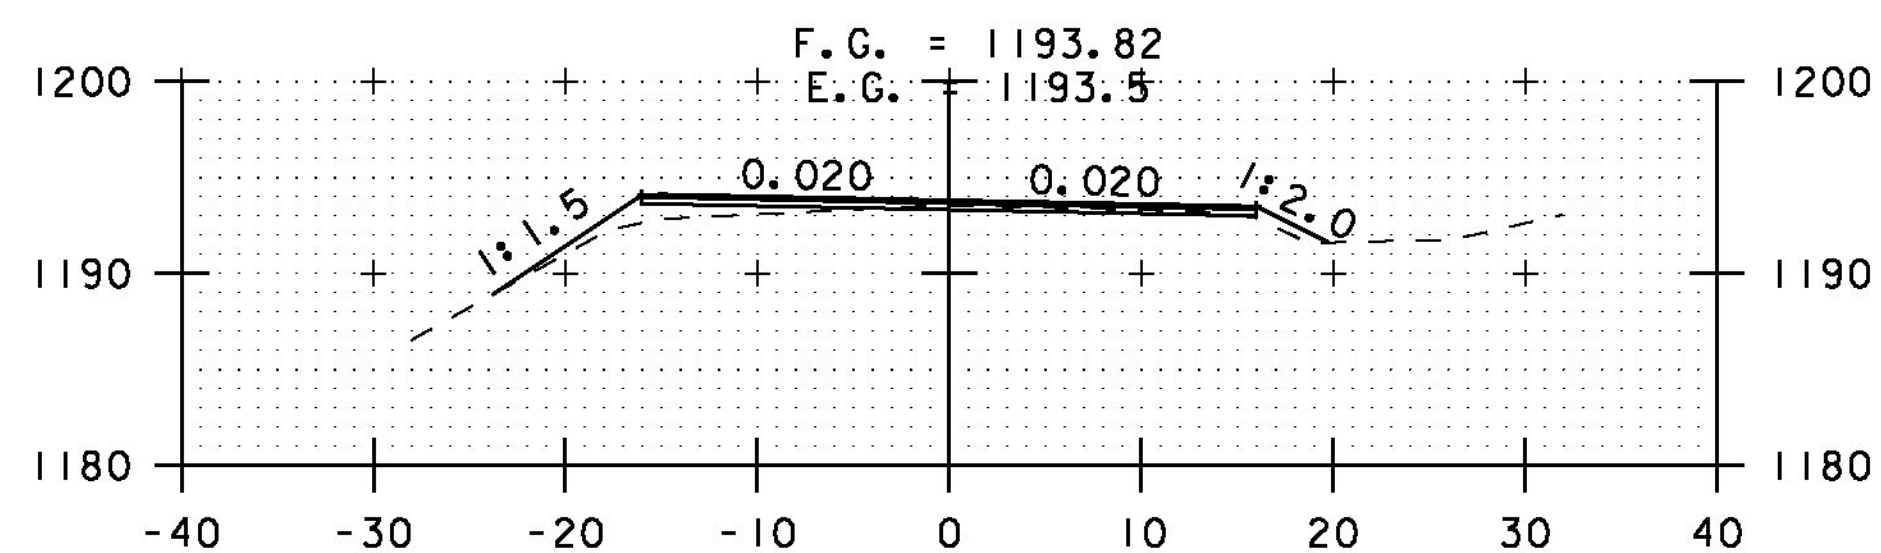


339+50

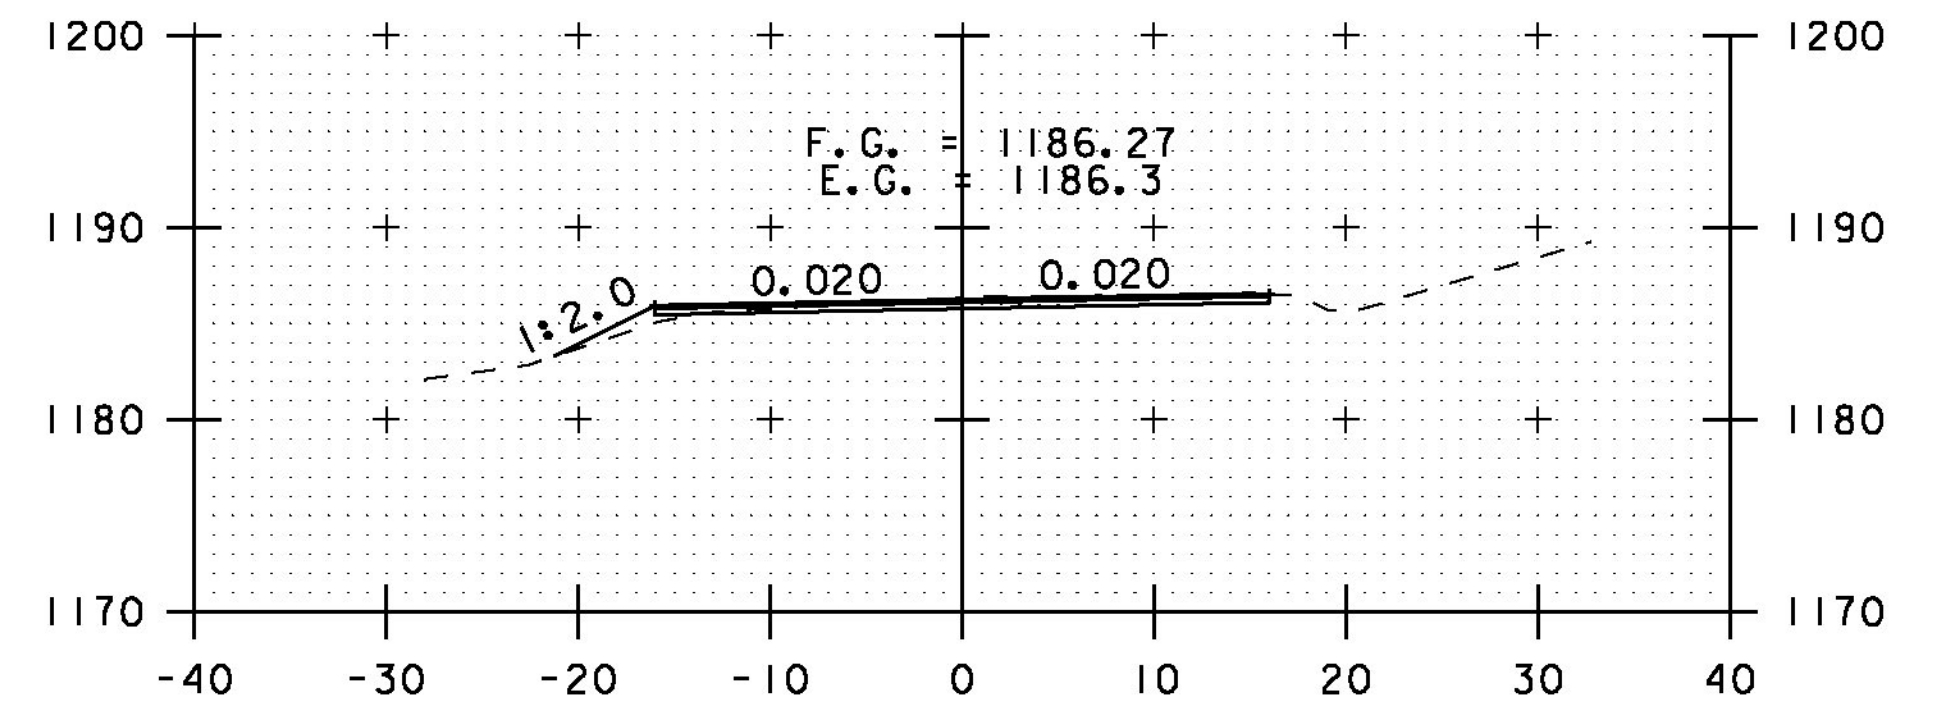


343+00

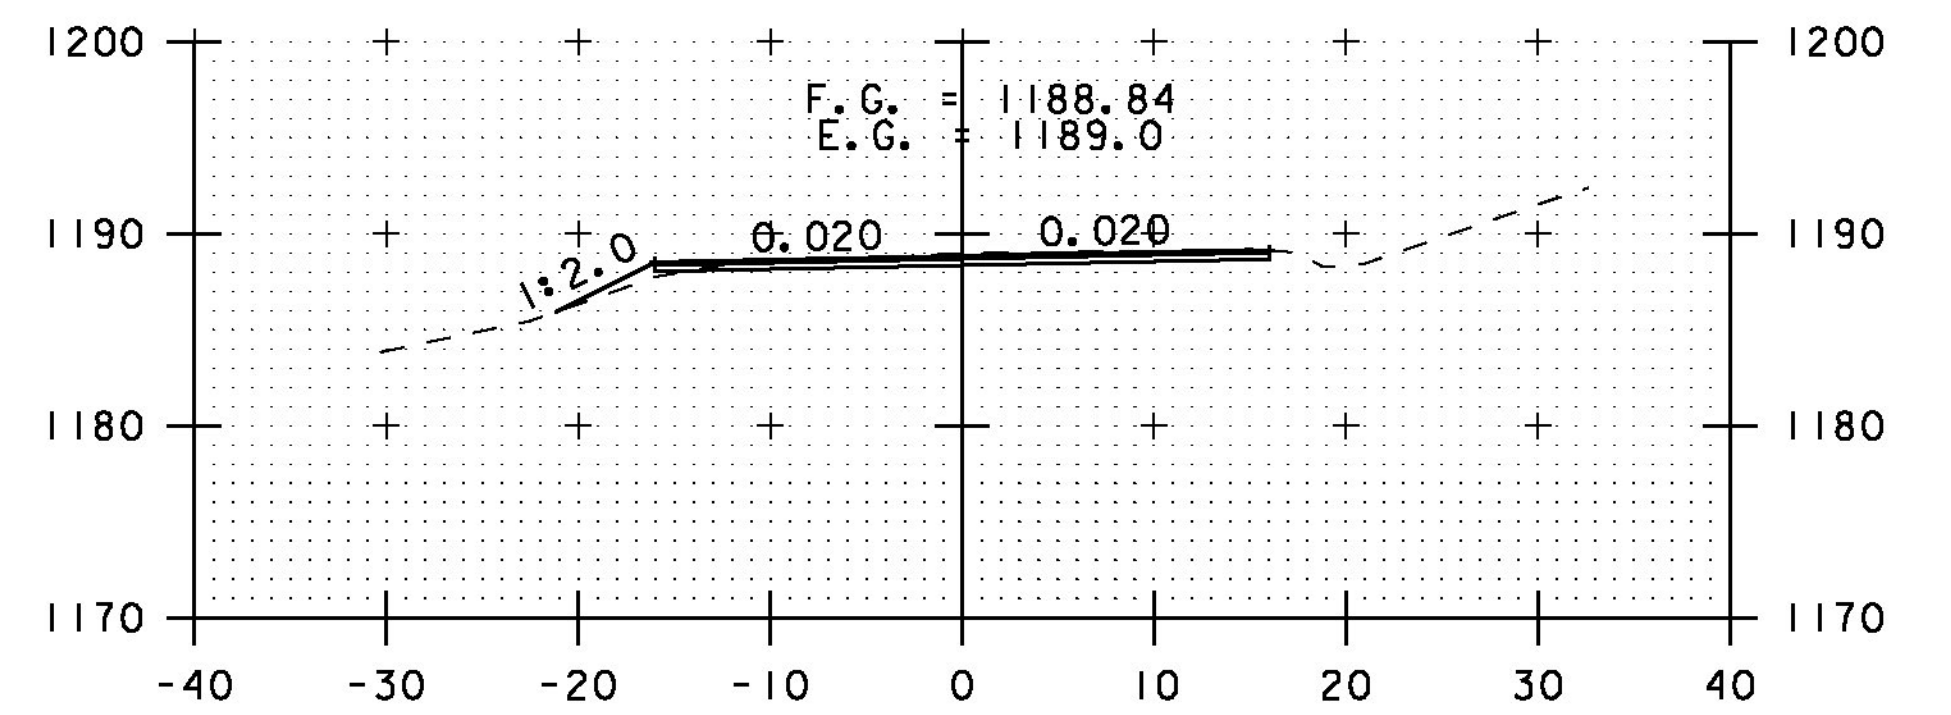

342+50

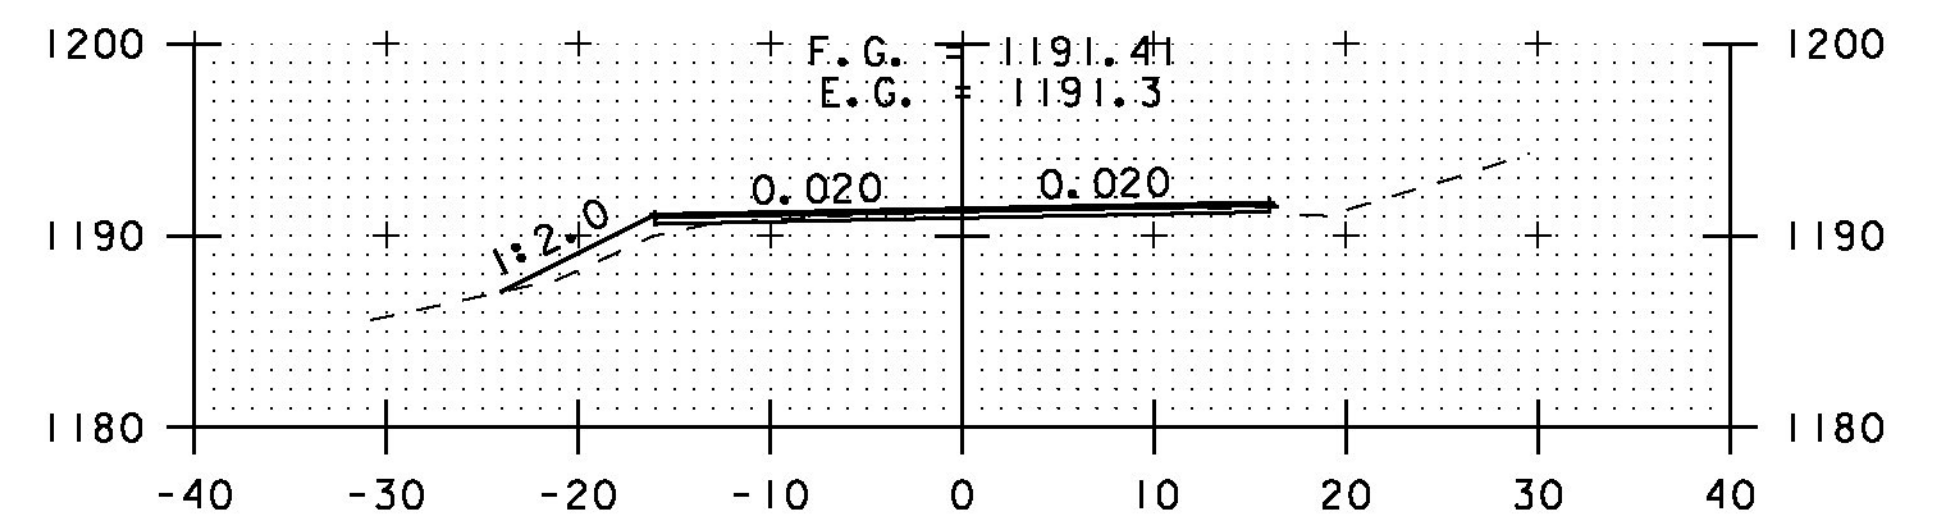

342+00

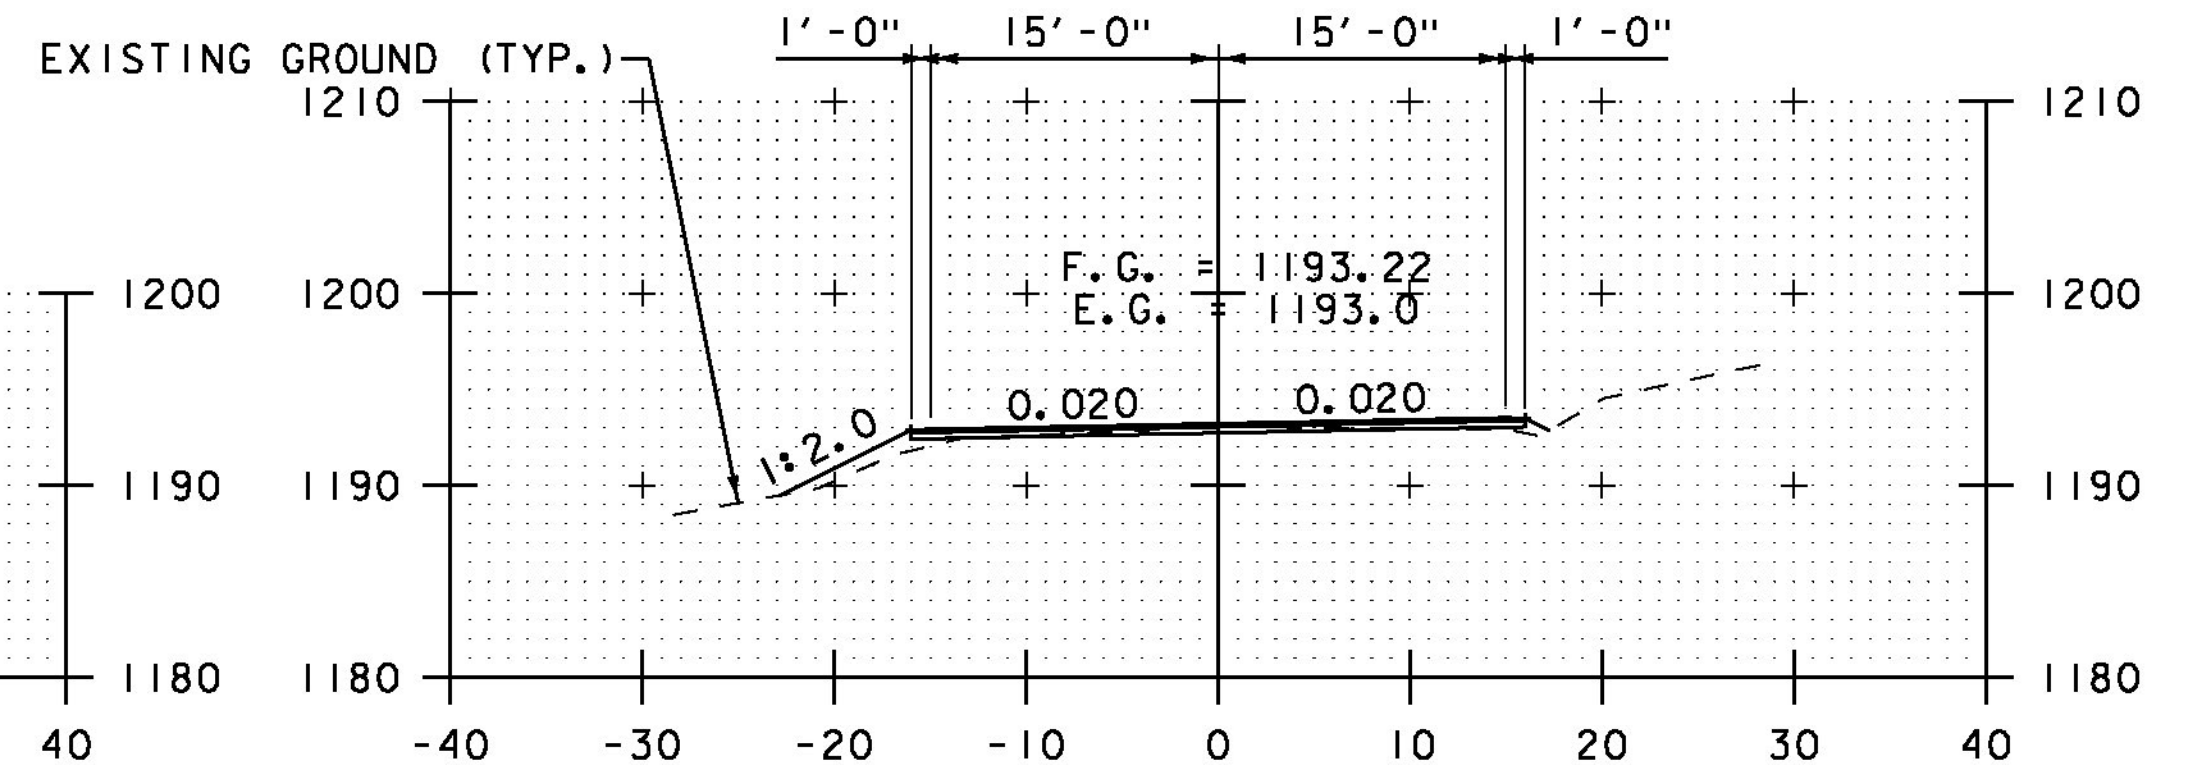

341+50

STA. 337+50 TO STA. 343+00



**CROSS SECTION SHEET 28**

PROJECT NAME: ELMORE-MORRISTOWN

PROJECT NUMBER: STP 2937 (1)

FILE NAME: z11c310.dgn

PROJECT LEADER: C. LATHROP

DESIGNED BY: S. LAMPHERE

PLOT FILE: z11c310\_156.i

PLOT DATE: 3/3/14

DRAWN BY: B. MARTIN

CHECKED BY: C. LATHROP

SHEET 156 OF 194