




391+50

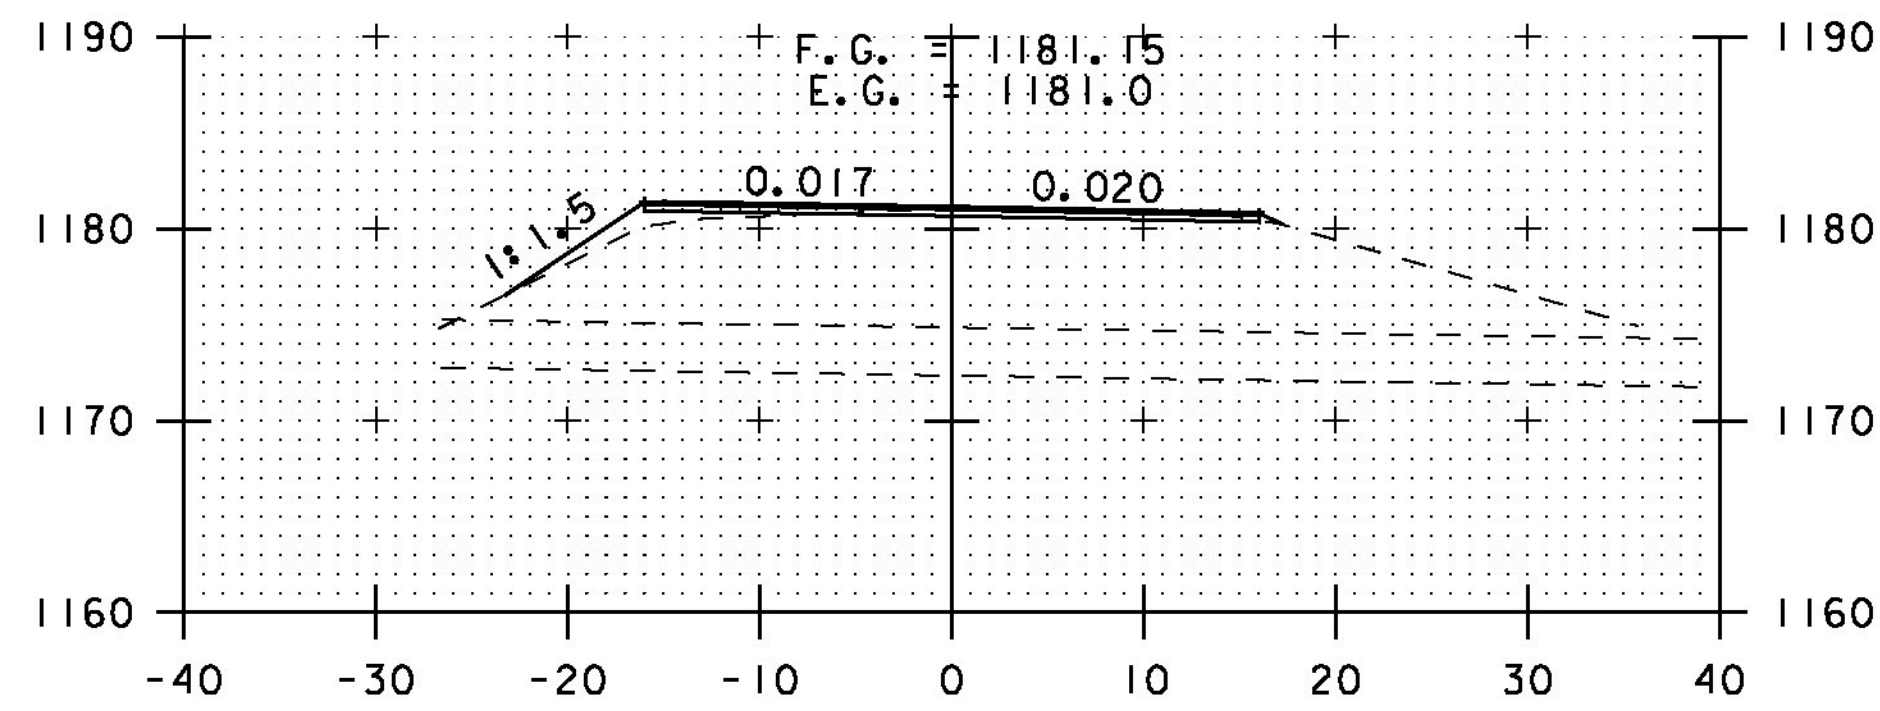


391+00

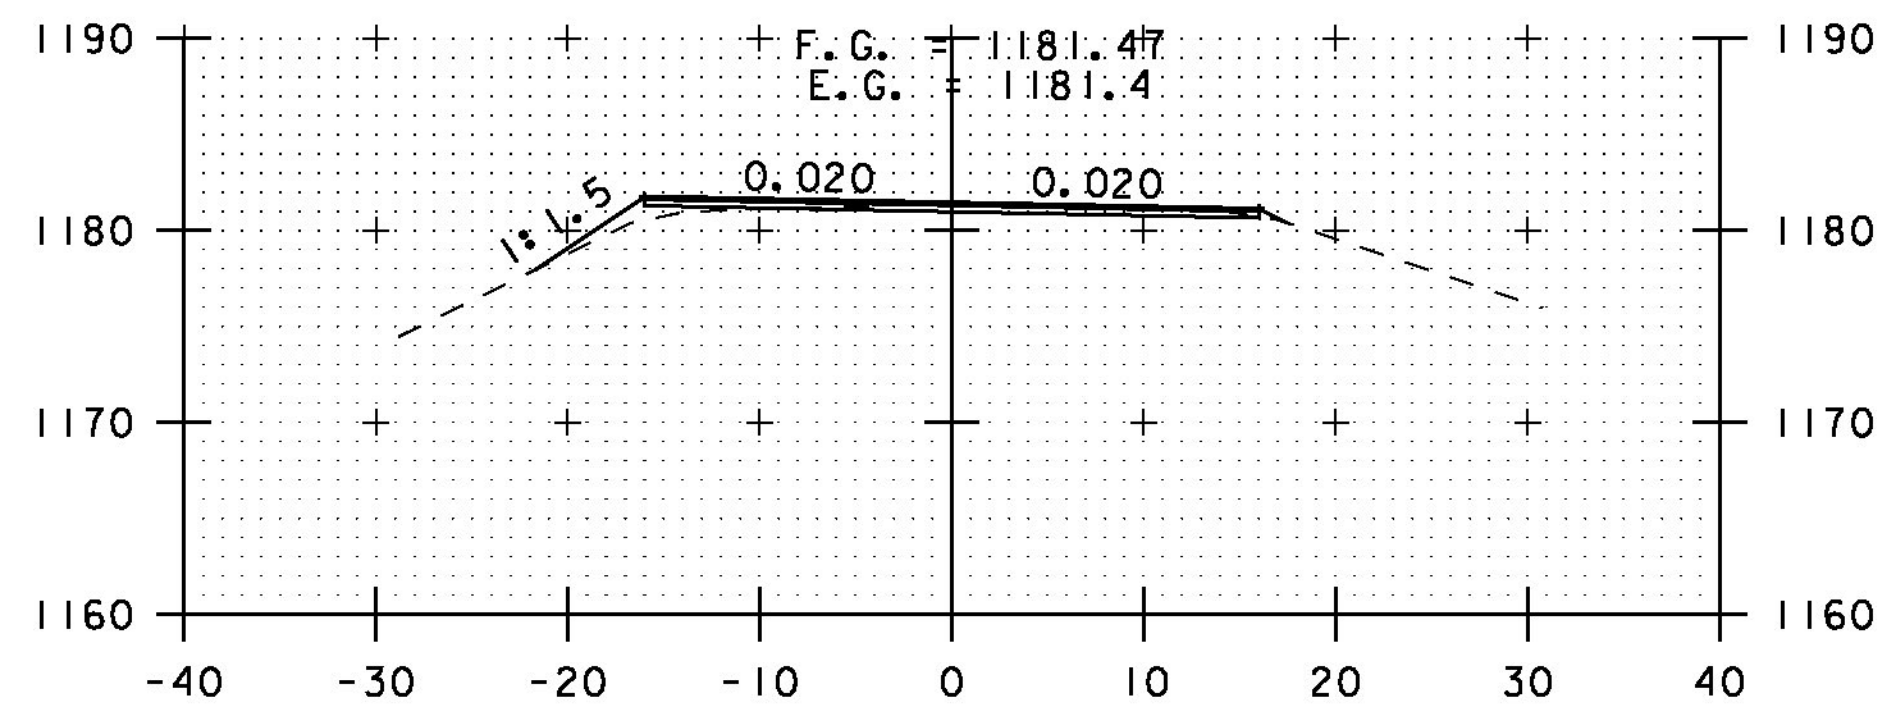


390+50

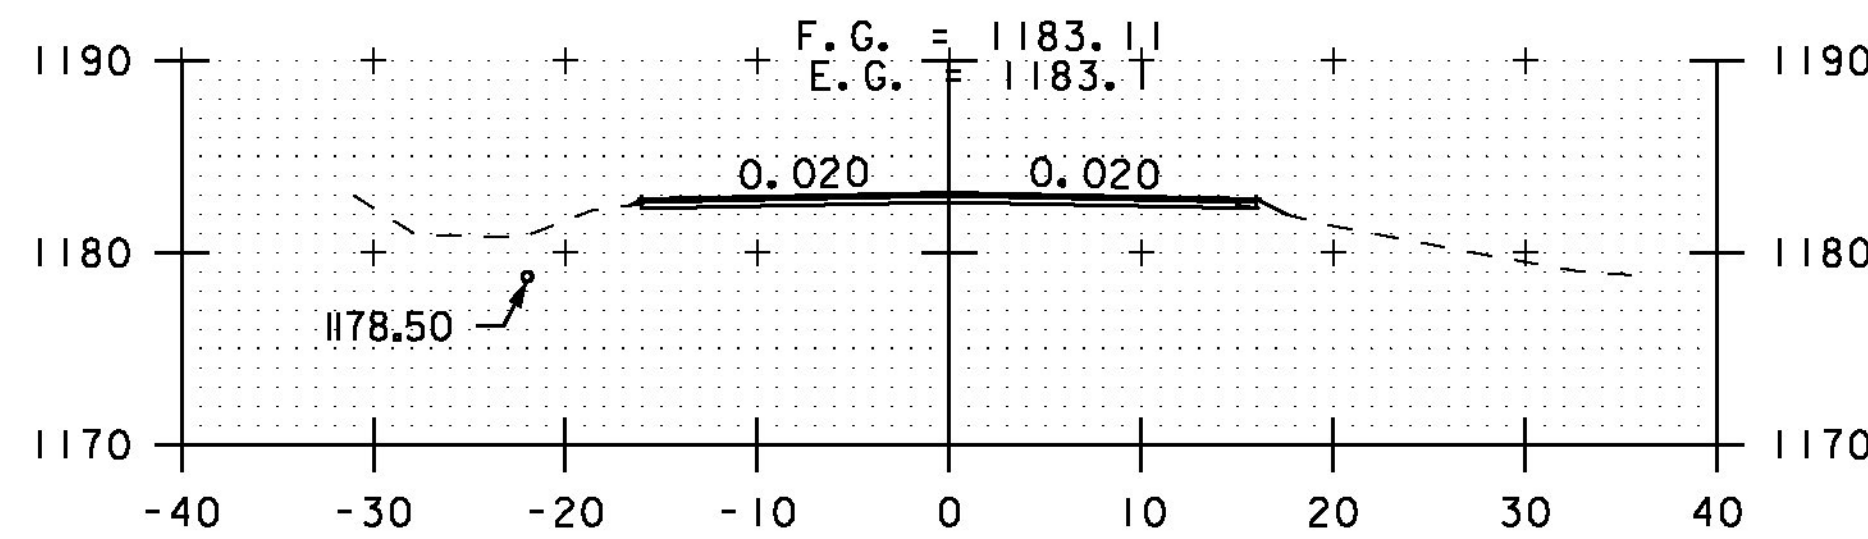


393+50

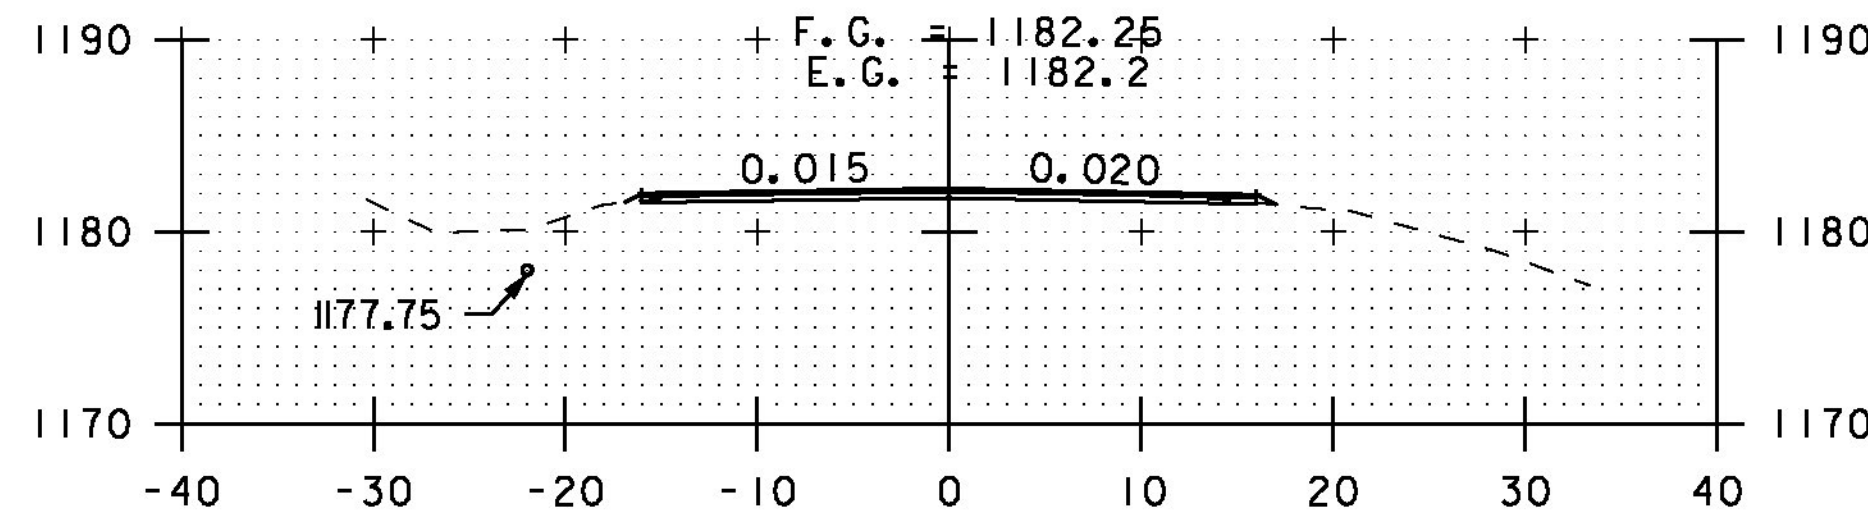


393+00

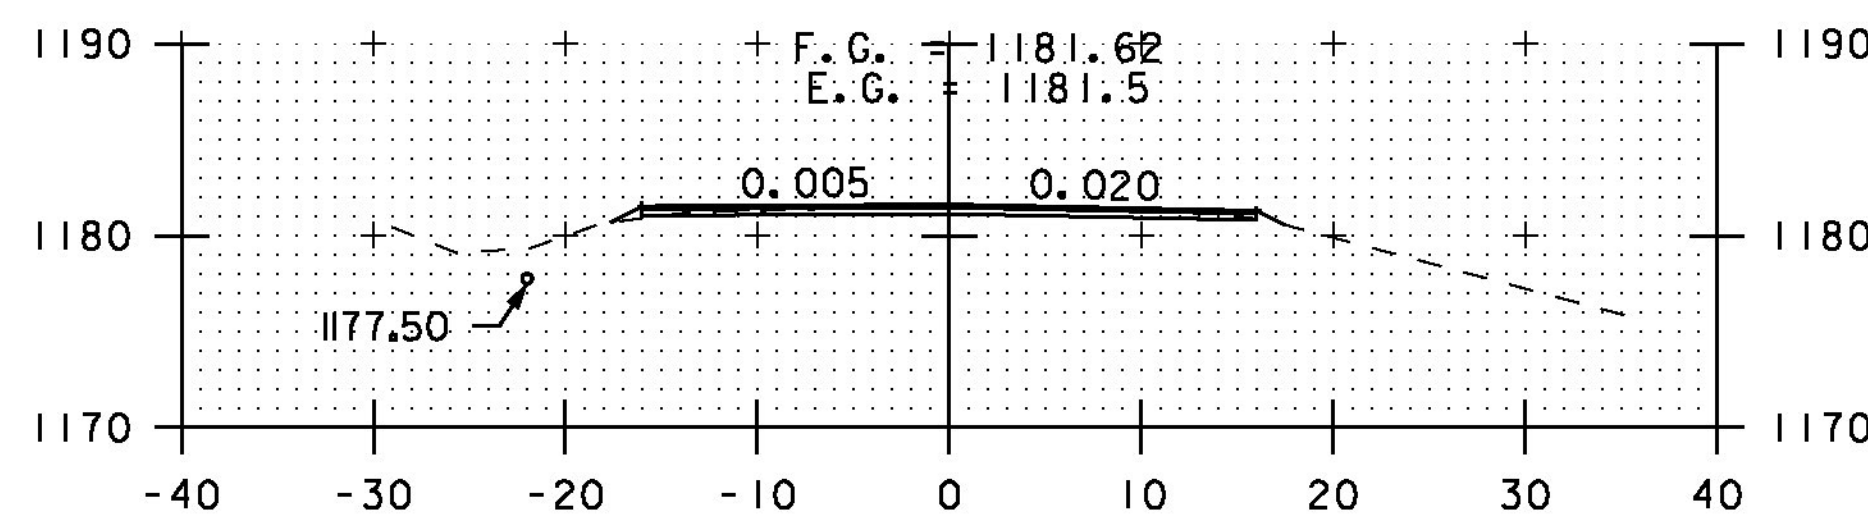


392+50

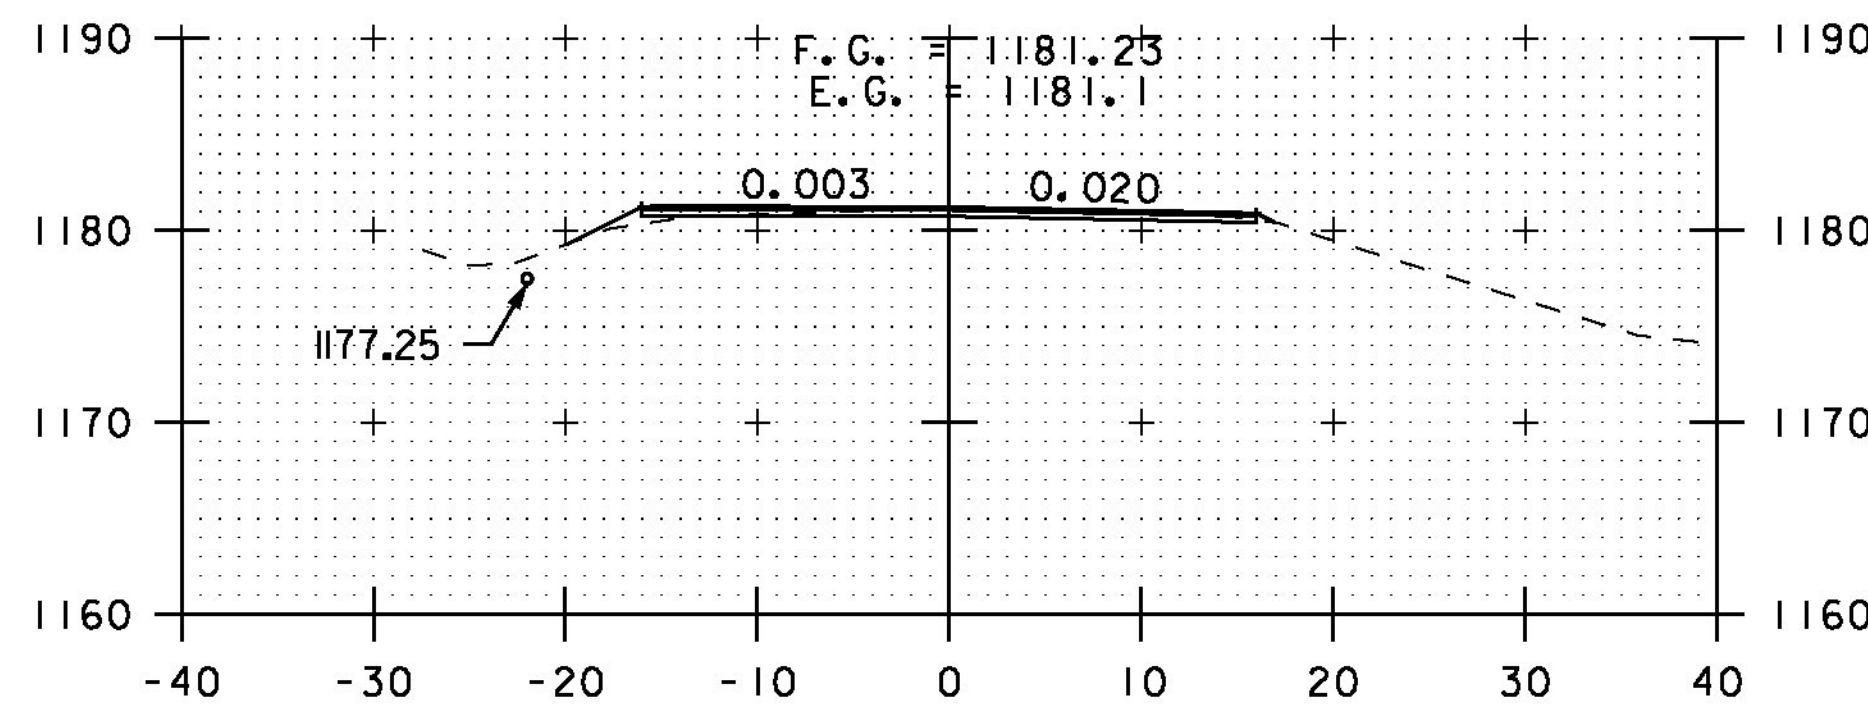


392+00

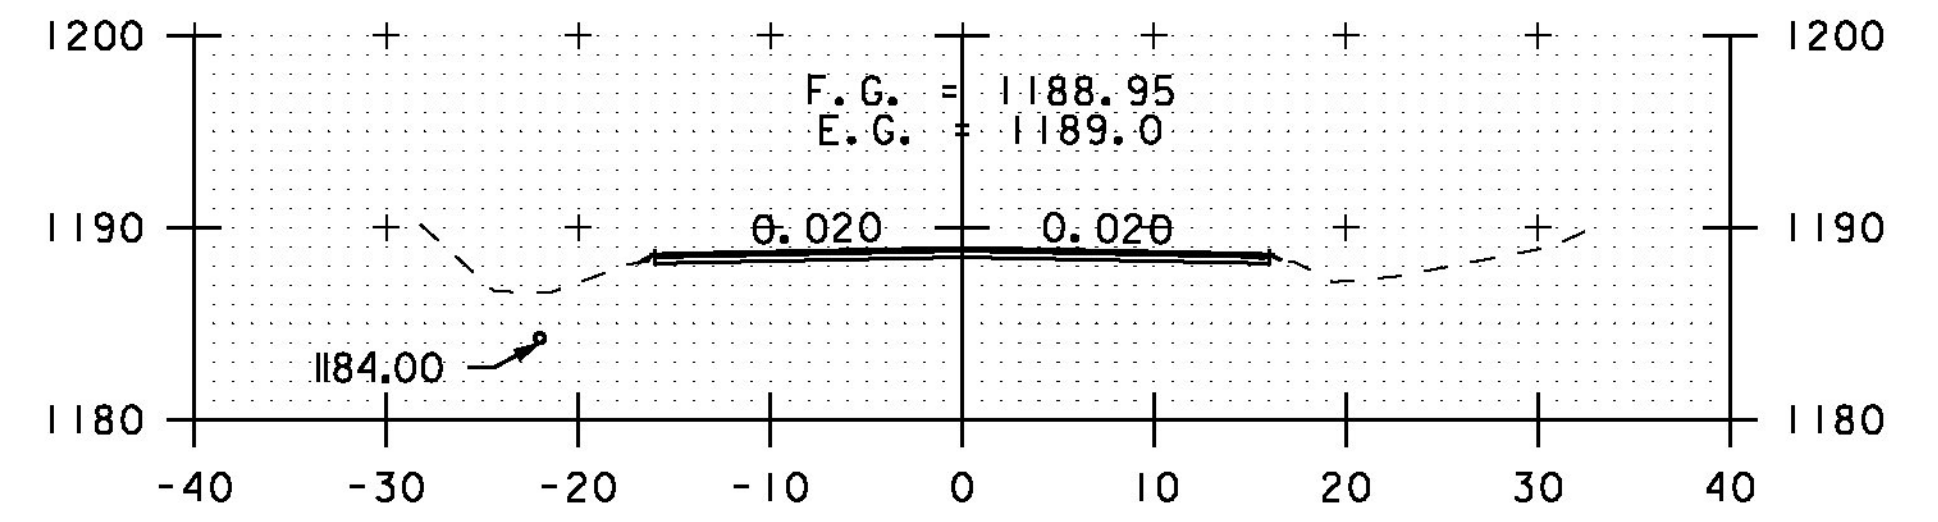


395+50

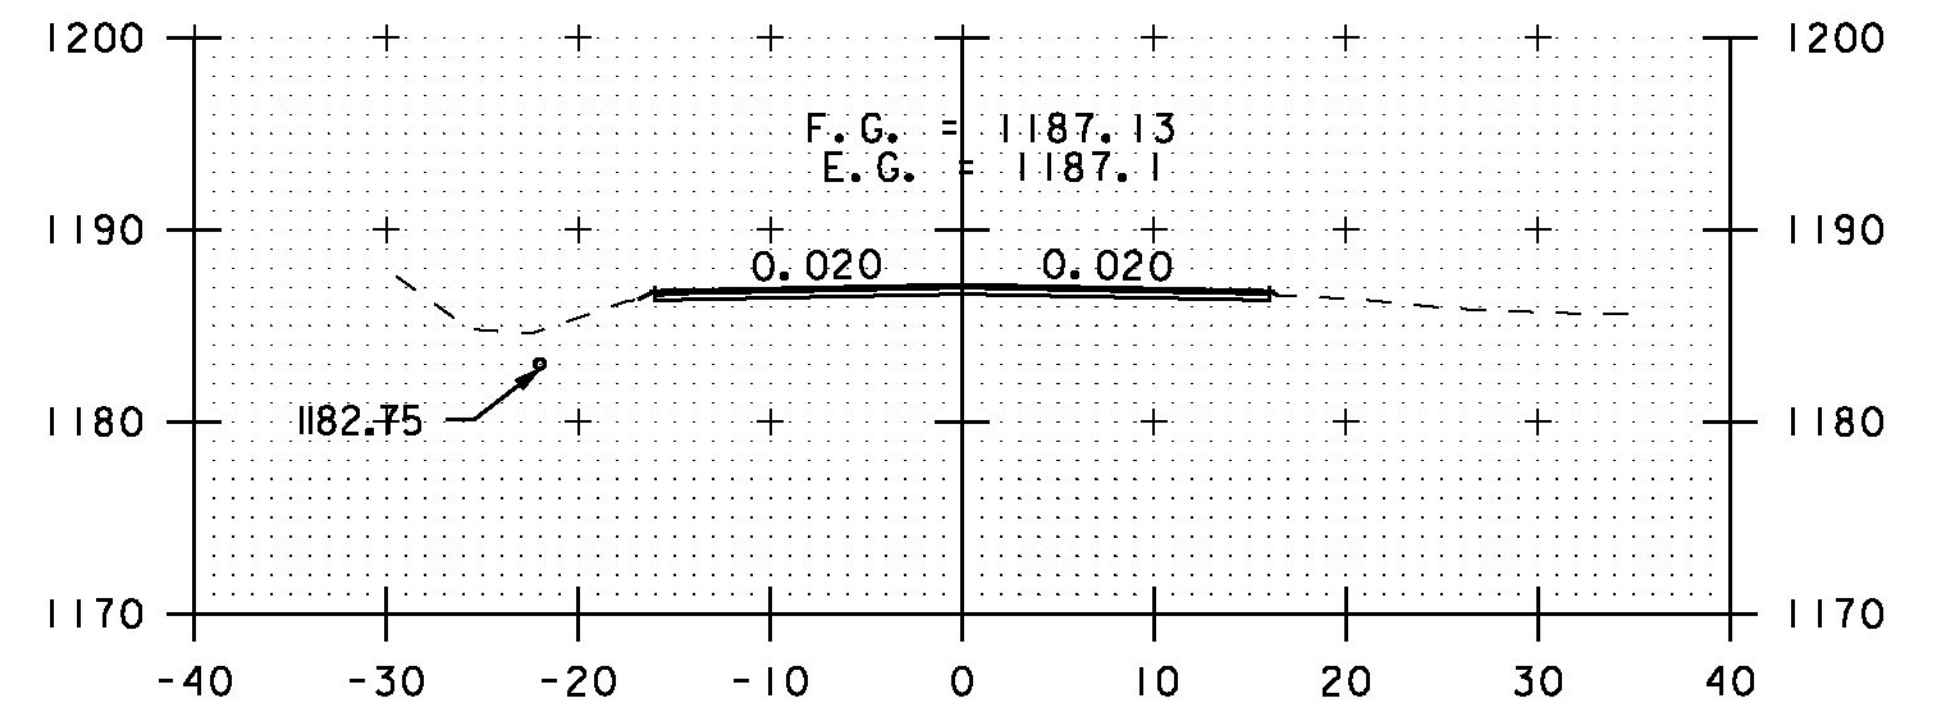

395+00

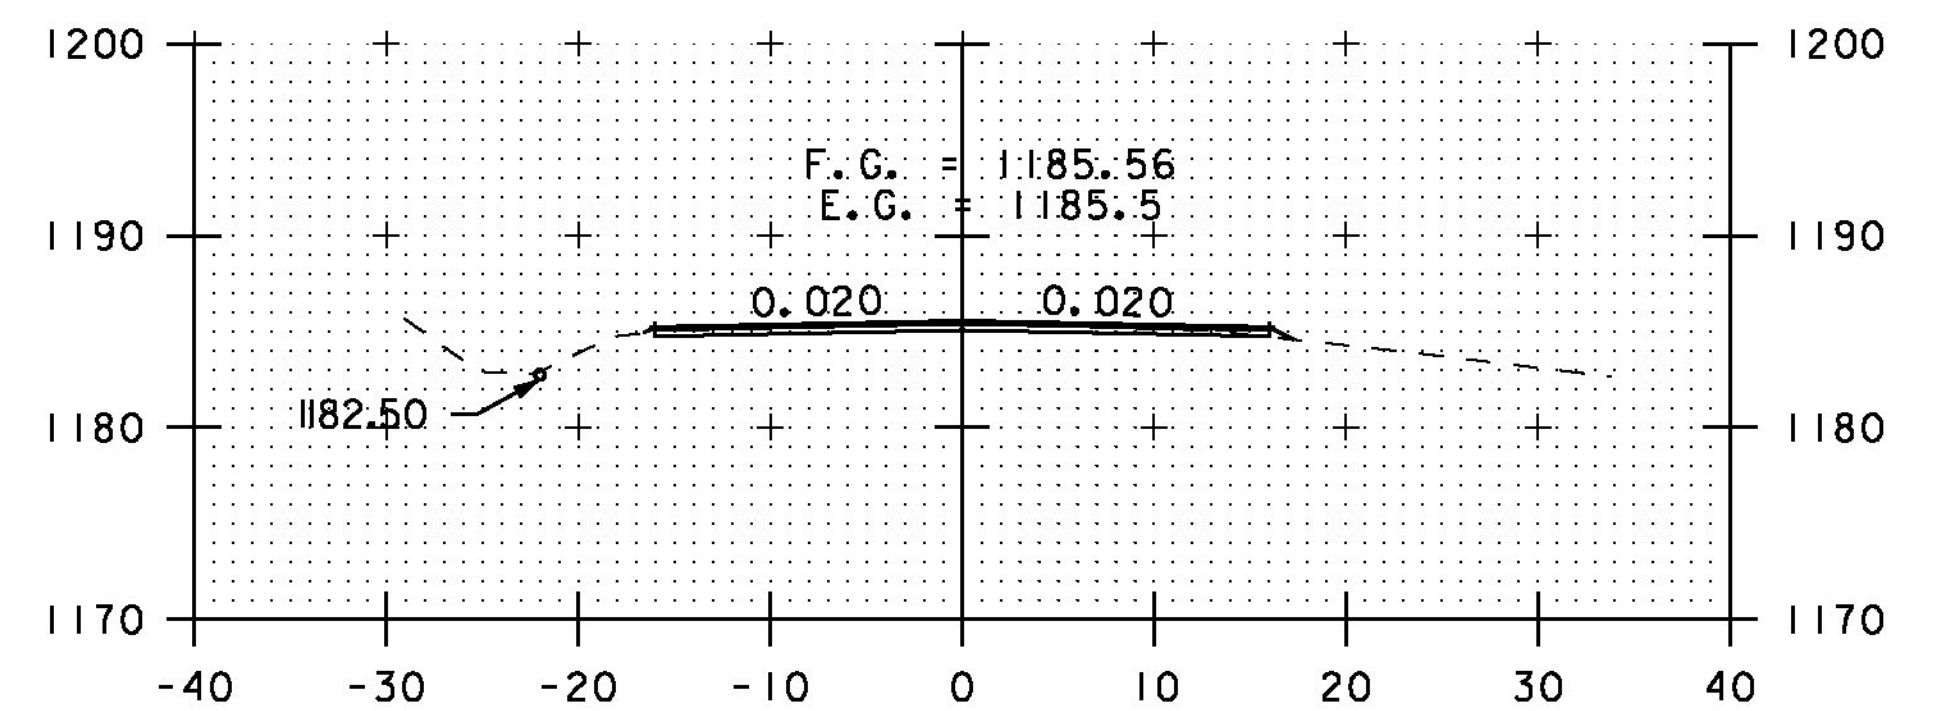

394+50

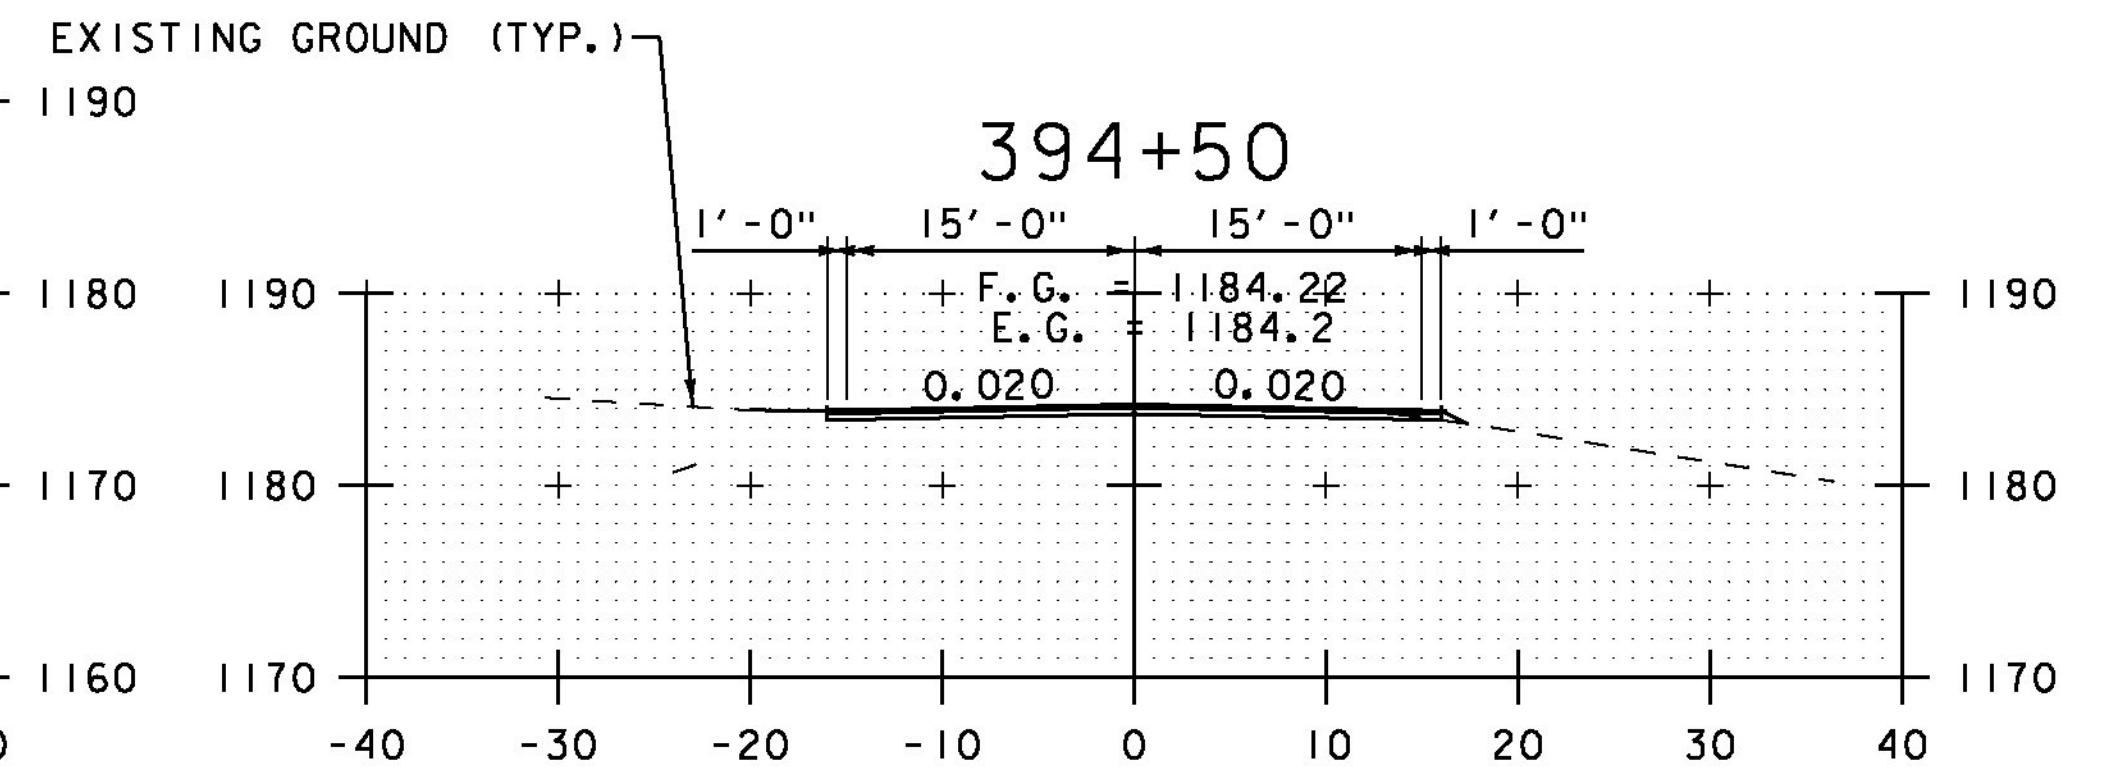

394+00 DRIVE LT

STA. 390+50 TO STA. 395+50

SCALE 1" = 10'-0"

CROSS SECTION SHEET 37

PROJECT NAME: ELMORE-MORRISTOWN

PROJECT NUMBER: STP 2937 (1)

FILE NAME: z11c310.dgn

PROJECT LEADER: C. LATHROP

DESIGNED BY: S. LAMPHERE

PLOT FILE: z11c310_165.i

PLOT DATE: 3/3/14

DRAWN BY: B. MARTIN

CHECKED BY: C. LATHROP

SHEET 165 OF 194