




408+50

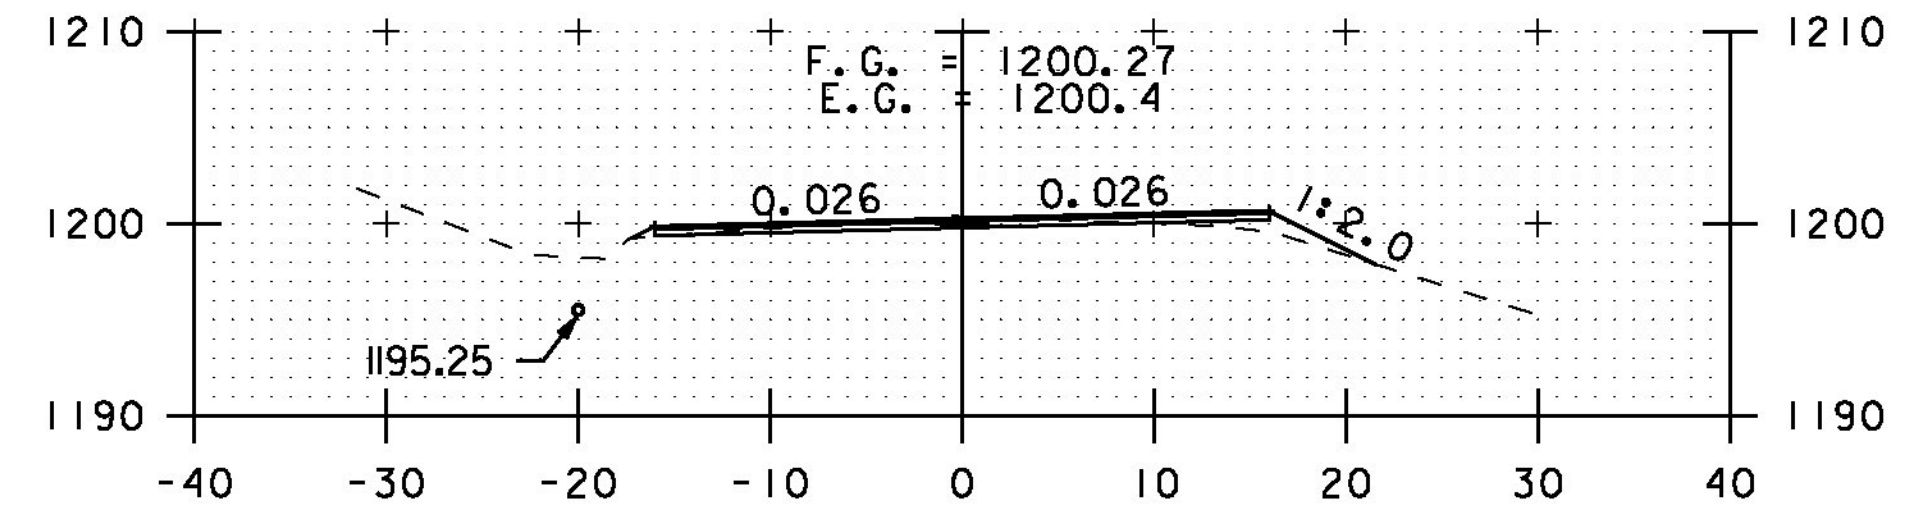


410+50

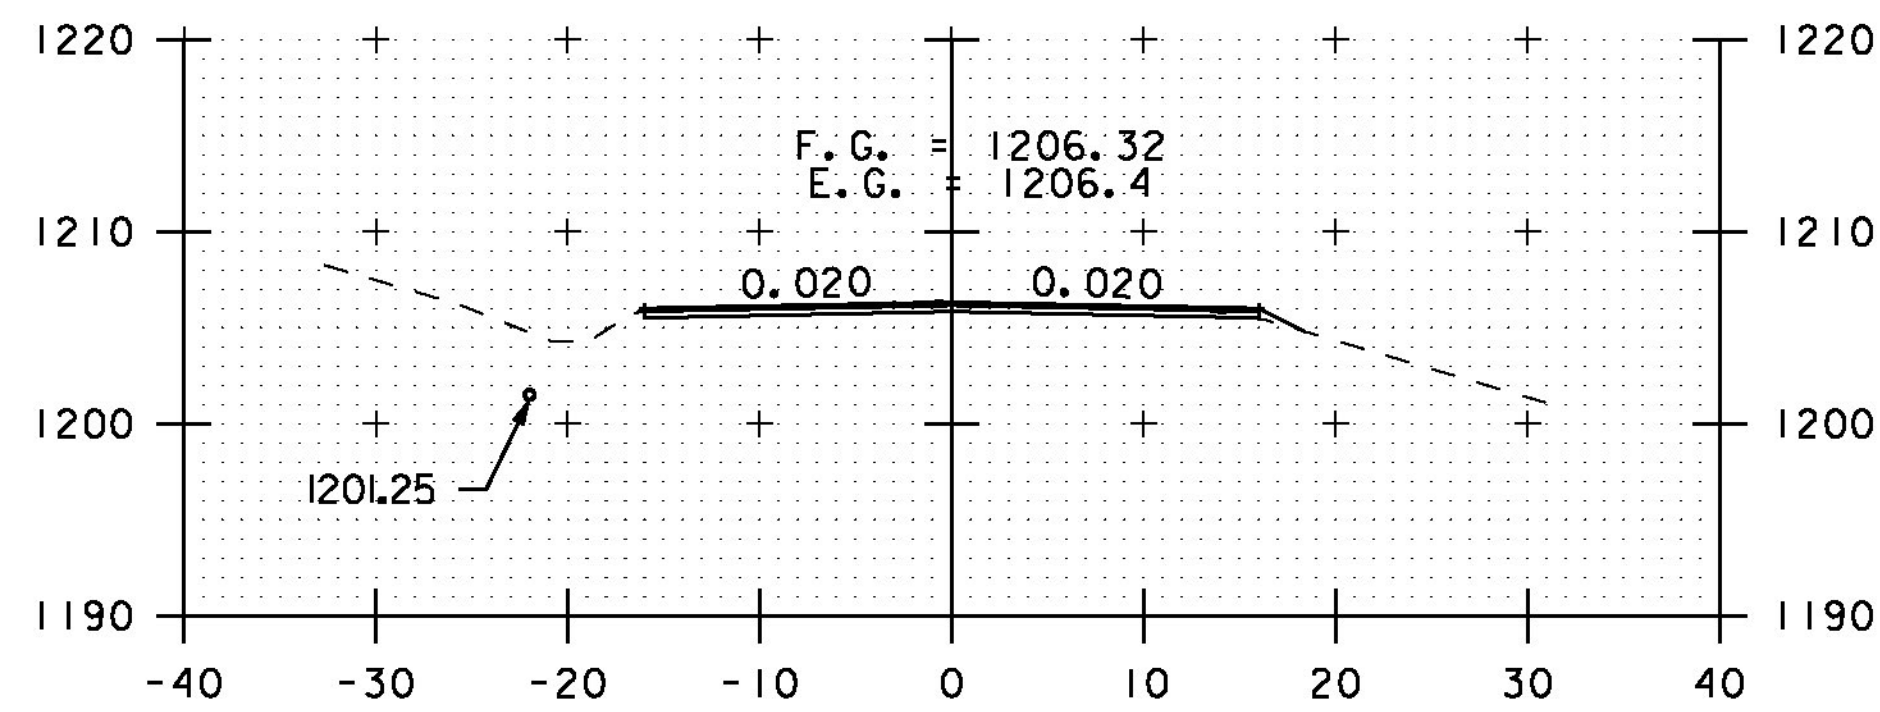


406+50

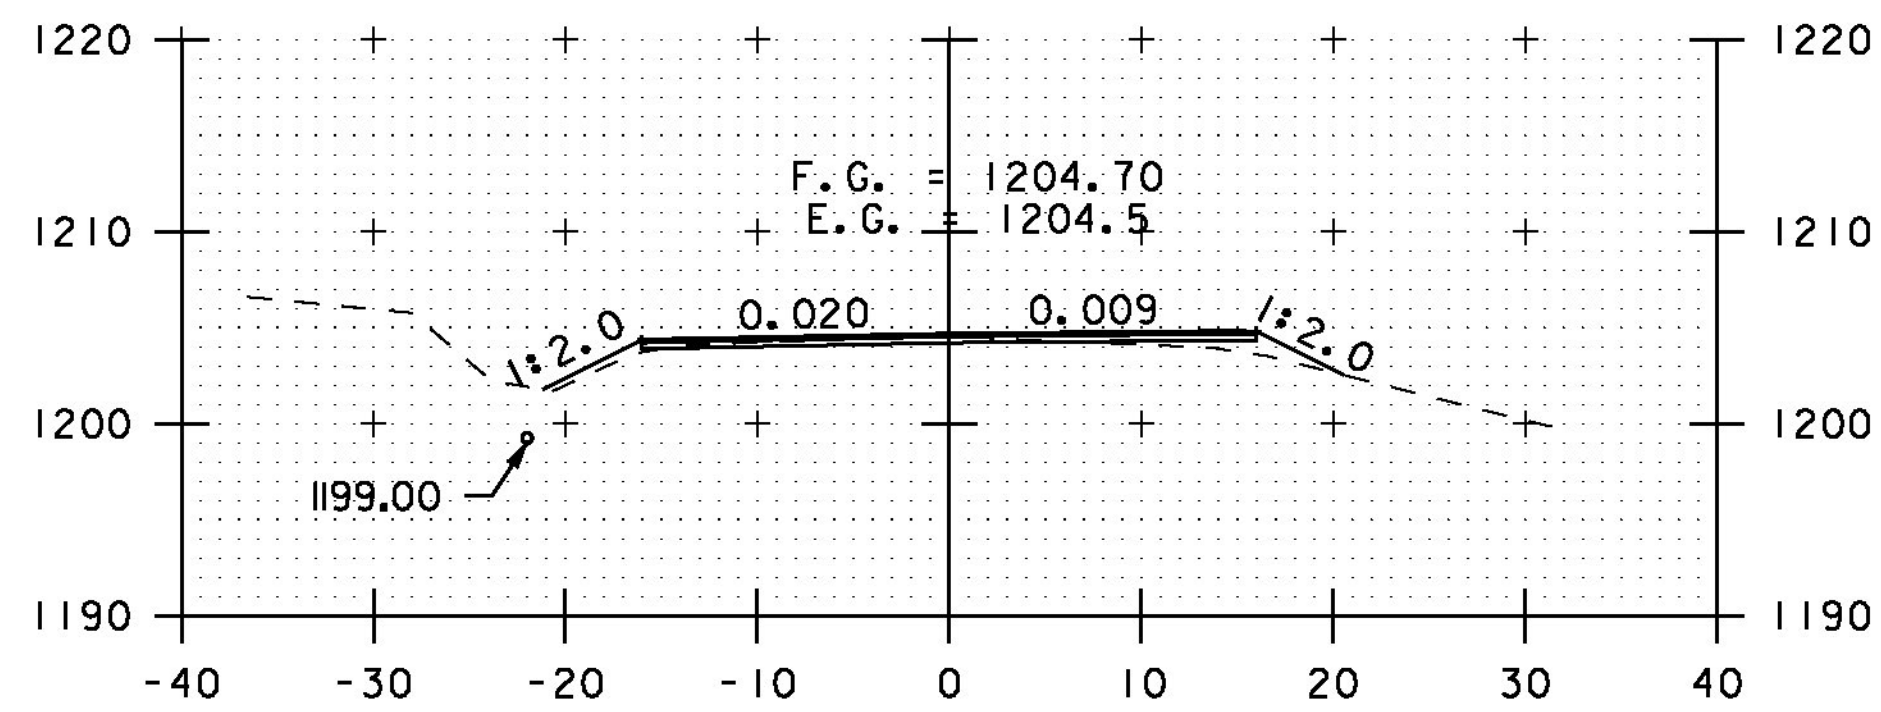


408+00

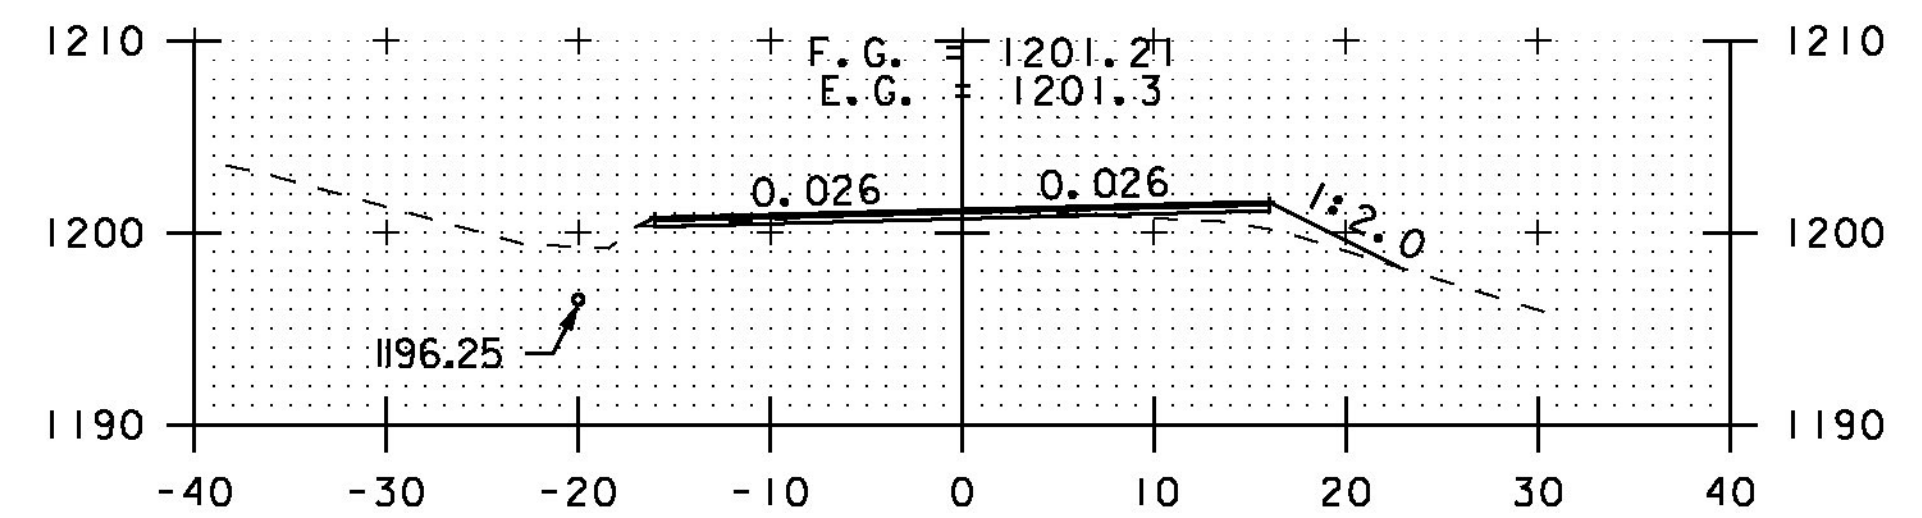


410+00

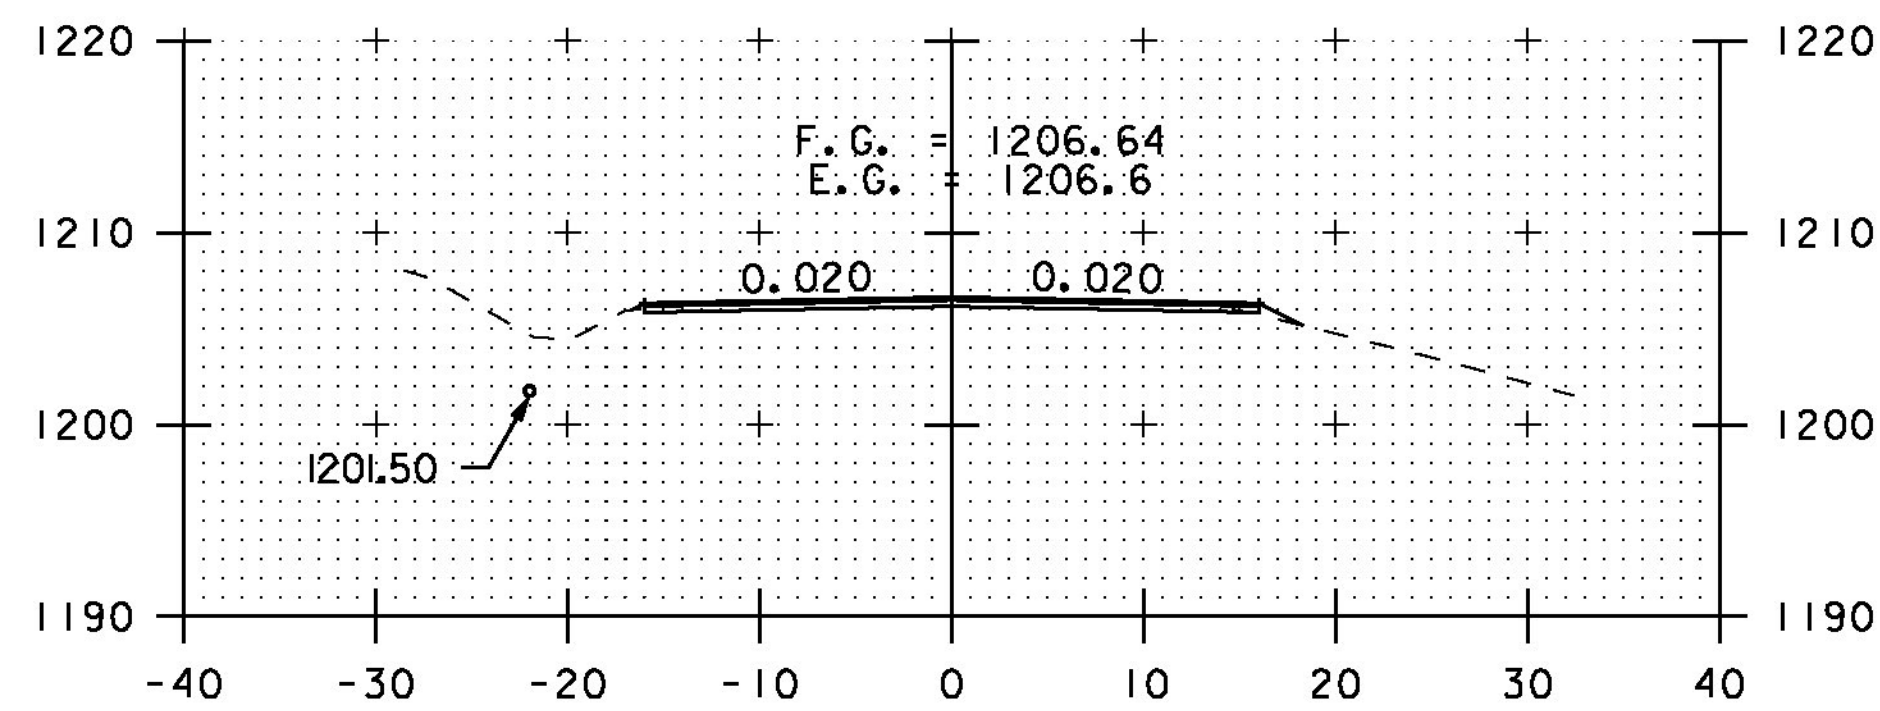


406+00

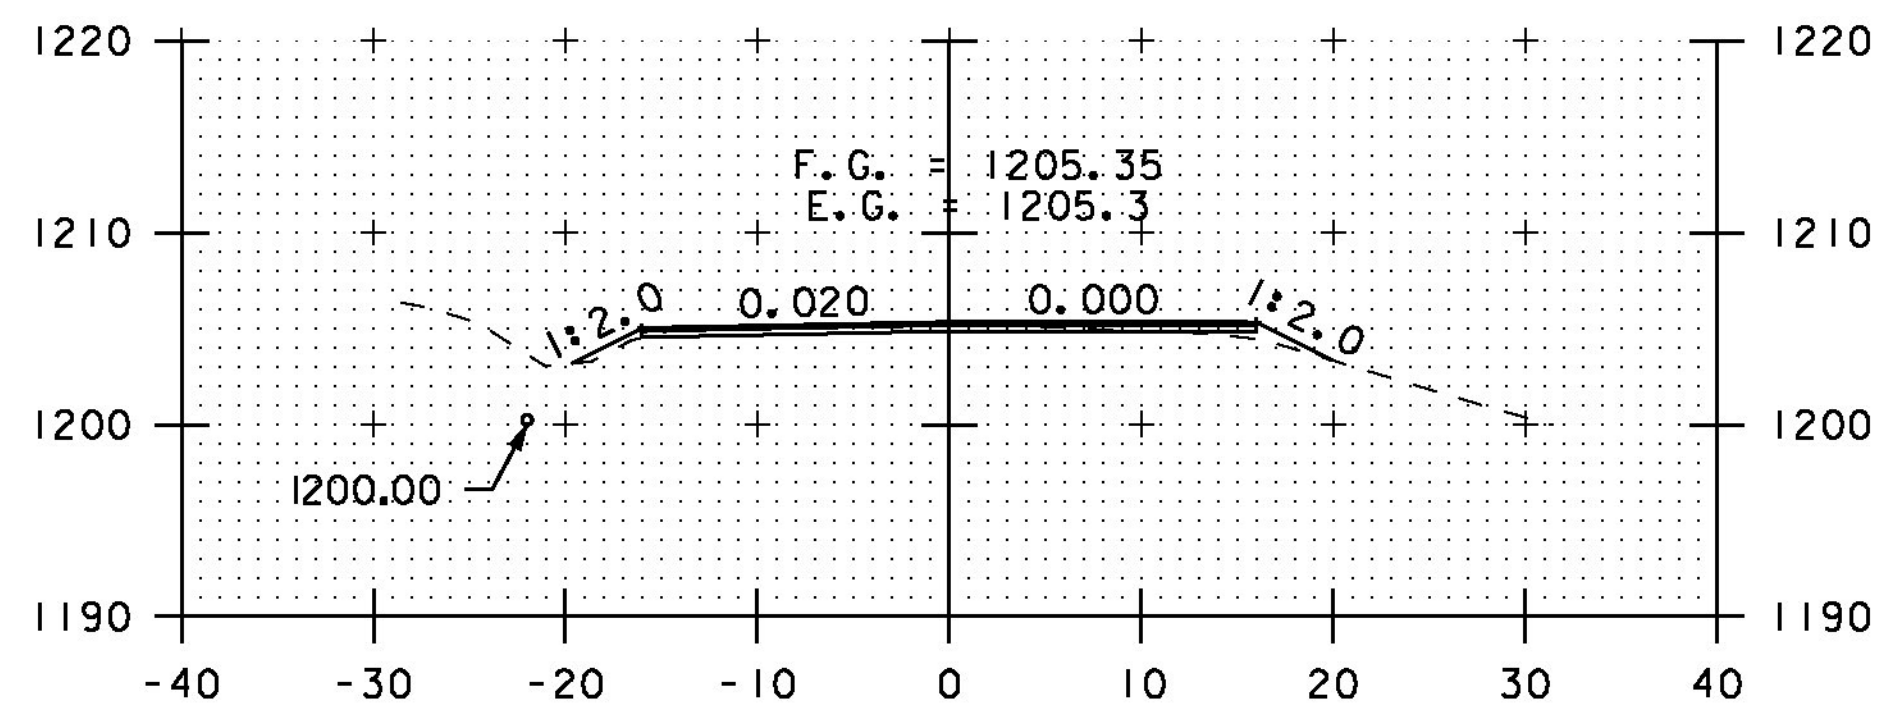


407+50

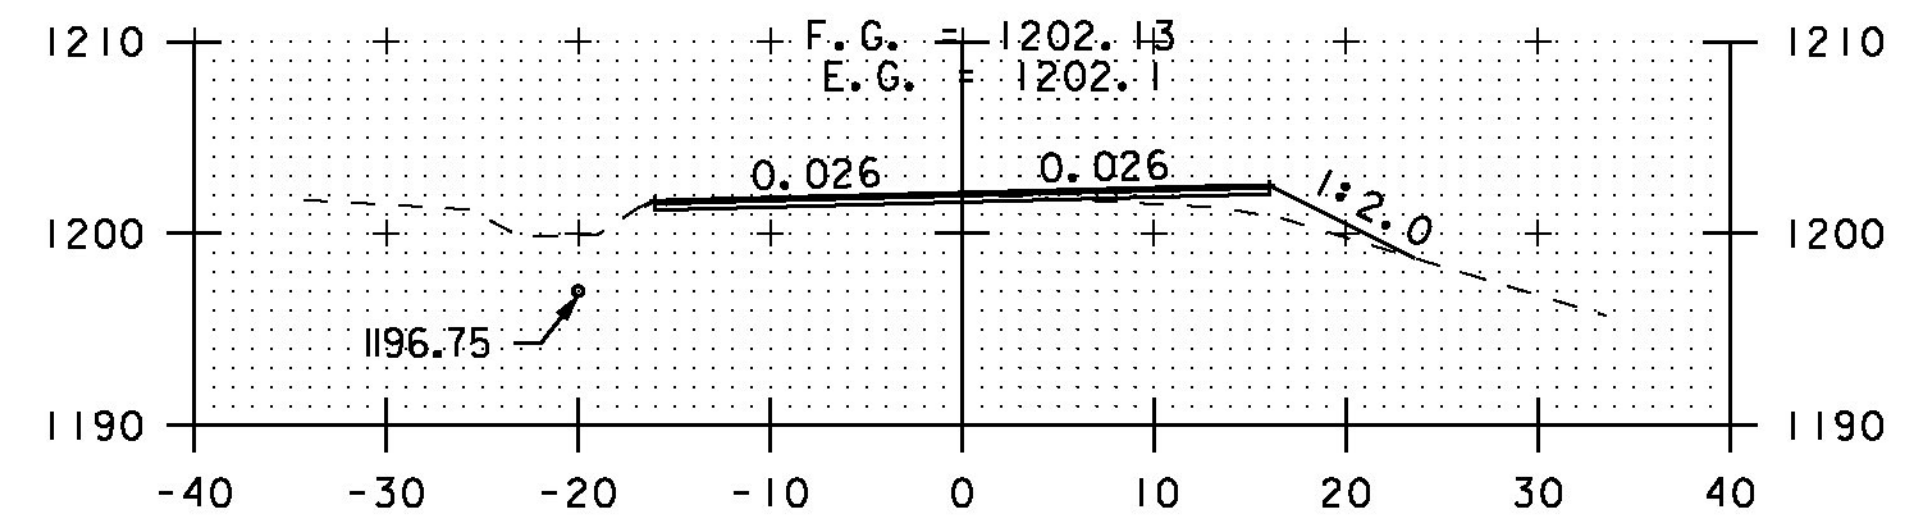


409+50

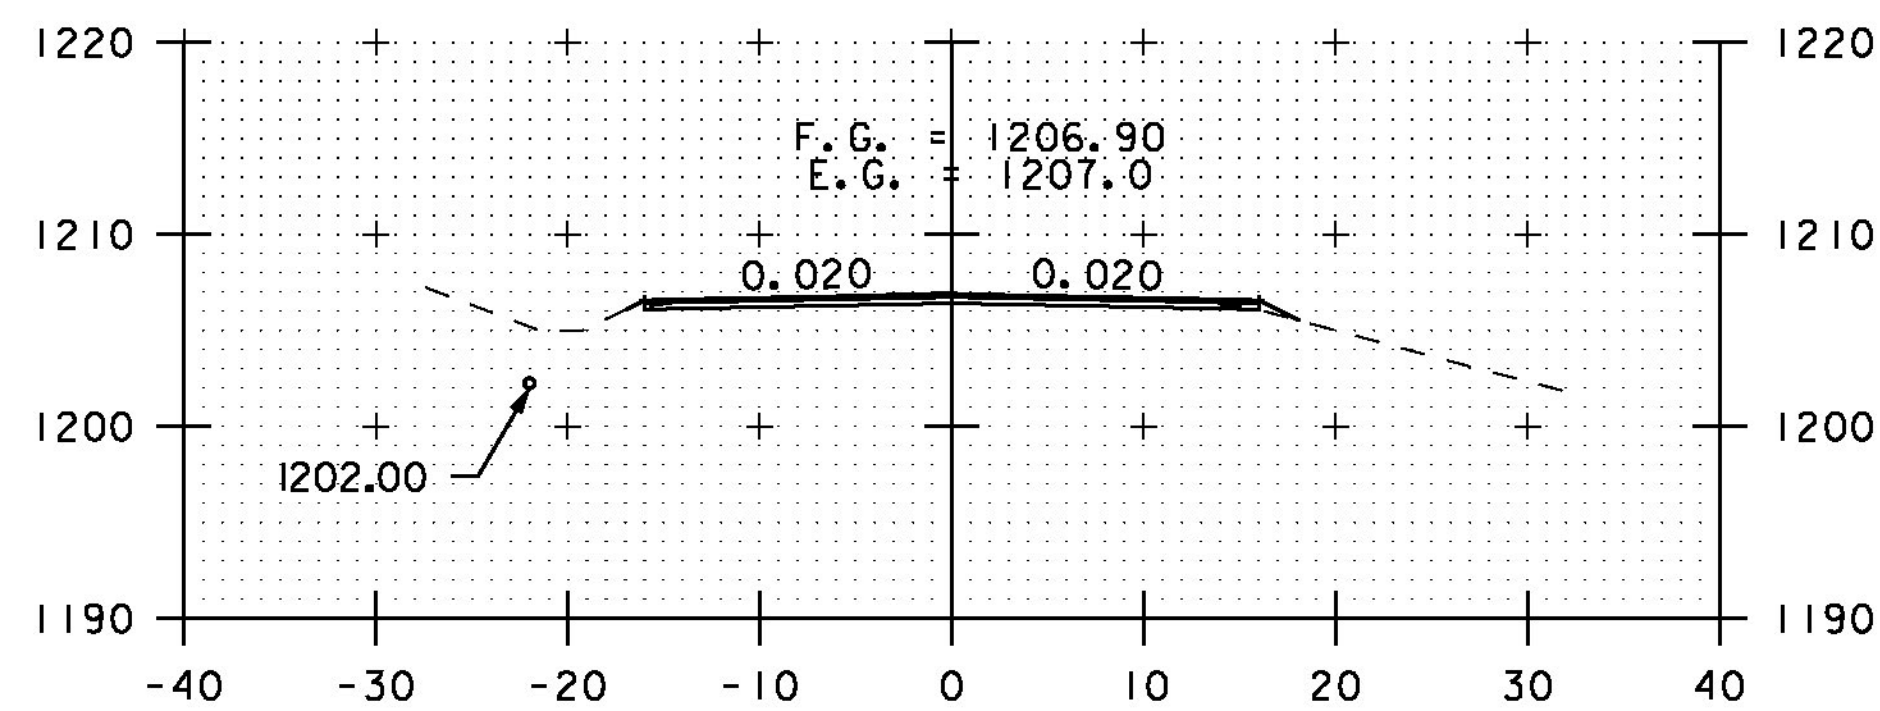

405+50

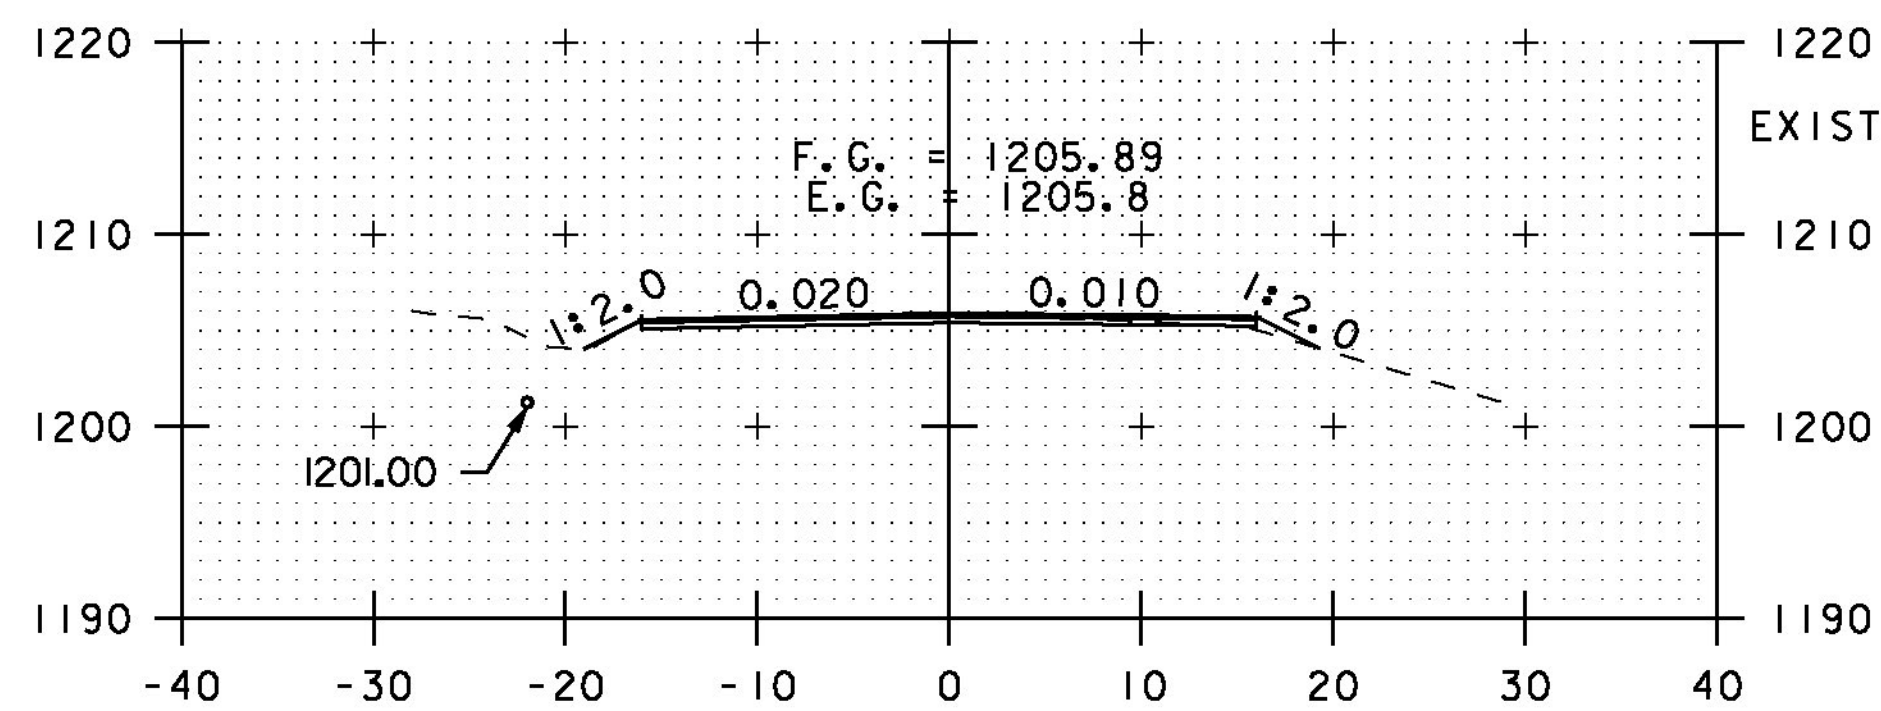

407+00

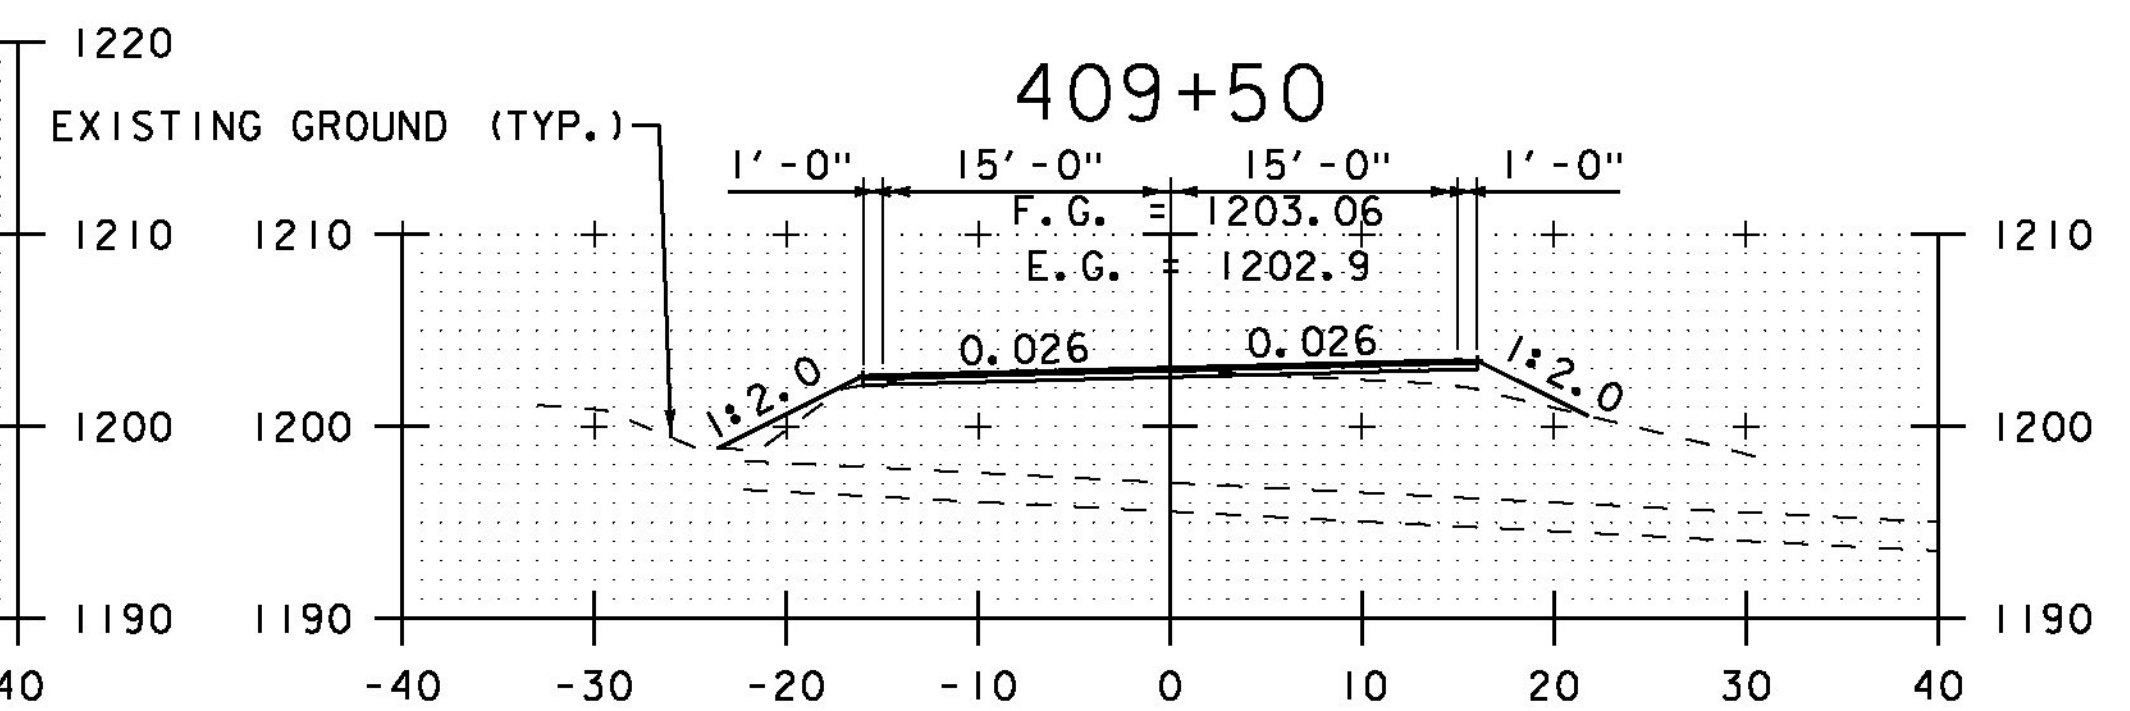

409+00

STA. 405+50 TO STA. 410+50

SCALE 1" = 10'-0"

CROSS SECTION SHEET 40

PROJECT NAME: ELMORE-MORRISTOWN

PROJECT NUMBER: STP 2937 (I)

FILE NAME: z11c310.dgn

PROJECT LEADER: C. LATHROP

DESIGNED BY: S. LAMPHERE

PLOT FILE: z11c310_168.i

PLOT DATE: 3/3/14

DRAWN BY: B. MARTIN

CHECKED BY: C. LATHROP

SHEET 168 OF 194