




414+00

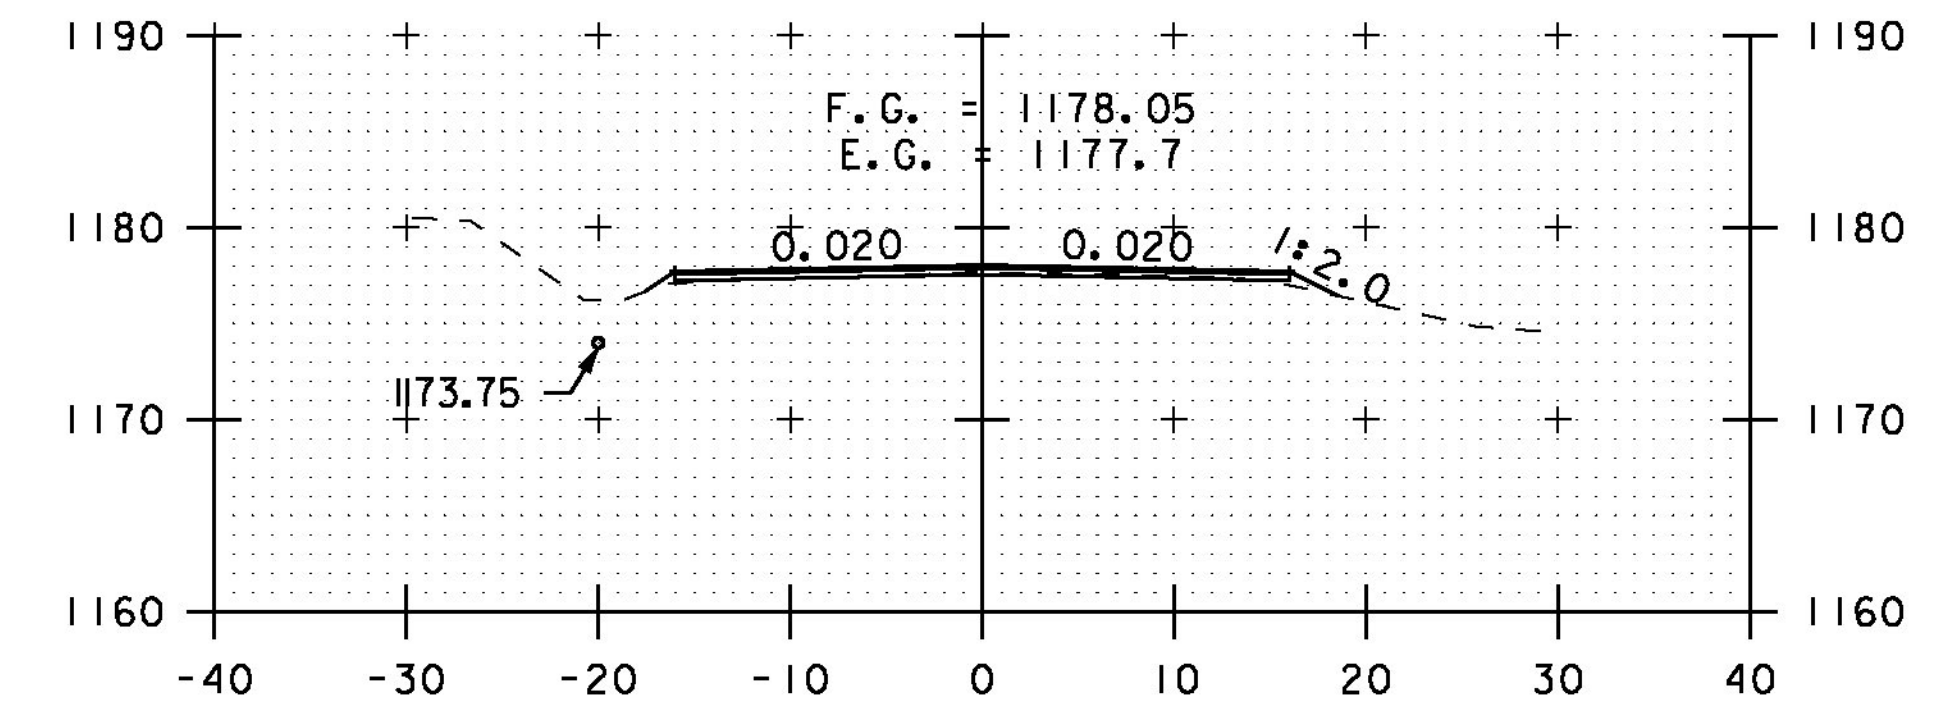


416+00

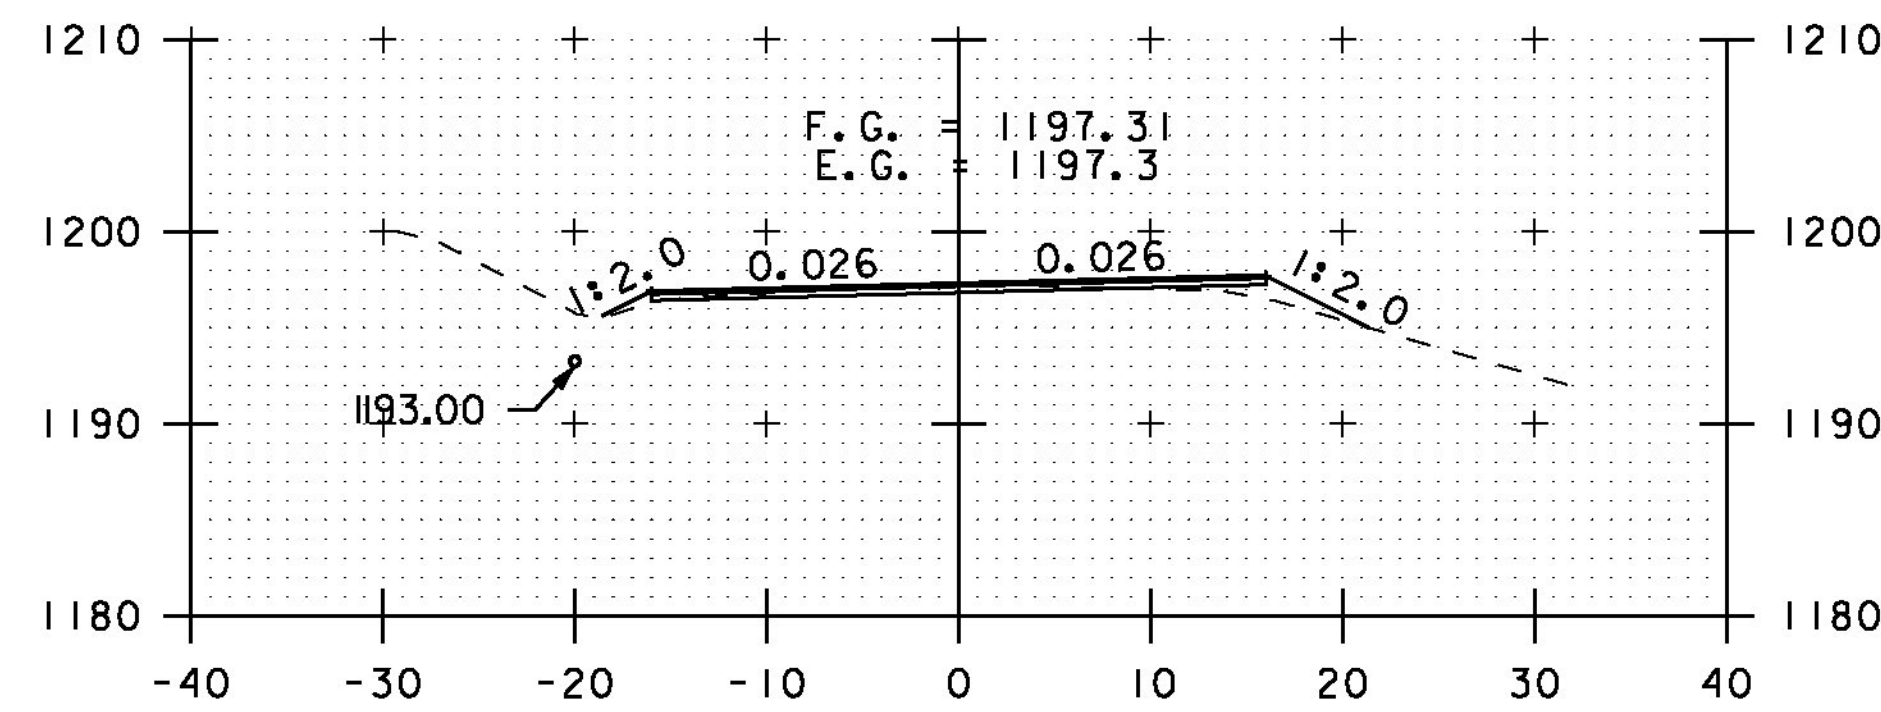


412+00

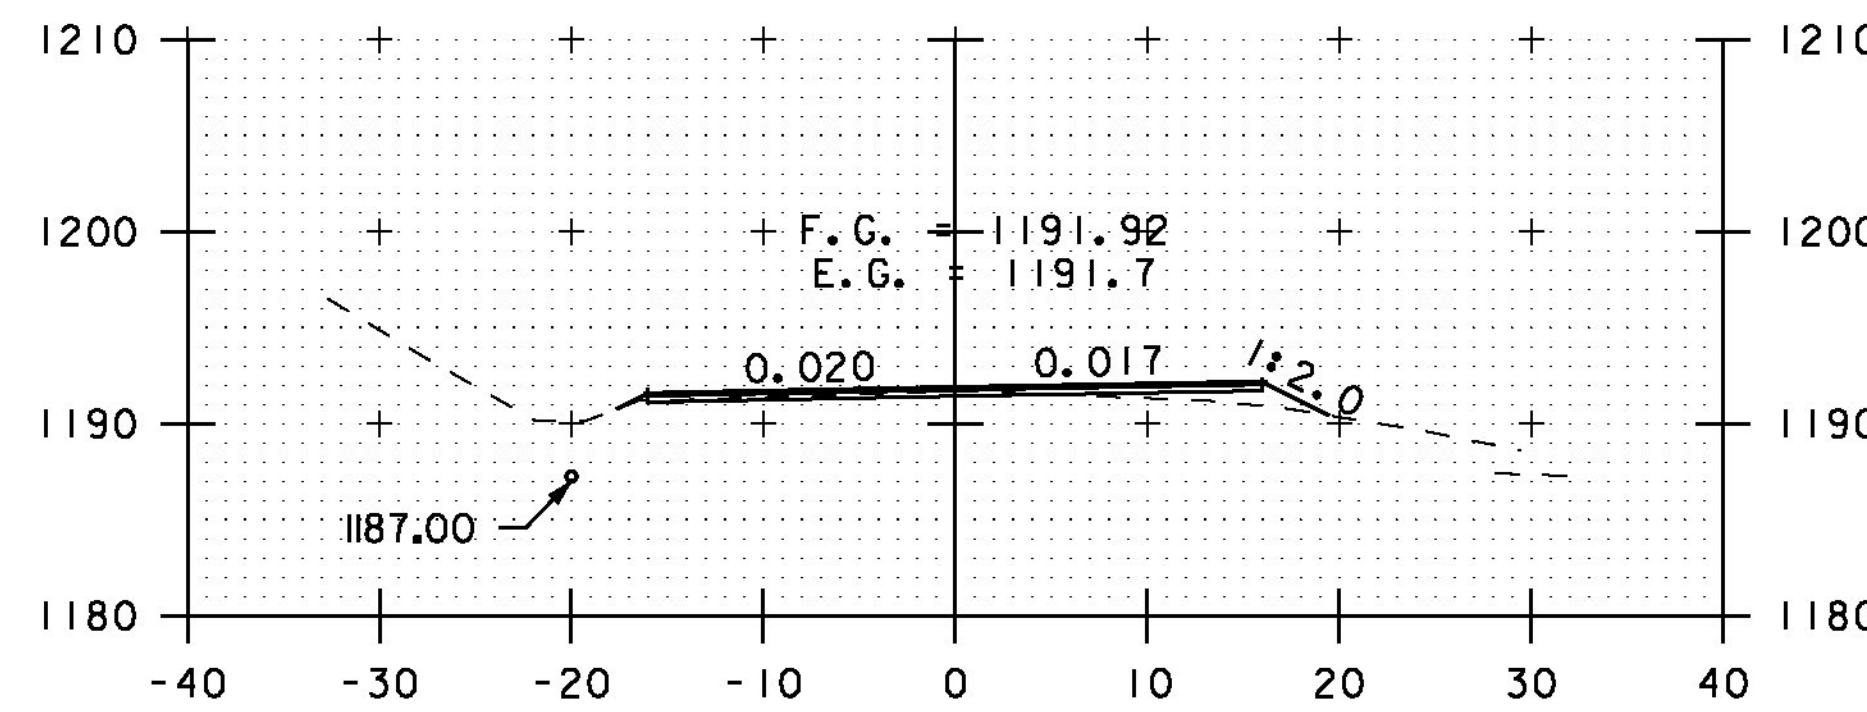


413+50

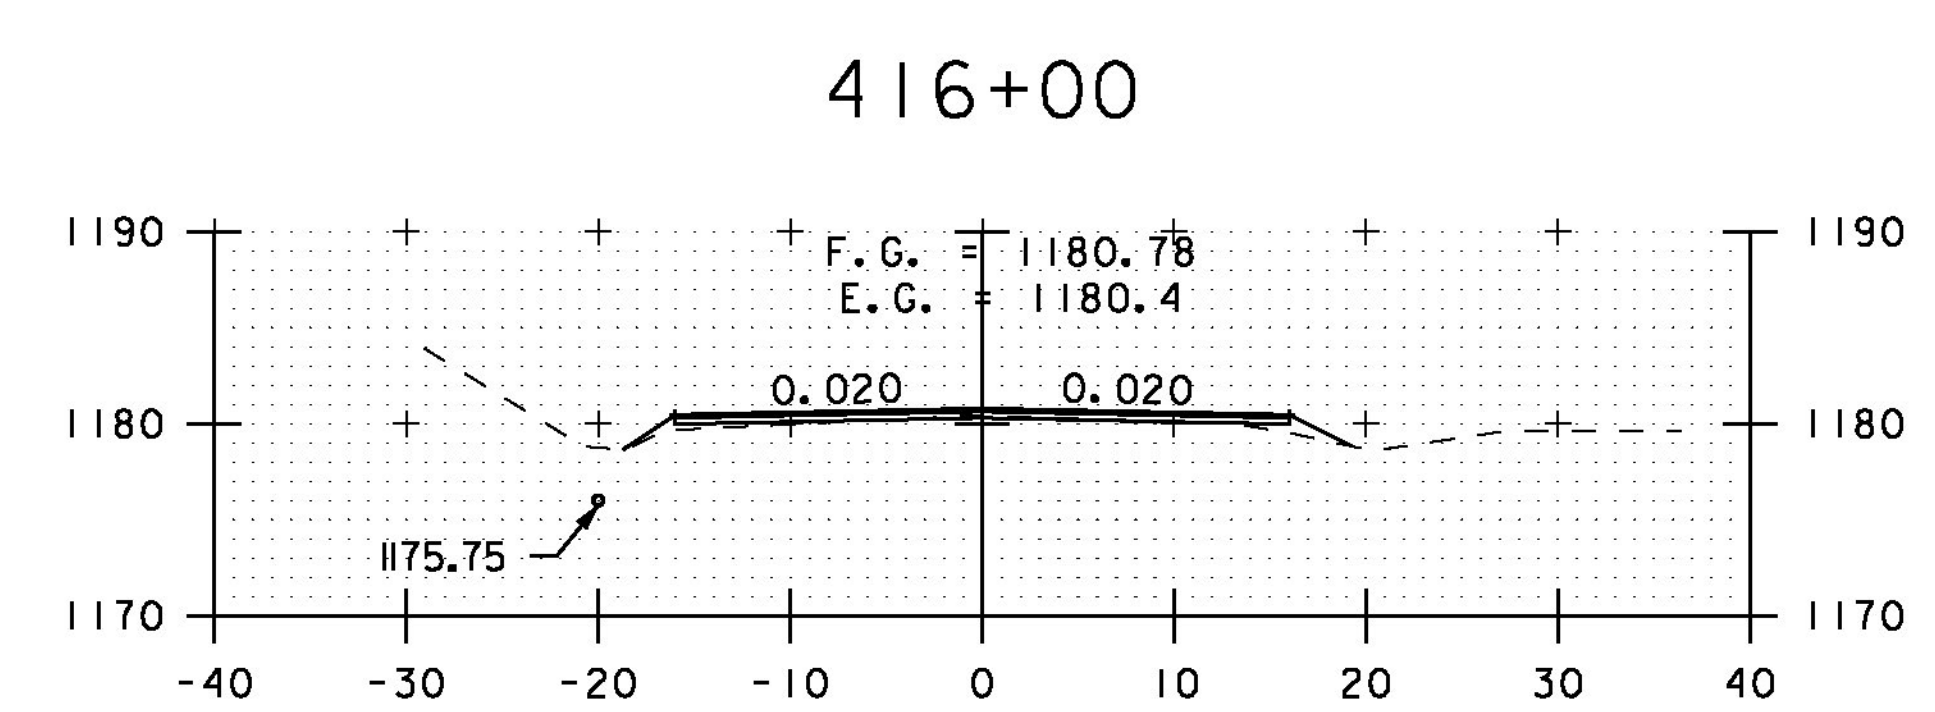


415+50

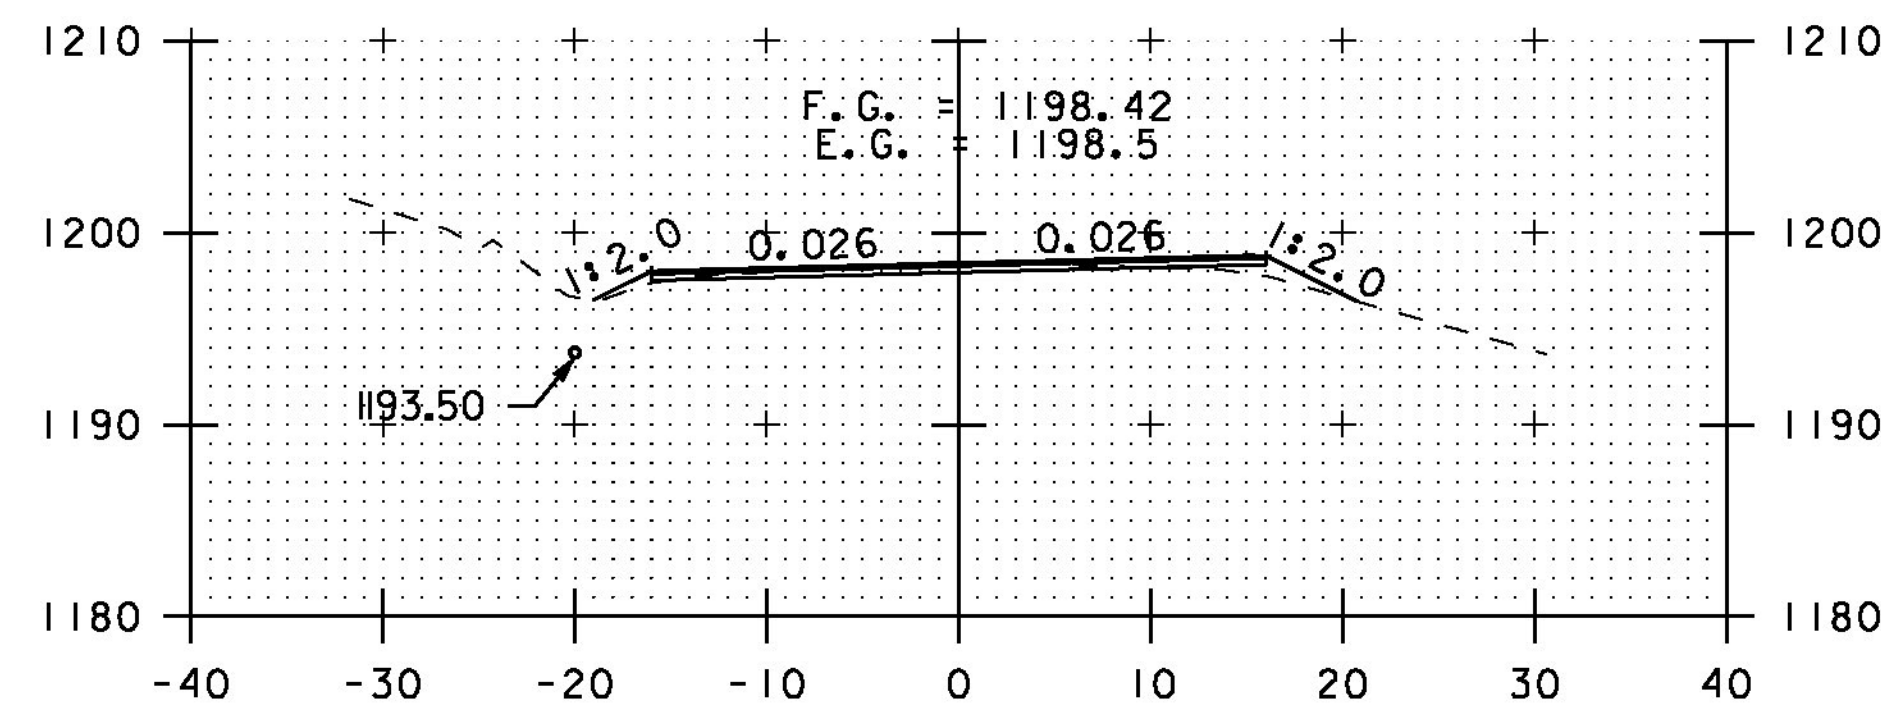


411+50

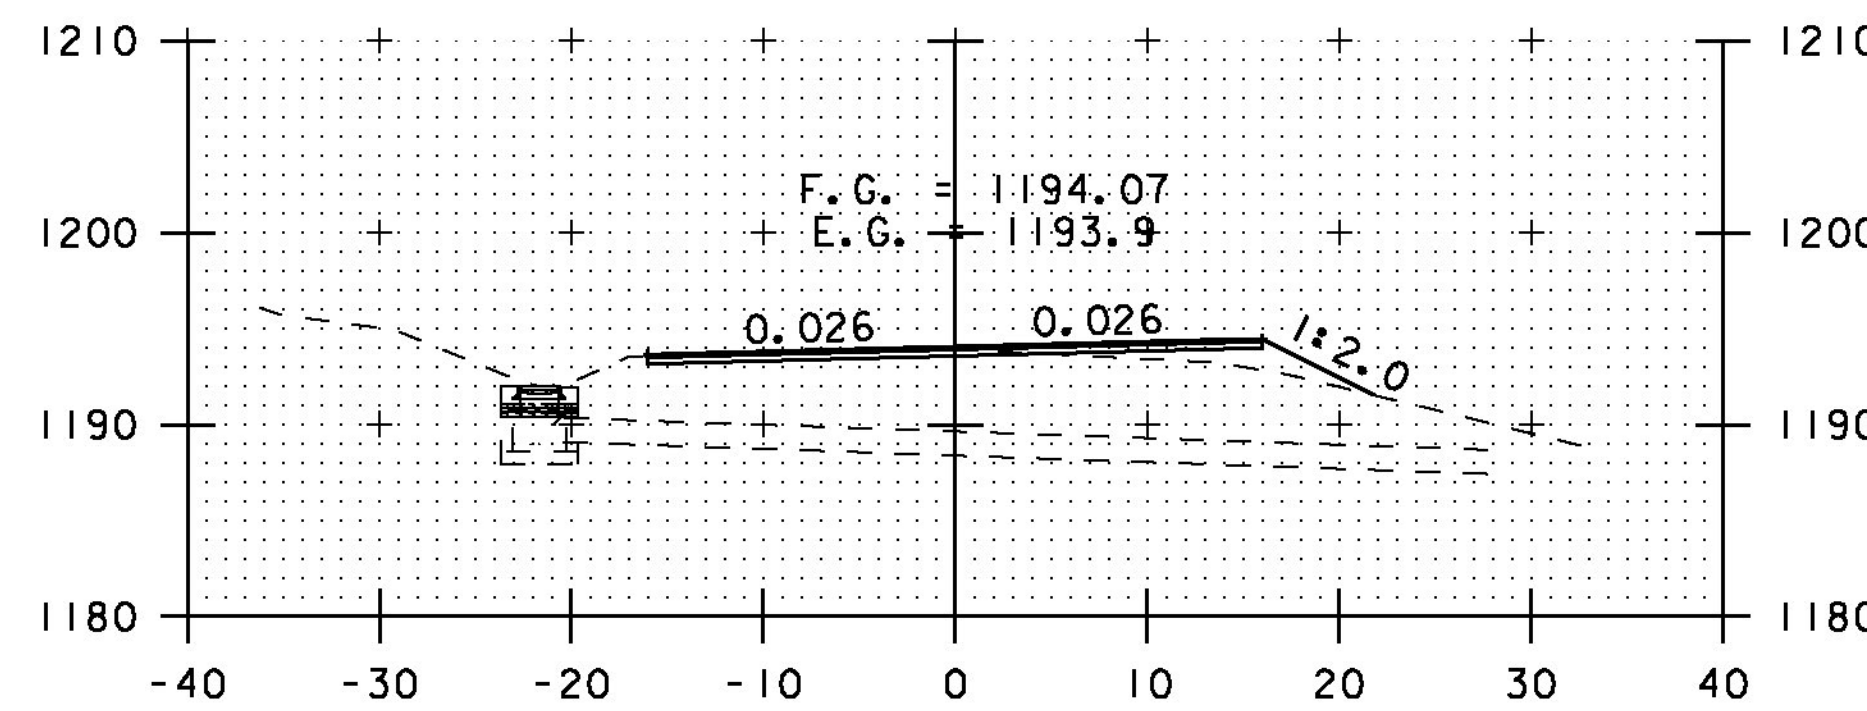


413+00

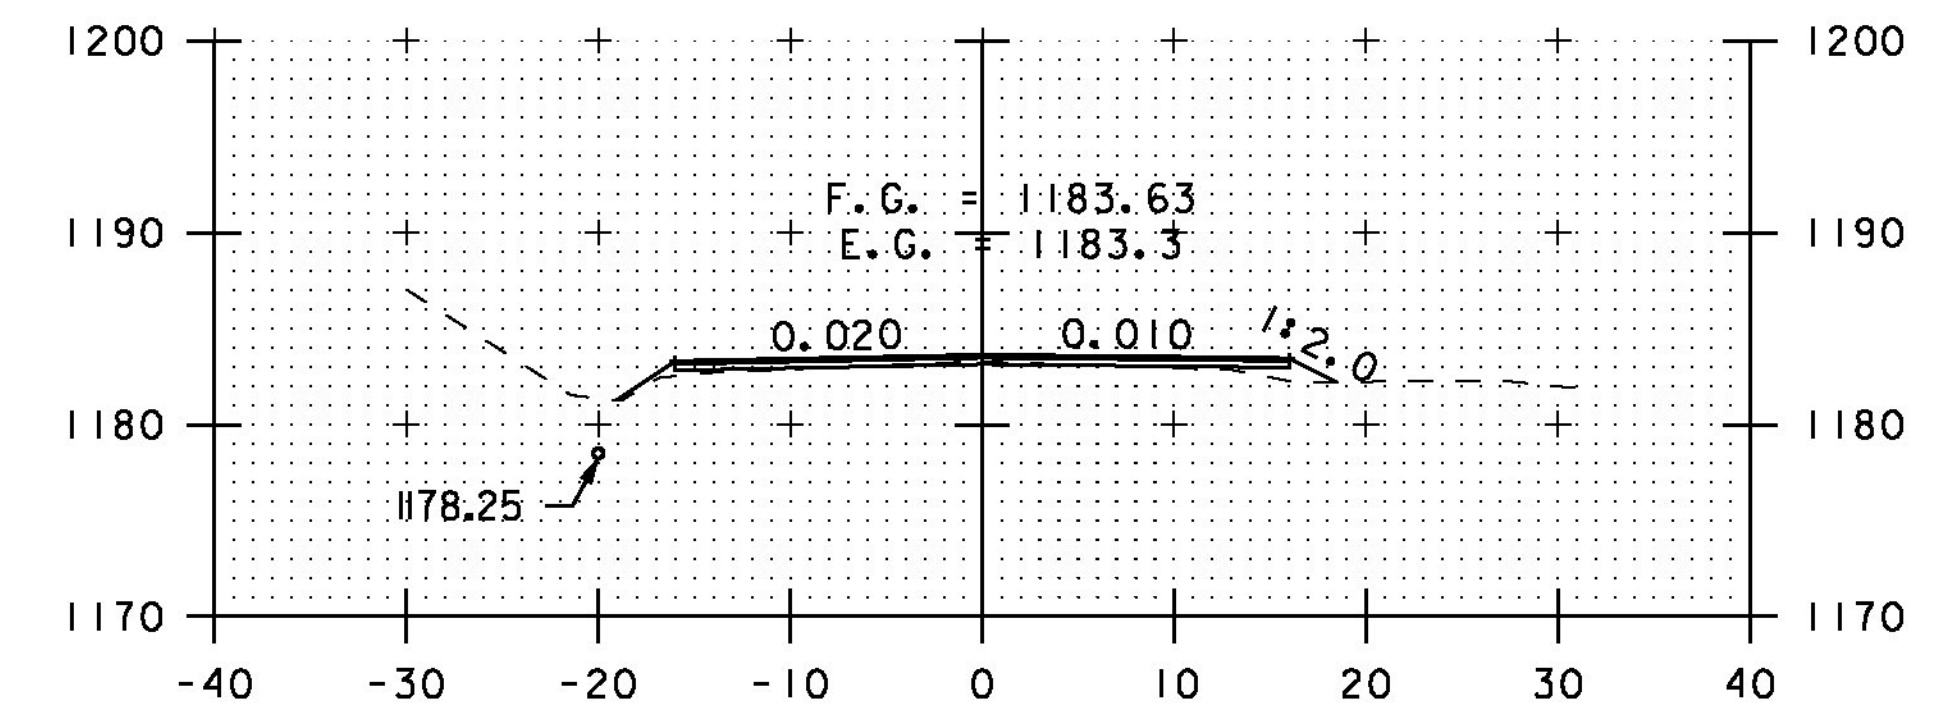


415+00

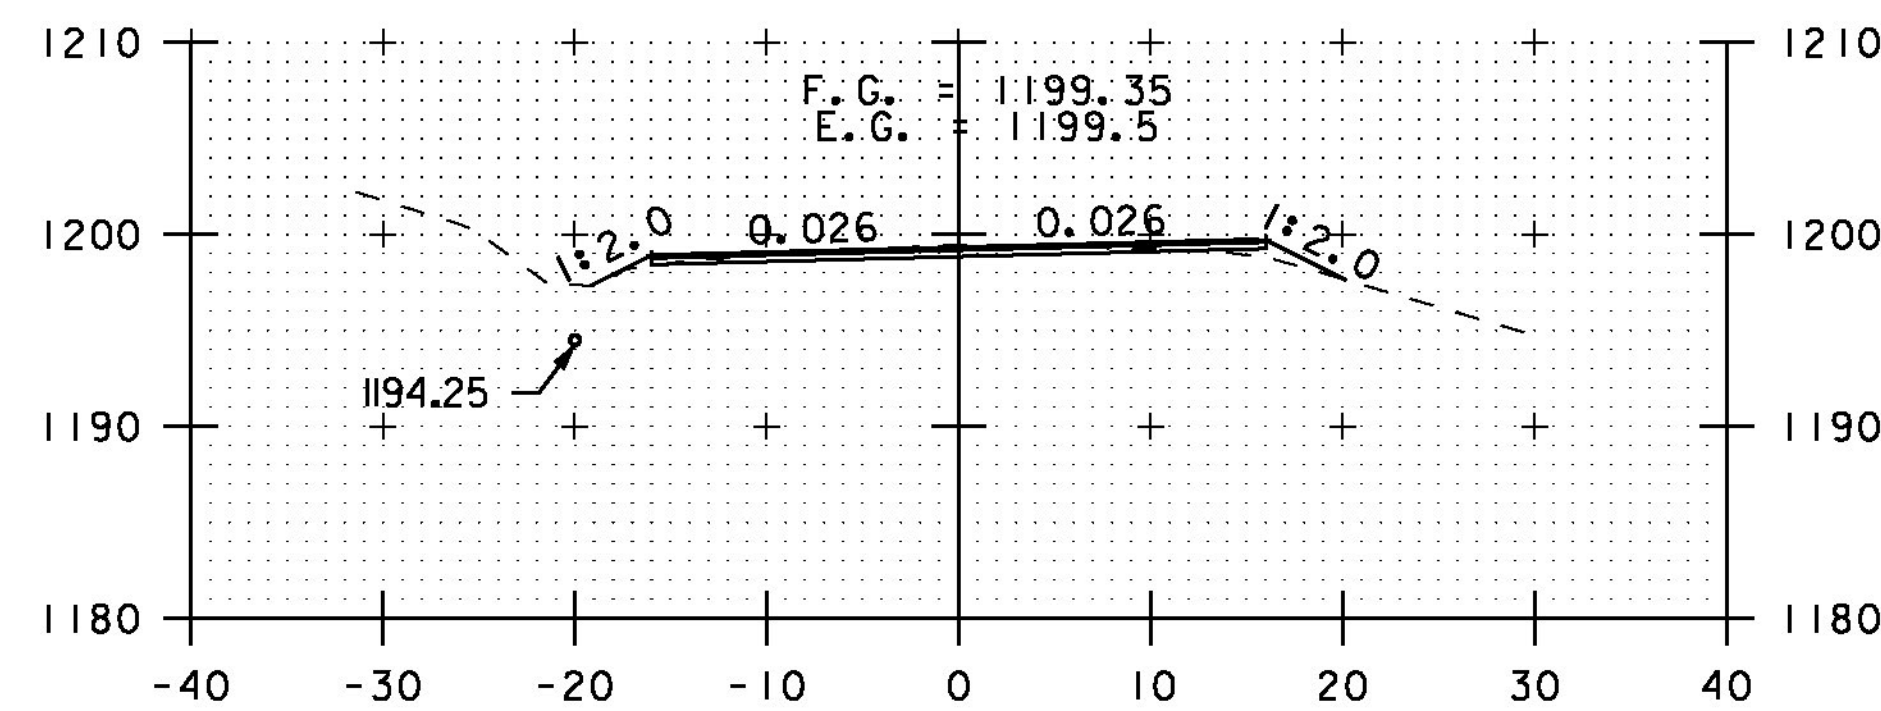

411+00

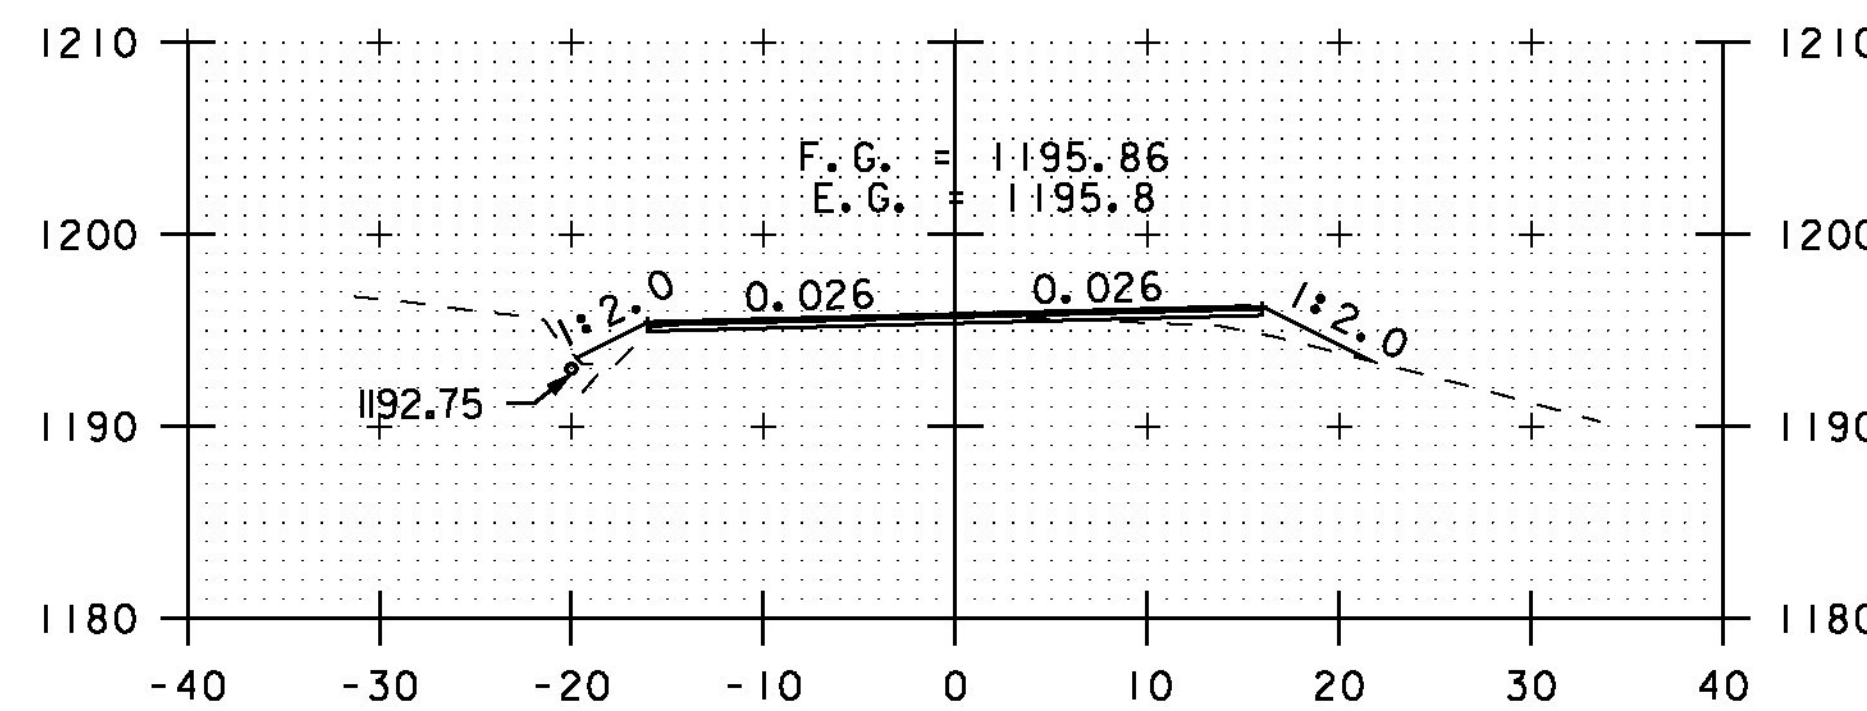

412+50

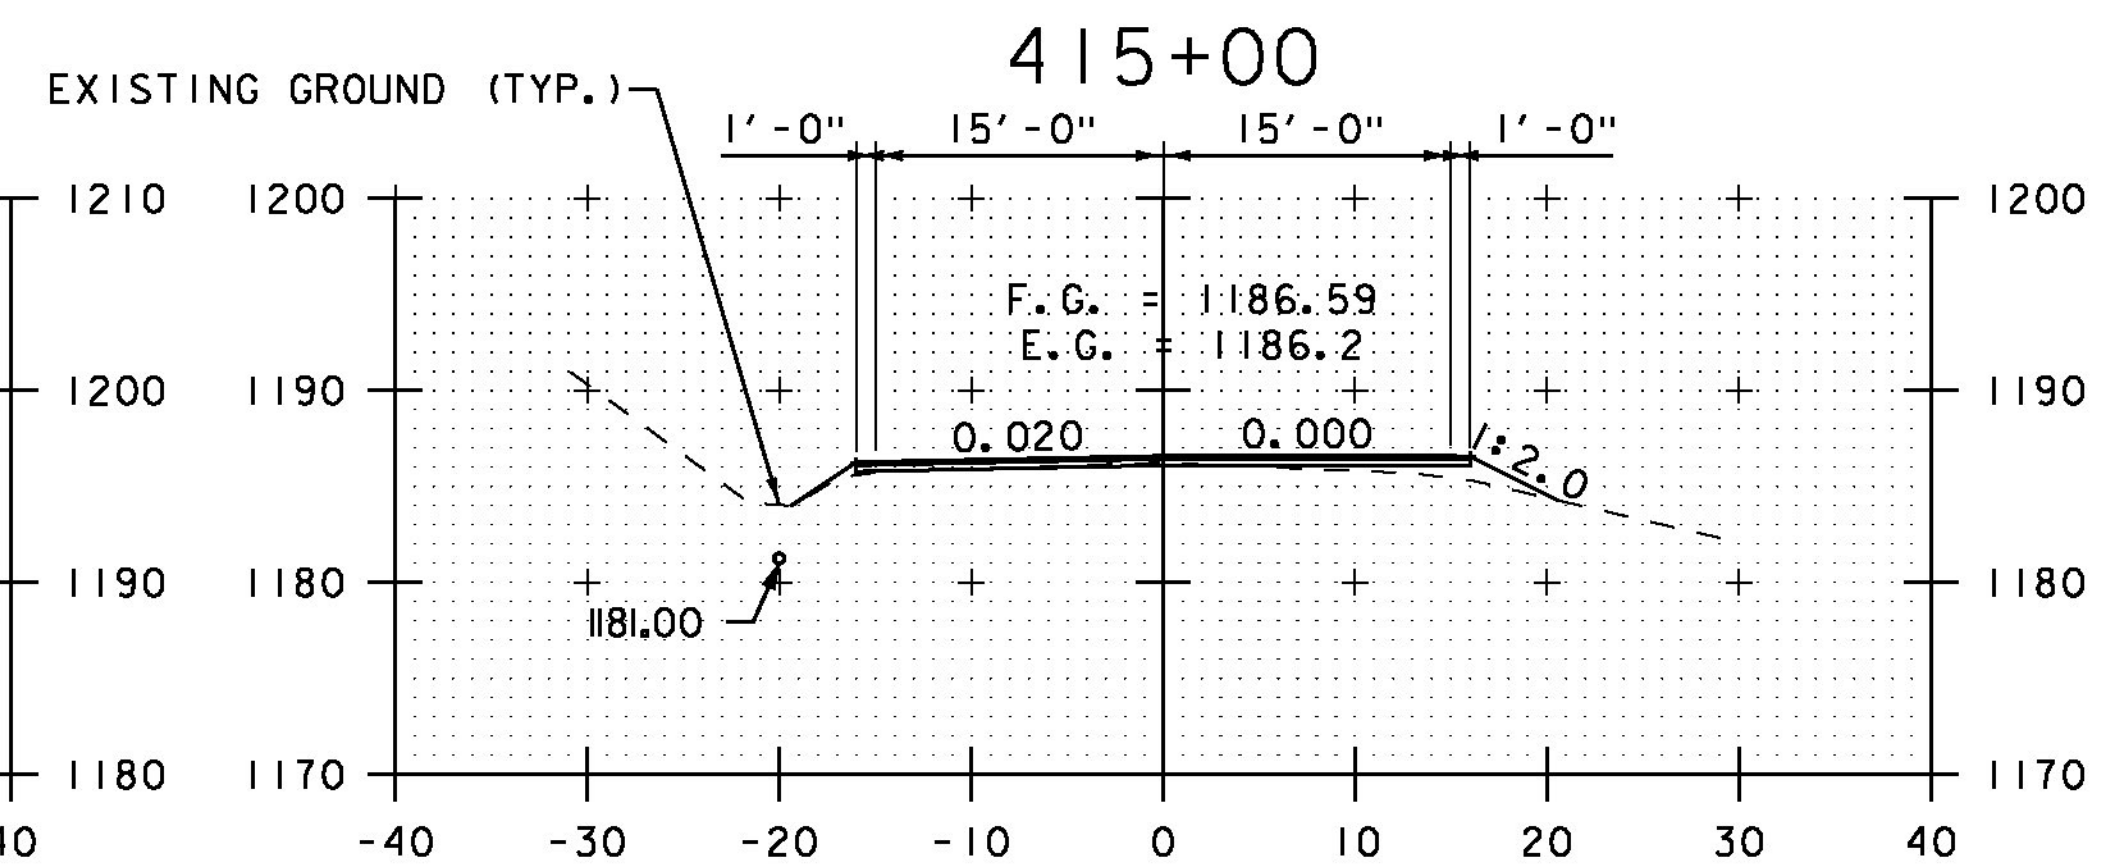

414+50



STA. 411+00 TO STA. 416+00

CROSS SECTION SHEET 41

PROJECT NAME: ELMORE-MORRISTOWN	PROJECT NUMBER: STP 2937 (1)
FILE NAME: z11c310.dgn	PLOT DATE: 3/3/14
PROJECT LEADER: C. LATHROP	DRAWN BY: B. MARTIN
DESIGNED BY: S. LAMPHERE	CHECKED BY: C. LATHROP
PLOT FILE: z11c310_169.i	SHEET 169 OF 194