




A 33+50

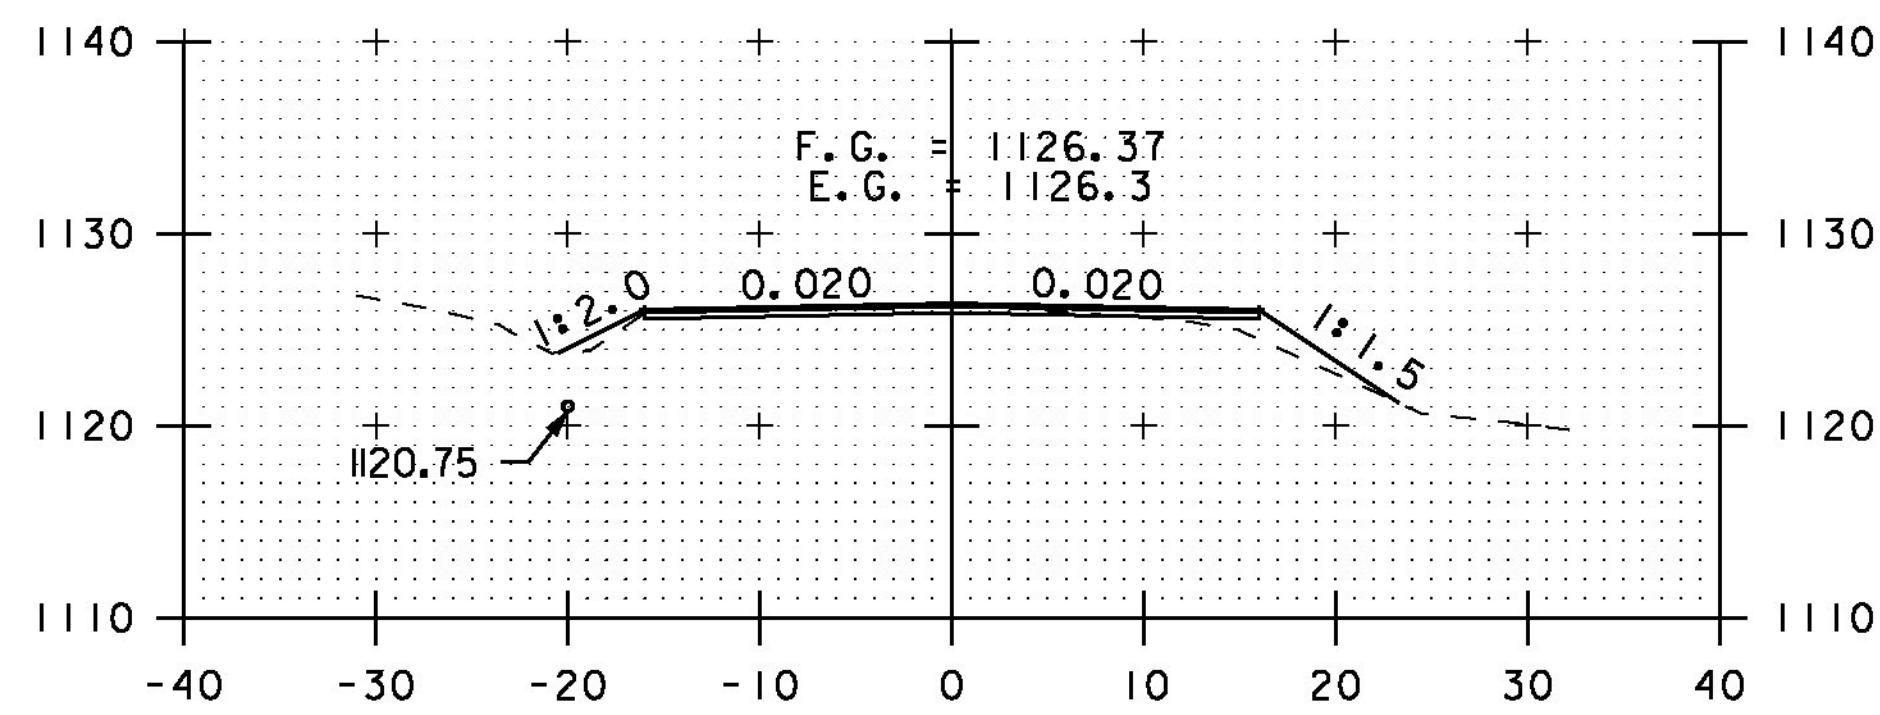


A 33+00

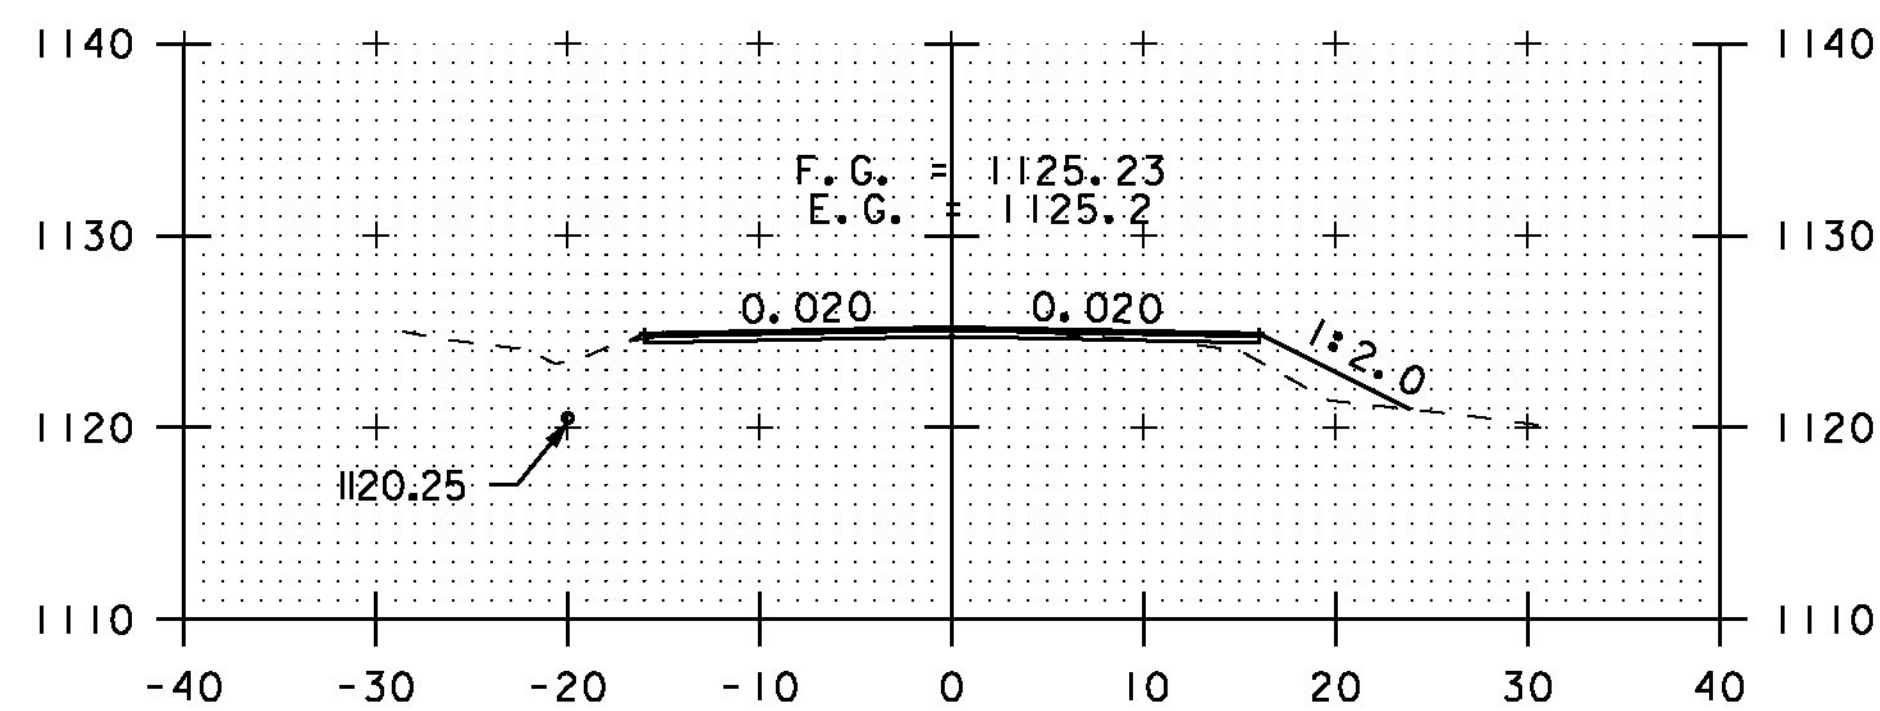


A 32+50

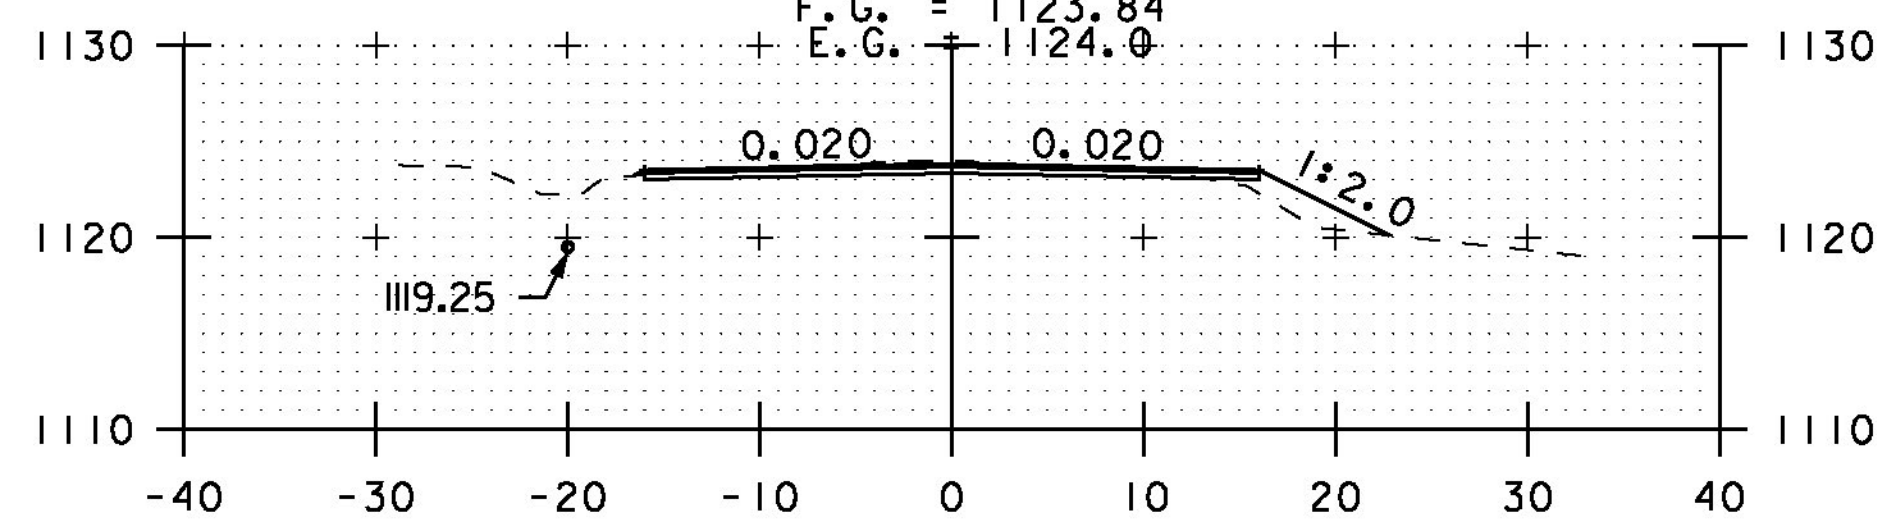


A 32+00

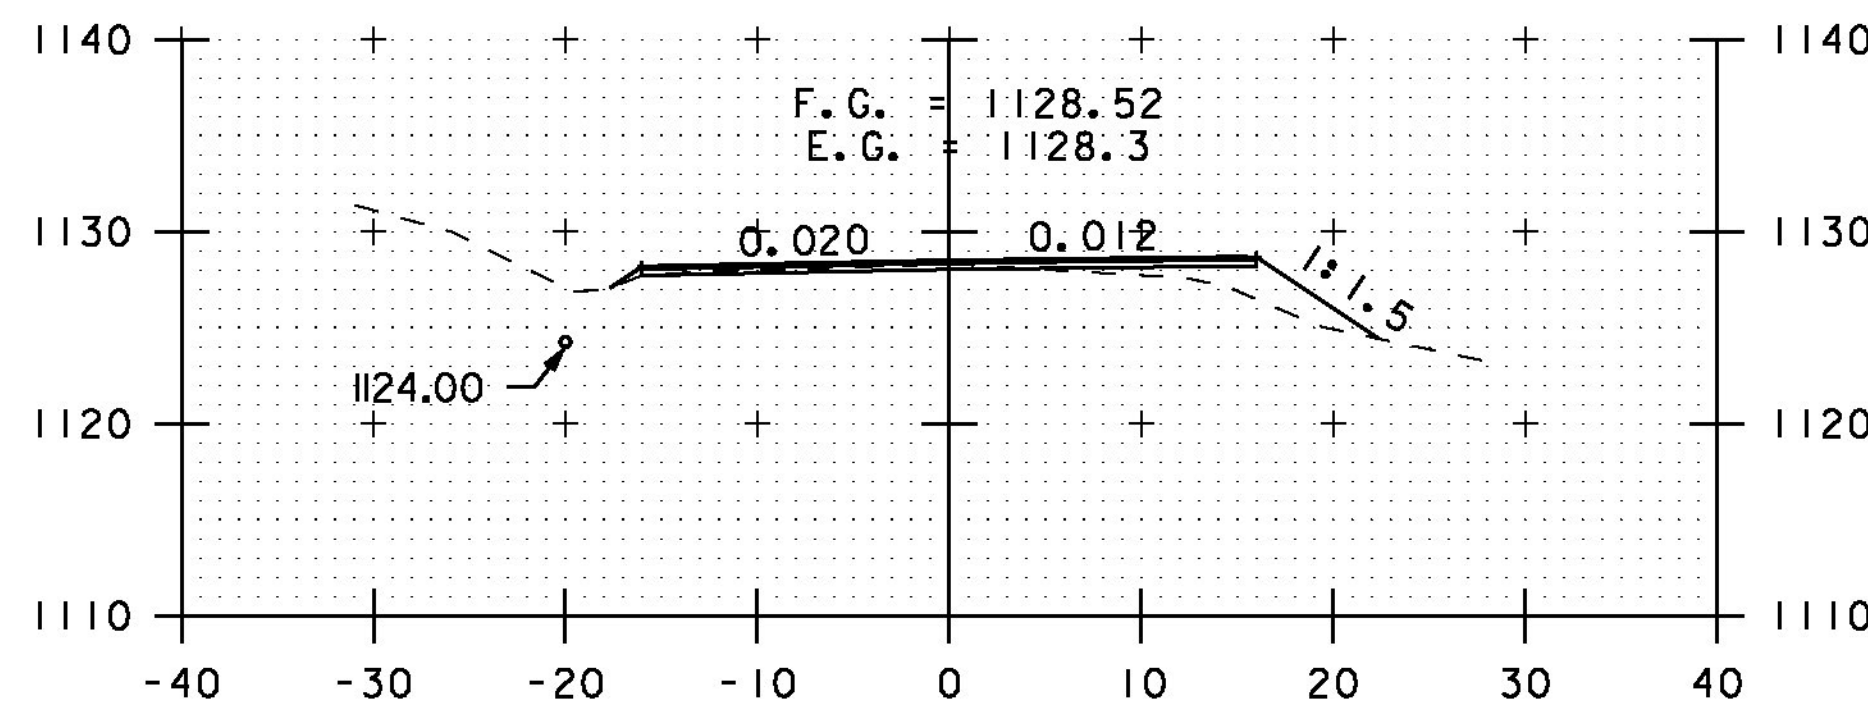


A 35+00

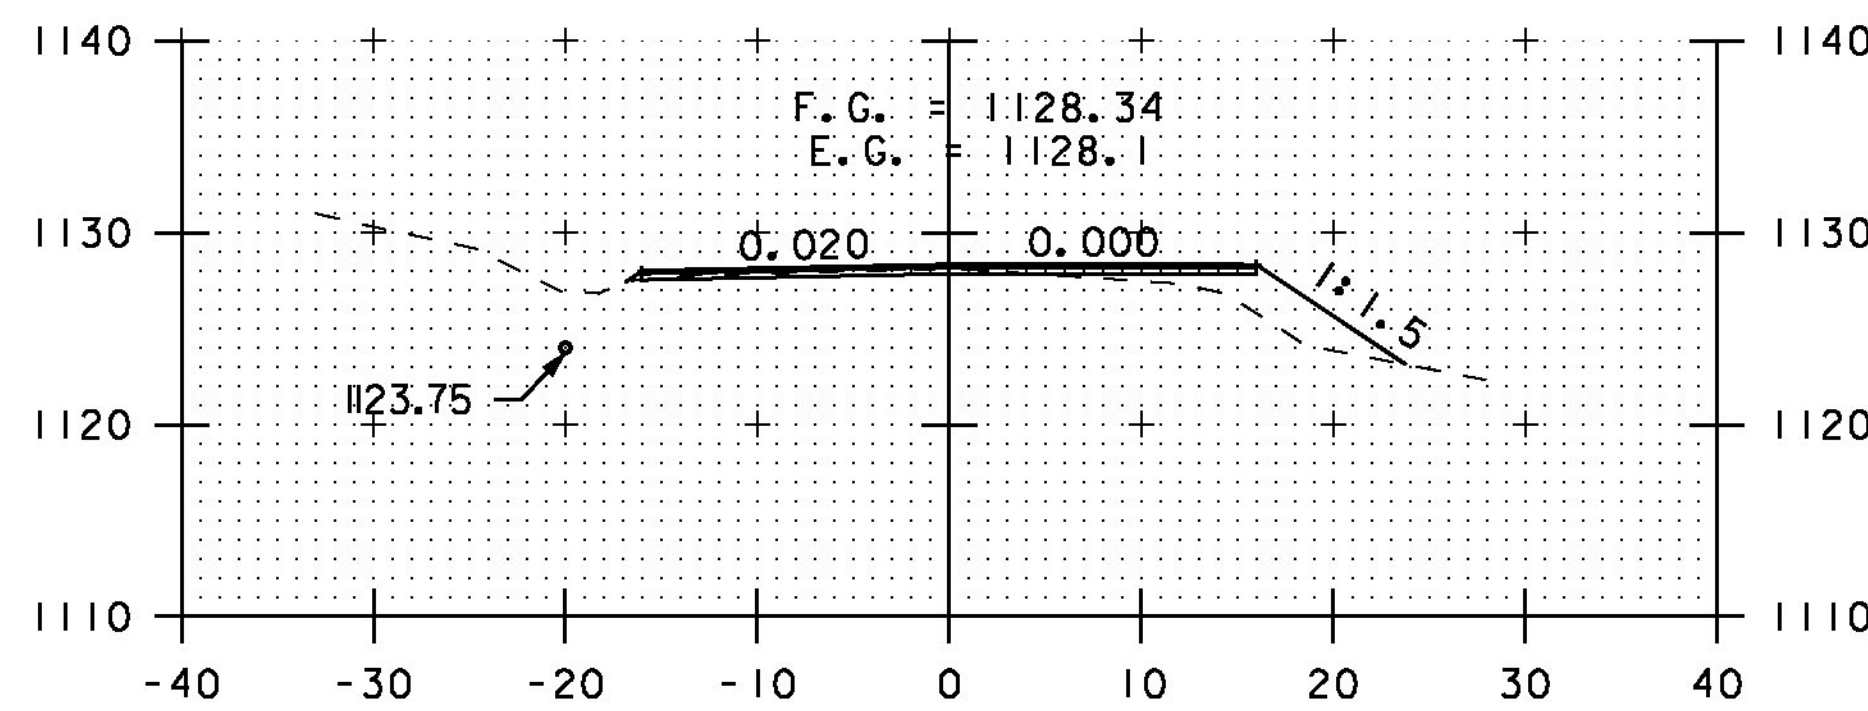


A 34+50

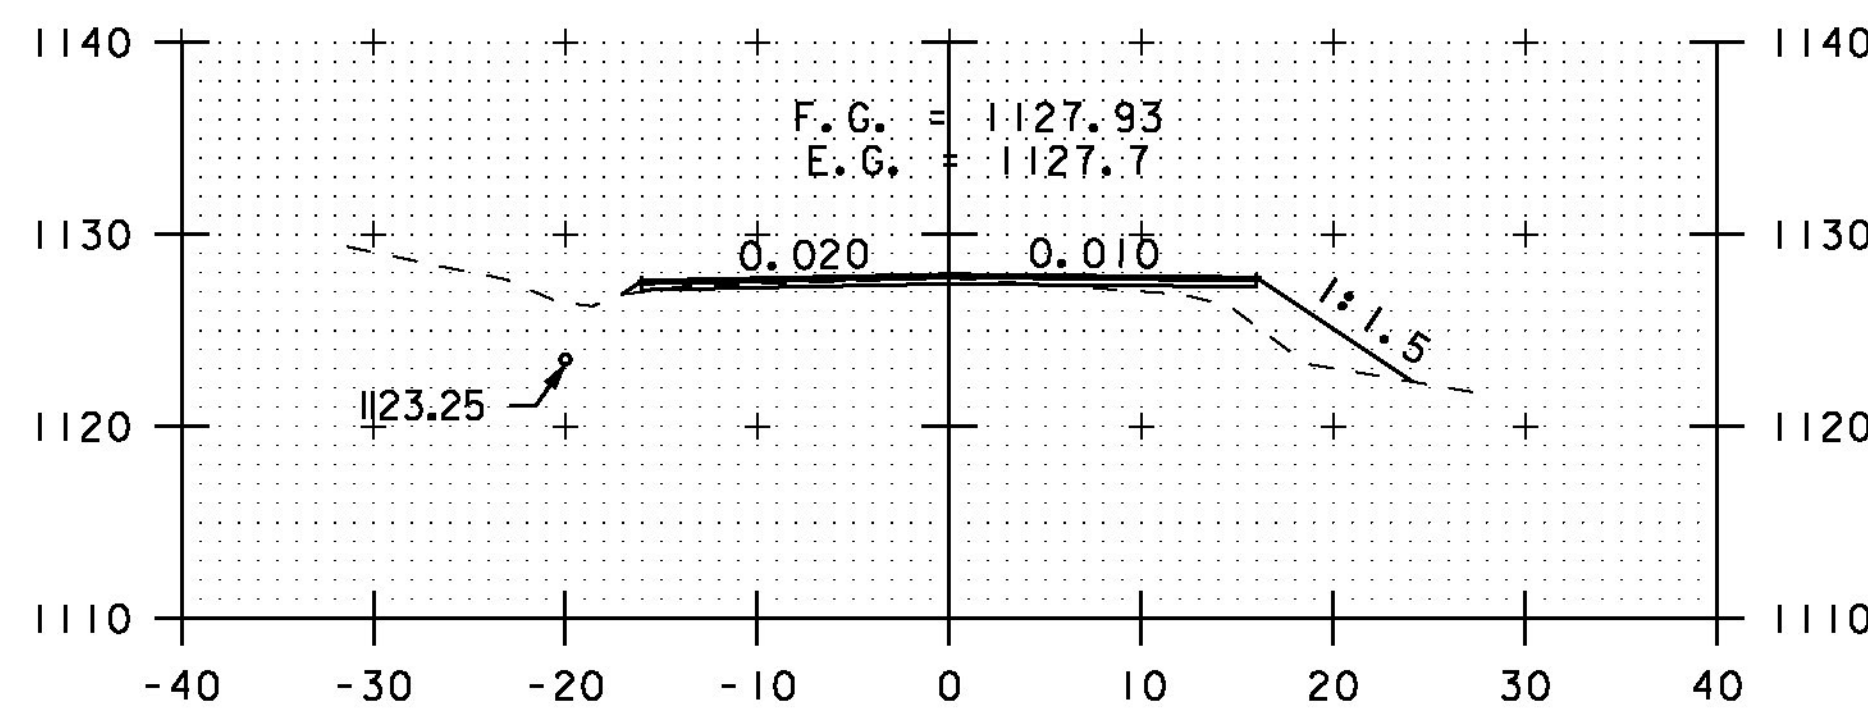


A 34+00

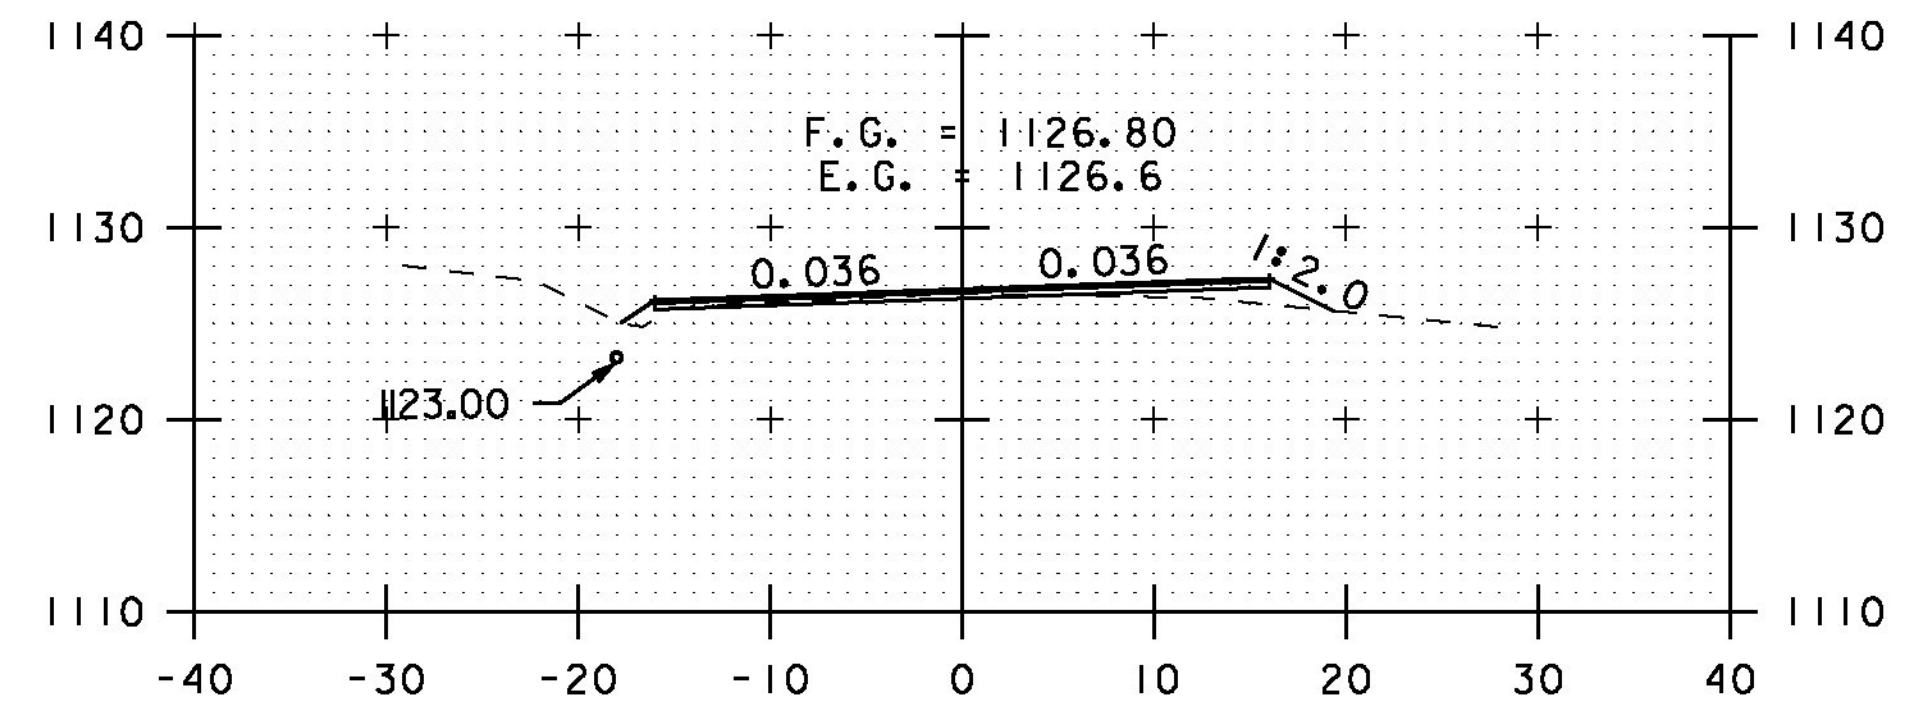


A 37+00

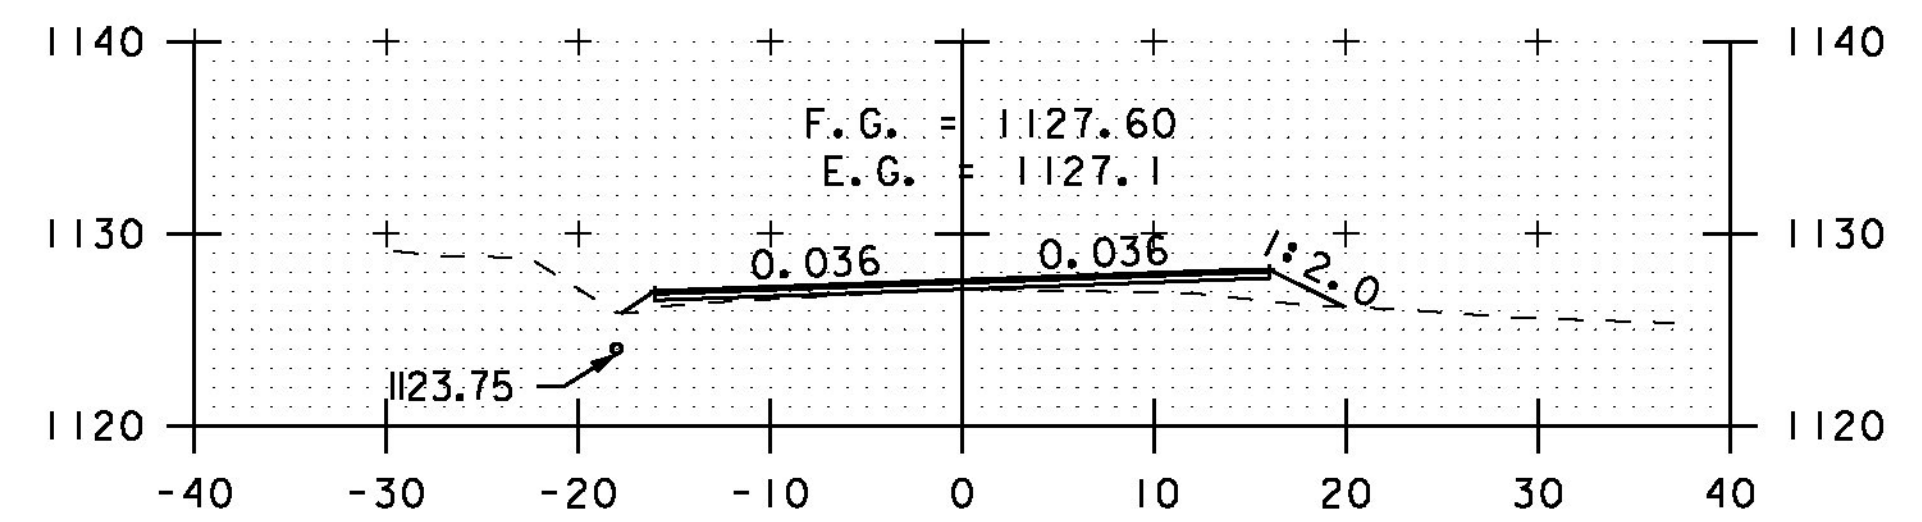

A 36+50

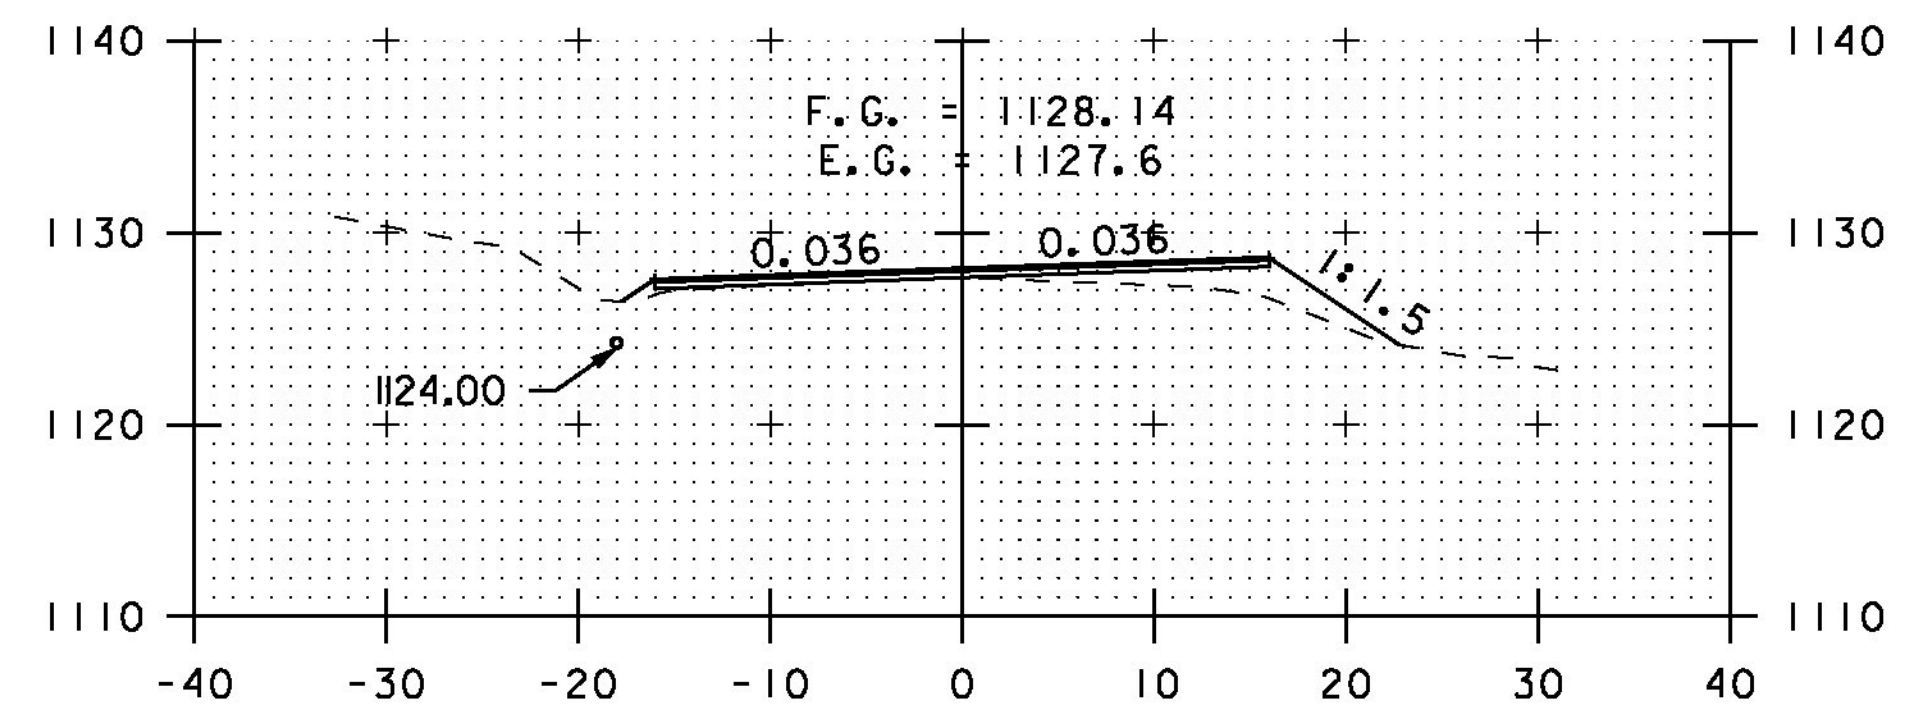

A 36+00

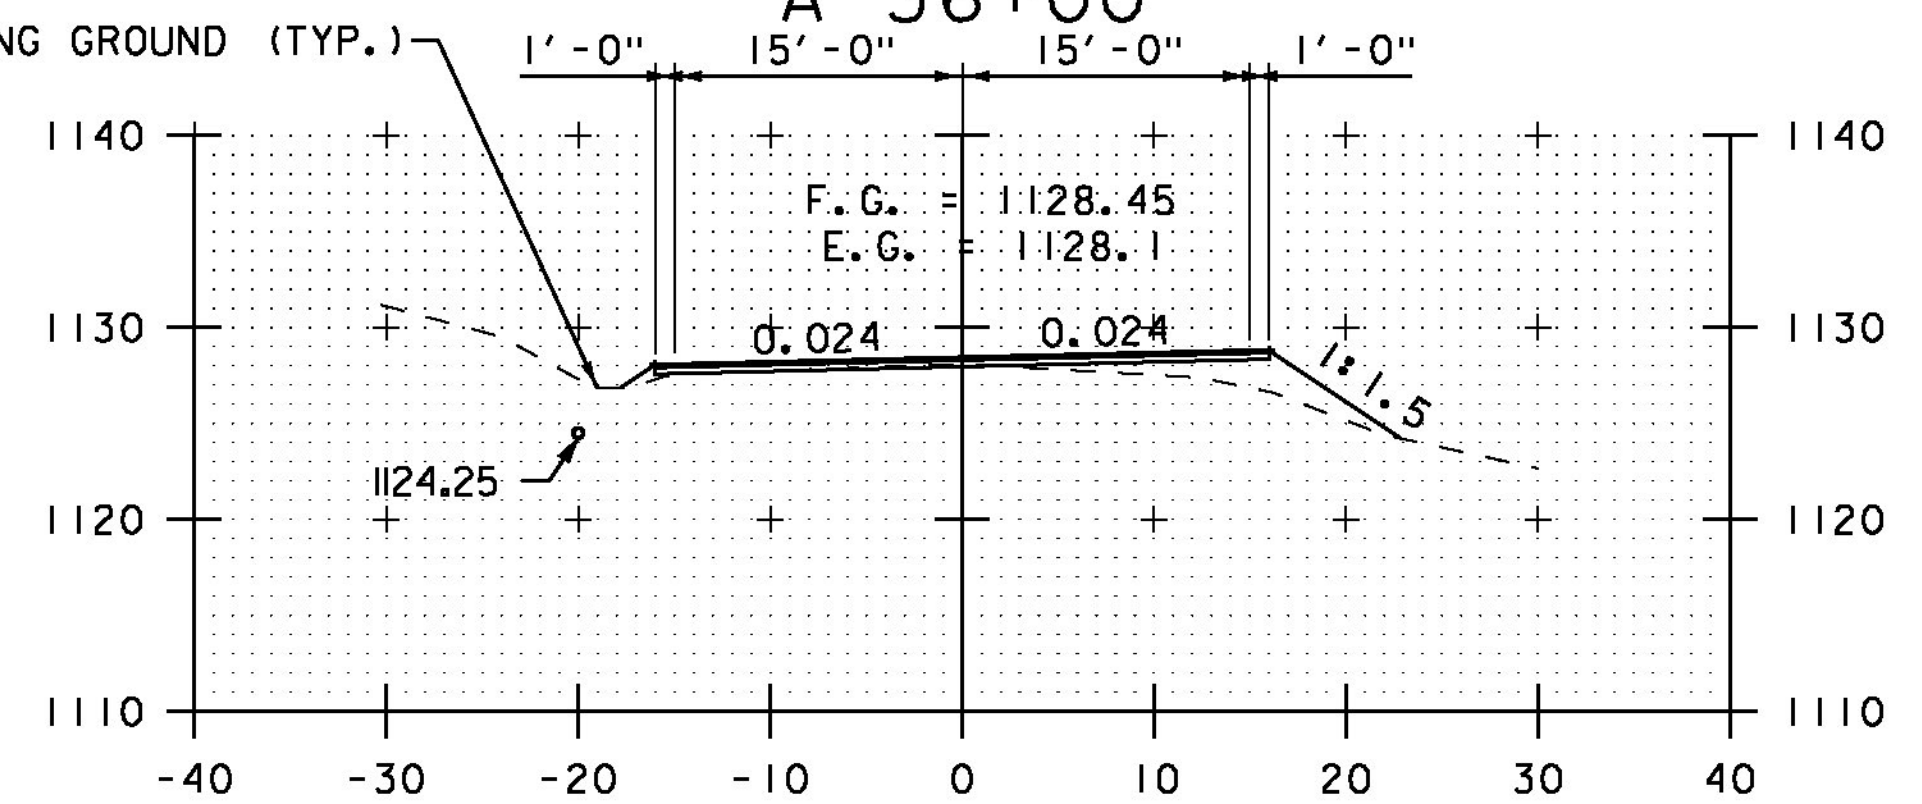

A 35+50

STA. A 32+00 TO STA. A 37+00

SCALE 1" = 10'-0"

**CROSS SECTION SHEET 48**

PROJECT NAME: ELMORE-MORRISTOWN

PROJECT NUMBER: STP 2937 (I)

FILE NAME: z11c310.dgn

PROJECT LEADER: C. LATHROP

DESIGNED BY: S. LAMPHERE

PLOT FILE: z11c310\_176.i

PLOT DATE: 3/3/14

DRAWN BY: B. MARTIN

CHECKED BY: C. LATHROP

SHEET 176 OF 194