




A 44+00

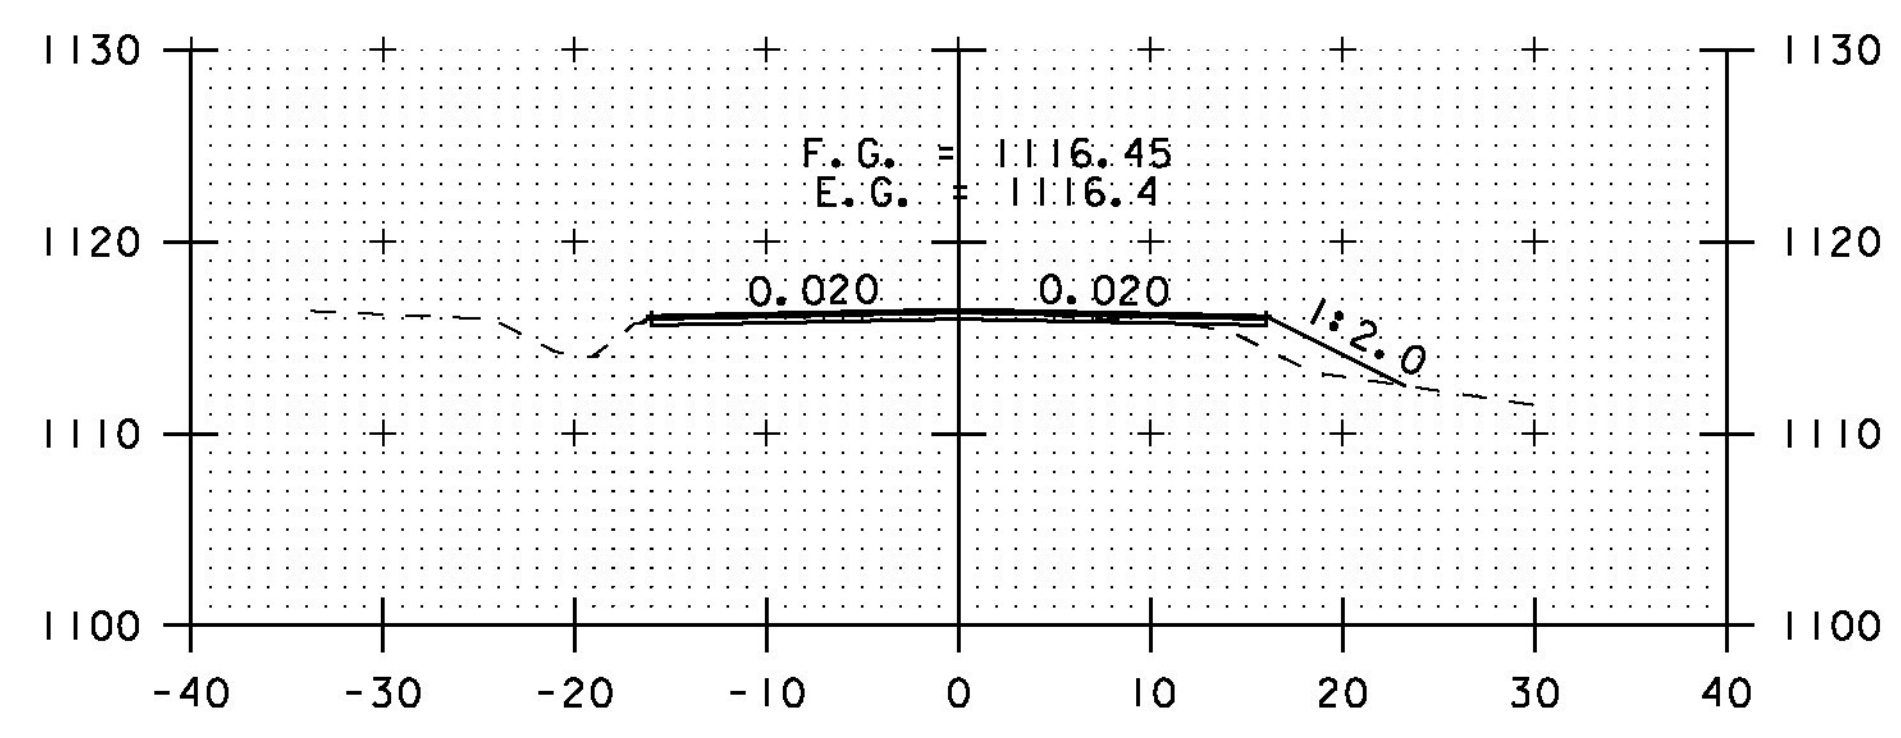


A 43+50

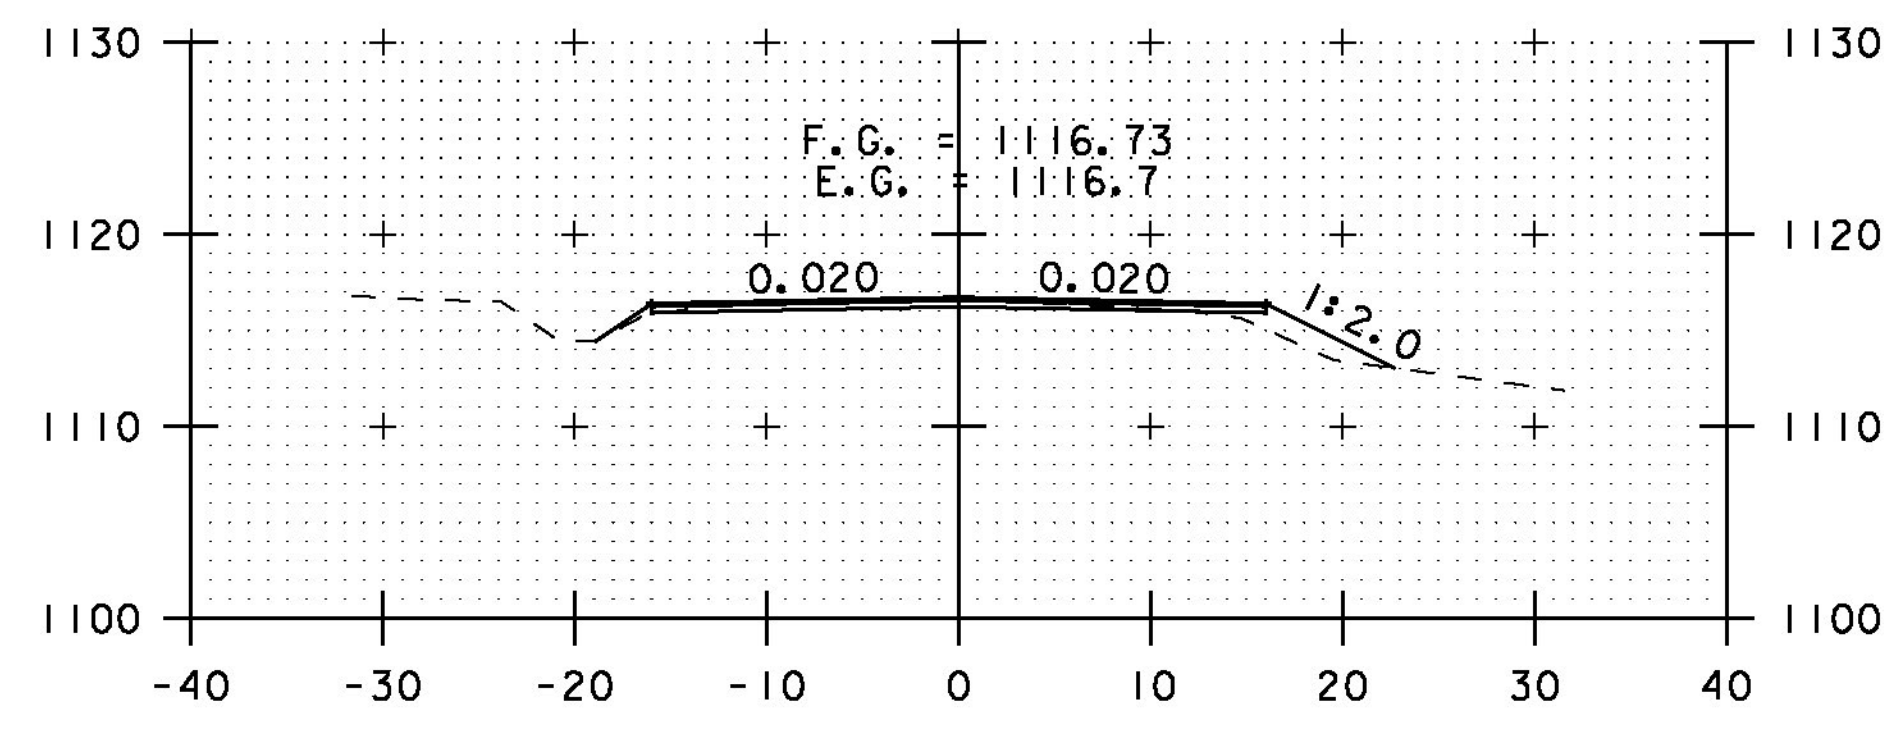


A 43+00

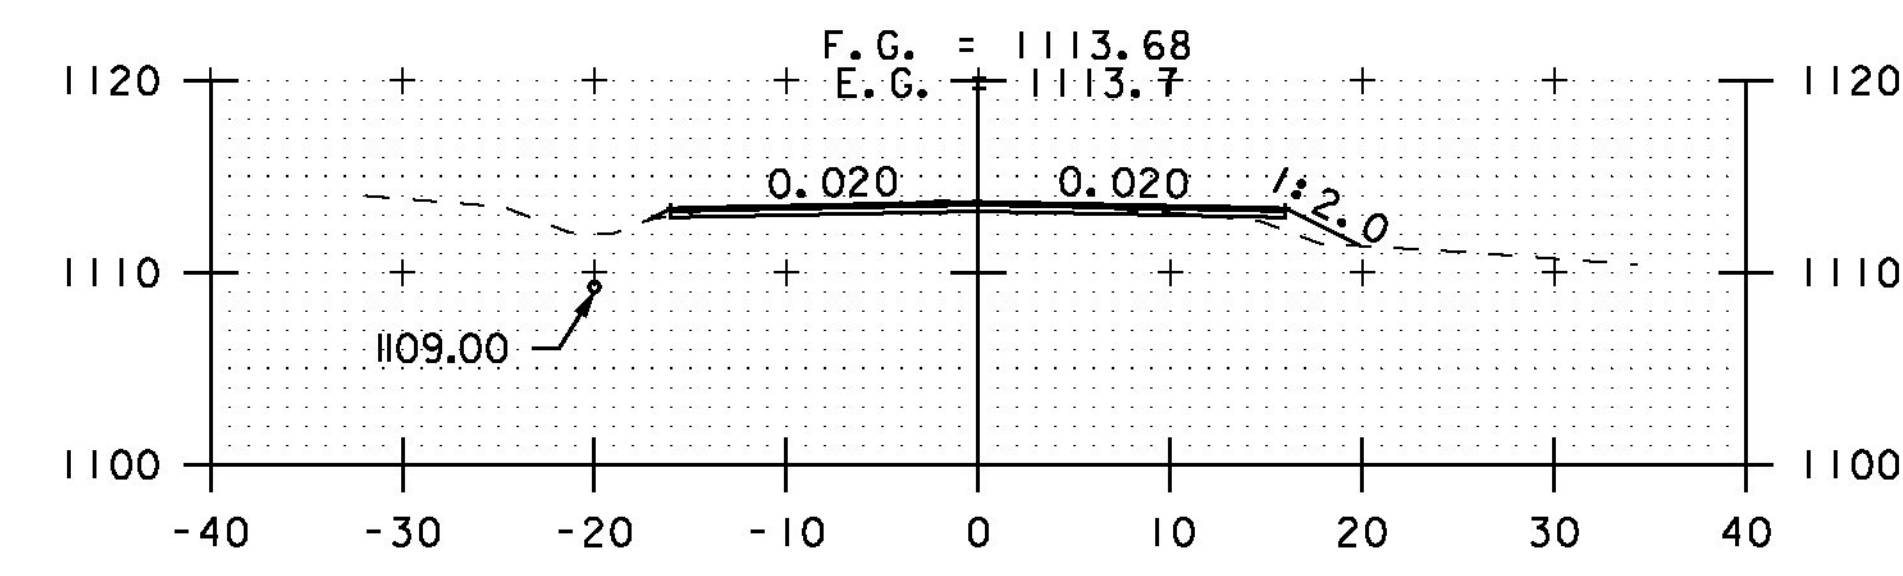


A 45+50

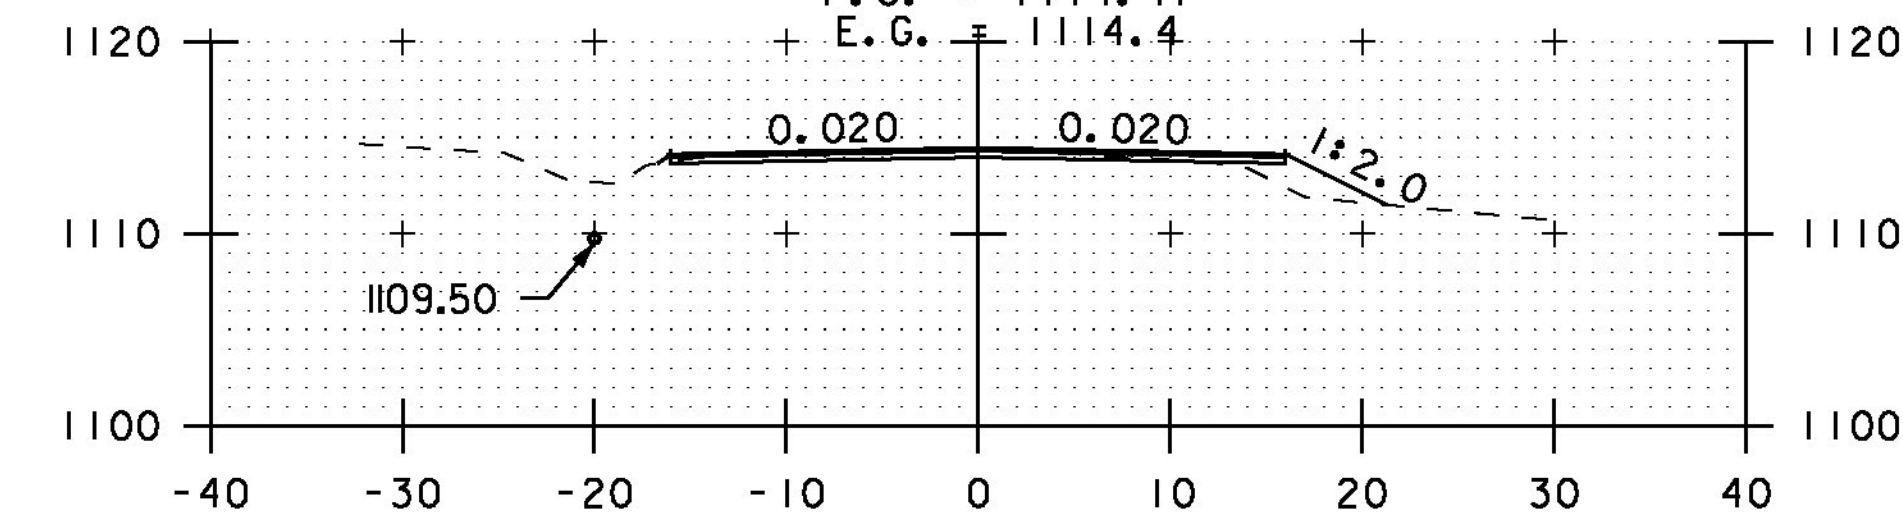


A 45+50

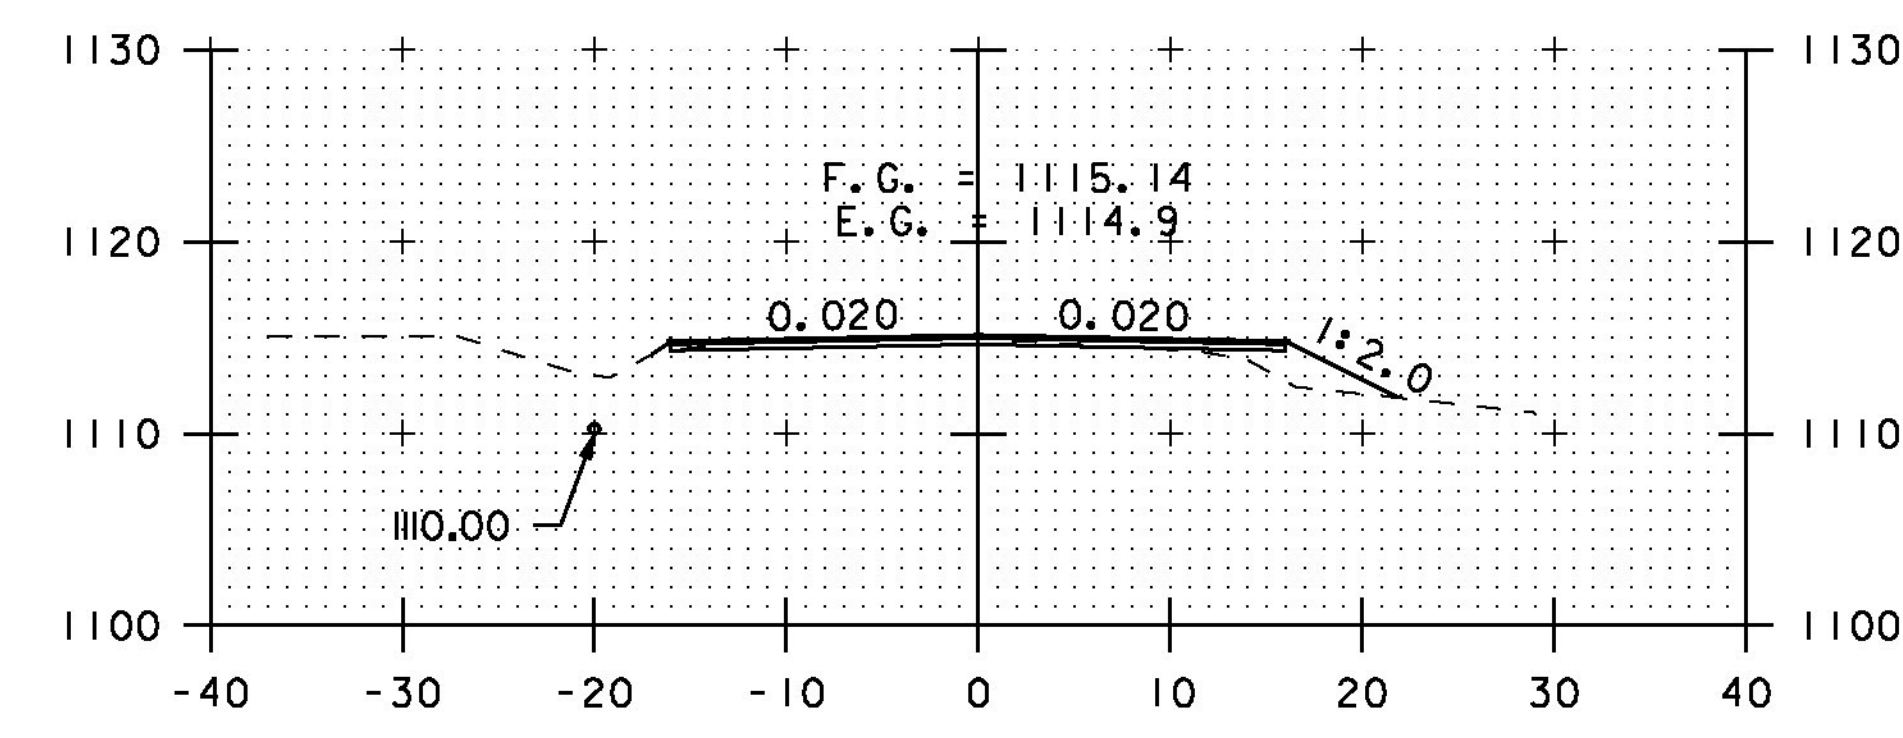


A 45+00

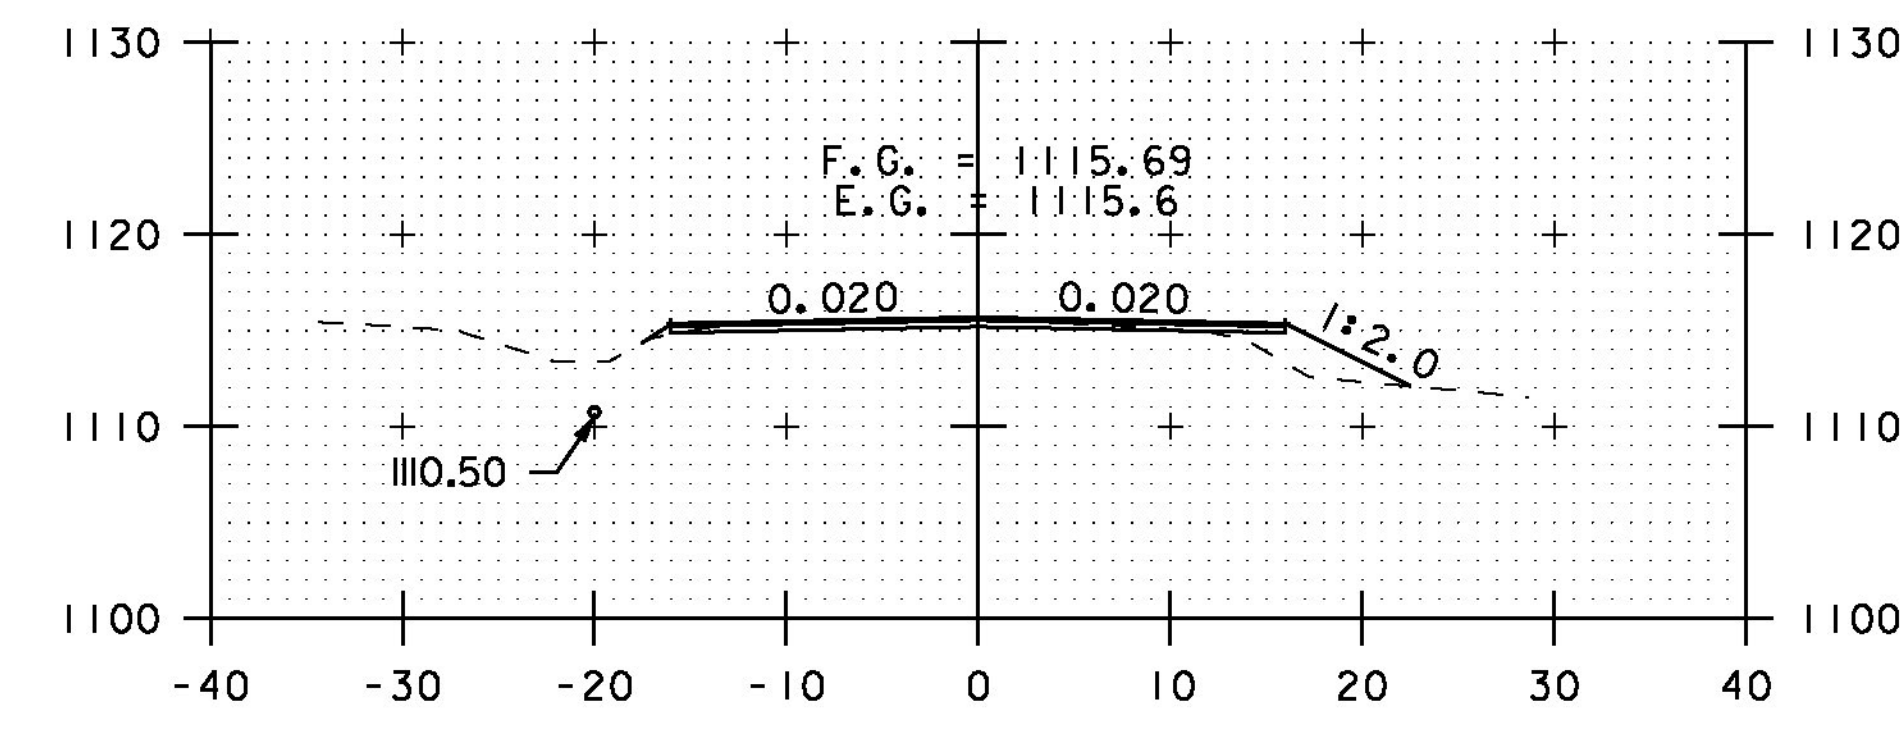


A 44+50

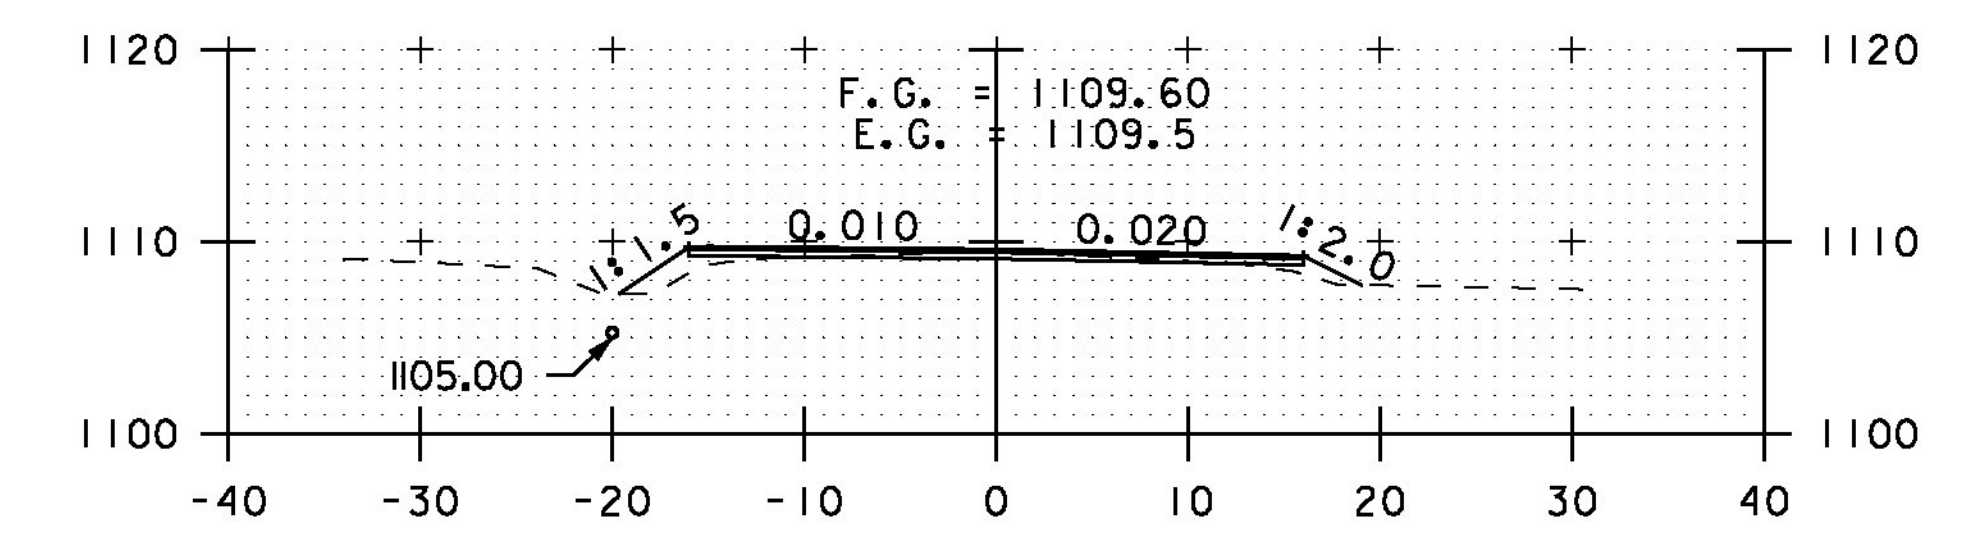


A 48+00

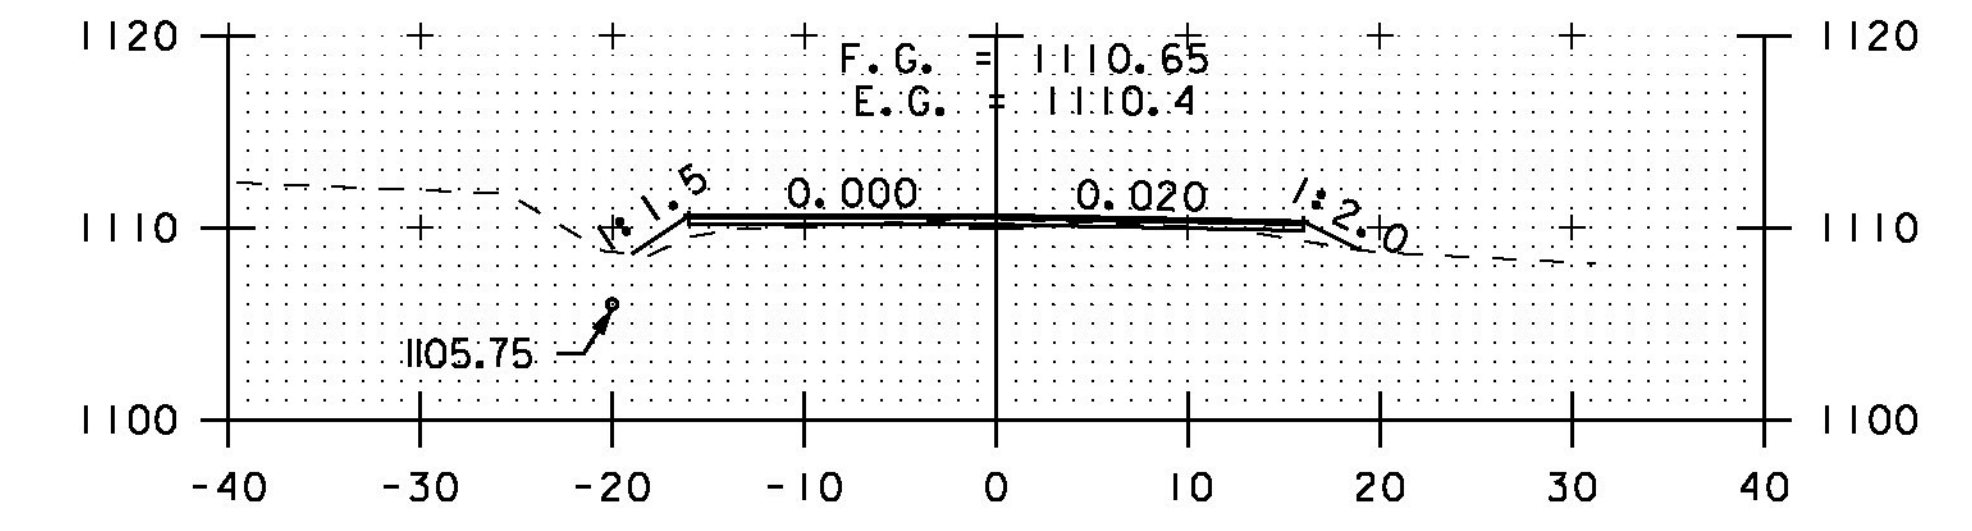

A 47+50

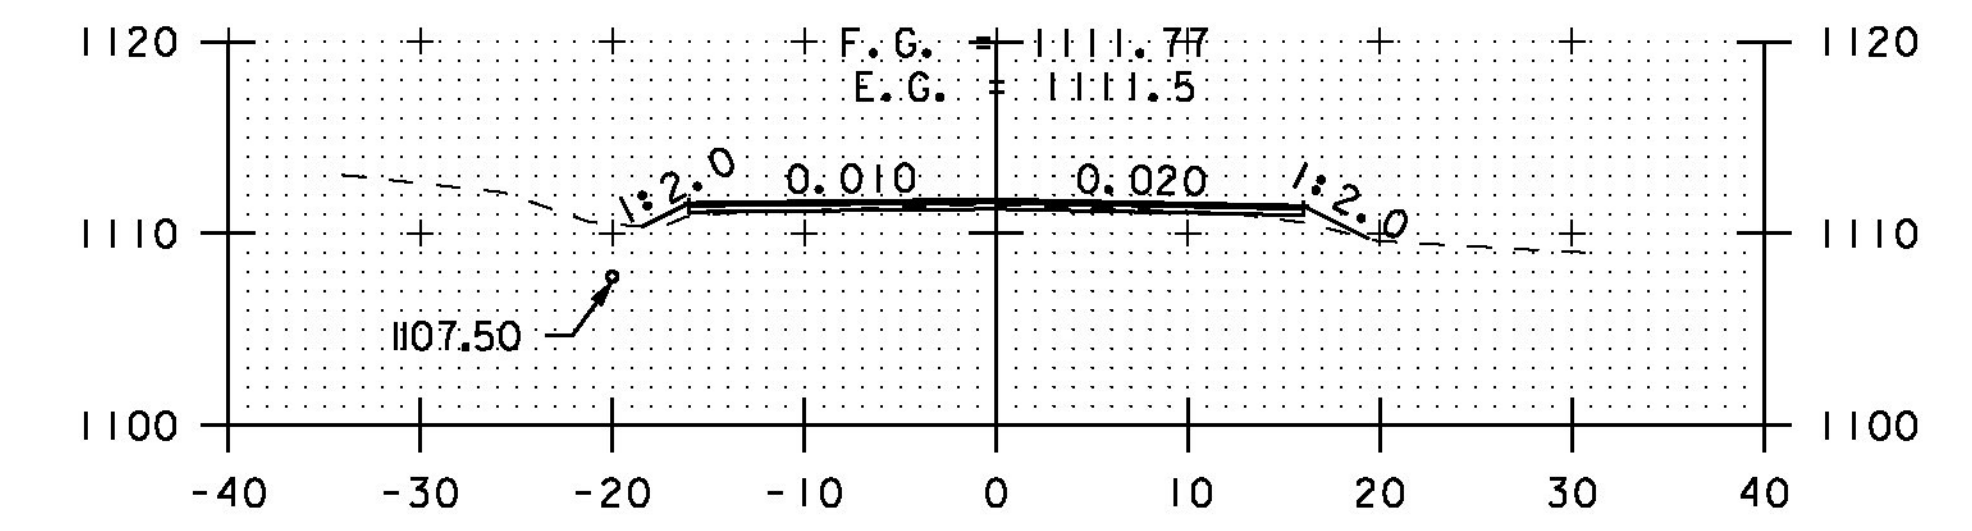

A 47+00

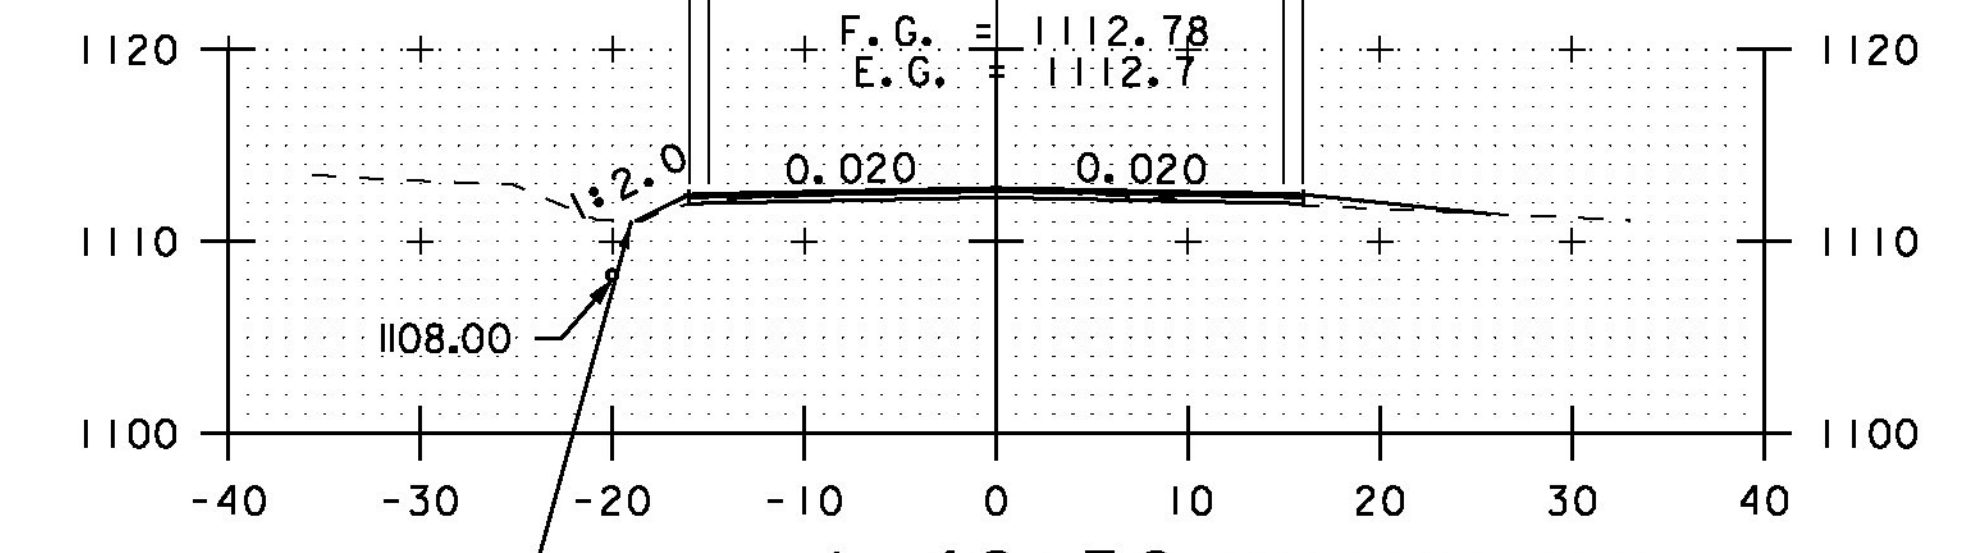

A 46+50 DRIVE RT

STA. A 43+00 TO STA. A 48+00



CROSS SECTION SHEET 50

PROJECT NAME: ELMORE-MORRISTOWN	PROJECT NUMBER: STP 2937 (1)
FILE NAME: z11c310.dgn	PLOT DATE: 3/3/14
PROJECT LEADER: C. LATHROP	DRAWN BY: B. MARTIN
DESIGNED BY: S. LAMPHERE	CHECKED BY: C. LATHROP
PLOT FILE: z11c310_178.i	SHEET 178 OF 194