




A 91+00

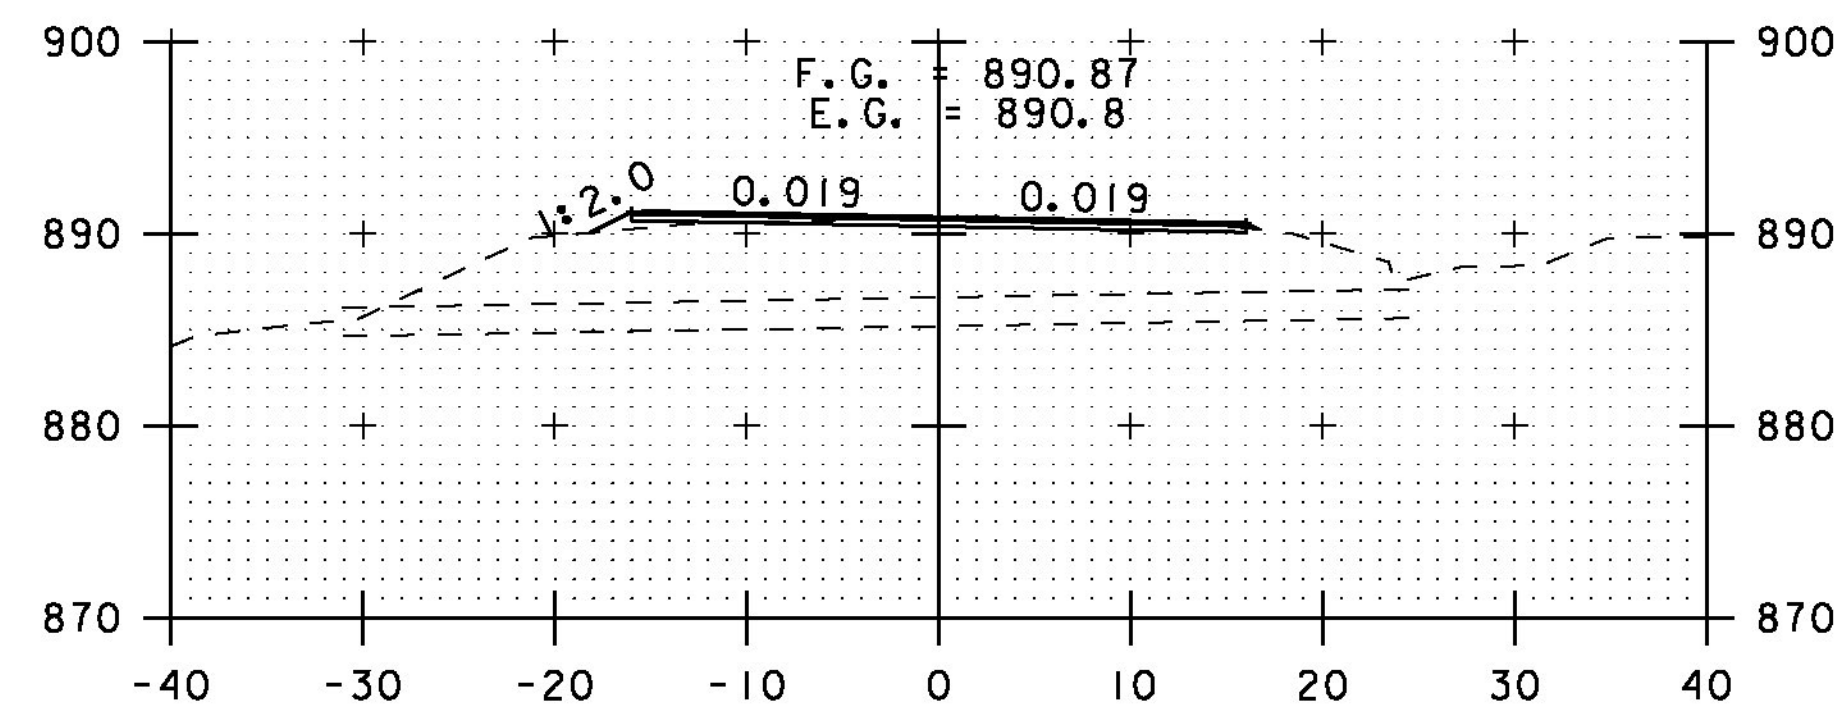


A 90+50

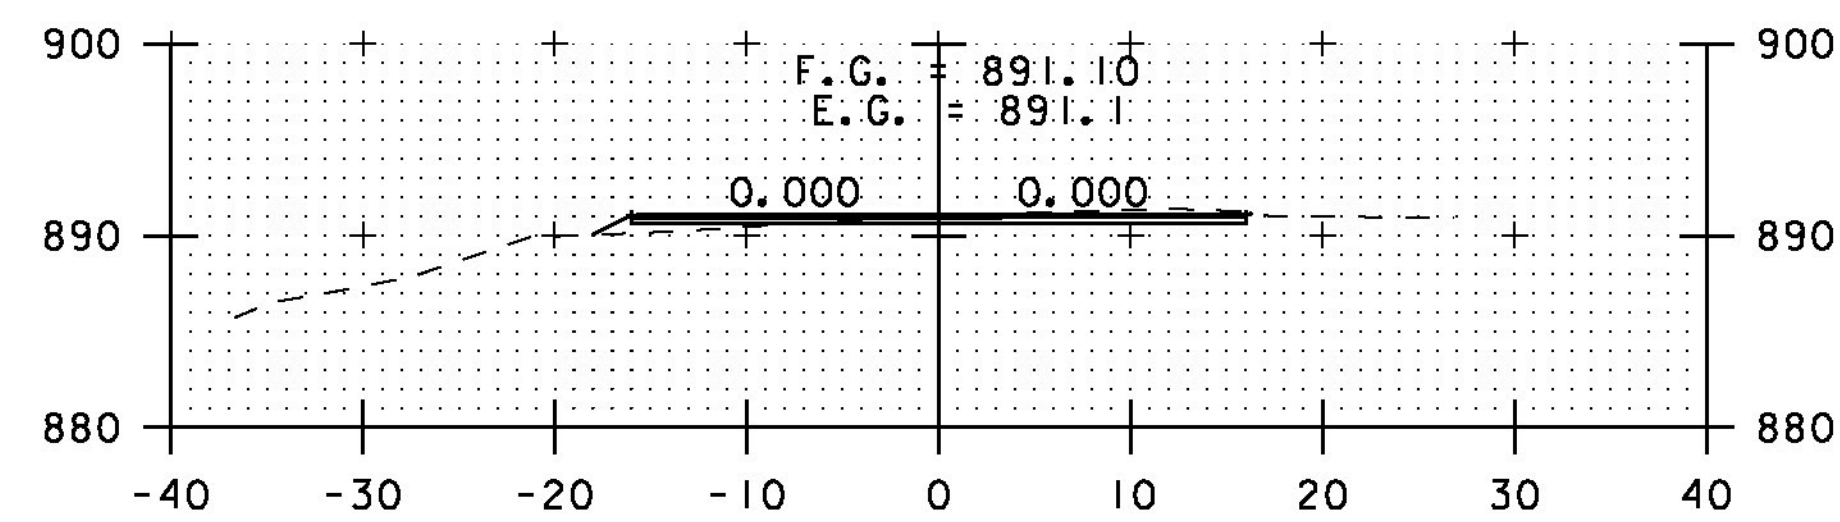


A 90+00

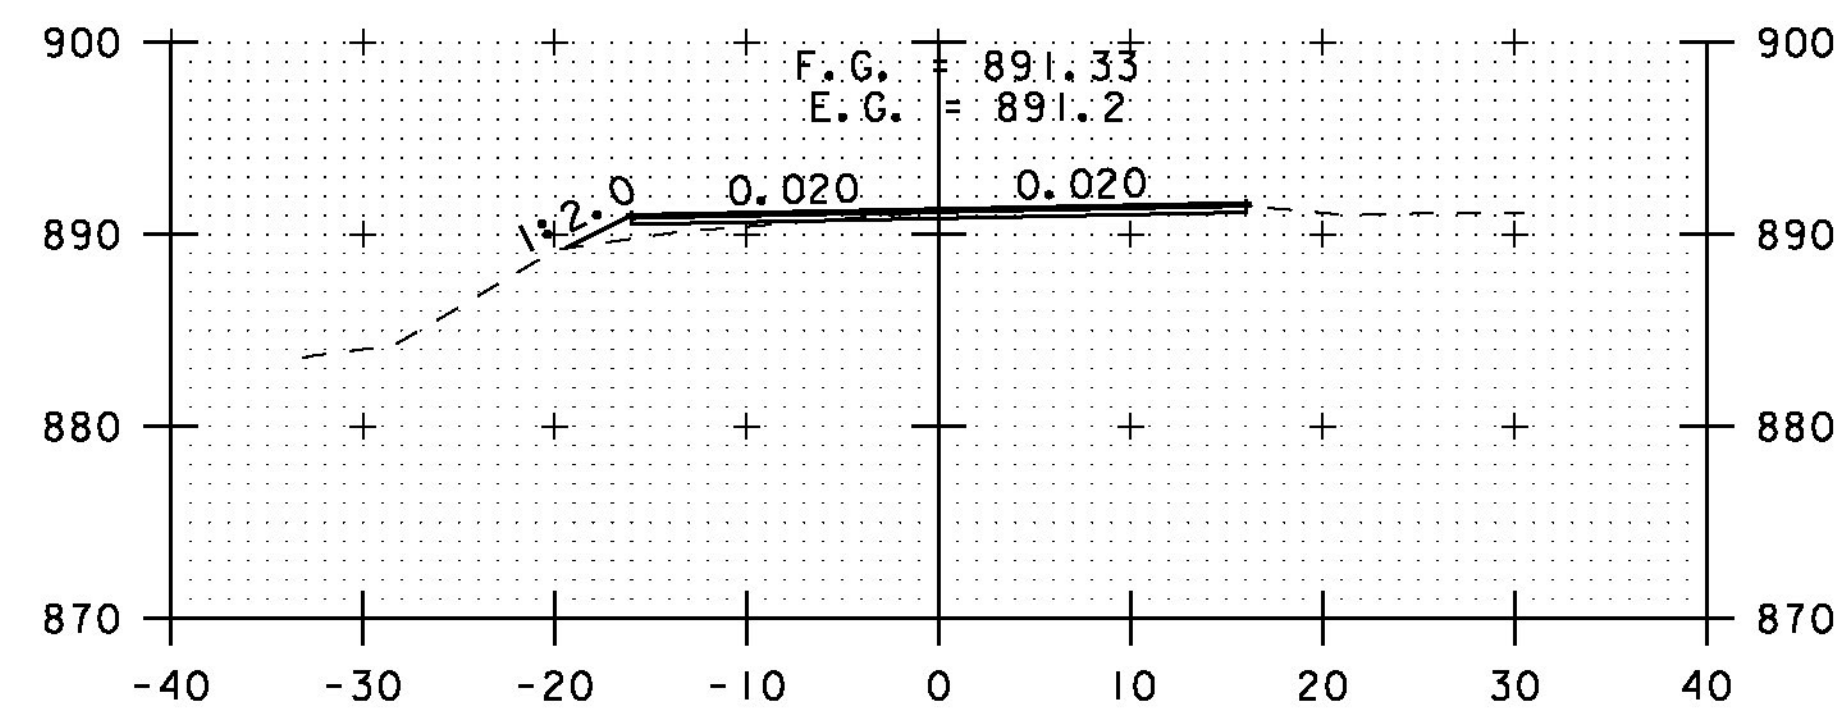


A 89+50

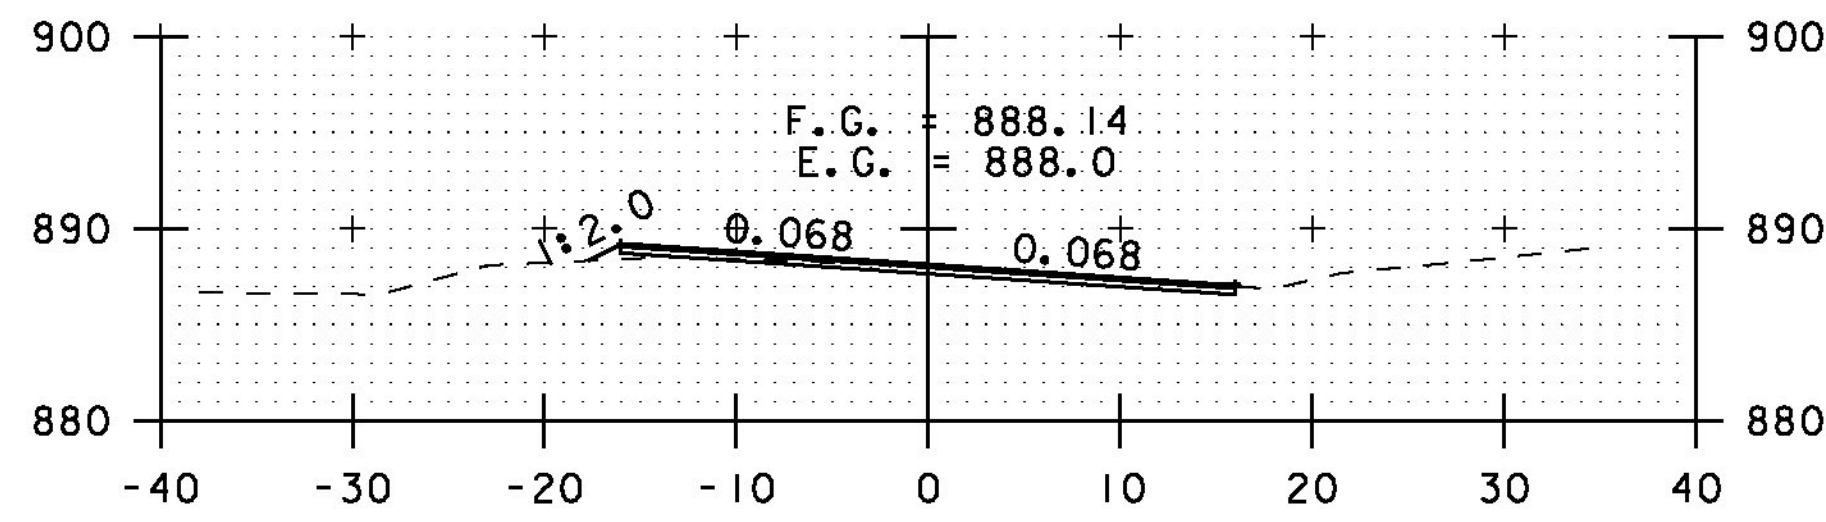


A 93+00

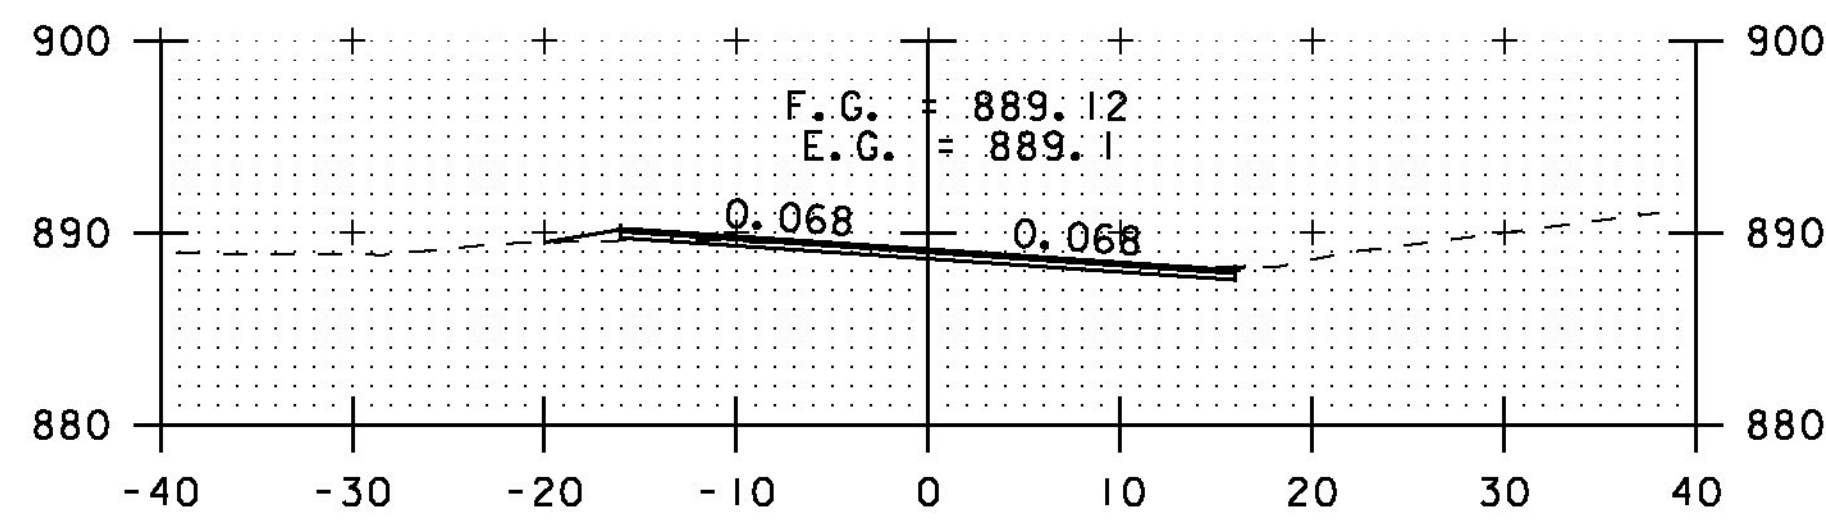


DRIVE LT
A 92+50

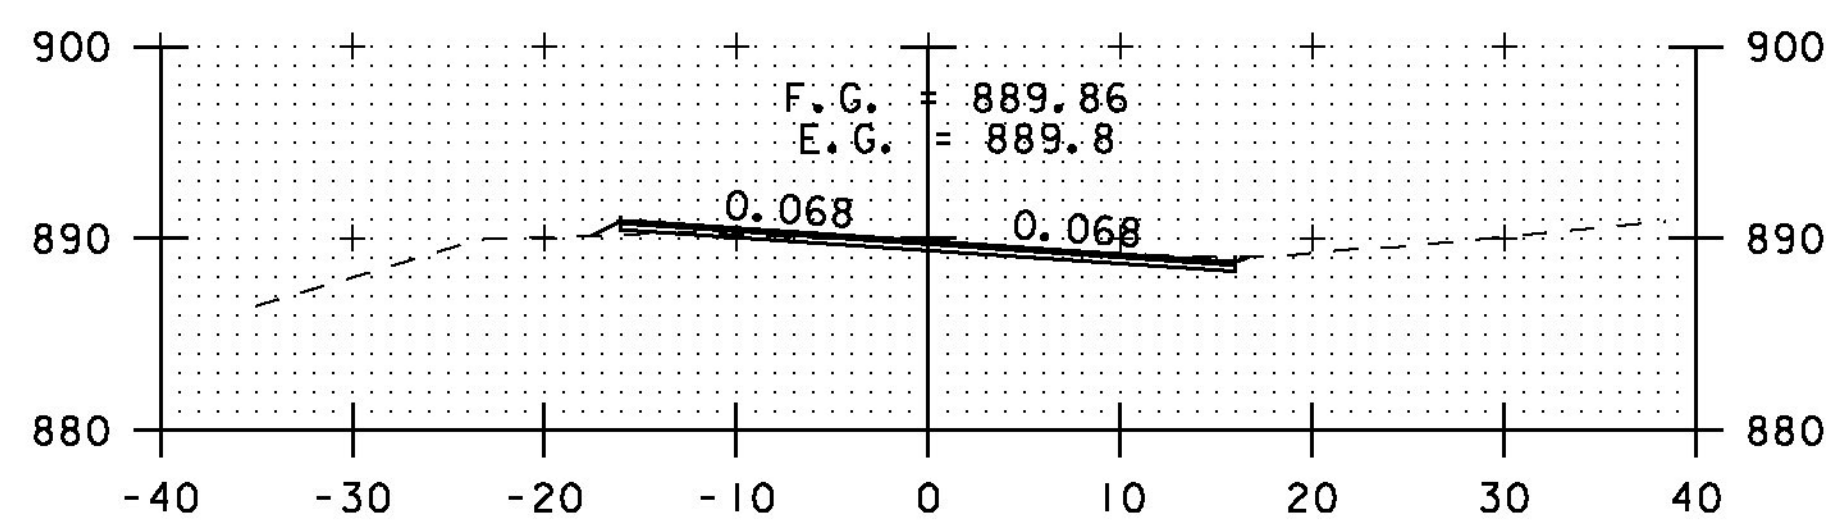


A 92+00

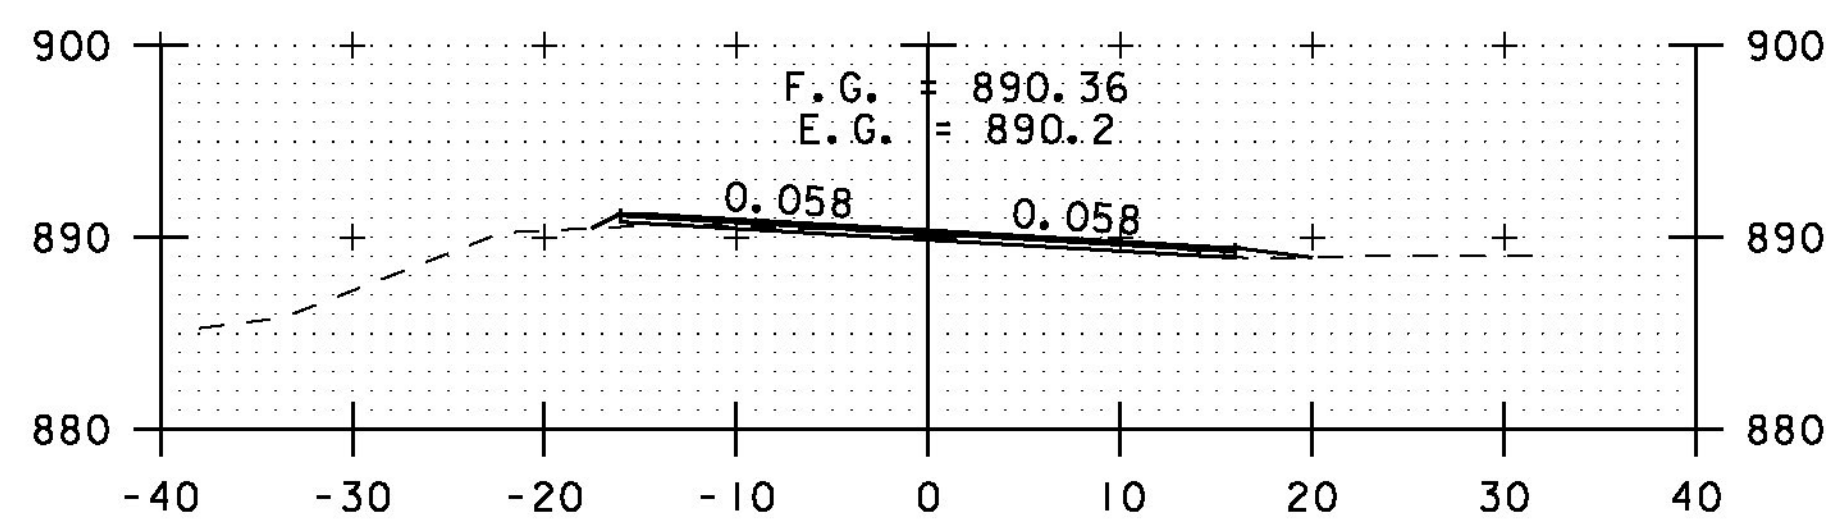


DRIVE RT
A 91+50

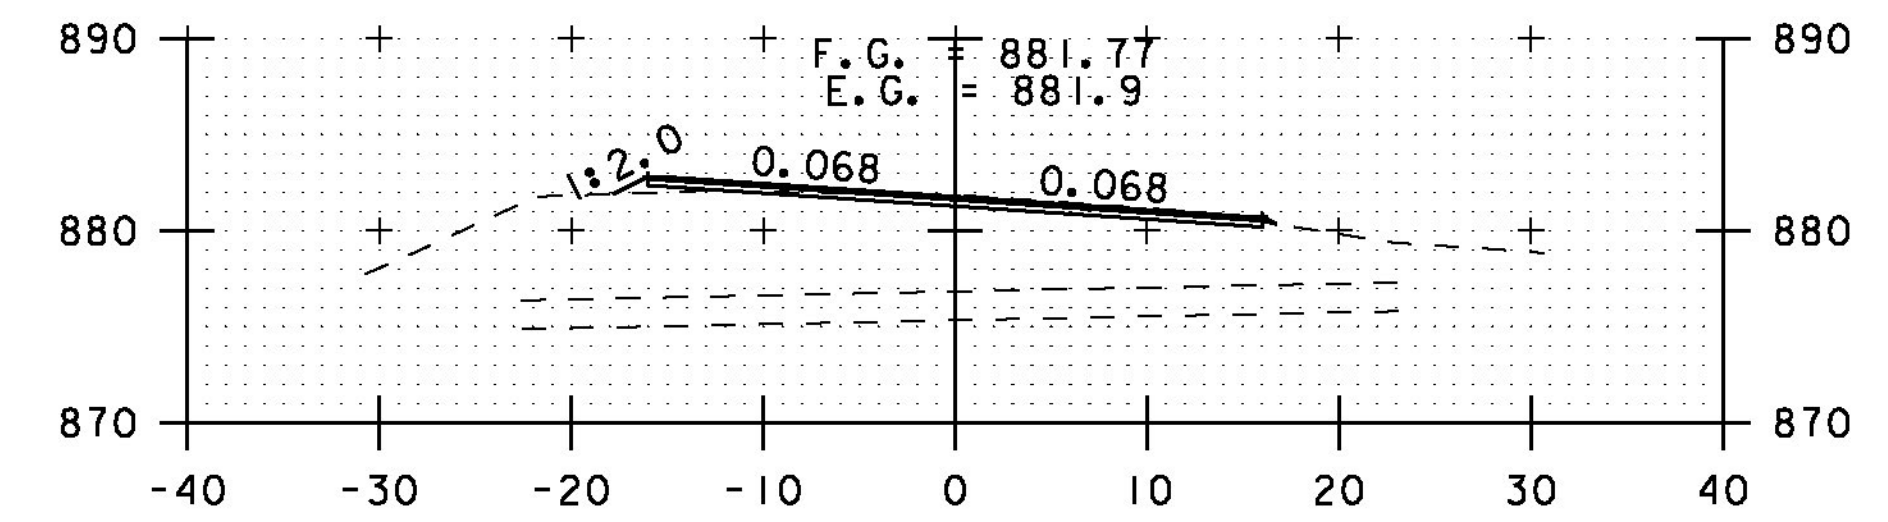


A 95+00

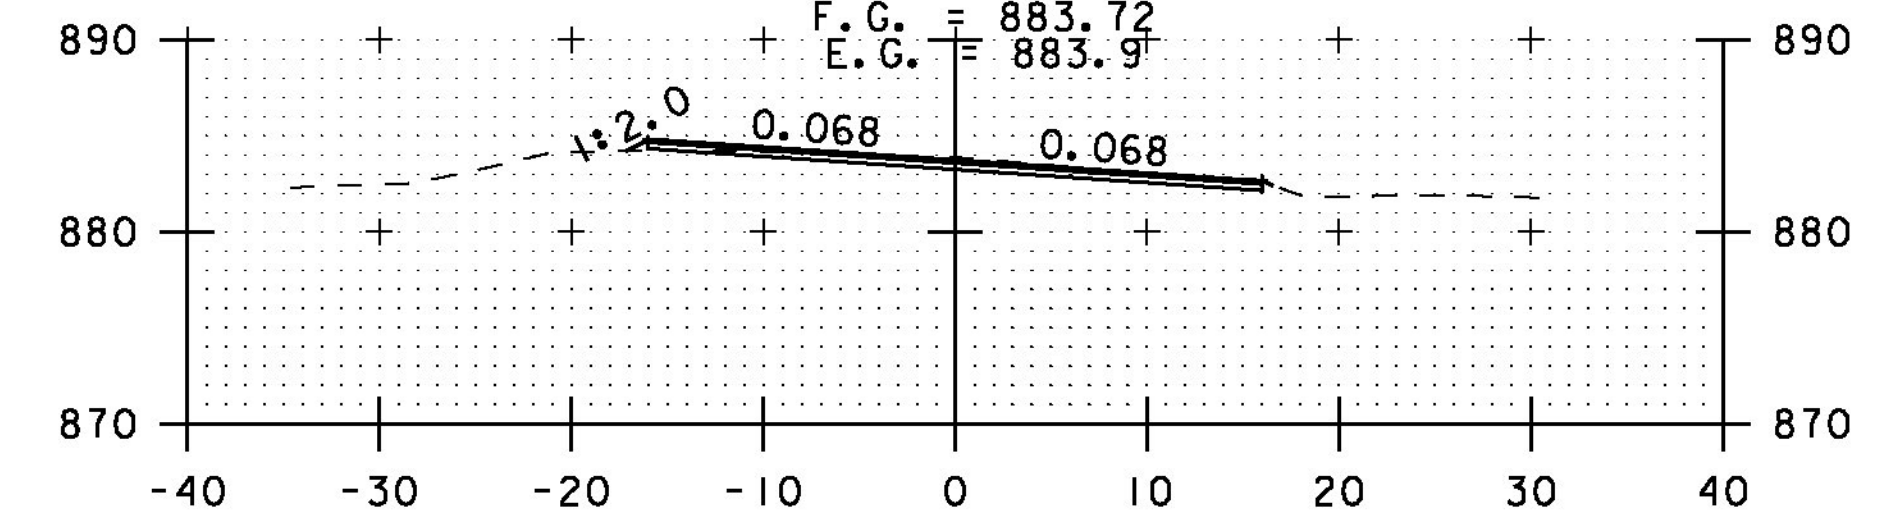

A 94+50

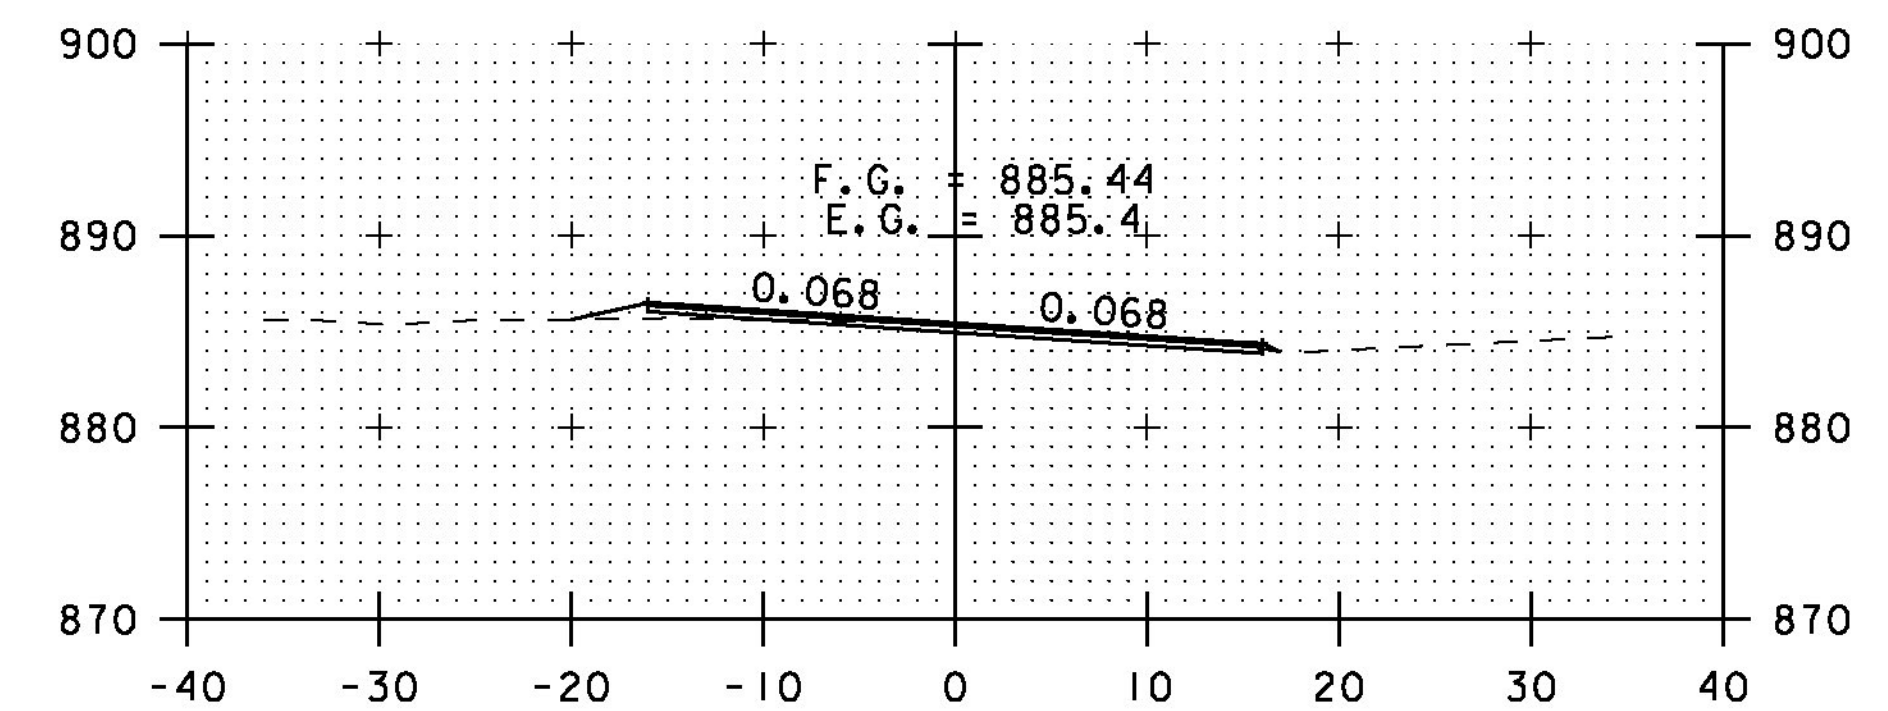

DRIVE LT
A 94+00

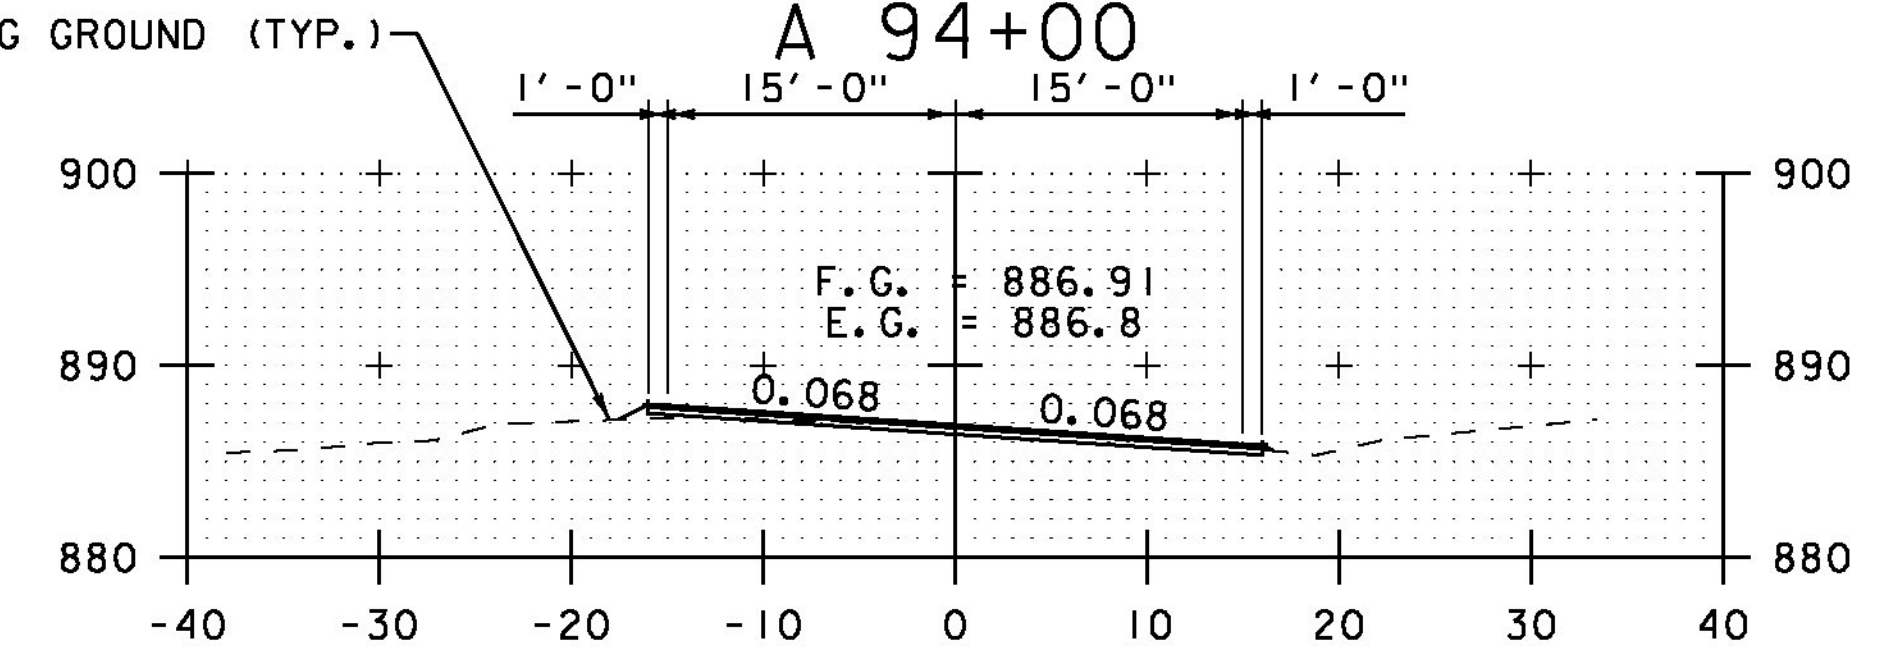

A 93+50

SCALE 1" = 10'-0"
0 10

STA. A 89+50 TO STA. A 95+00

CROSS SECTION SHEET 58

PROJECT NAME: ELMORE-MORRISTOWN

PROJECT NUMBER: STP 2937 (1)

FILE NAME: z11c310.dgn

PROJECT LEADER: C. LATHROP

DESIGNED BY: S. LAMPHERE

PLOT FILE: z11c310_186.i

PLOT DATE: 3/3/14

DRAWN BY: B. MARTIN

CHECKED BY: C. LATHROP

SHEET 186 OF 194