




A 96+50

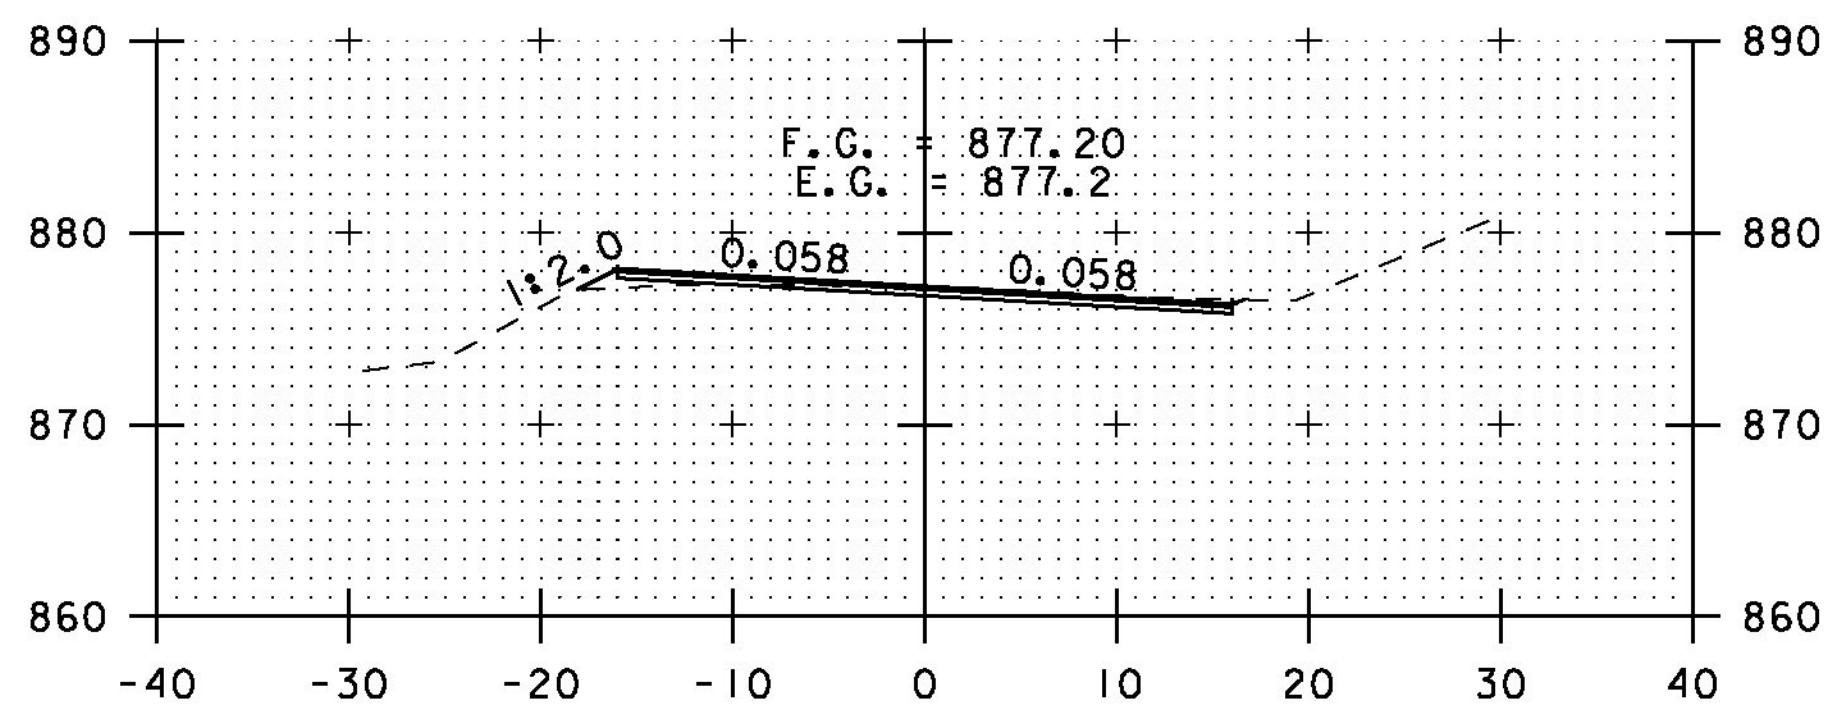


A 96+00

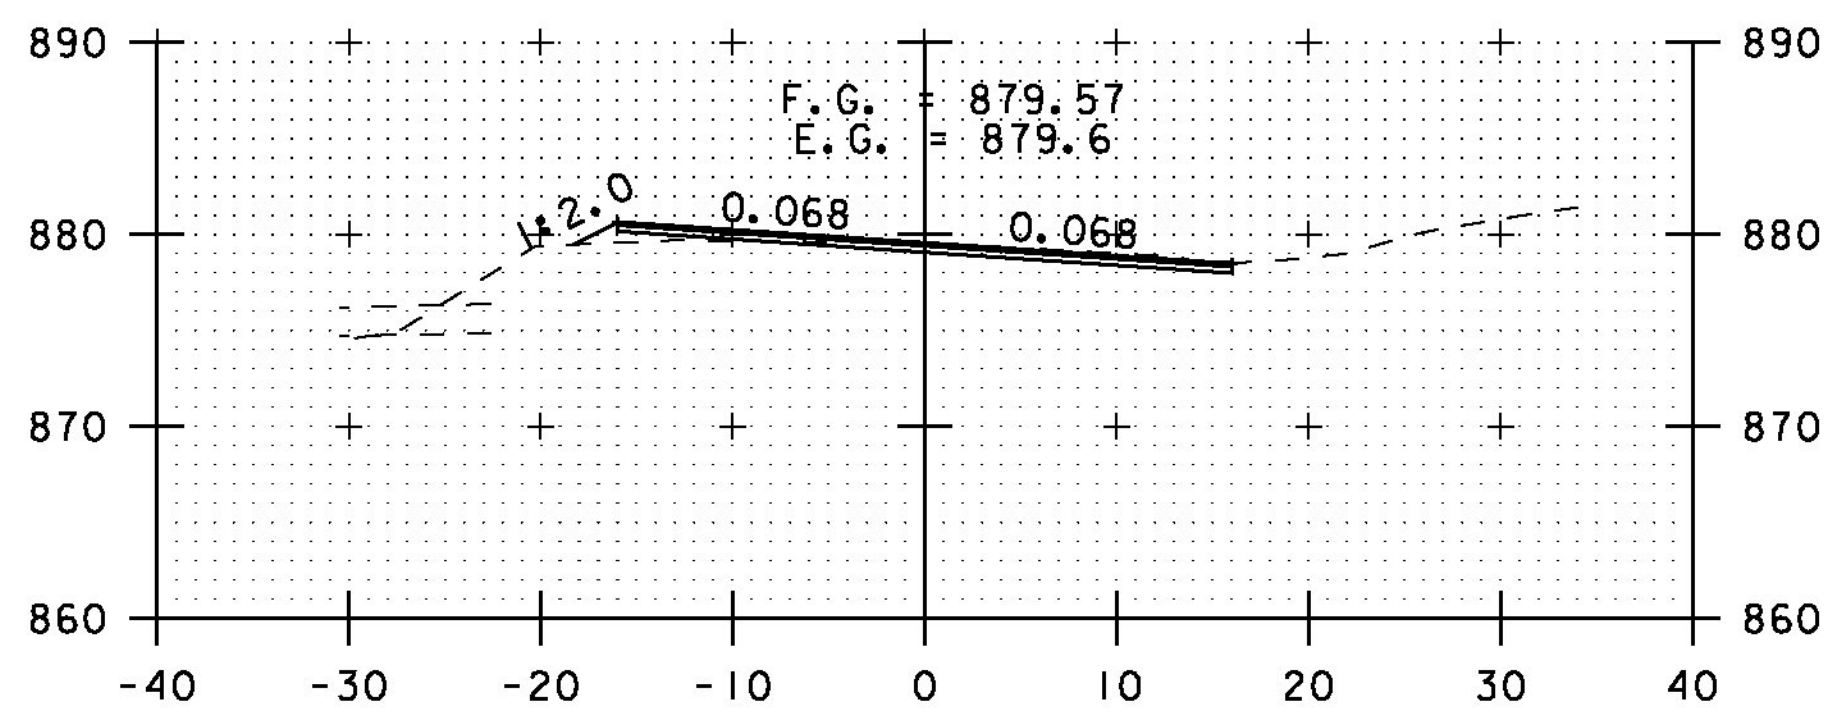


A 95+50

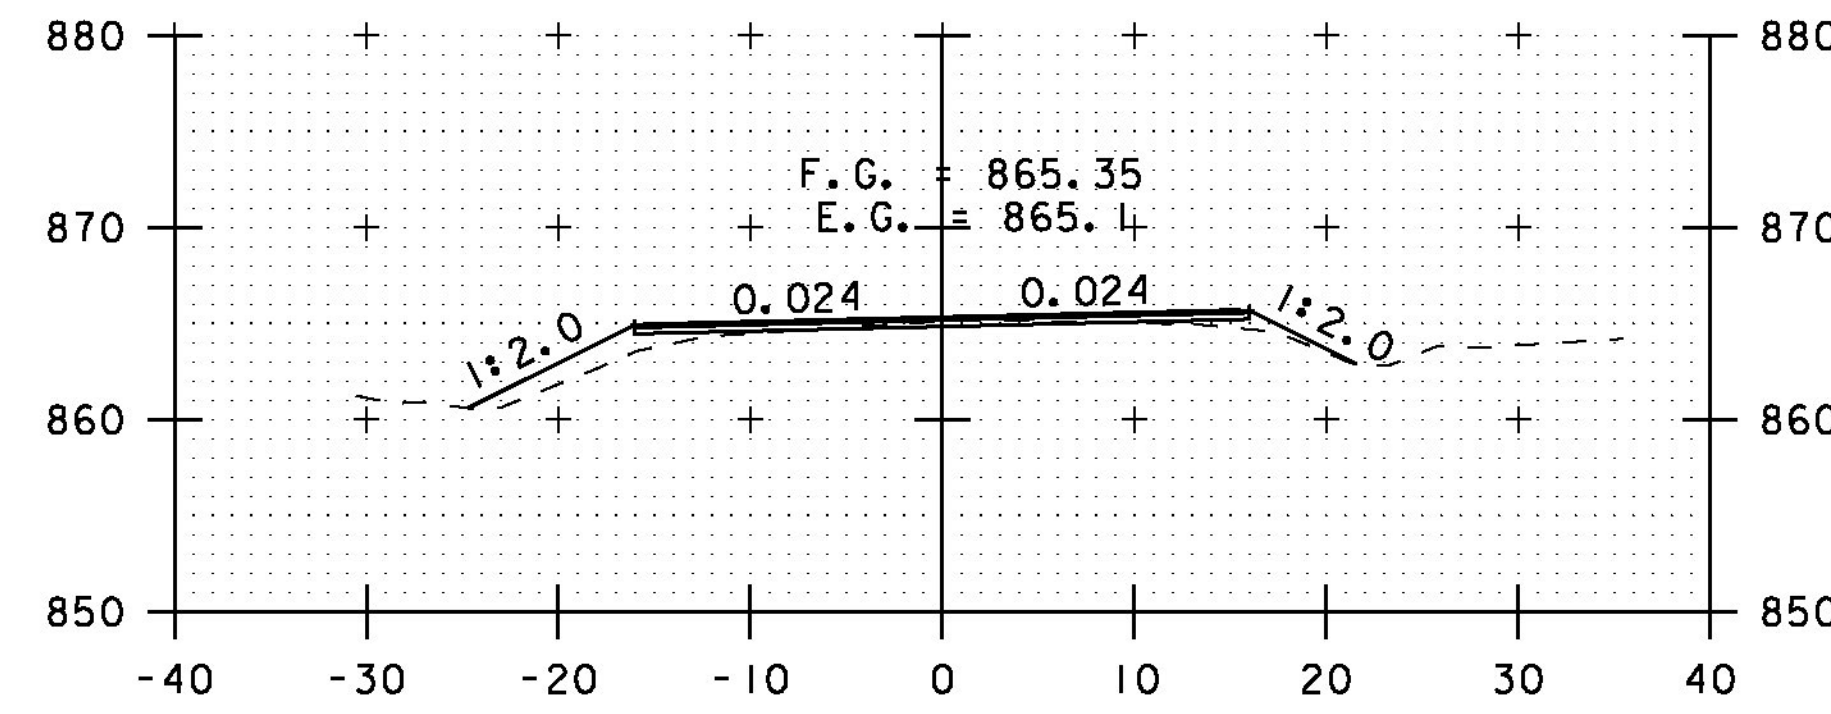


A 98+50

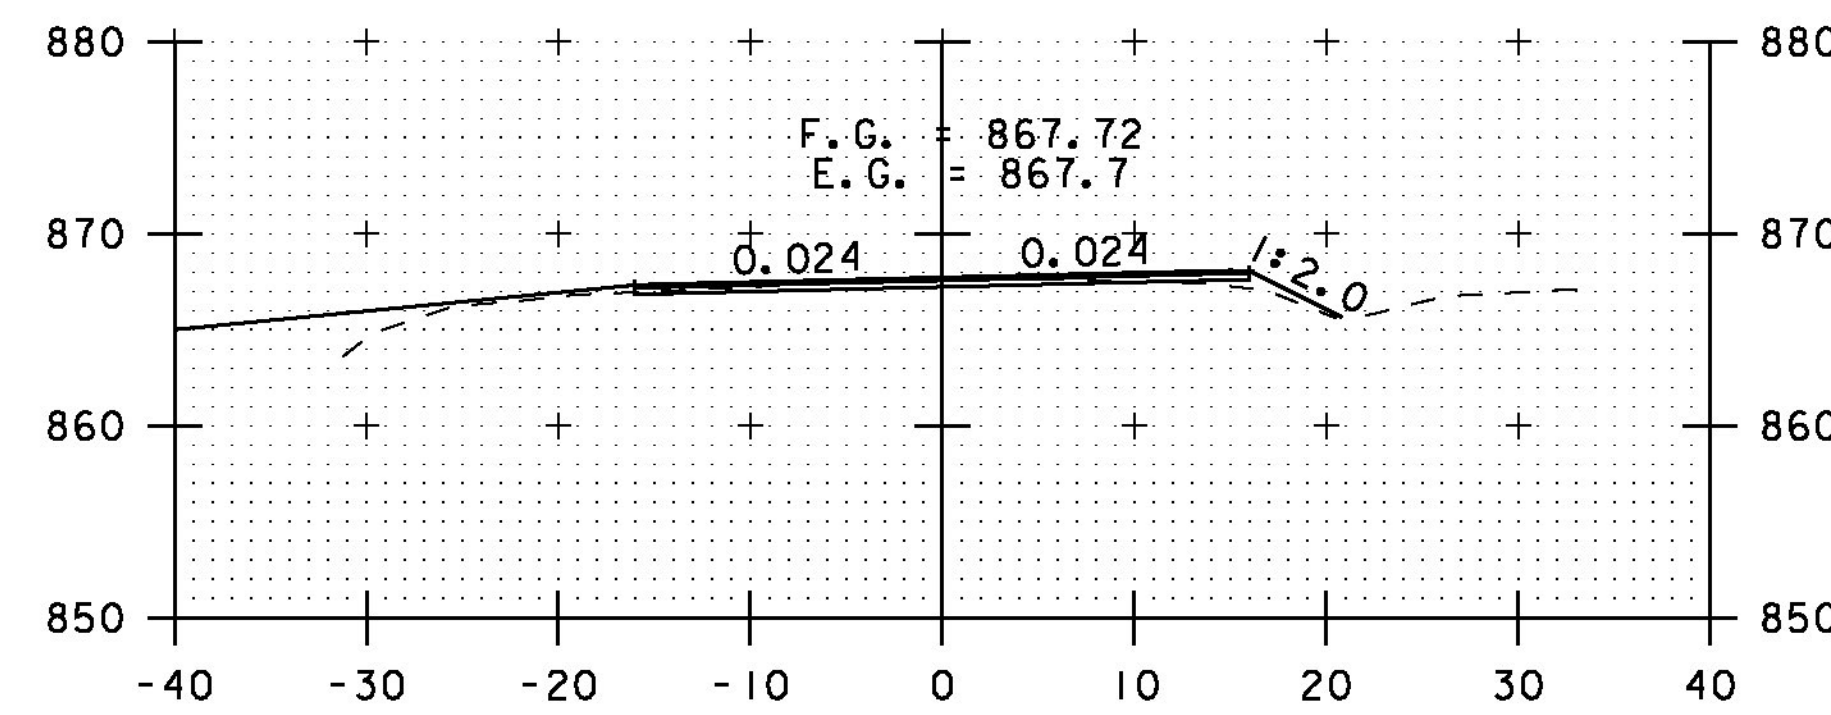


TH#37 LT
A 98+00

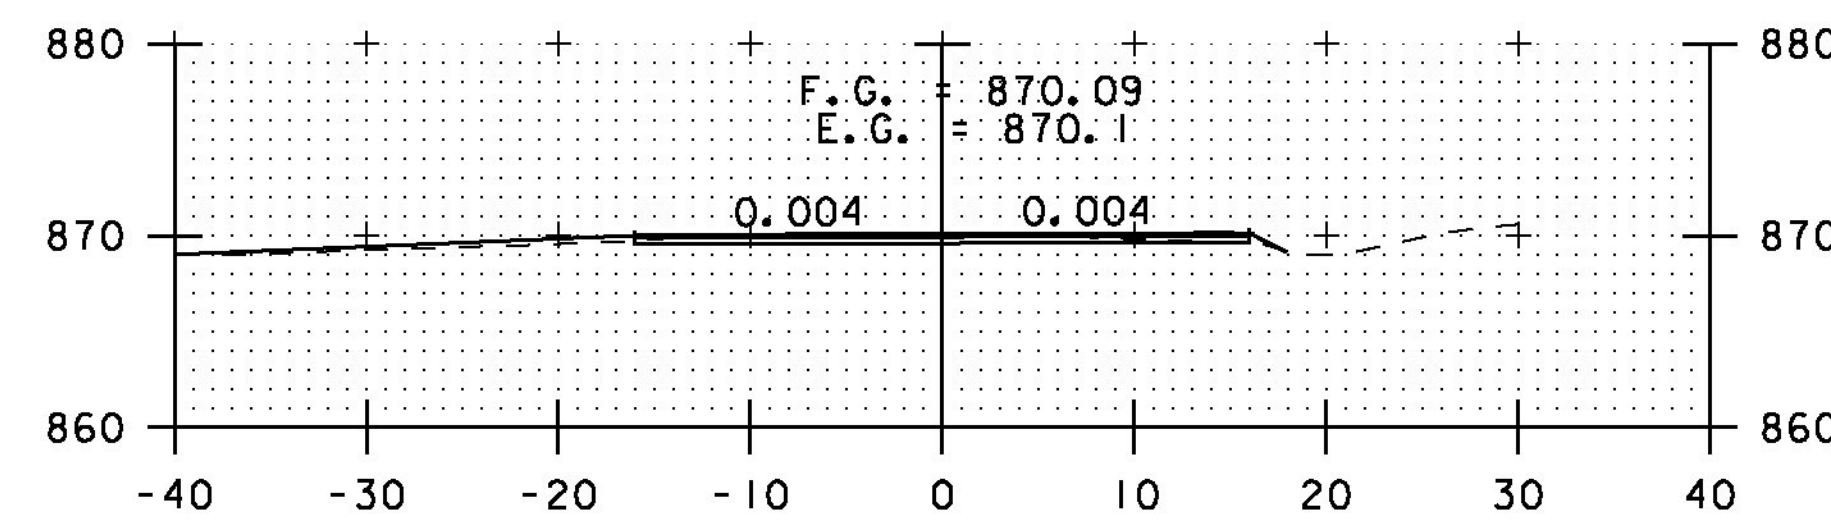


TH#37 LT
A 97+50

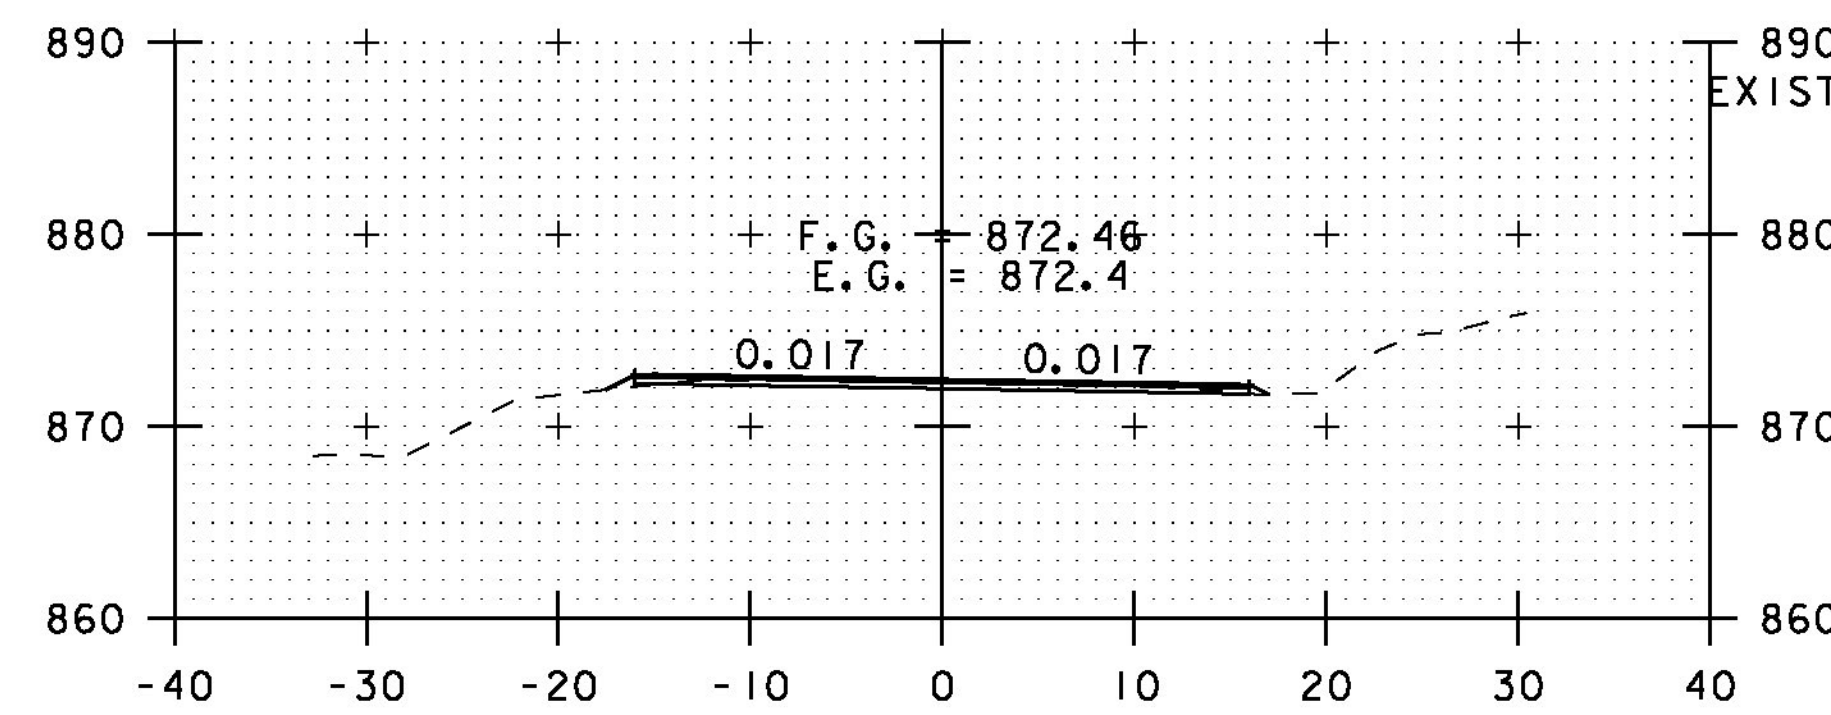


A 97+00

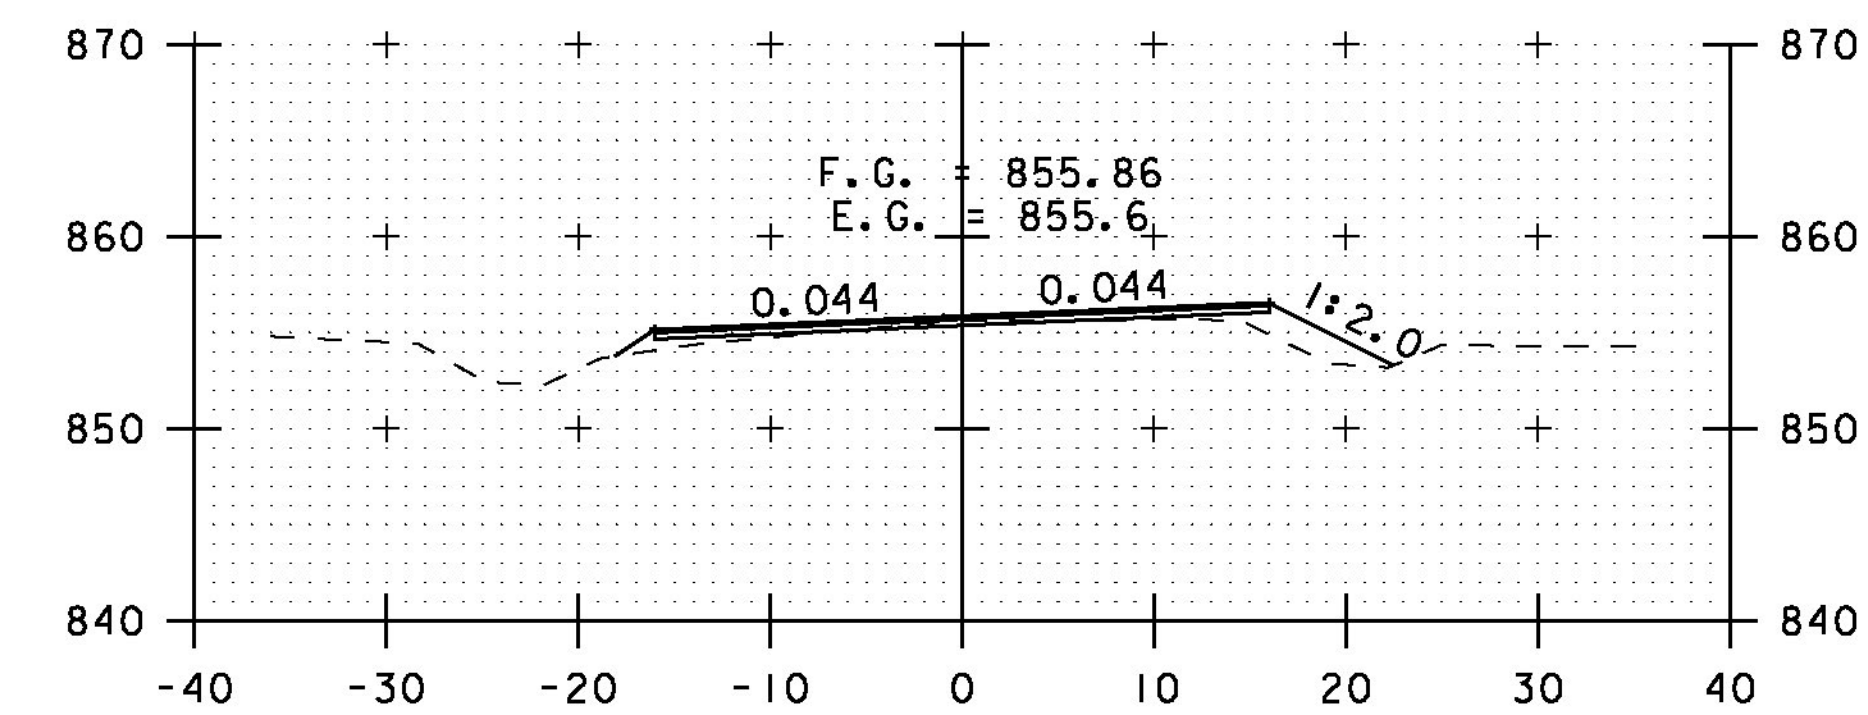


A 100+50

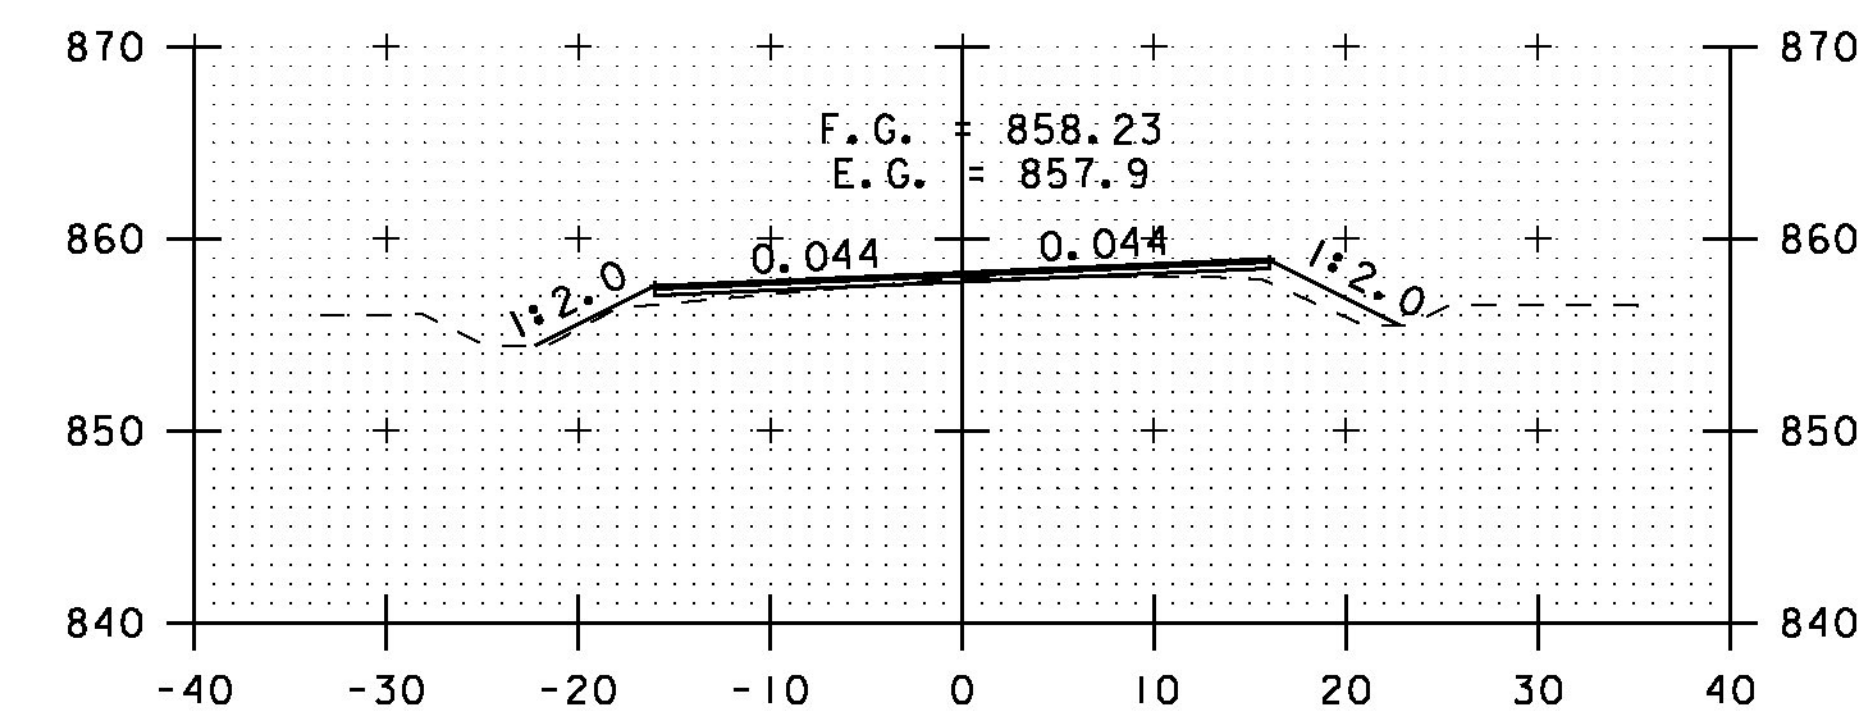

A 100+00

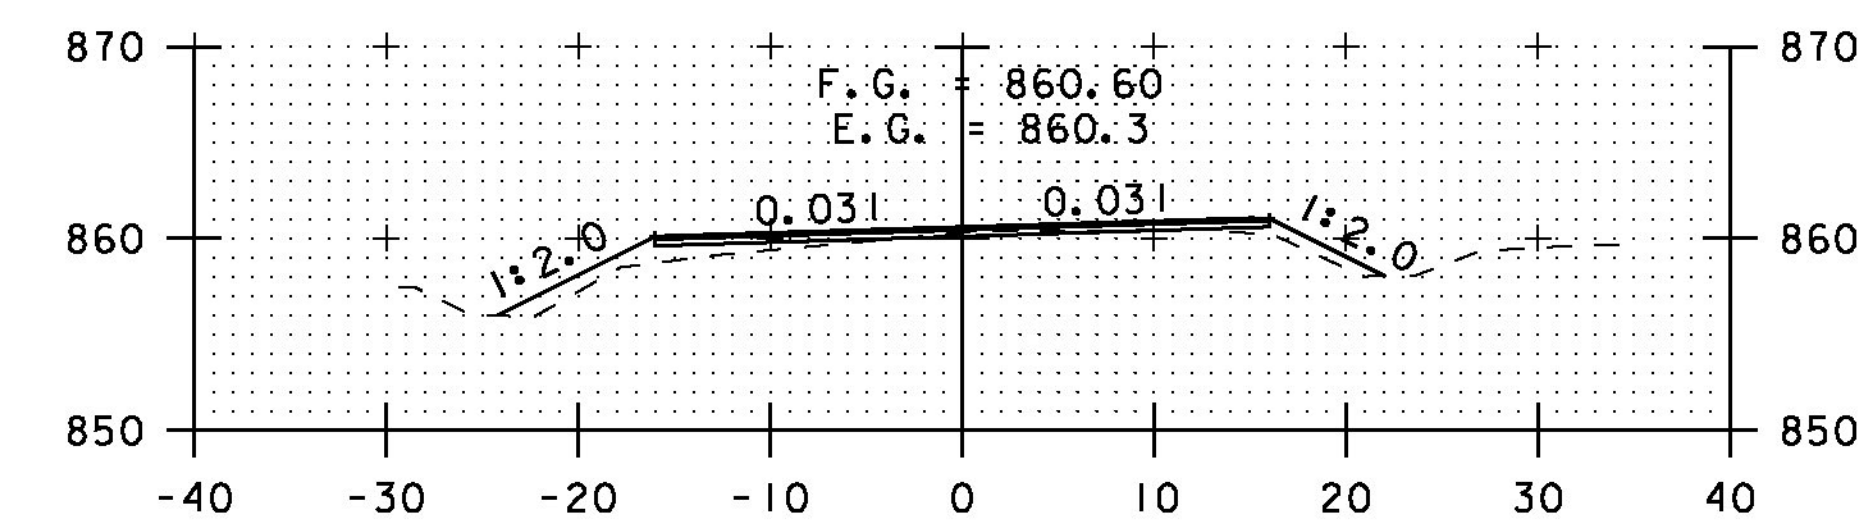

A 99+50

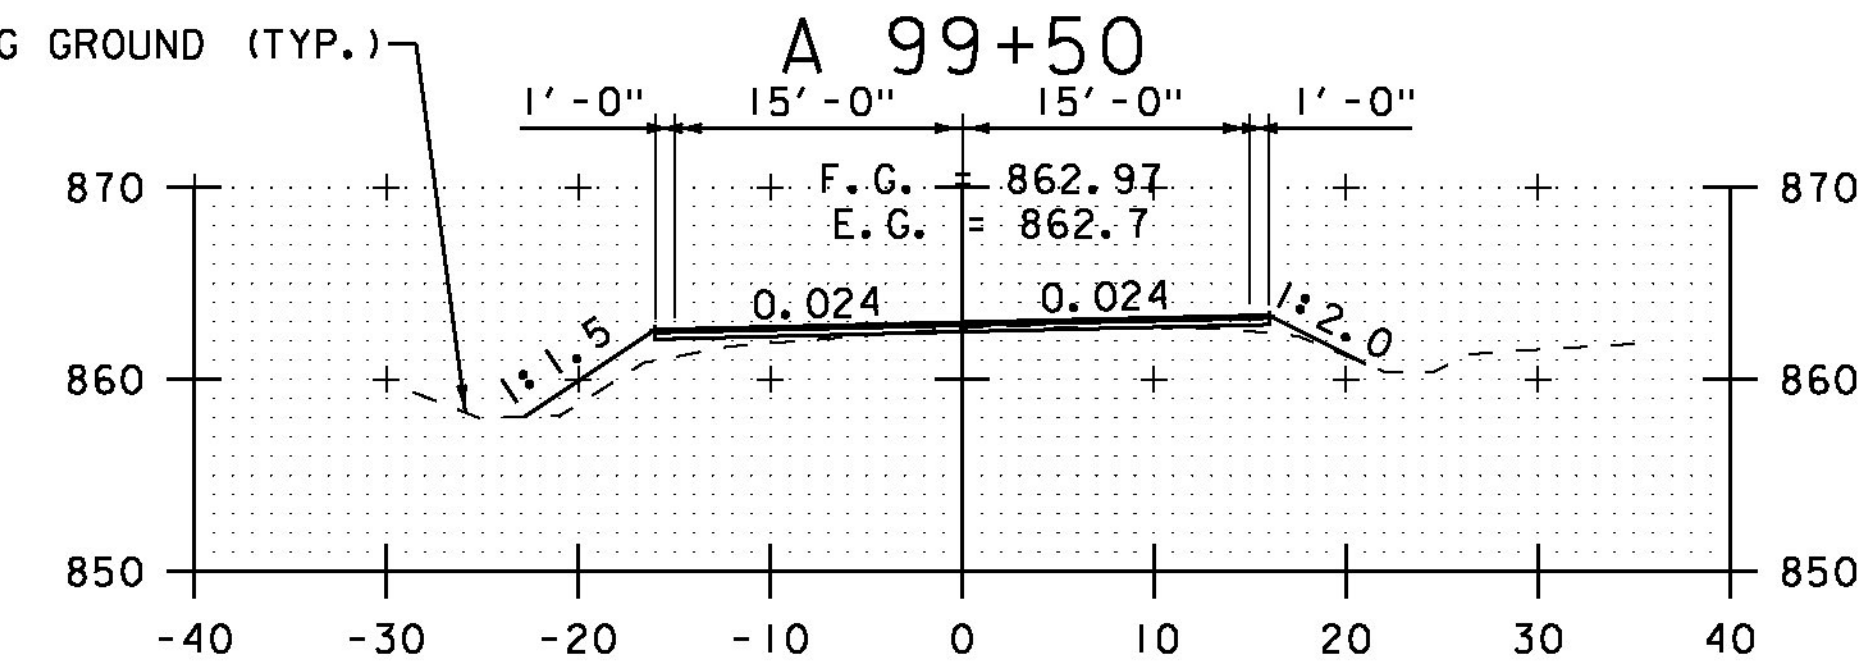

A 99+00

STA. A 95+50 TO STA. A 100+50

SCALE 1" = 10'-0"
10 0 10

CROSS SECTION SHEET 59

PROJECT NAME: ELMORE-MORRISTOWN

PROJECT NUMBER: STP 2937 (I)

FILE NAME: z11c310.dgn

PROJECT LEADER: C. LATHROP

DESIGNED BY: S. LAMPHERE

PLOT FILE: z11c310_187.i

PLOT DATE: 3/3/14

DRAWN BY: B. MARTIN

CHECKED BY: C. LATHROP

SHEET 187 OF 194