




A 102+50

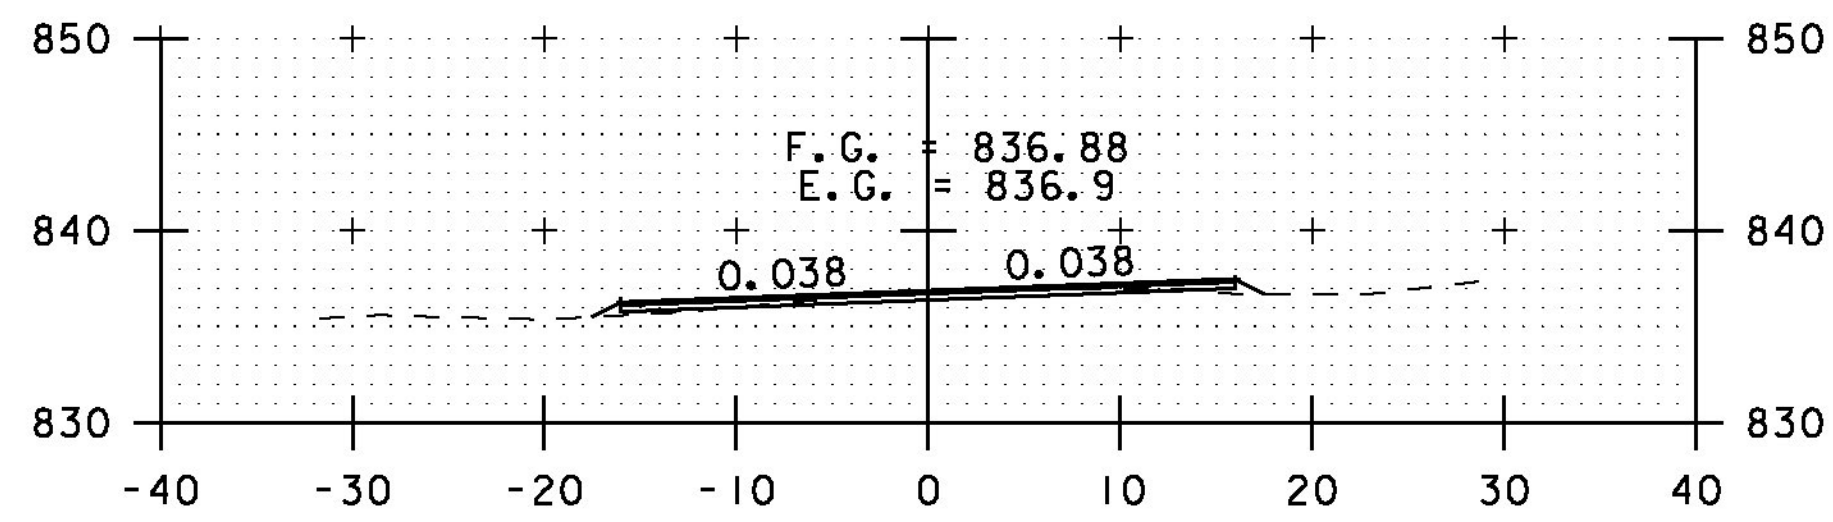


A 104+50

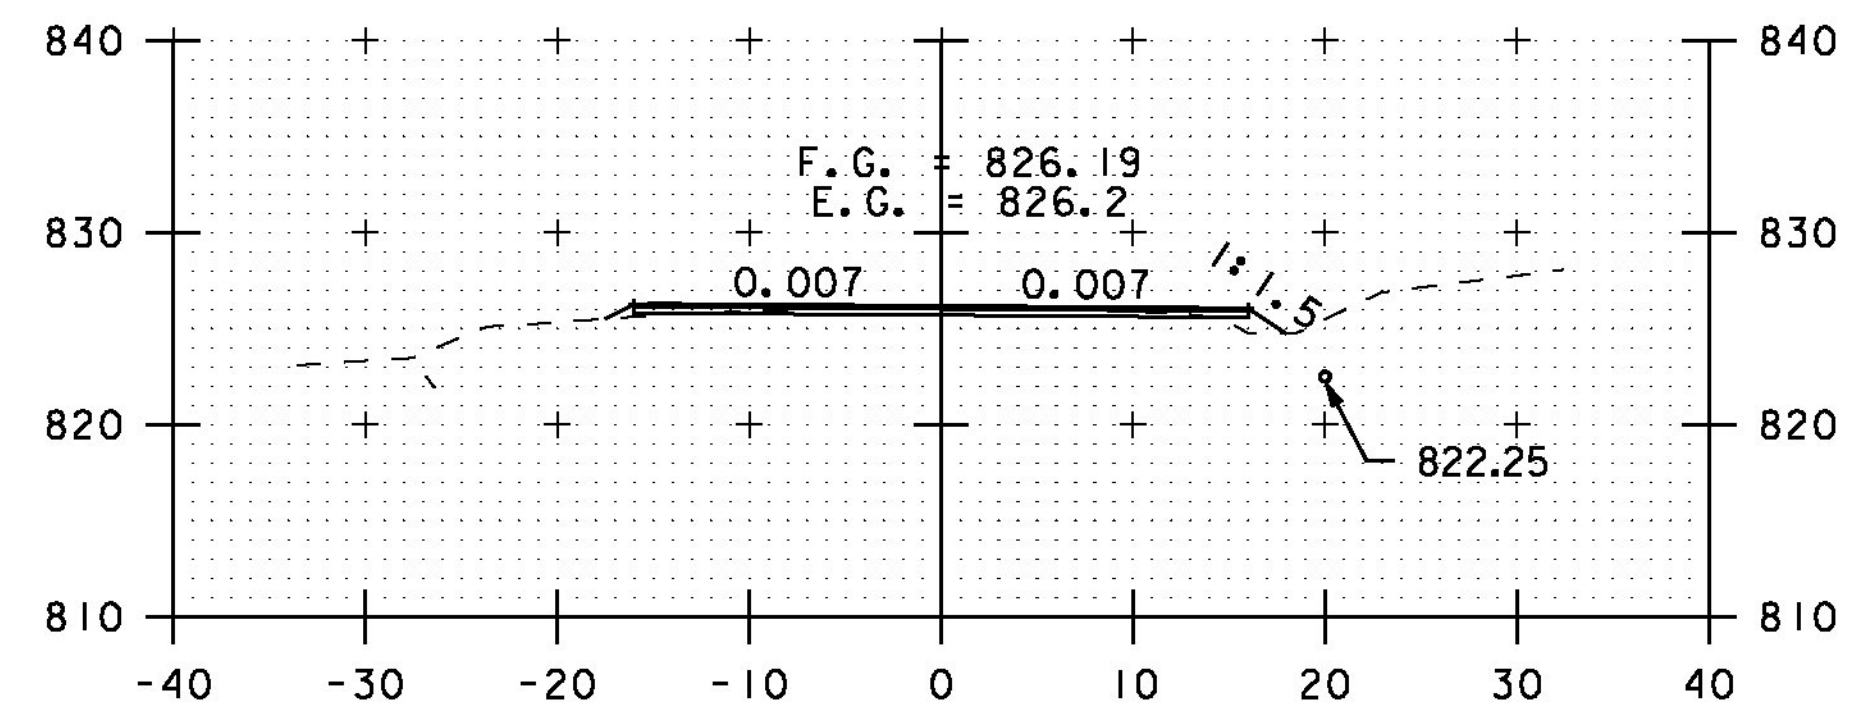


A 106+50

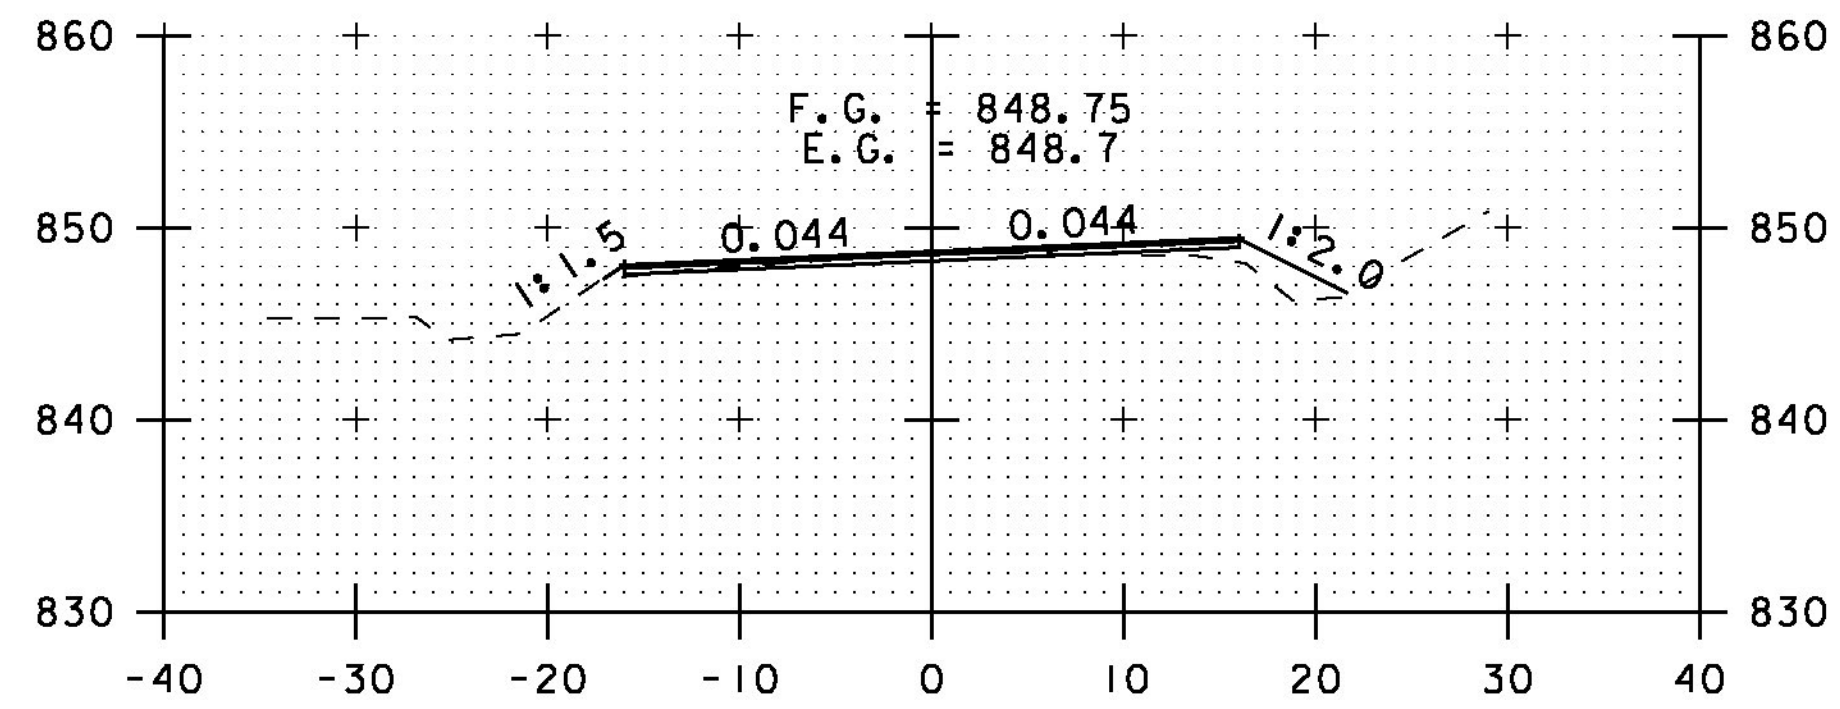


A 102+00

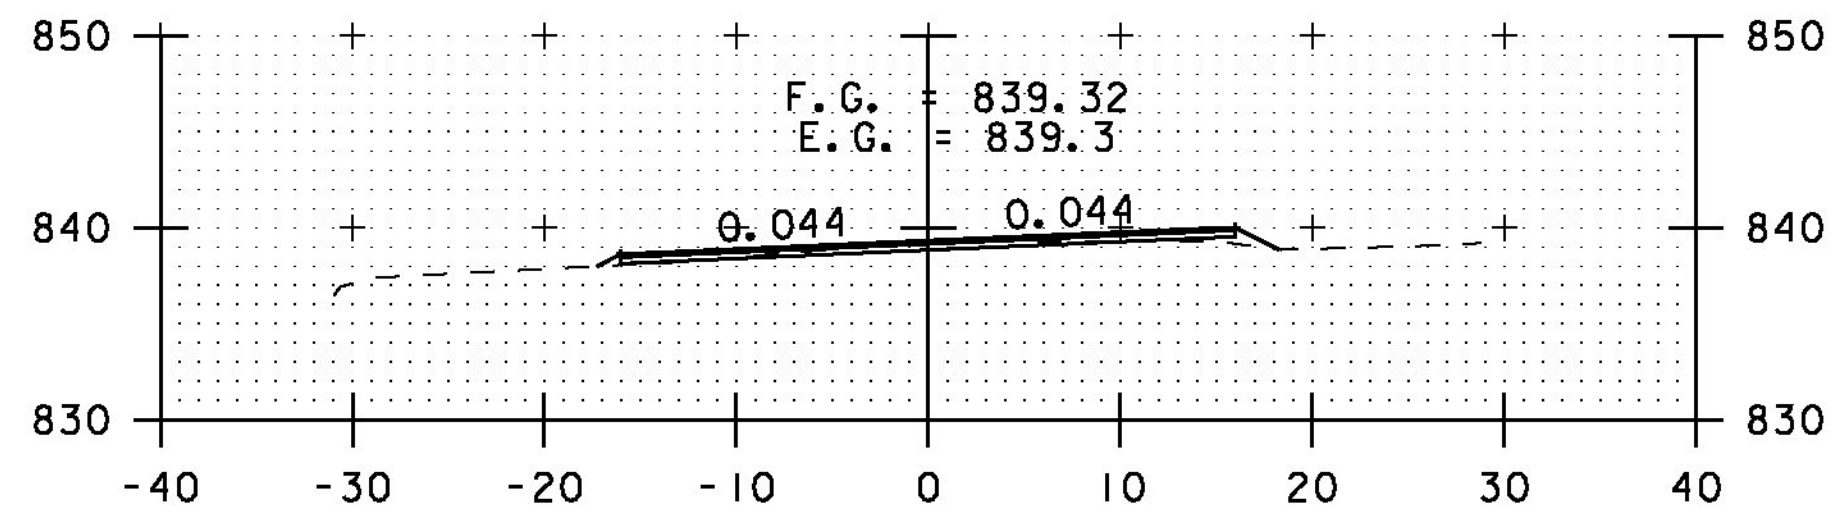


A 104+00

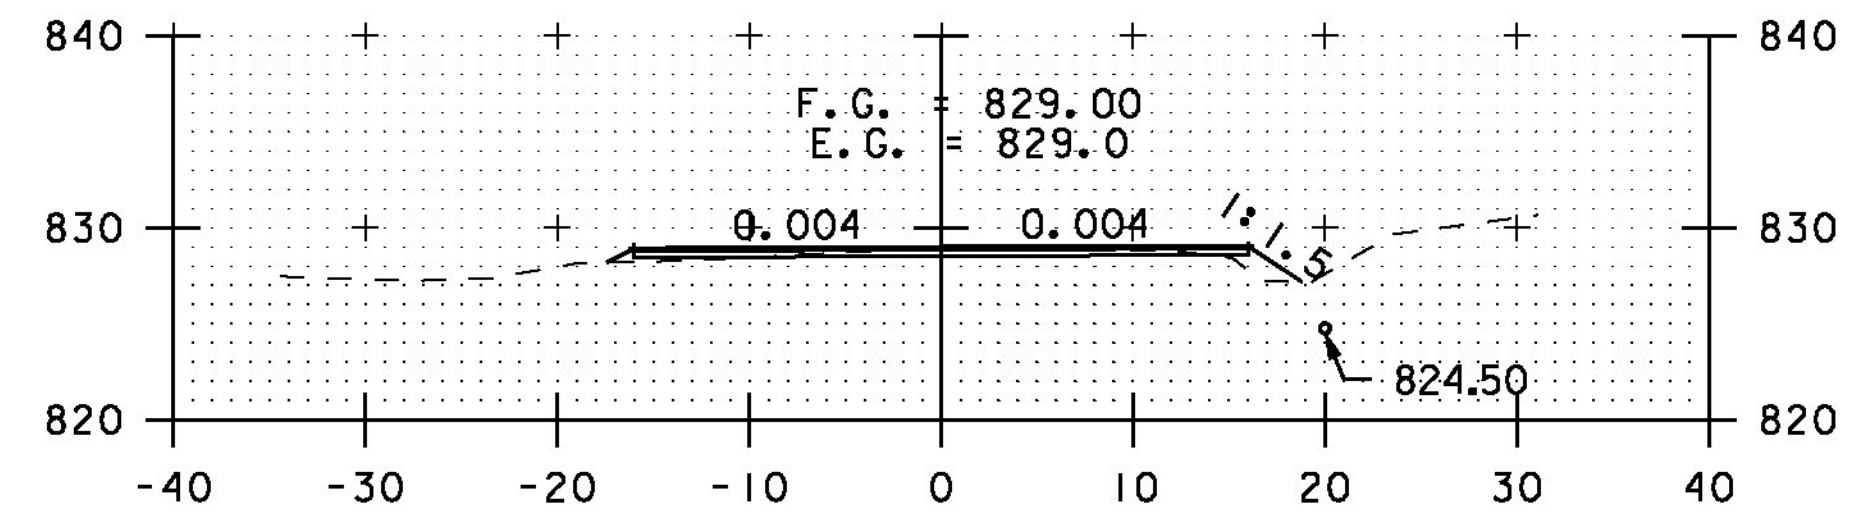


A 106+00

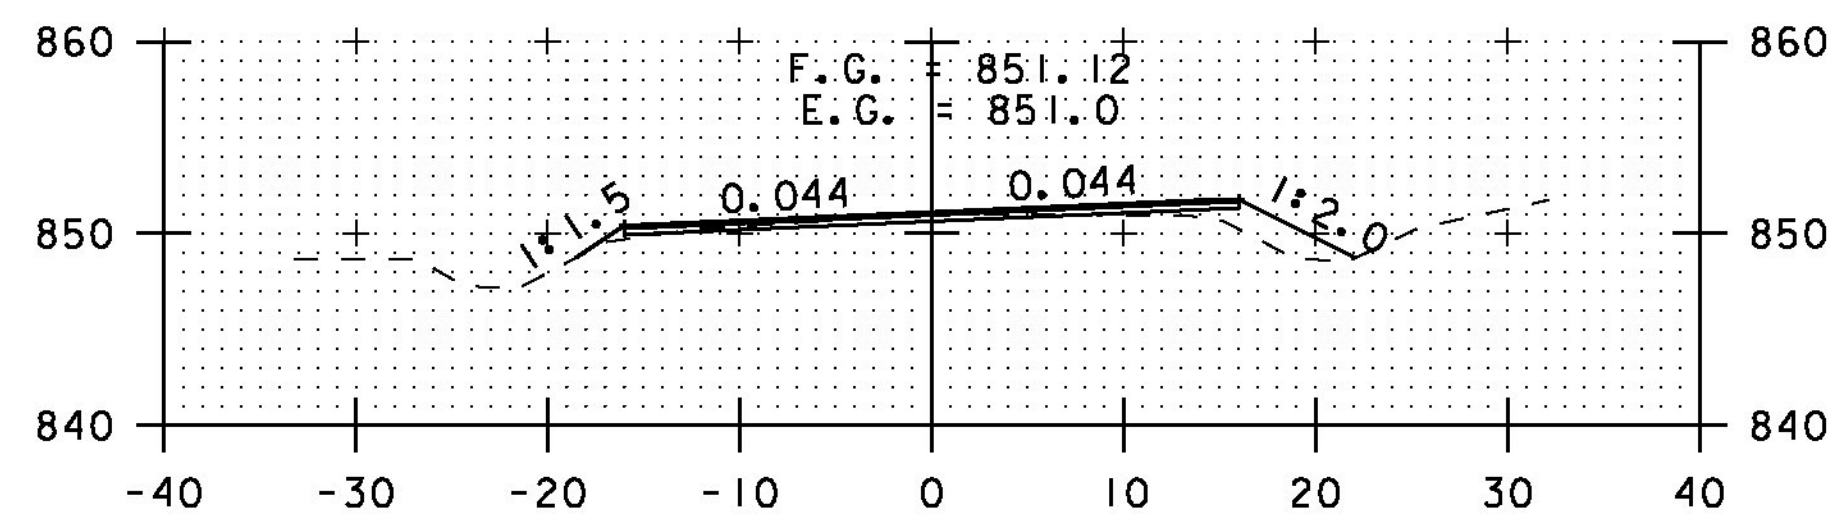


A 101+50

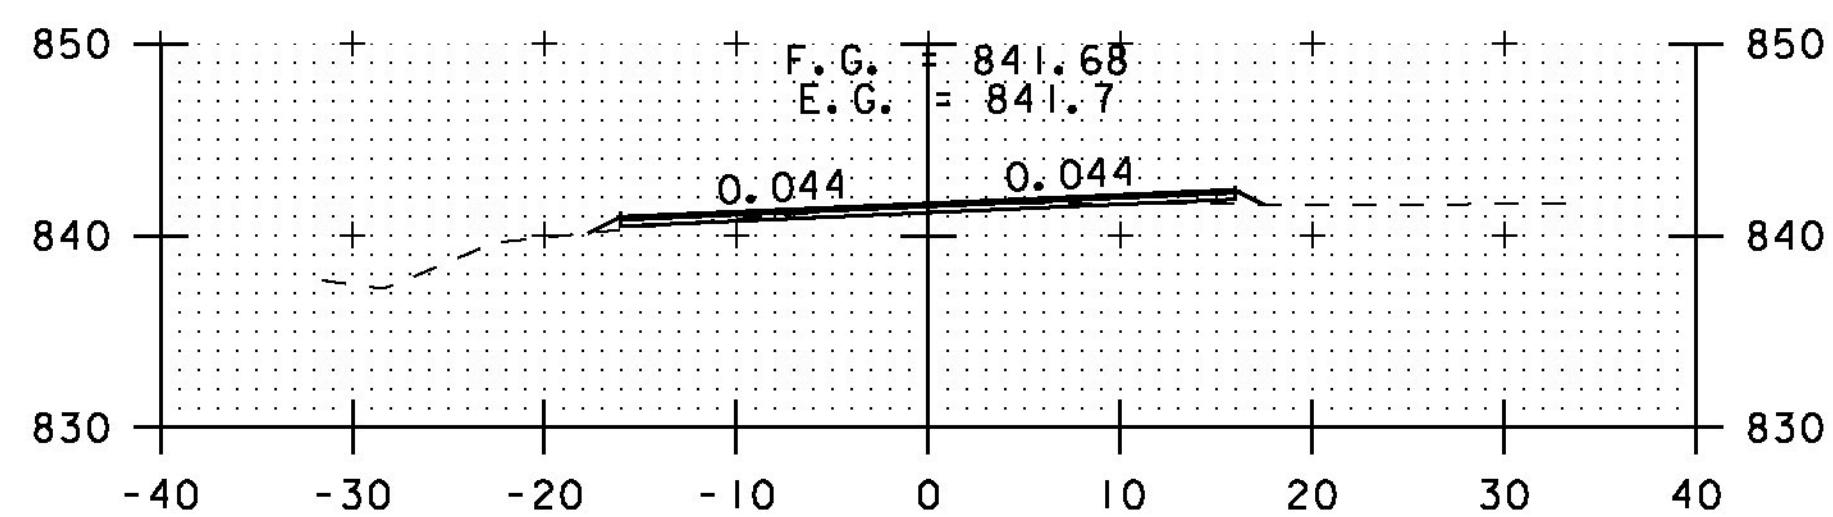


A 103+50

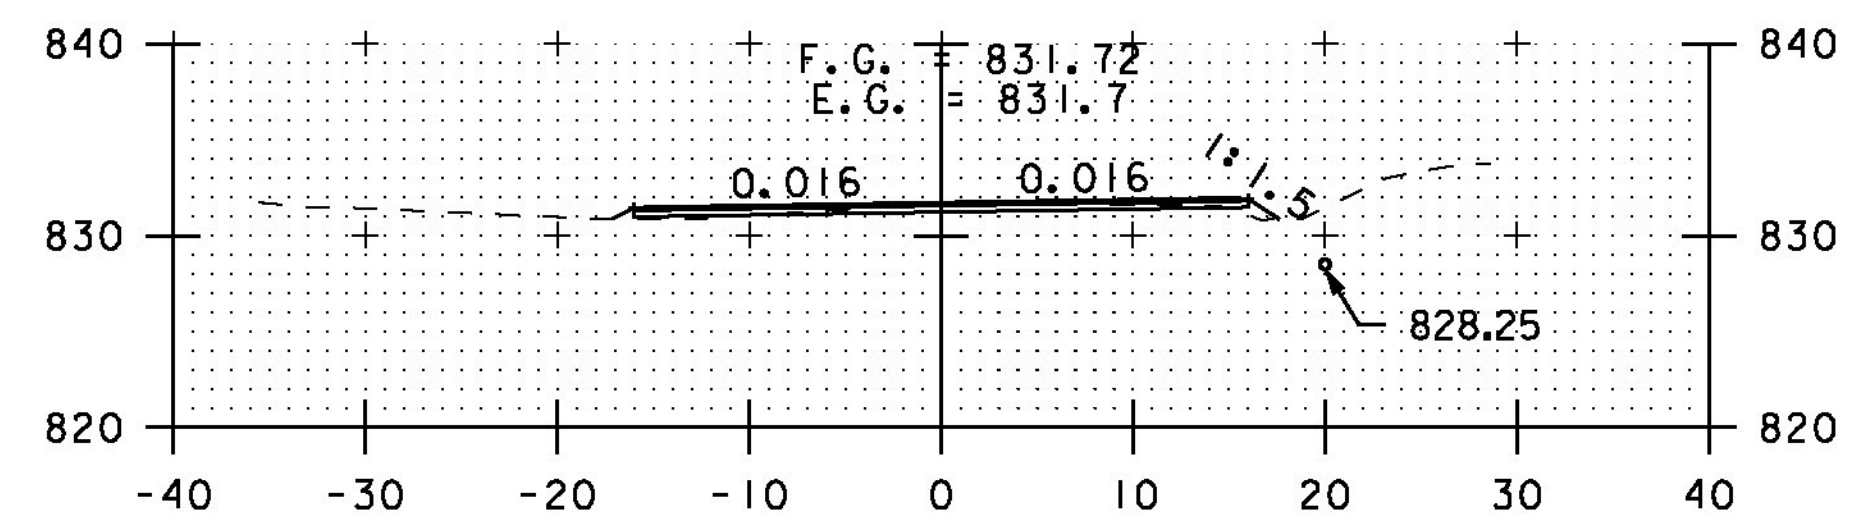

A 105+50

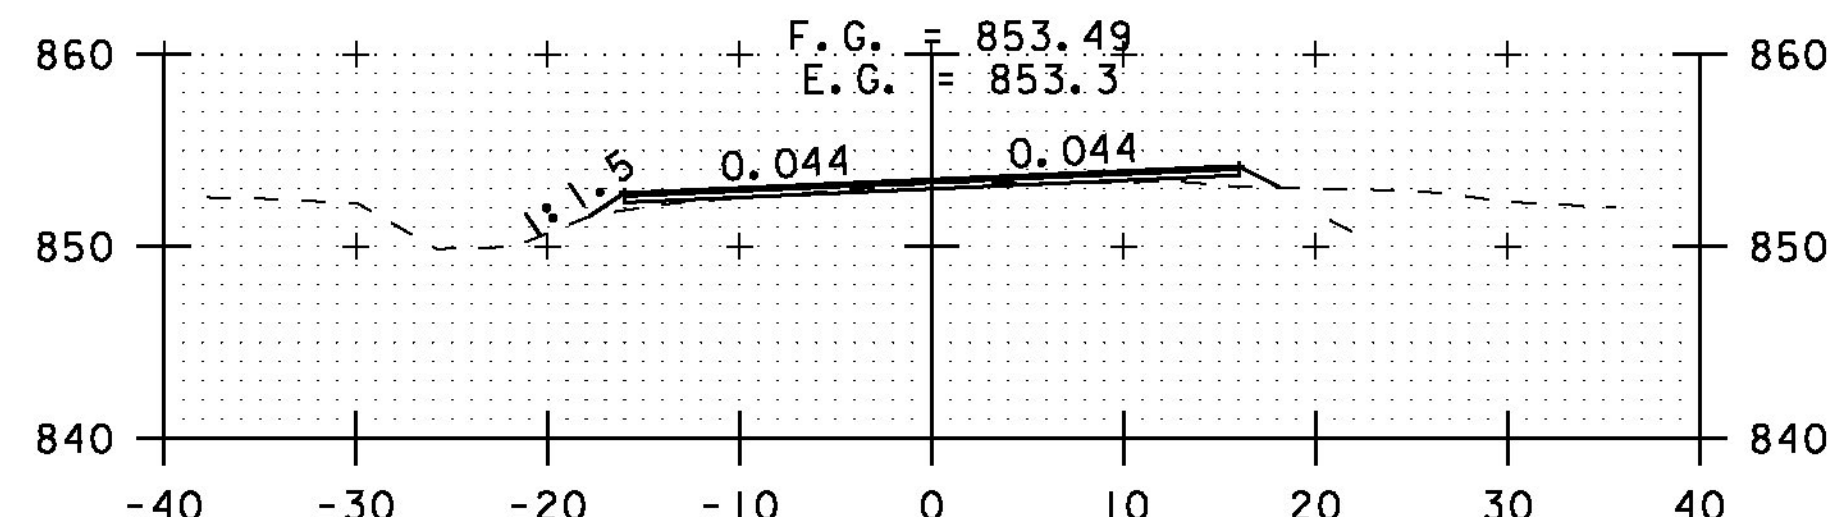


A 101+00

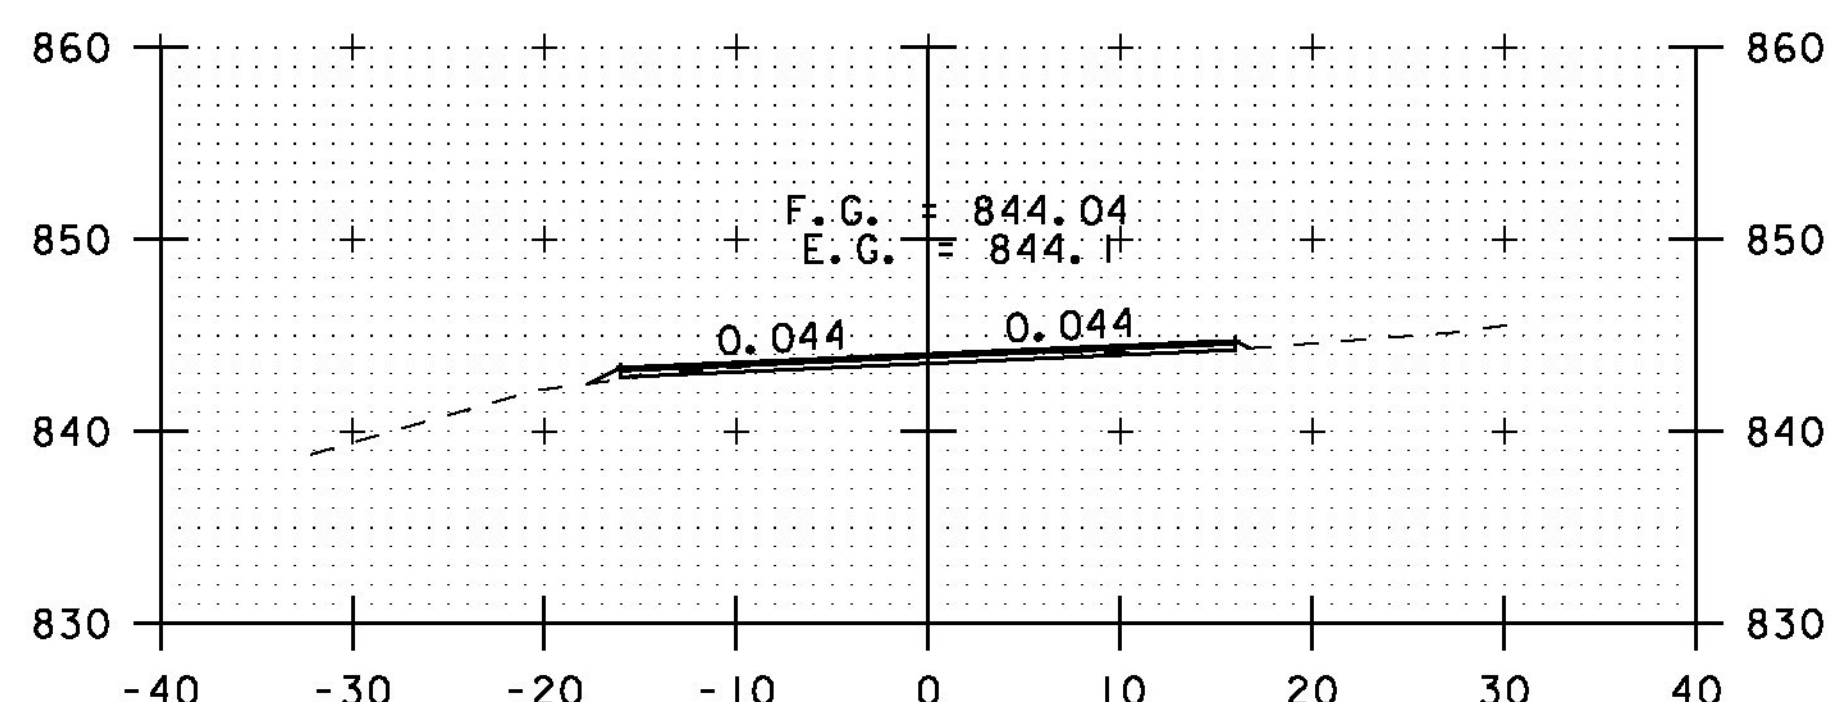

A 103+00

EXISTING GROUND (TYP.)

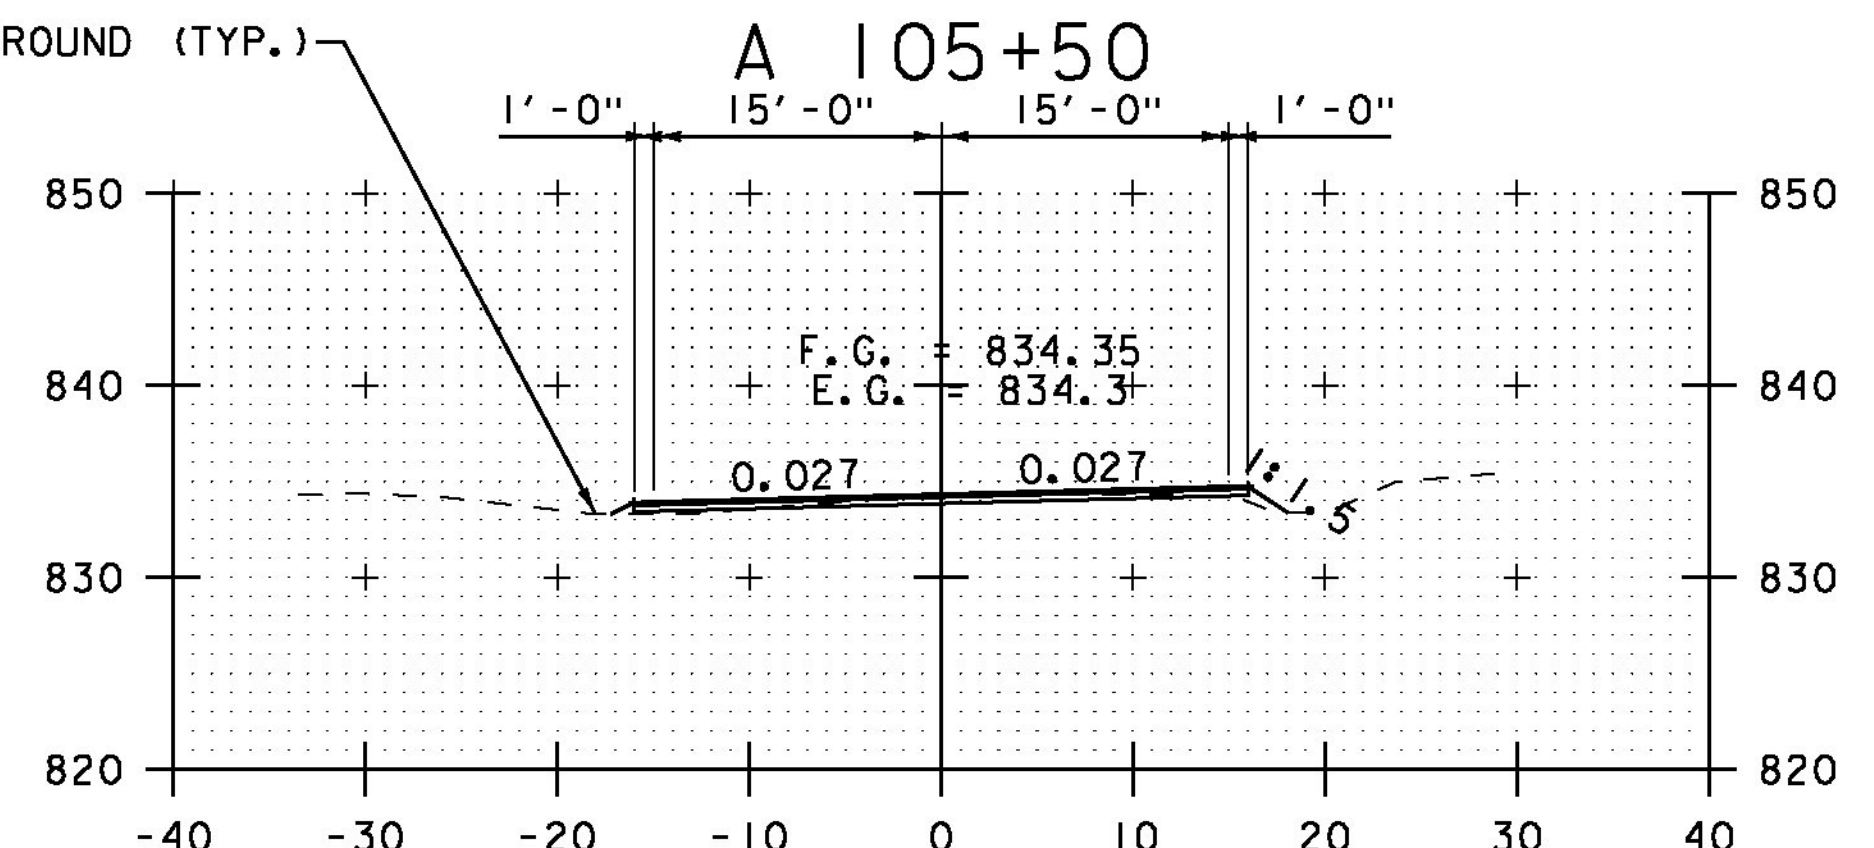

A 105+00

STA. A 101+00 TO STA. A 106+50



CROSS SECTION SHEET 60

PROJECT NAME: ELMORE-MORRISTOWN

PROJECT NUMBER: STP 2937 (I)

FILE NAME: z11c310.dgn

PROJECT LEADER: C. LATHROP

DESIGNED BY: S. LAMPHERE

PLOT FILE: z11c310_188.i

PLOT DATE: 3/3/14

DRAWN BY: B. MARTIN

CHECKED BY: C. LATHROP

SHEET 188 OF 194