




A 114+50

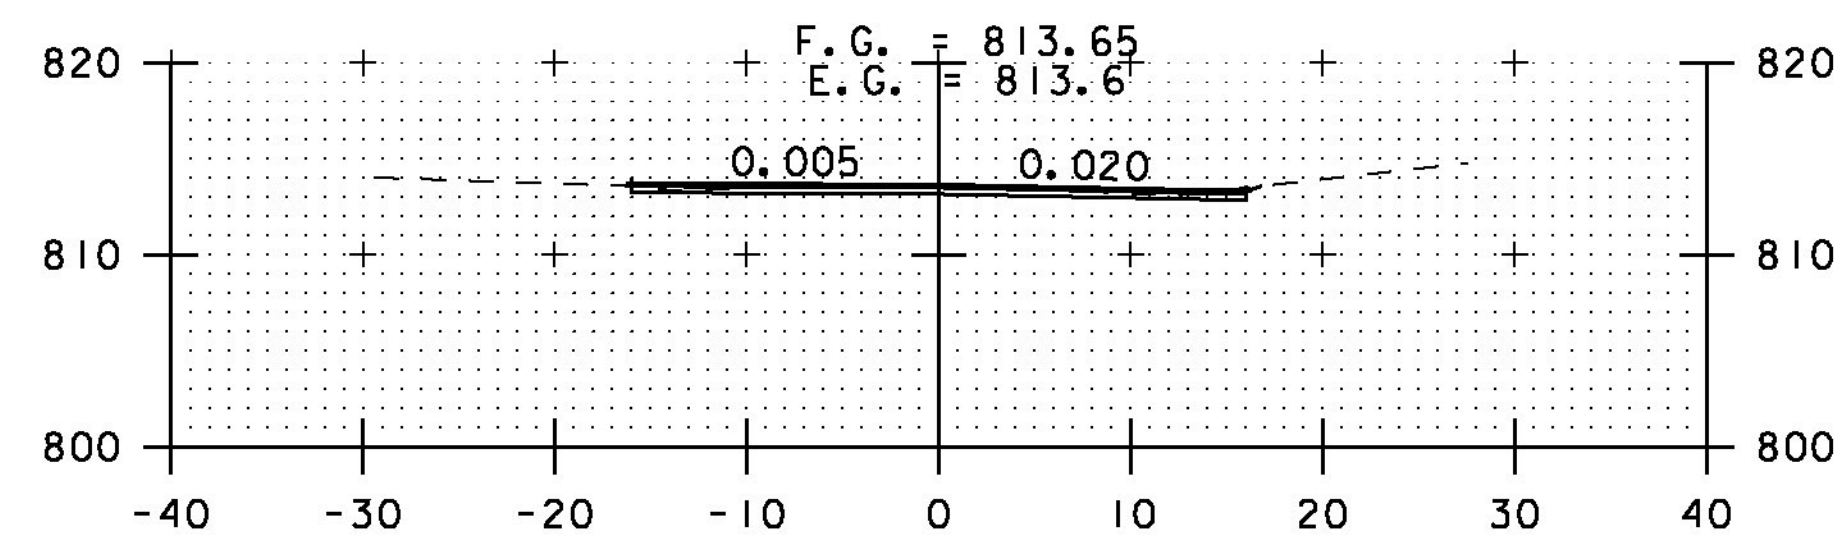


A 114+00

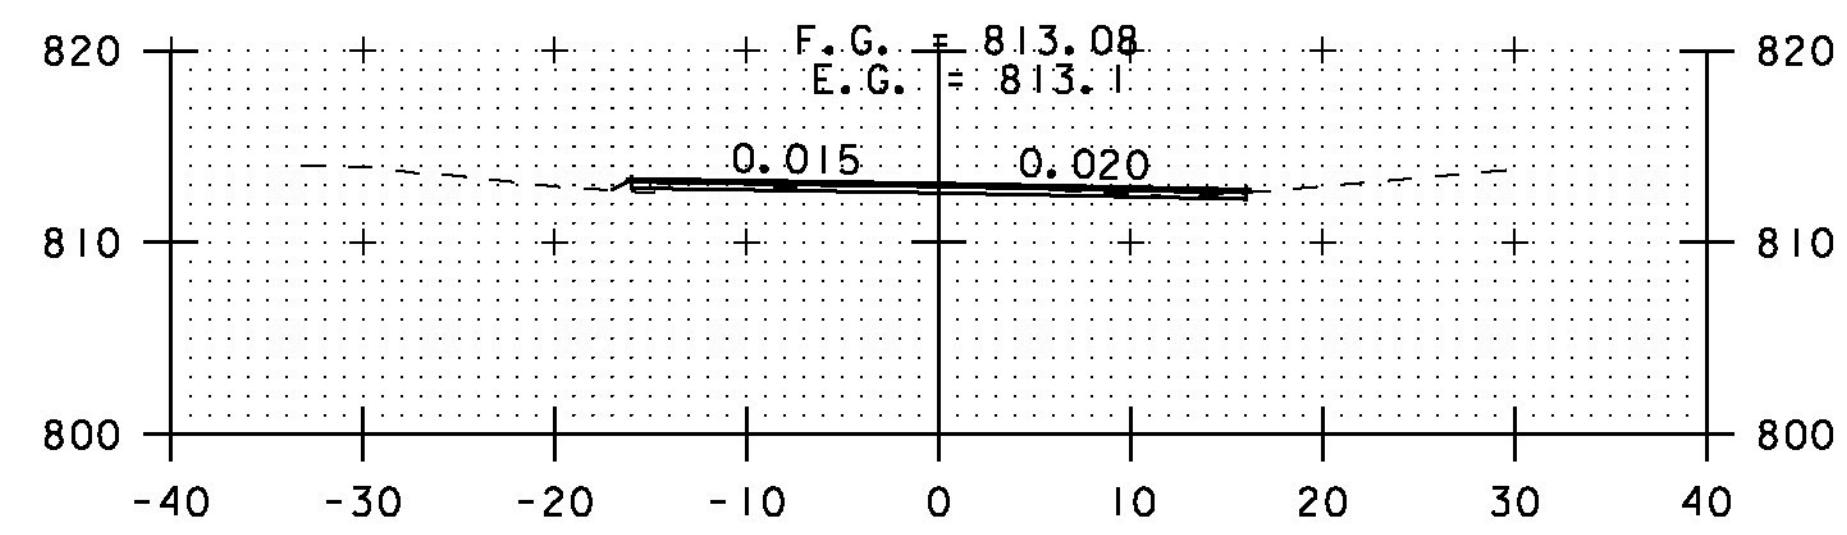


A 113+50

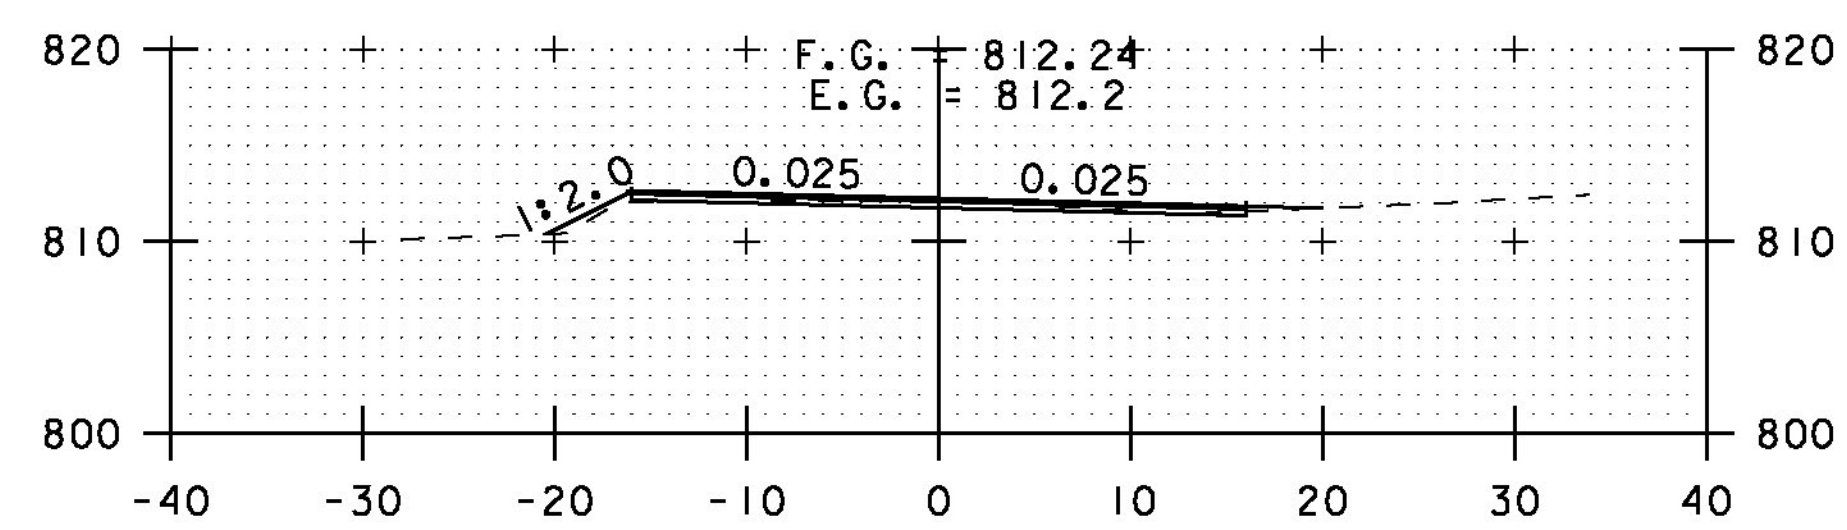

DRIVE RT  
A 113+00

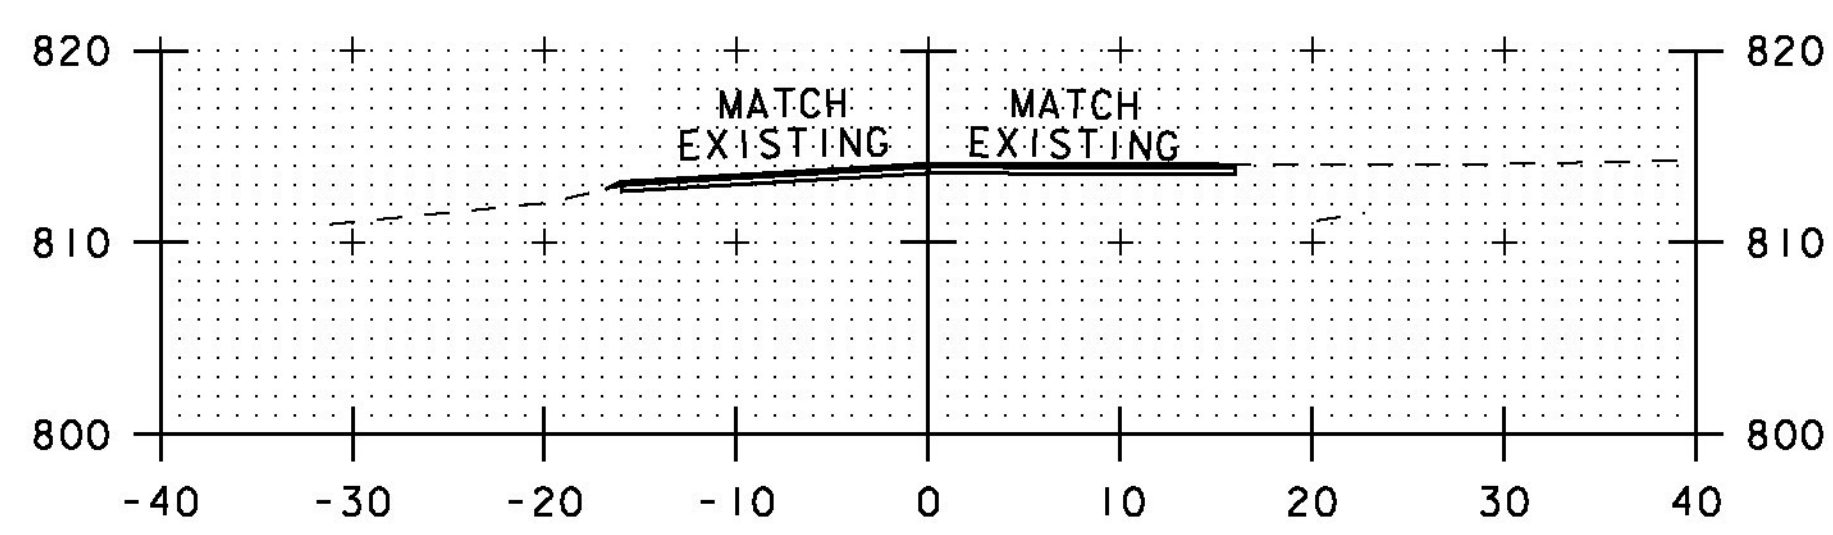

A 115+32

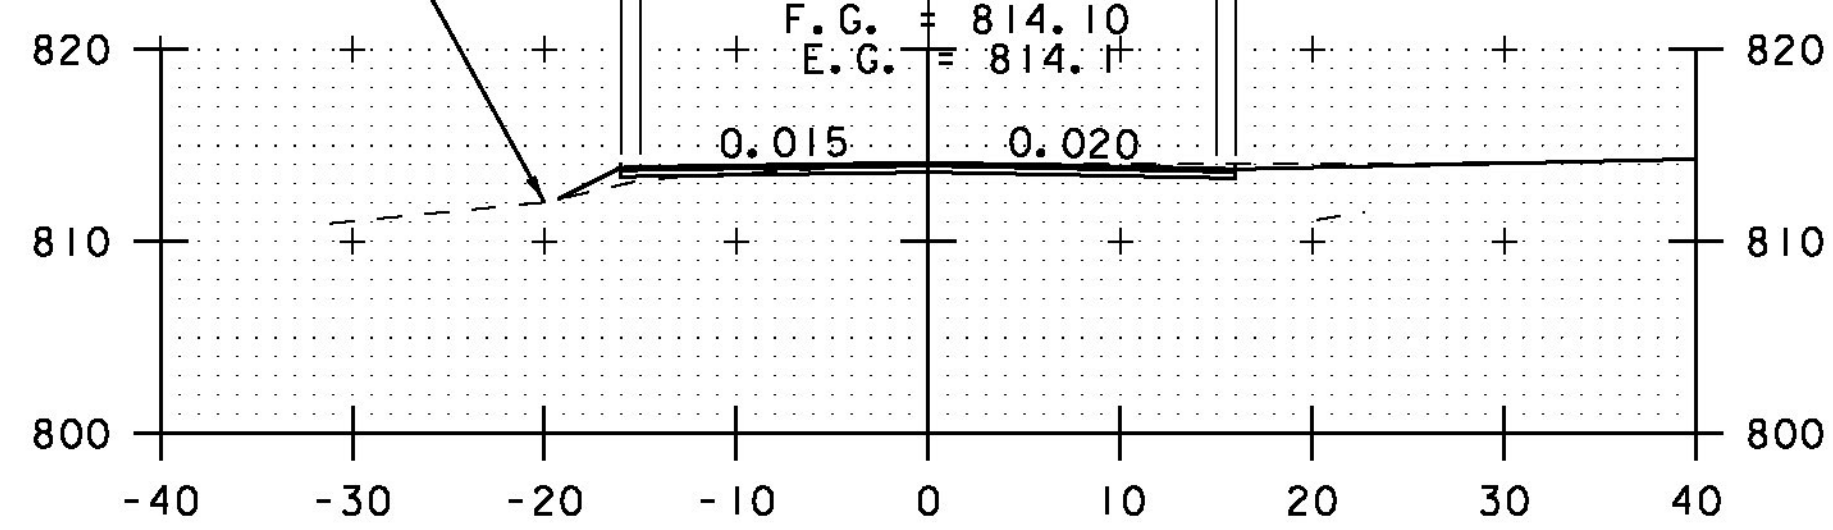

TH#88 RT  
A 115+00

EXISTING GROUND (TYP.)

STA. A 113+00 TO STA. A 115+32



**CROSS SECTION SHEET 62**

PROJECT NAME: ELMORE-MORRISTOWN

PROJECT NUMBER: STP 2937 (1)

FILE NAME: z11c310.dgn

PROJECT LEADER: C. LATHROP

DESIGNED BY: S. LAMPHERE

PLOT FILE: z11c310\_190.i

PLOT DATE: 3/3/14

DRAWN BY: B. MARTIN

CHECKED BY: C. LATHROP

SHEET 190 OF 194