


CASTING BED

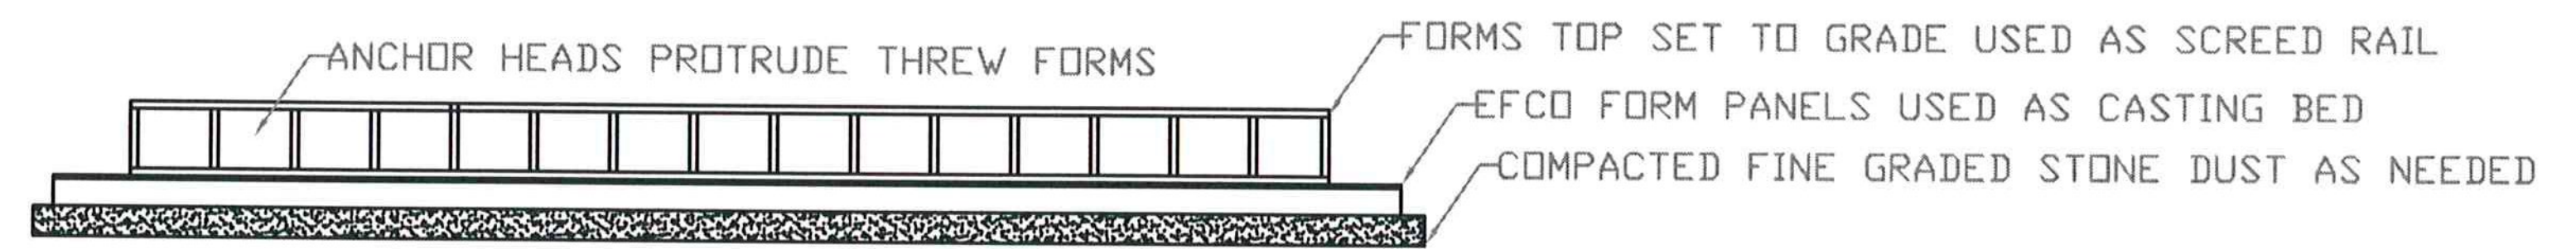

Vermont Agency of Transportation

RECEIVED

ON: **May 9, 2013**

and Checked for

CONFORMANCE

BY: Rob Young DATE: 05/13/13

COLD RIVER BRIDGES, LLC <small>10 LANBRO LANE WALPOLE, NH</small> <small>TEL 603-756-9300 FAX 603-756-9303</small>	
PLYMOUTH ER BRS 0149 (5)	
APPROACH SLAB FORMING PLAN	SHEET NUMBER 6 <small>REV I 5-7-13</small>
<small>DATE: 4-16-13</small>	<small>Scale: 3/16"=1'</small>