
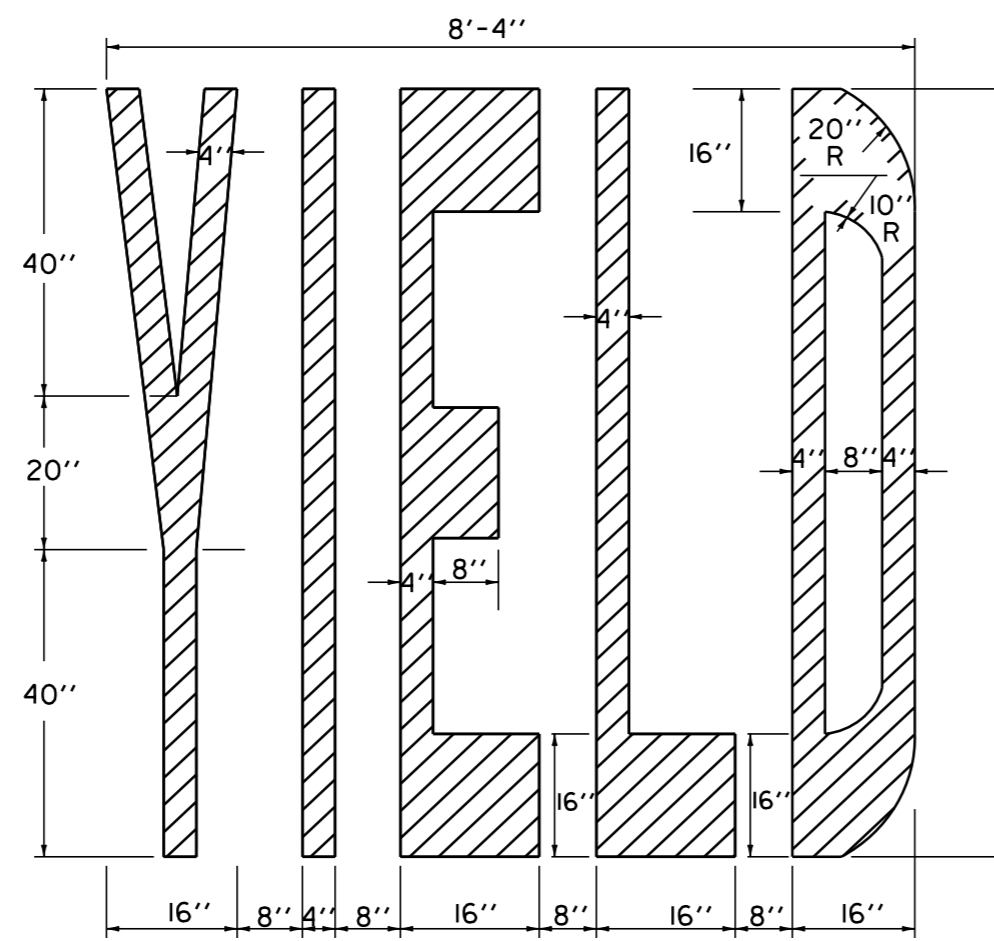



\* (4'-8'') - ADJUST TO AVAILABLE PAVEMENT WIDTH

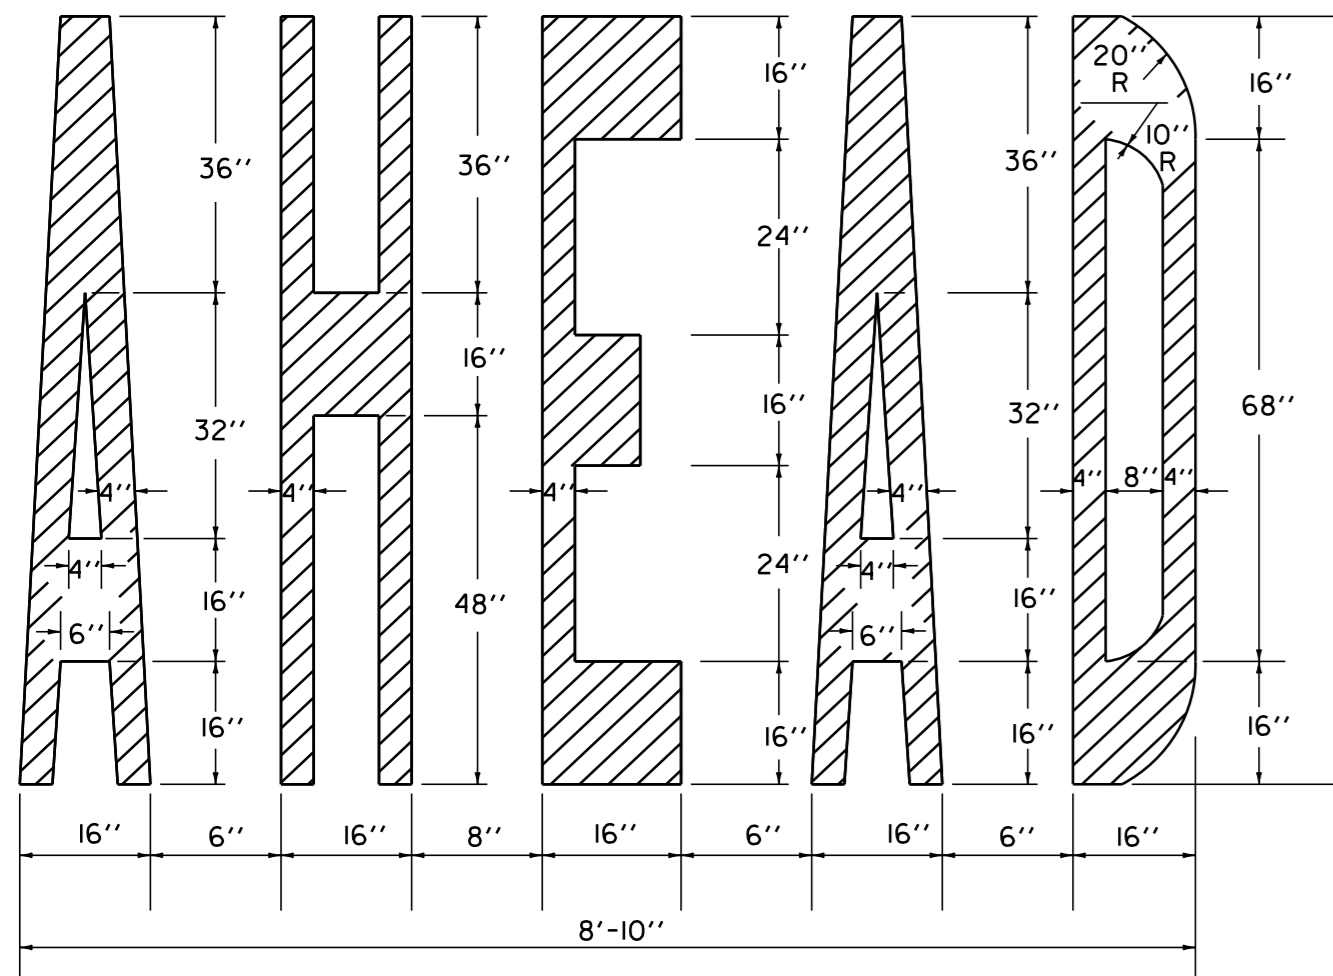

**LETTER HEIGHT**

DIMENSIONS ARE FOR 8' - 4" LETTER HEIGHTS. A LESSER HEIGHT OF 8' - 0" IS ACCEPTABLE AS LONG AS THE DIMENSIONS ARE PROPORTIONAL TO THE DETAILS SHOWN. SEE NOTE BELOW.


THE LETTER "G" PERTAINS TO THE WORD "SIGNAL" FOR OTHER LETTERS, SEE ABOVE.

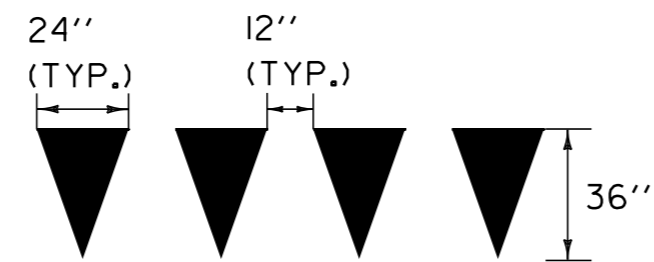


**YIELD LINE DETAILS**

ARROWS AND WORD MARKINGS THAT CONFORM TO THE DIMENSIONS SHOWN ON THIS SHEET OR AS DETAILED IN THE BOOKLET ENTITLED "STANDARD ALPHABETS FOR HIGHWAY SIGNS AND PAVEMENT MARKINGS" AND THE "MANUAL ON UNIFORM TRAFFIC CONTROL DEVICES" (CURRENT EDITION) PREPARED BY THE FEDERAL HIGHWAY ADMINISTRATION WILL BE ACCEPTABLE.


**LETTER IN WORD MARKING AND YIELD LINE DETAILS**

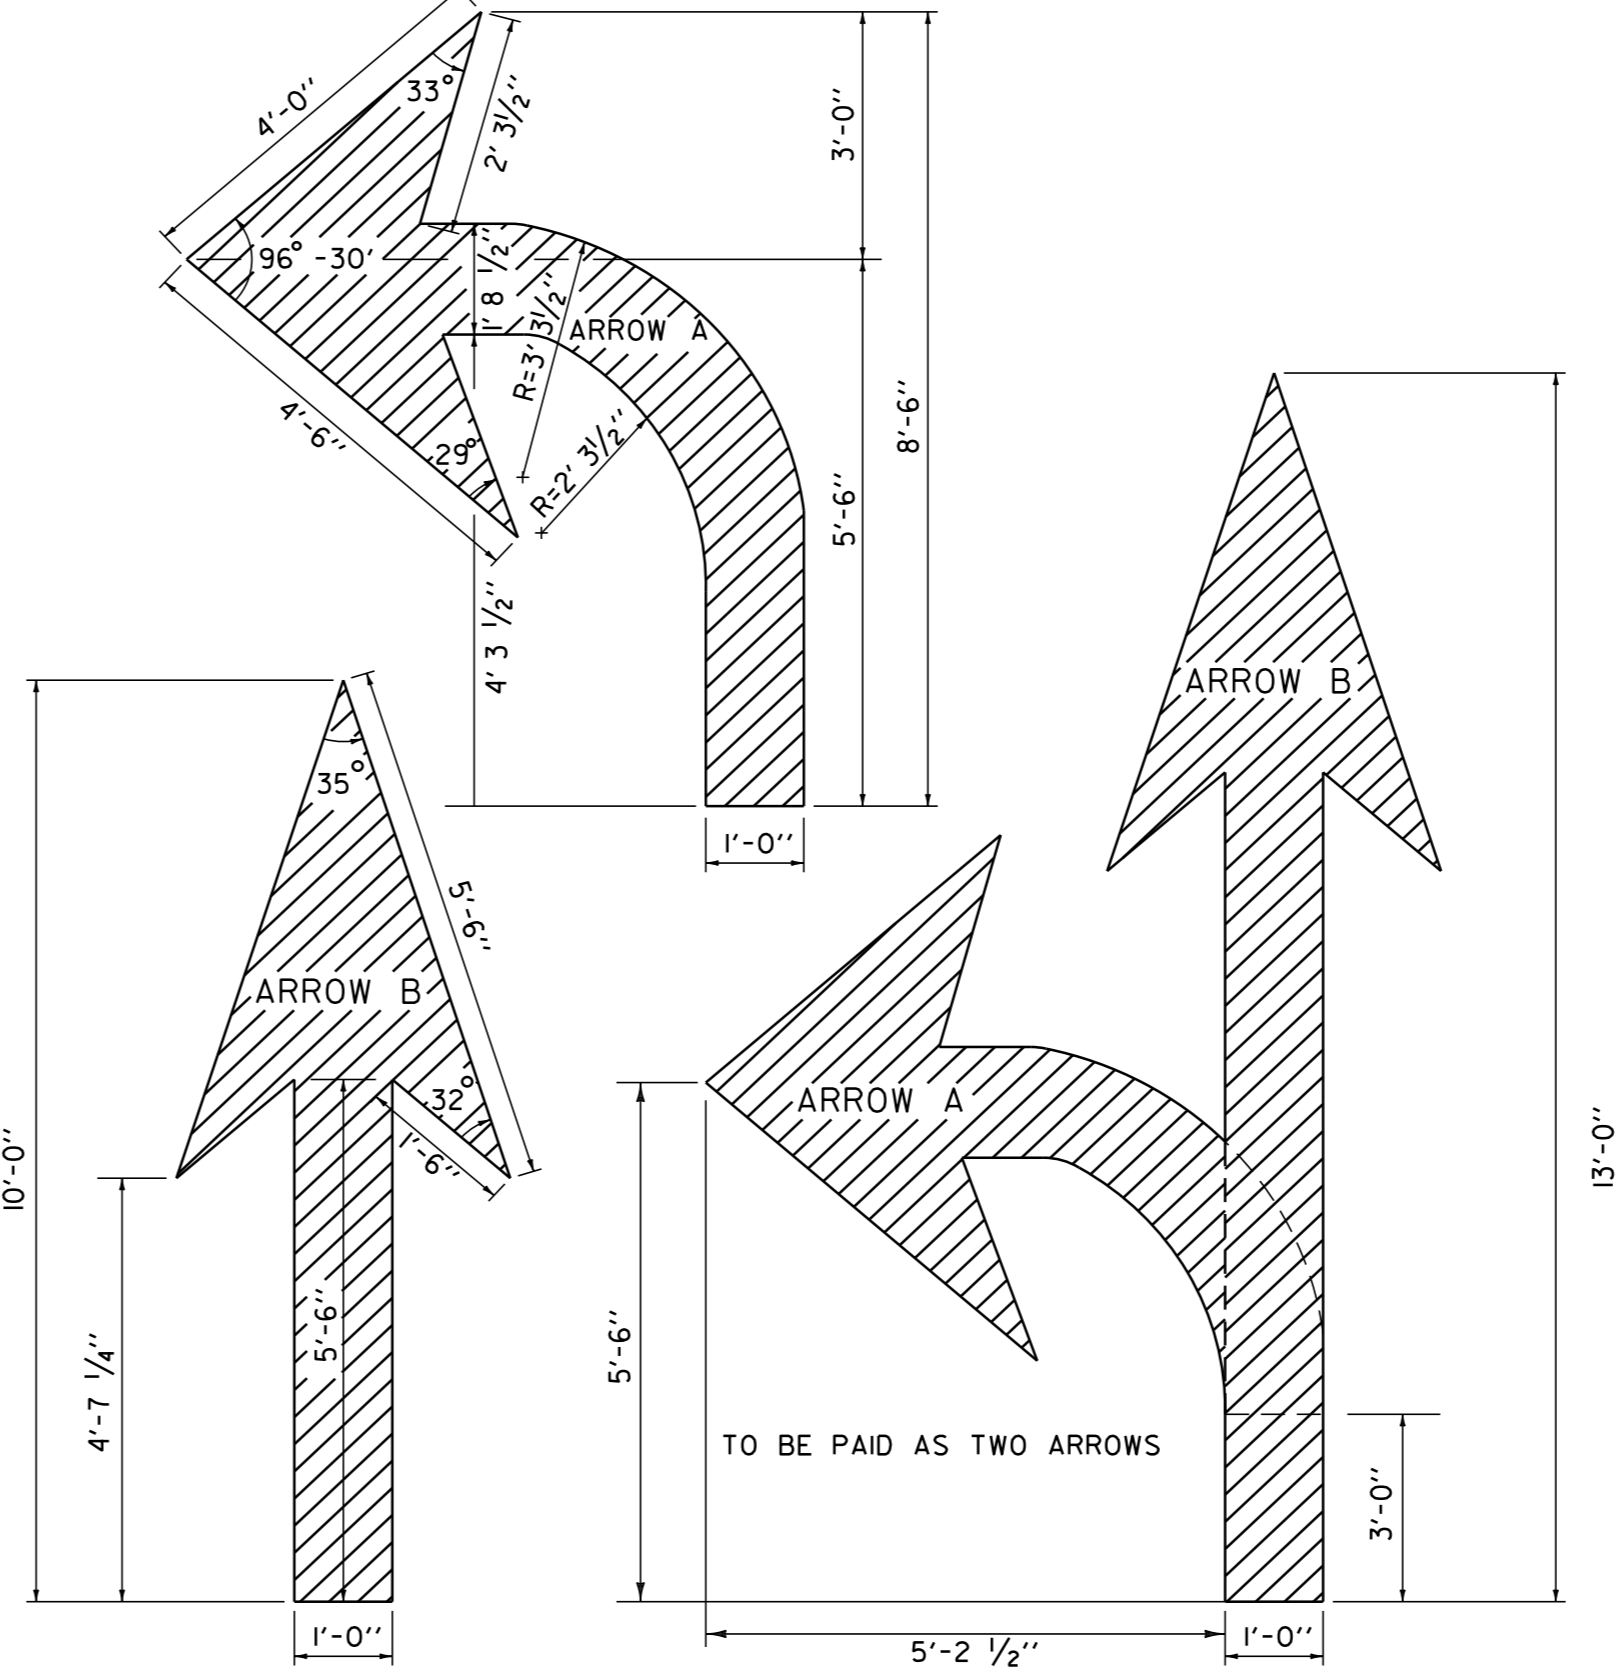

**ARROW DETAILS**

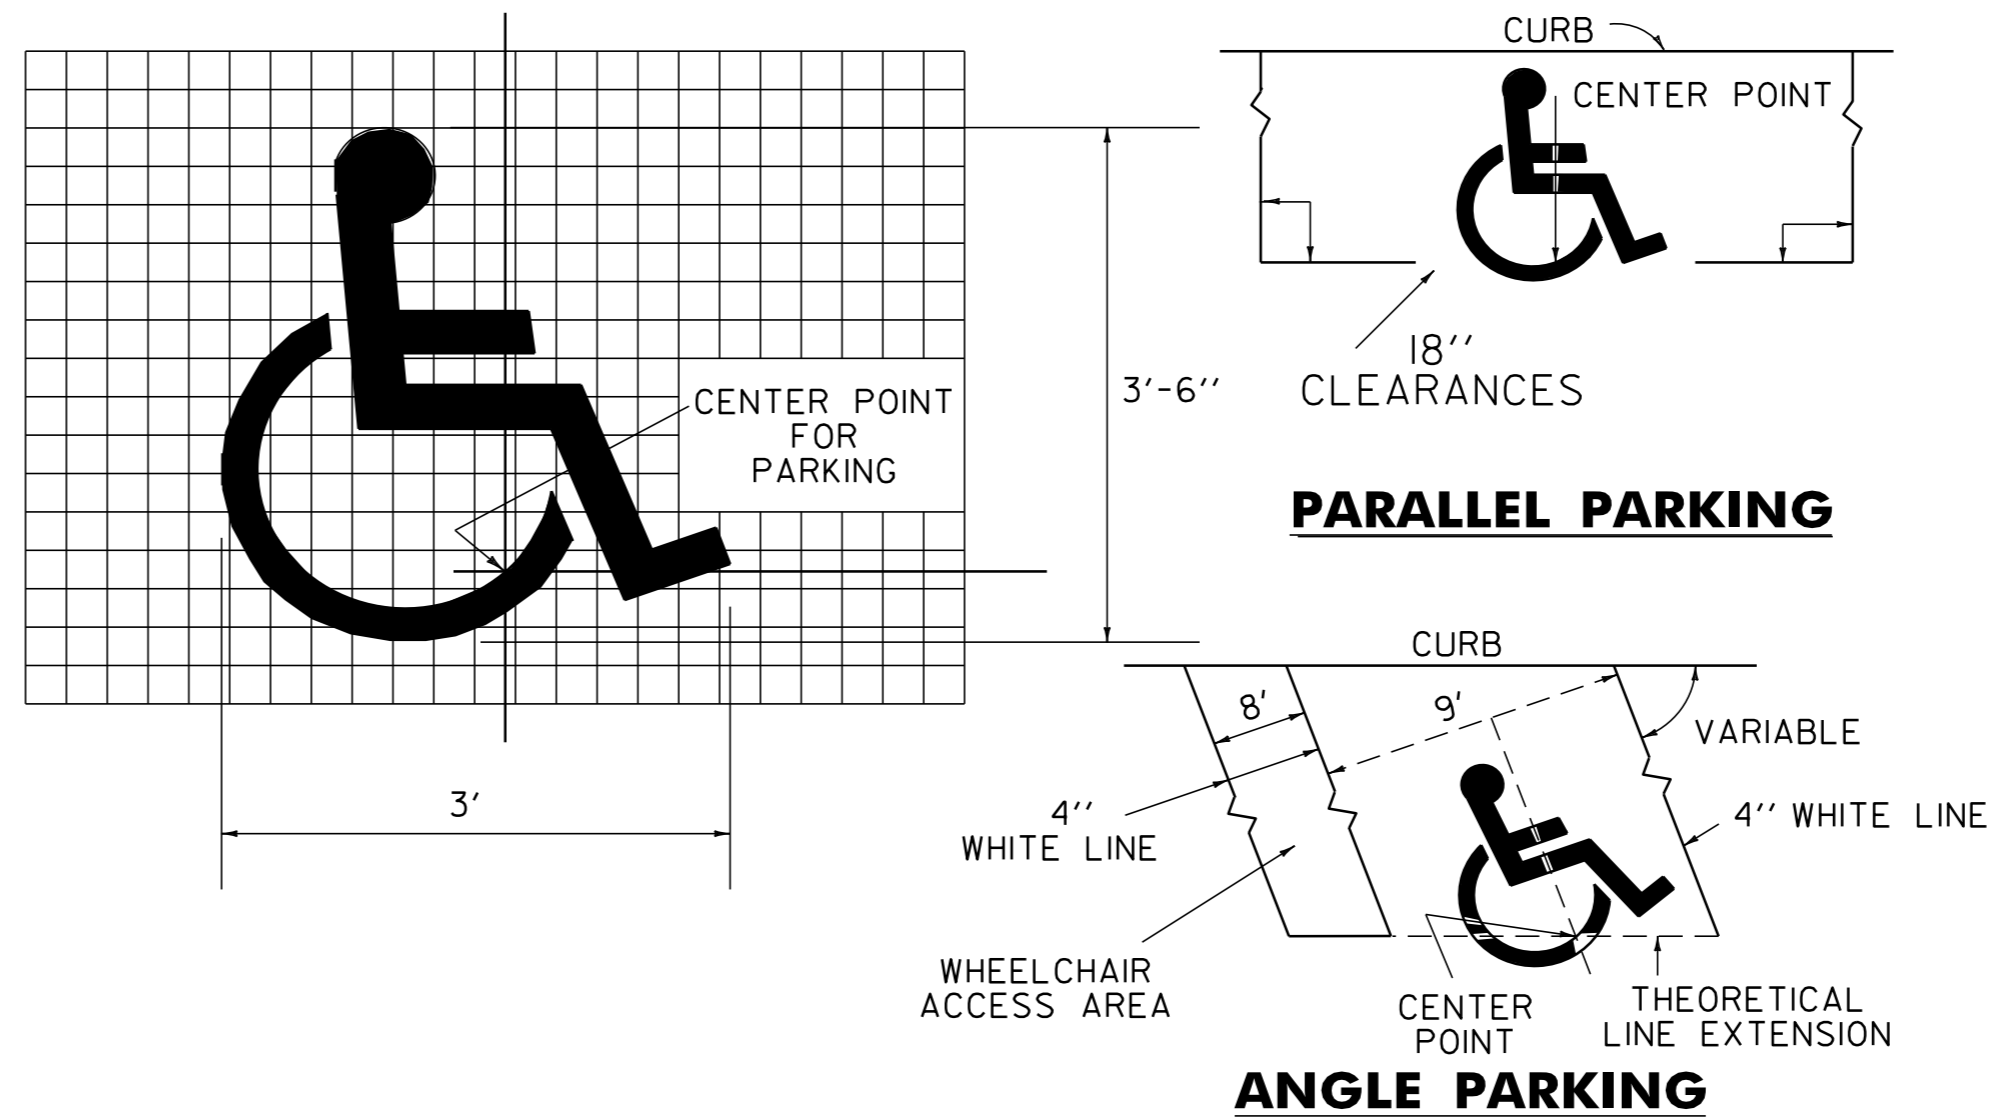


**HANDICAPPED PAVEMENT MARKING DETAILS**

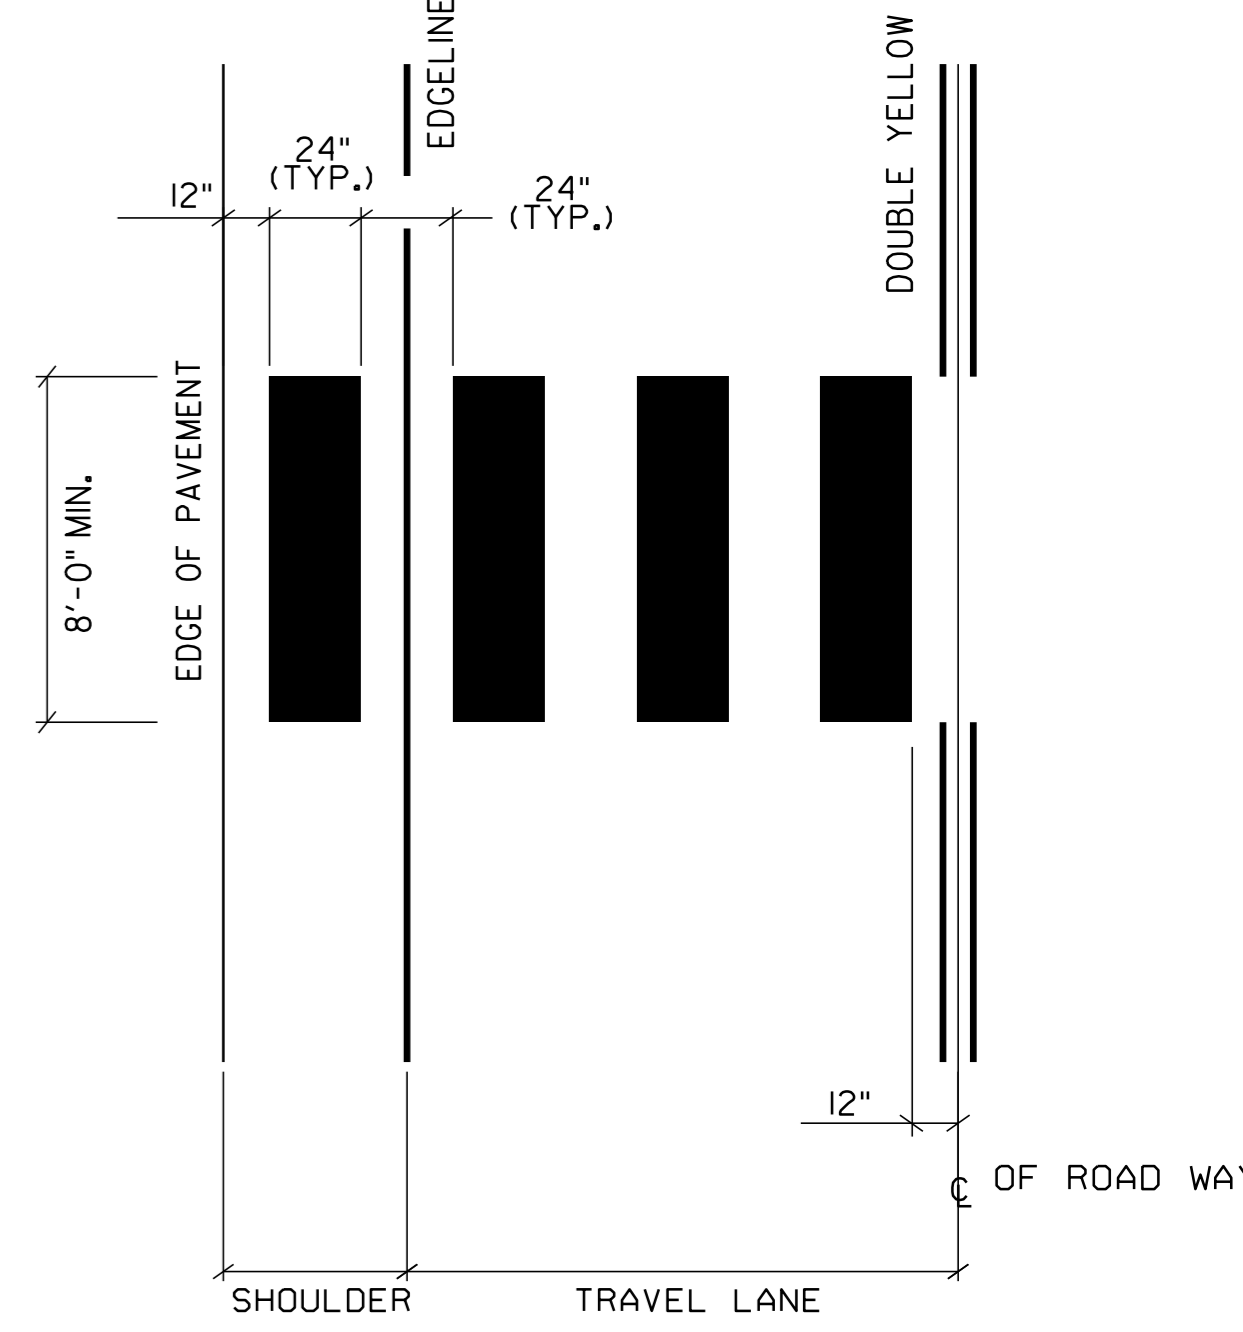

ADJUST SPACING (1 - 2 FT) TO AVOID WHEEL PATHS

**BLOCK PATTERN CROSSWALK DETAIL**

NOTES:  
THE BLOCK PATTERN IS THE VTRANS PREFERRED CROSSWALK MARKINGS. SEE MUTCD FOR APPROVED OPTIONS.

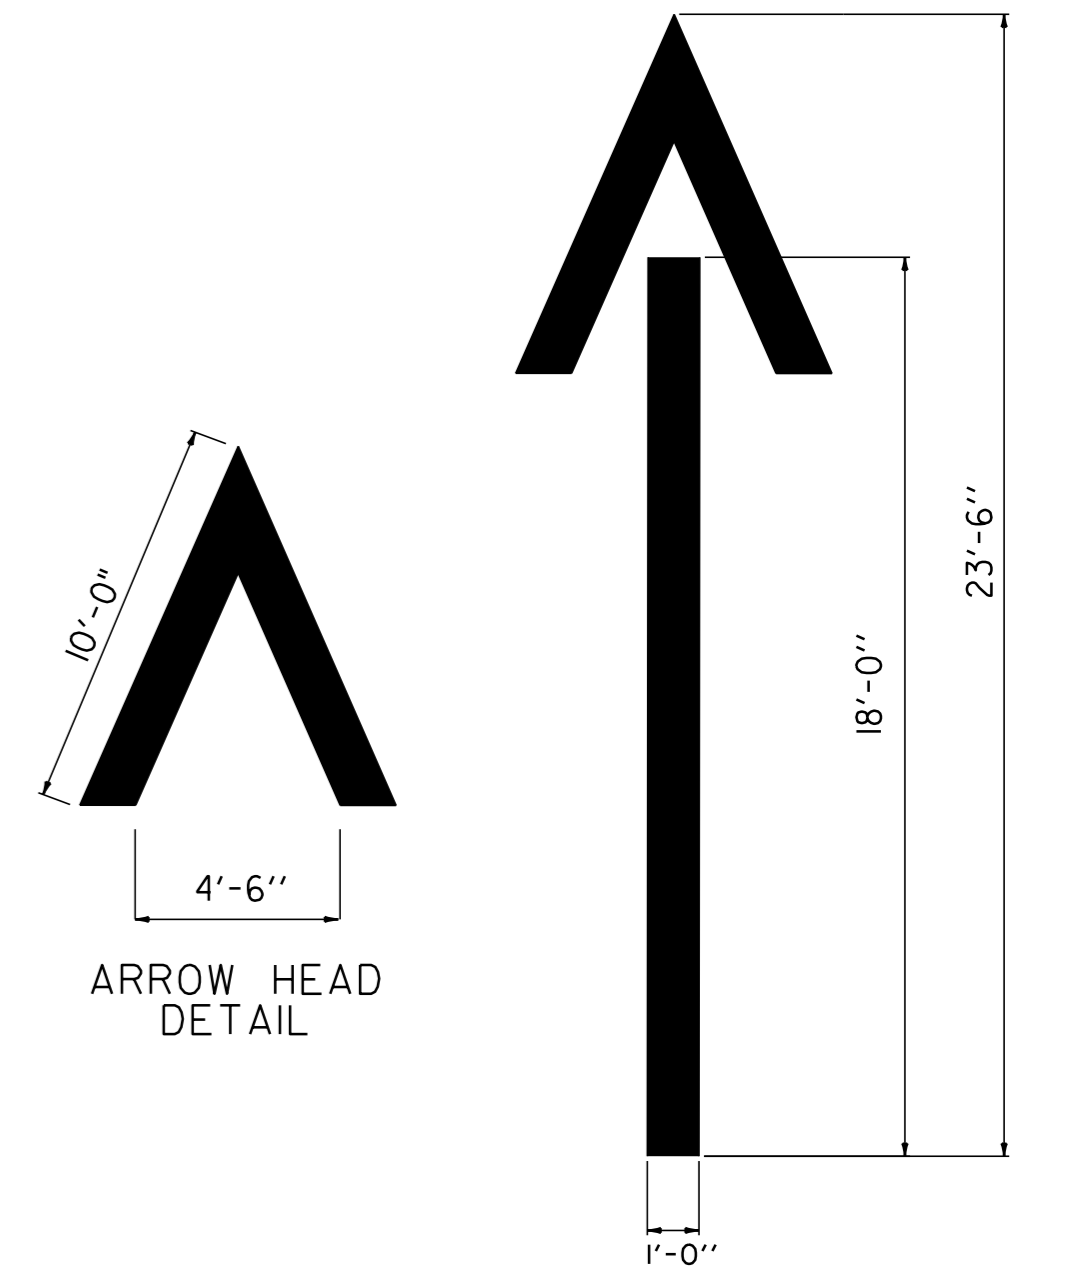

**WRONG WAY ARROW**

NOT TO SCALE

**PAVEMENT MARKING DETAILS**

<b>PAVEMENT MARKING DETAILS SHEET 2</b>	PROJECT NAME: <b>STATEWIDE</b>	PLOT DATE: 31-MAY-2012 13:11
	PROJECT NO.: <b>NHG MARK (205)</b>	DRAWN BY: KAS
	DESIGN FILE NAME: I1b010.dgn	SHEET: 22 OF 26
	PROJECT MANAGER: A GAMBLE	
	IPARM FILE NAME: I1b010pm2.1	