


* THE "DESIRED STOPPING POINT" IS THE LOCATION BASED ON SITE CONDITIONS THAT BEST ALLOWS THE STOPPED VEHICLE TO VIEW THE APPROACHING TRAFFIC.


STOP BAR LAYOUT

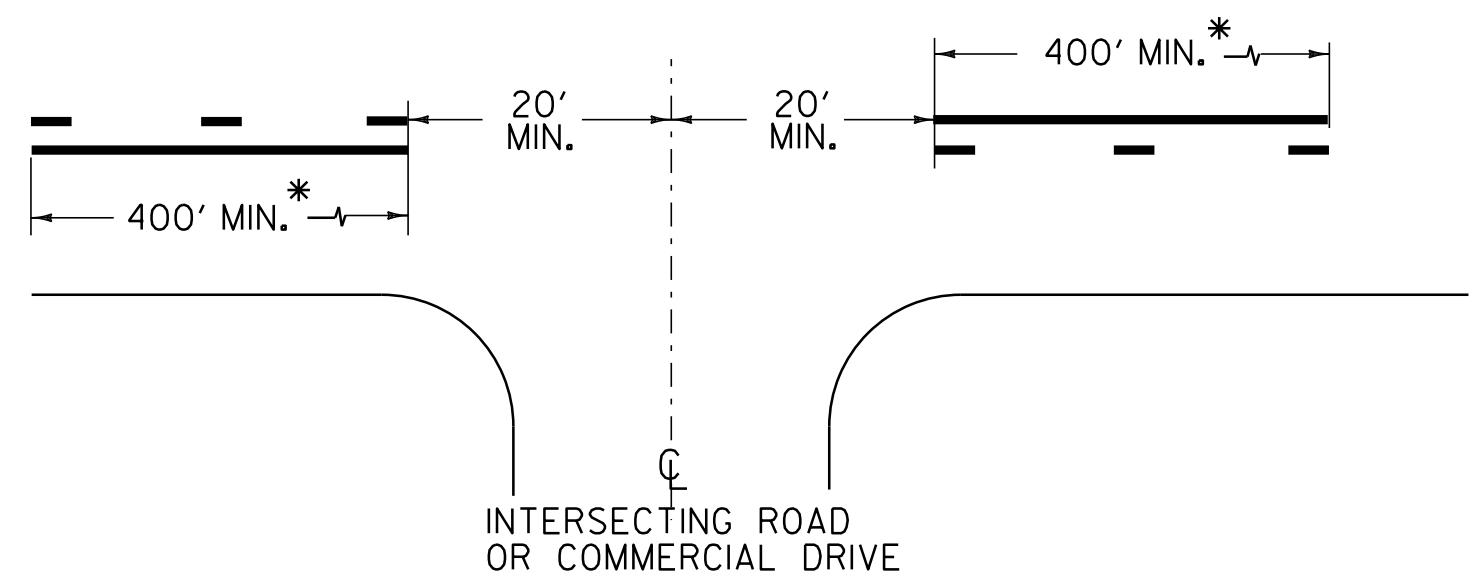


* THE SOLID LINE SHALL BE PAIRED WITH EITHER A SOLID OR DASHED LINE DEPENDING ON SIGHT DISTANCE AVAILABILITY IN THE OPPOSING DIRECTION. ADJUSTMENTS TO THE 40 FOOT CENTERLINE OPENING MAY BE MADE TO ACCOMMODATE SKEWED INTERSECTIONS.

- CENTERLINE BREAKS:
- A. AT ALL STATE HIGHWAYS AND TOWN HIGHWAYS THAT HAVE STOP AND LEGAL LOAD LIMIT SIGNS INSTALLED.
 - B. COMMERCIAL DRIVES:
 1. WHERE A SEPERATE TURN LANE EXISTS ON THE MAIN LINE (LT. OR RT.)
 2. SIGNIFICANT TRAFFIC VOLUMES EXISTS.


CENTERLINE LAYOUT

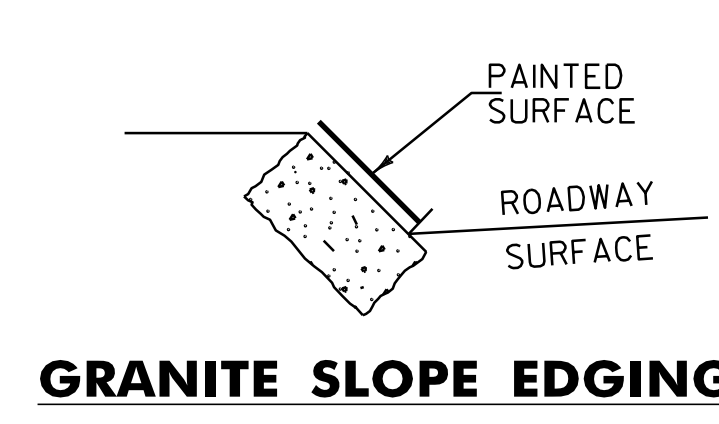


GRANITE SLOPE EDGING

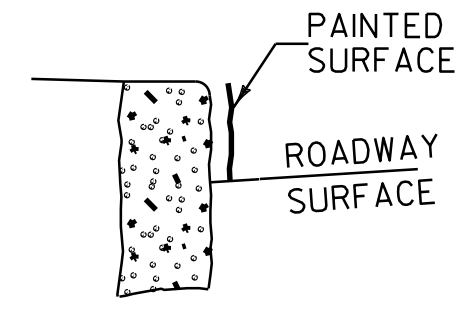

VERTICAL GRANITE CURB

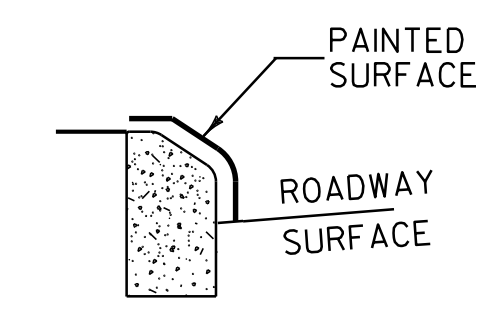


TYPE A (CONCRETE)

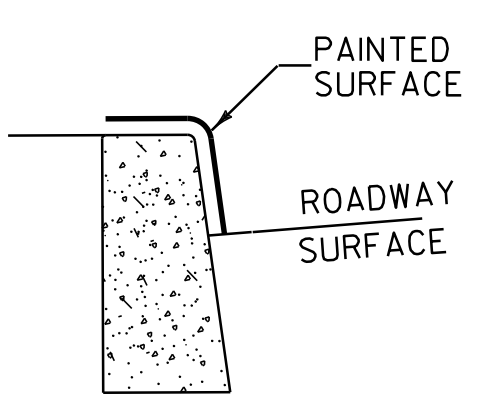


TYPE B (CONCRETE)


PAINTED CURB

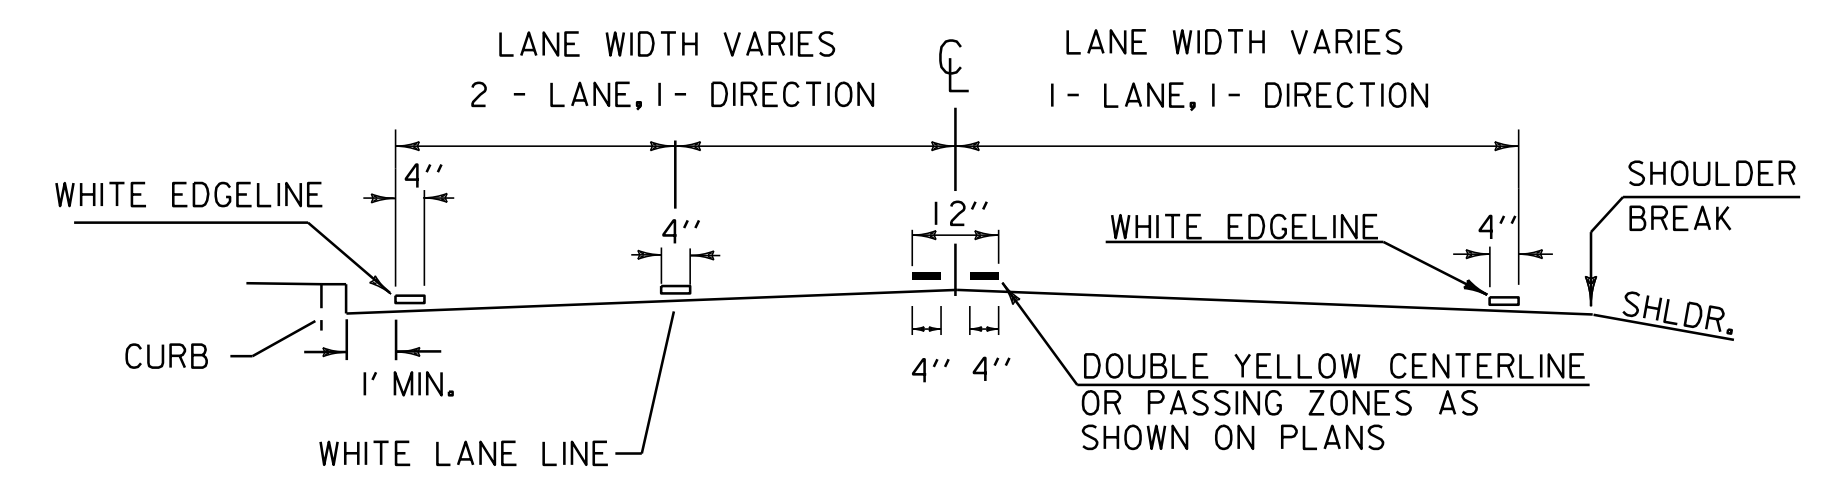


PAVEMENT MARKING PLACEMENT DETAIL

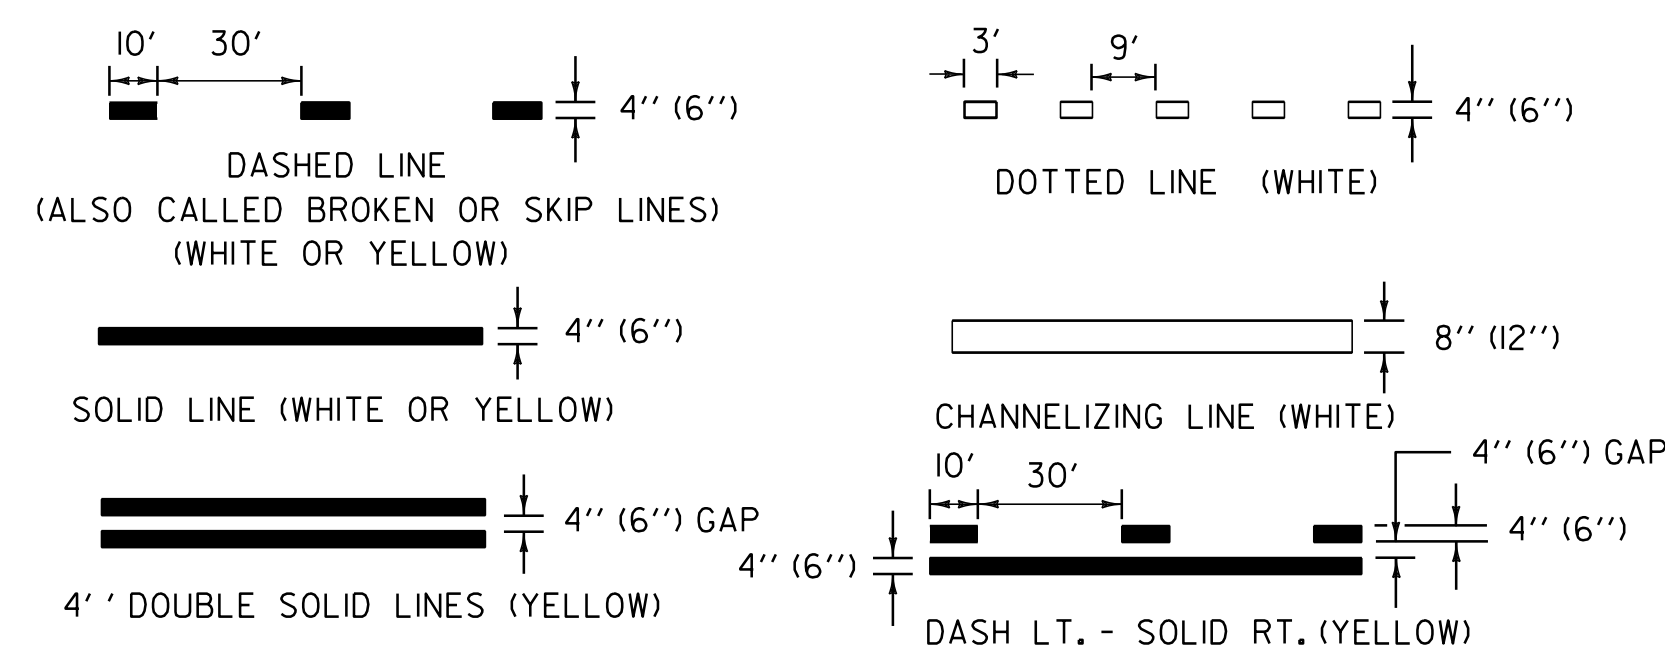


PAVEMENT MARKING LINE DETAILS (X) = INTERSTATE OR LIMITED ACCESS

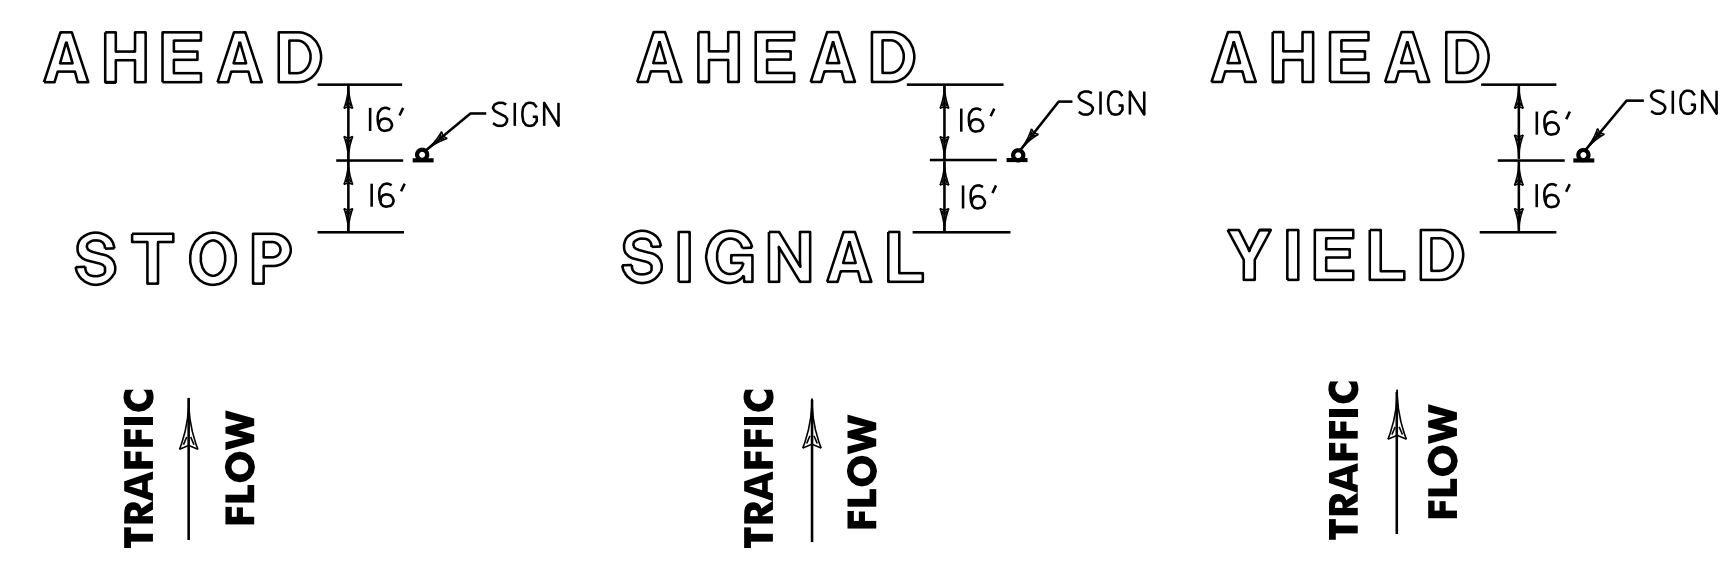

LETTER IN WORD MARKING SPACING DETAIL NOTE: SINGLE WORDS CENTERED ON SIGN ie: SCHOOL OR YIELD

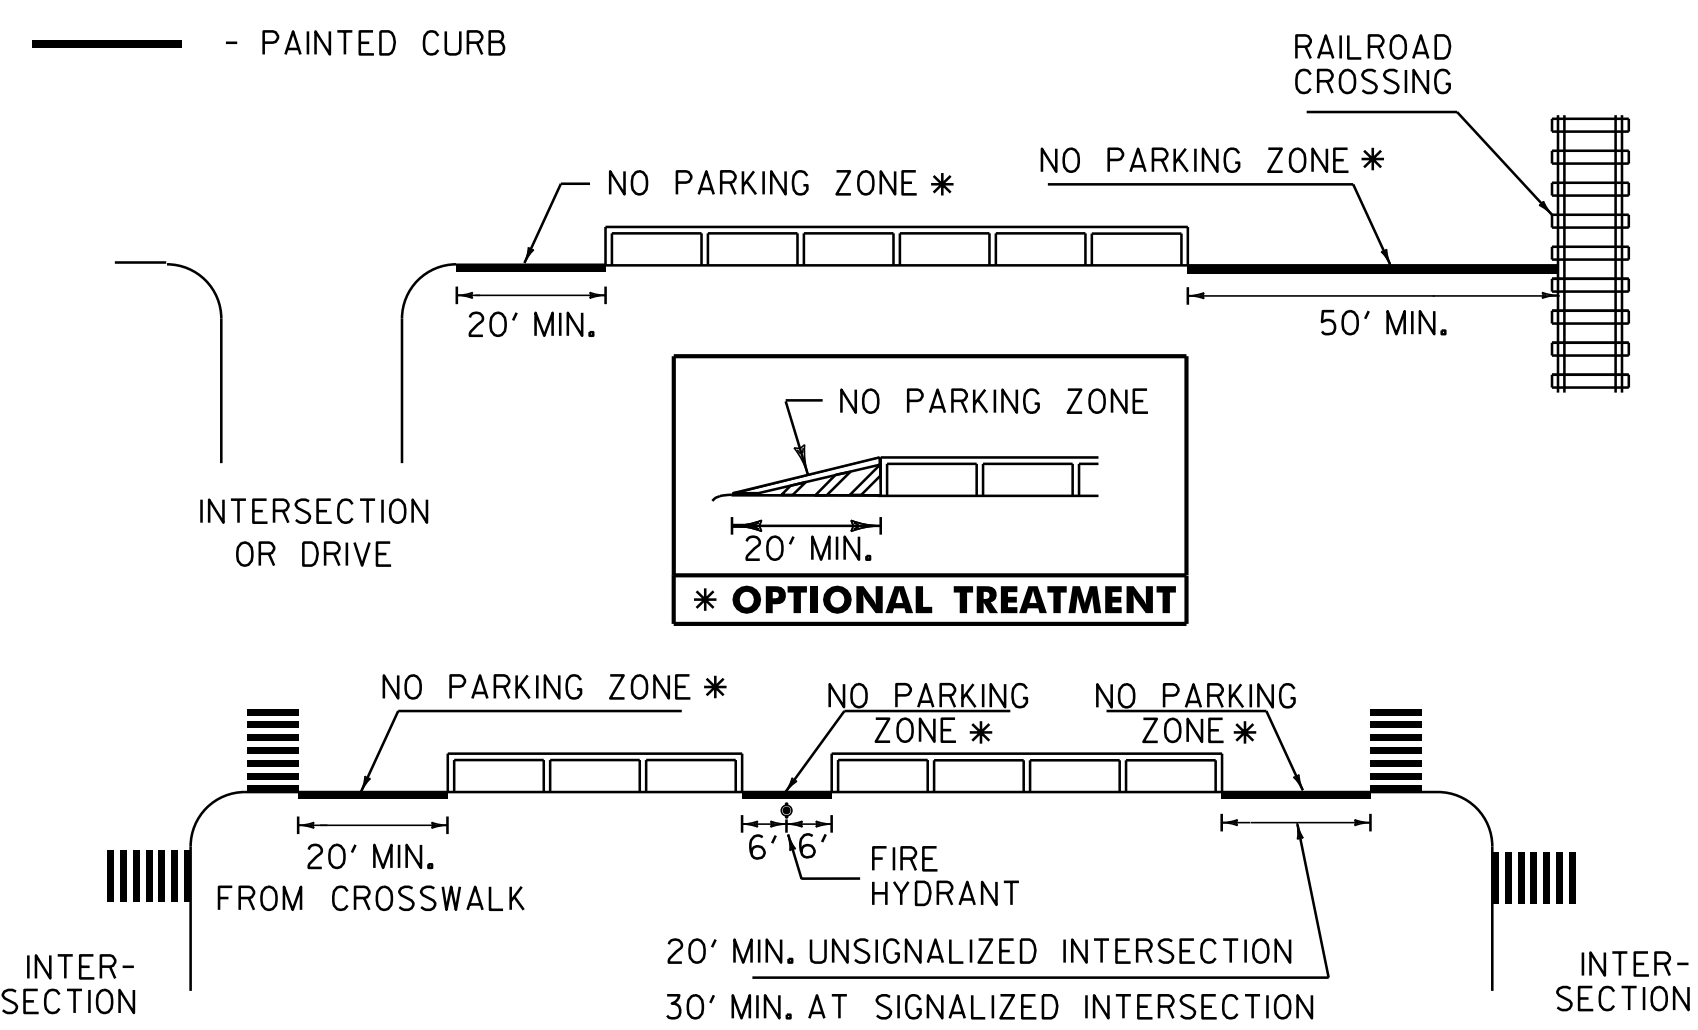


NO PARKING LAYOUT DETAILS

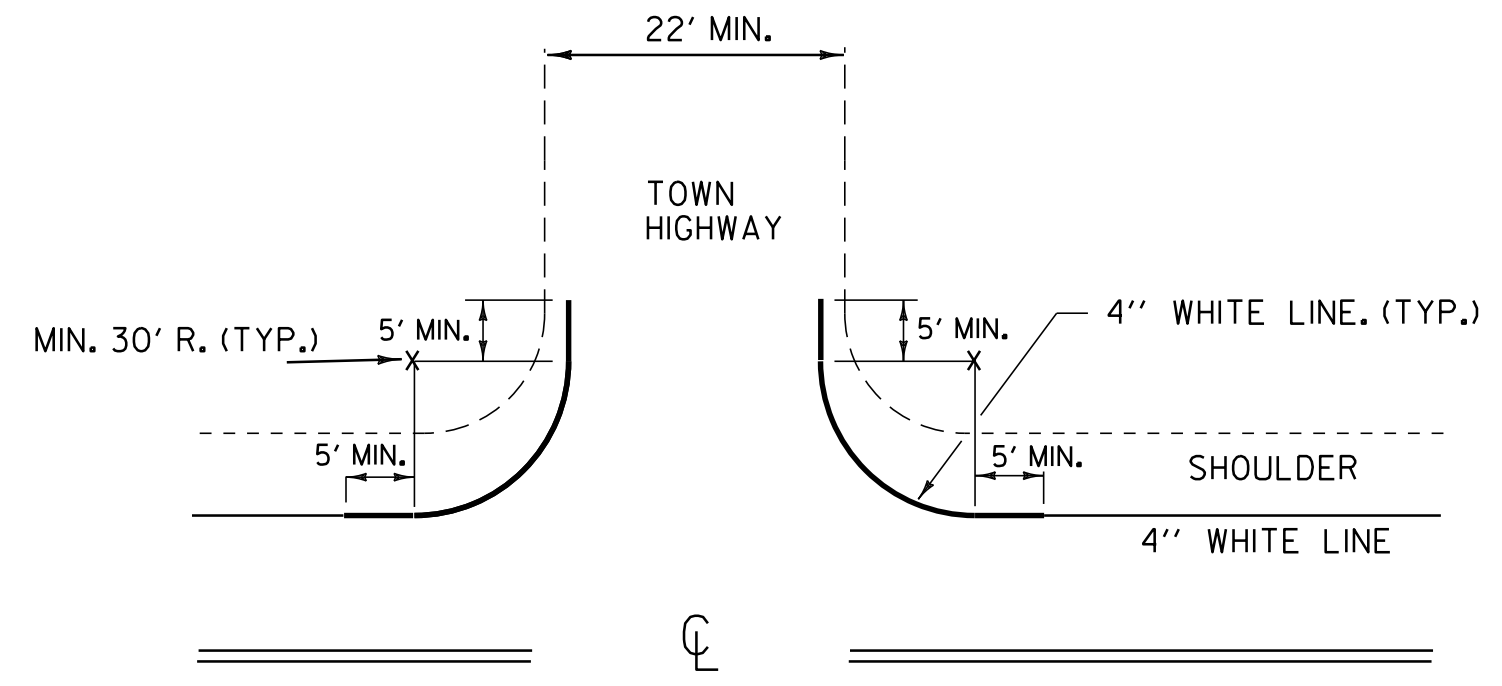


EDGE LINES SHALL BE APPLIED TO ALL STATE HIGHWAYS AND SHOULD BE MAINTAINED AT A CONSTANT DISTANCE FROM THE CENTERLINE UNLESS PAVEMENT WIDTH INCREASES TO ALLOW WIDER LANES.

APPLY EDGE LINE AS DETAILED ON ALL PAVED CLASS 1 & CLASS 2 TOWN HIGHWAYS AND ANY PAVED CLASS 3 TOWN HIGHWAY 22 FEET OR MORE IN WIDTH. IF MIN. 30 FOOT RADIUS CANNOT BE OBTAINED, OR THE TOWN HIGHWAY IS NOT PAVED, BREAK THE EDGE LINE USING AN 80 FOOT GAP AT INTERSECTION.

EDGE LINE LAYOUTS

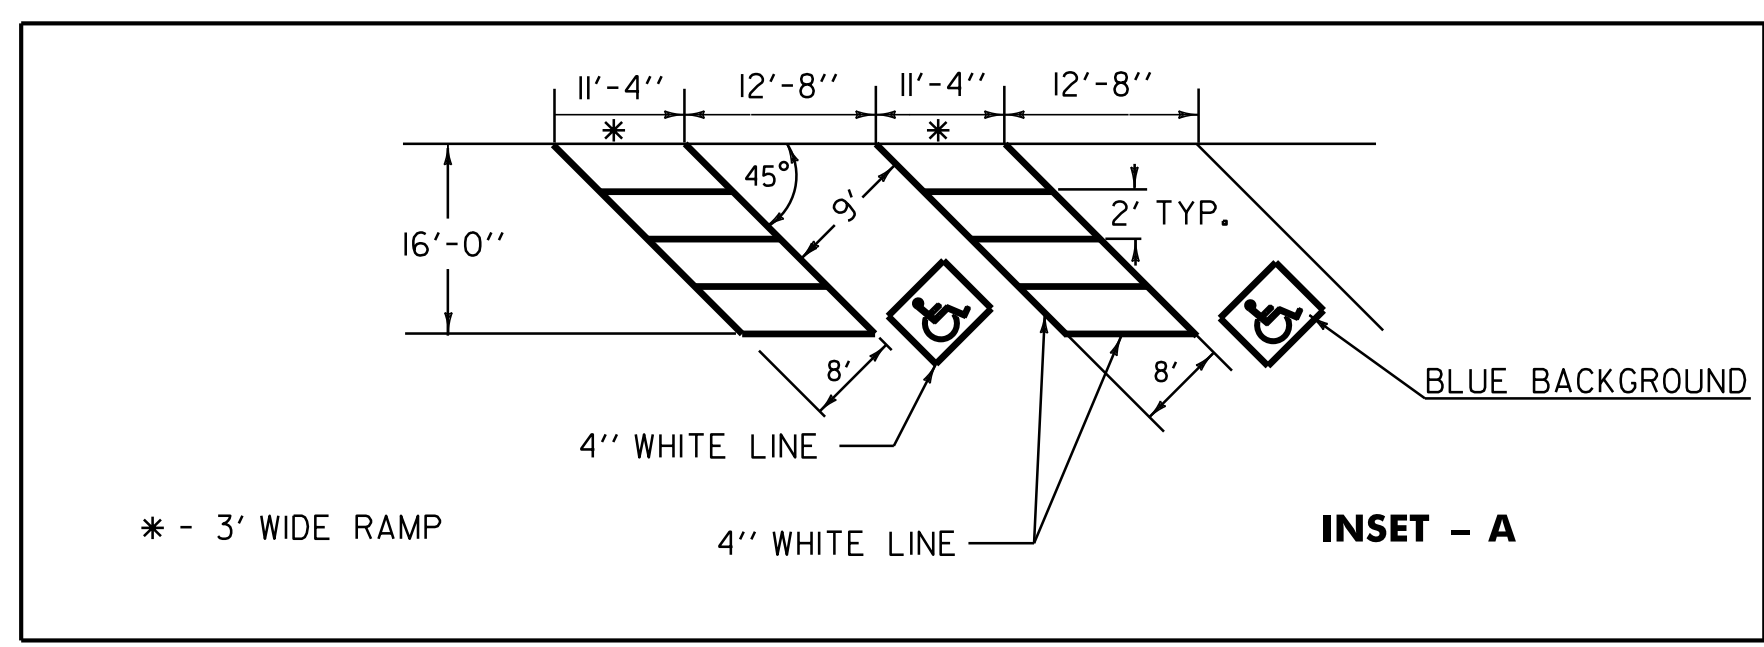


INSET - A

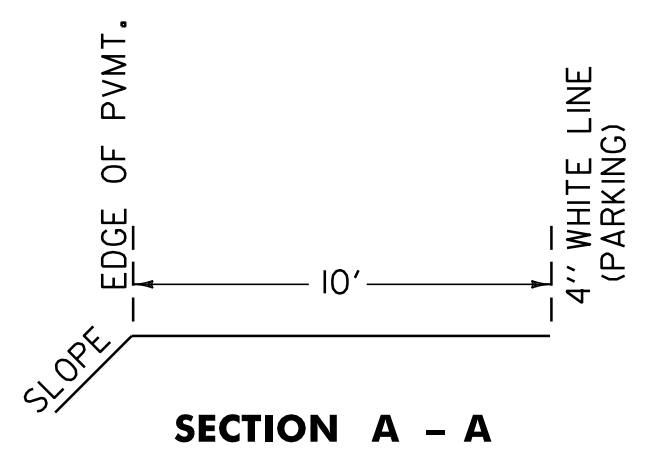

SECTION A - A

TRUCK PARKING DETAIL

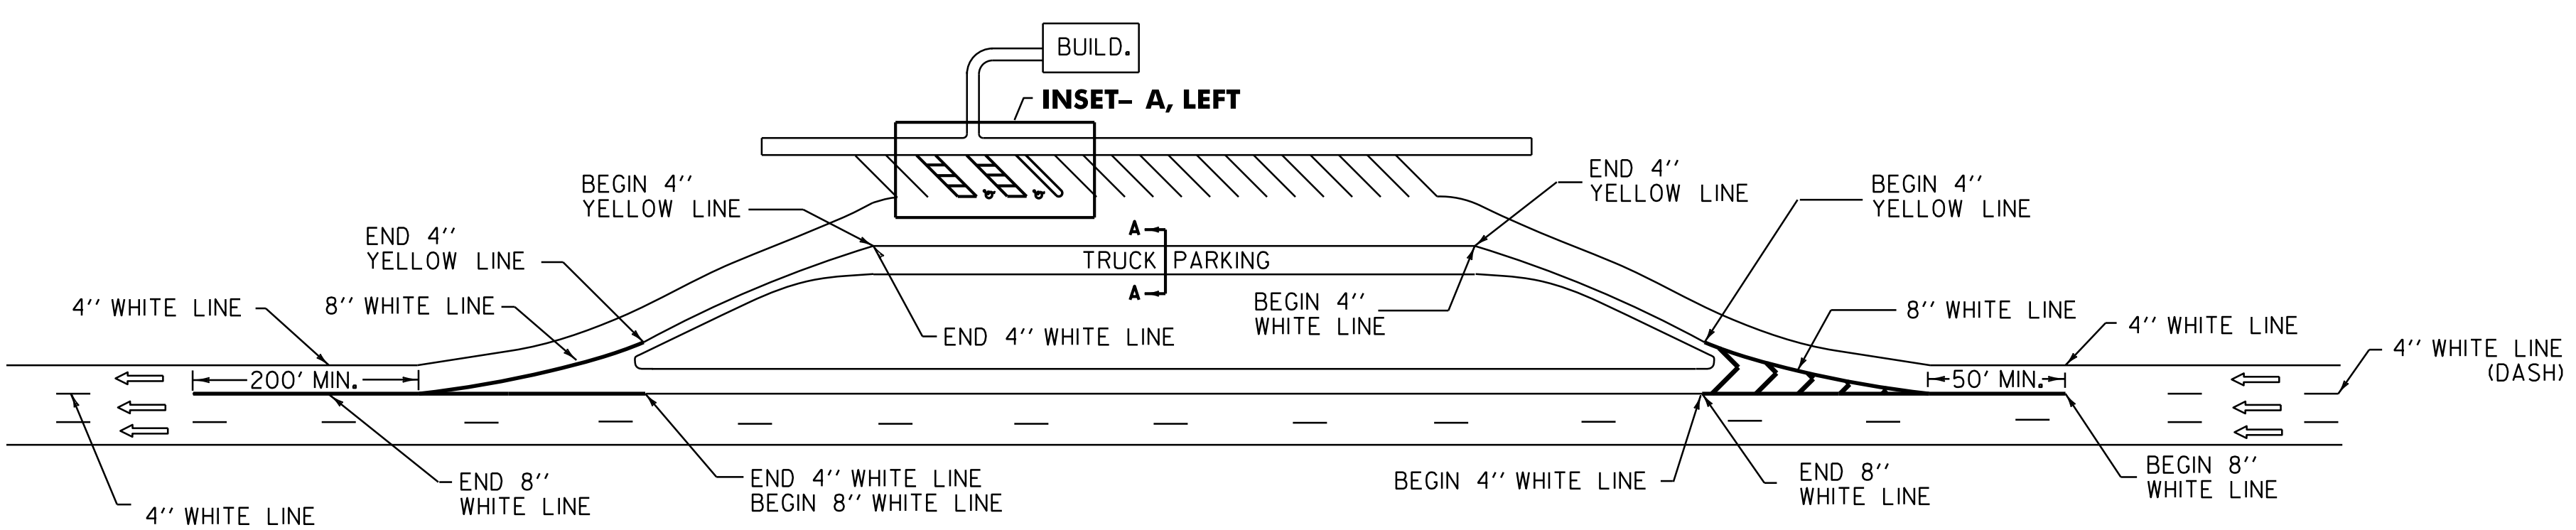

REST AREA PARKING DETAILS

NOT TO SCALE

PAVEMENT MARKING DETAILS

PAVEMENT MARKING DETAILS SHEET 4	PROJECT NAME: STATEWIDE	PLOT DATE: 31-MAY-2012 13:11
	PROJECT NO.: NHG MARK (205)	DRAWN BY: KAS
	DESIGN FILE NAME: 11b010.dgn	SHEET: 24 OF 26
	PROJECT MANAGER: A GAMBLE	
	IPARM FILE NAME: 11b010pm4.i	