




**RUMBLE STRIP LAYOUT**

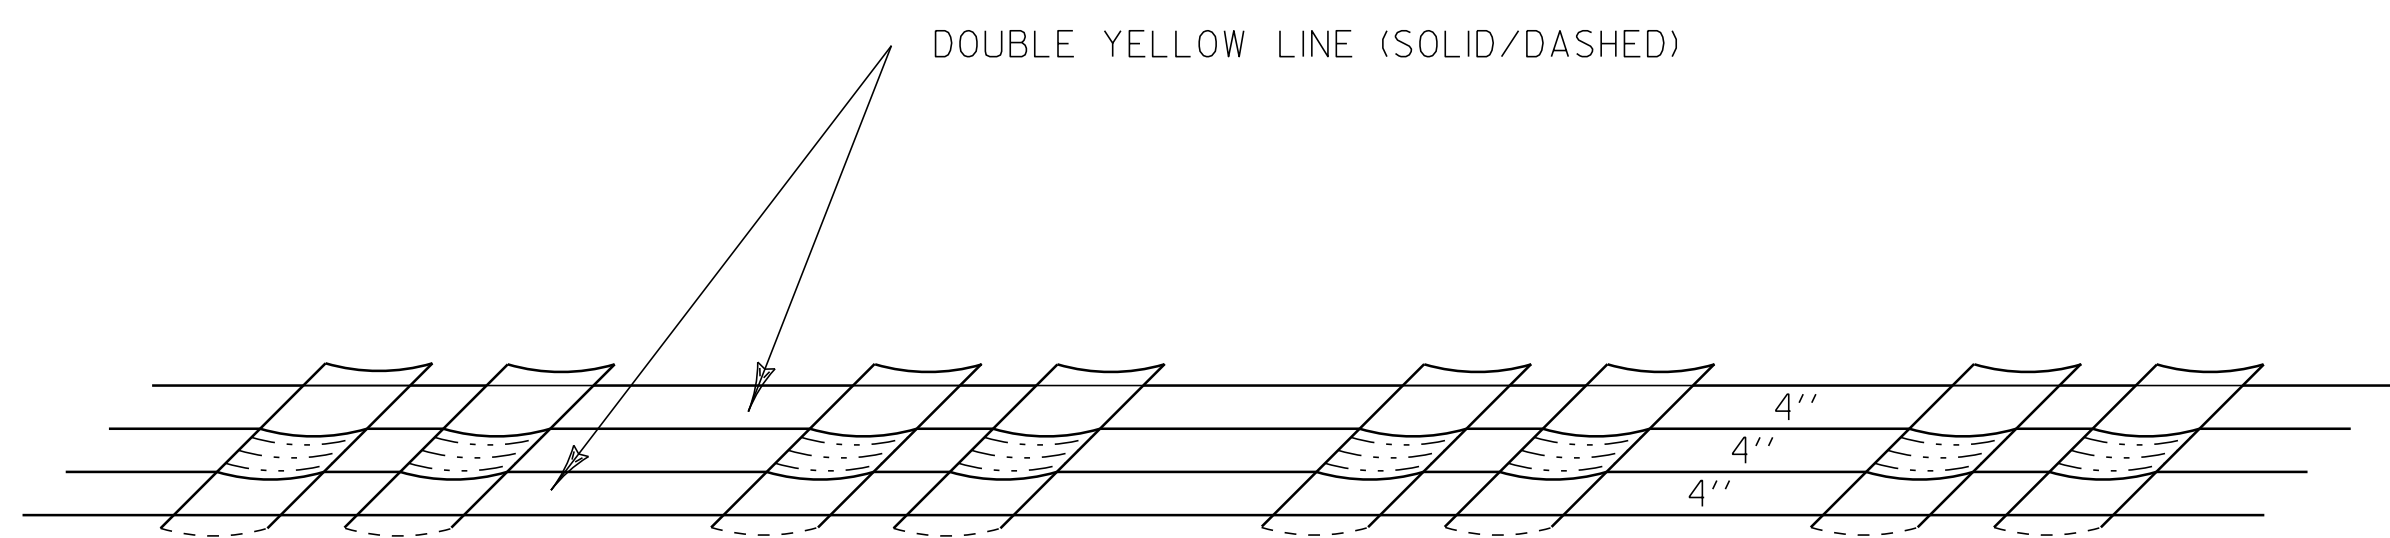


**PAVEMENT MARKINGS DETAIL**

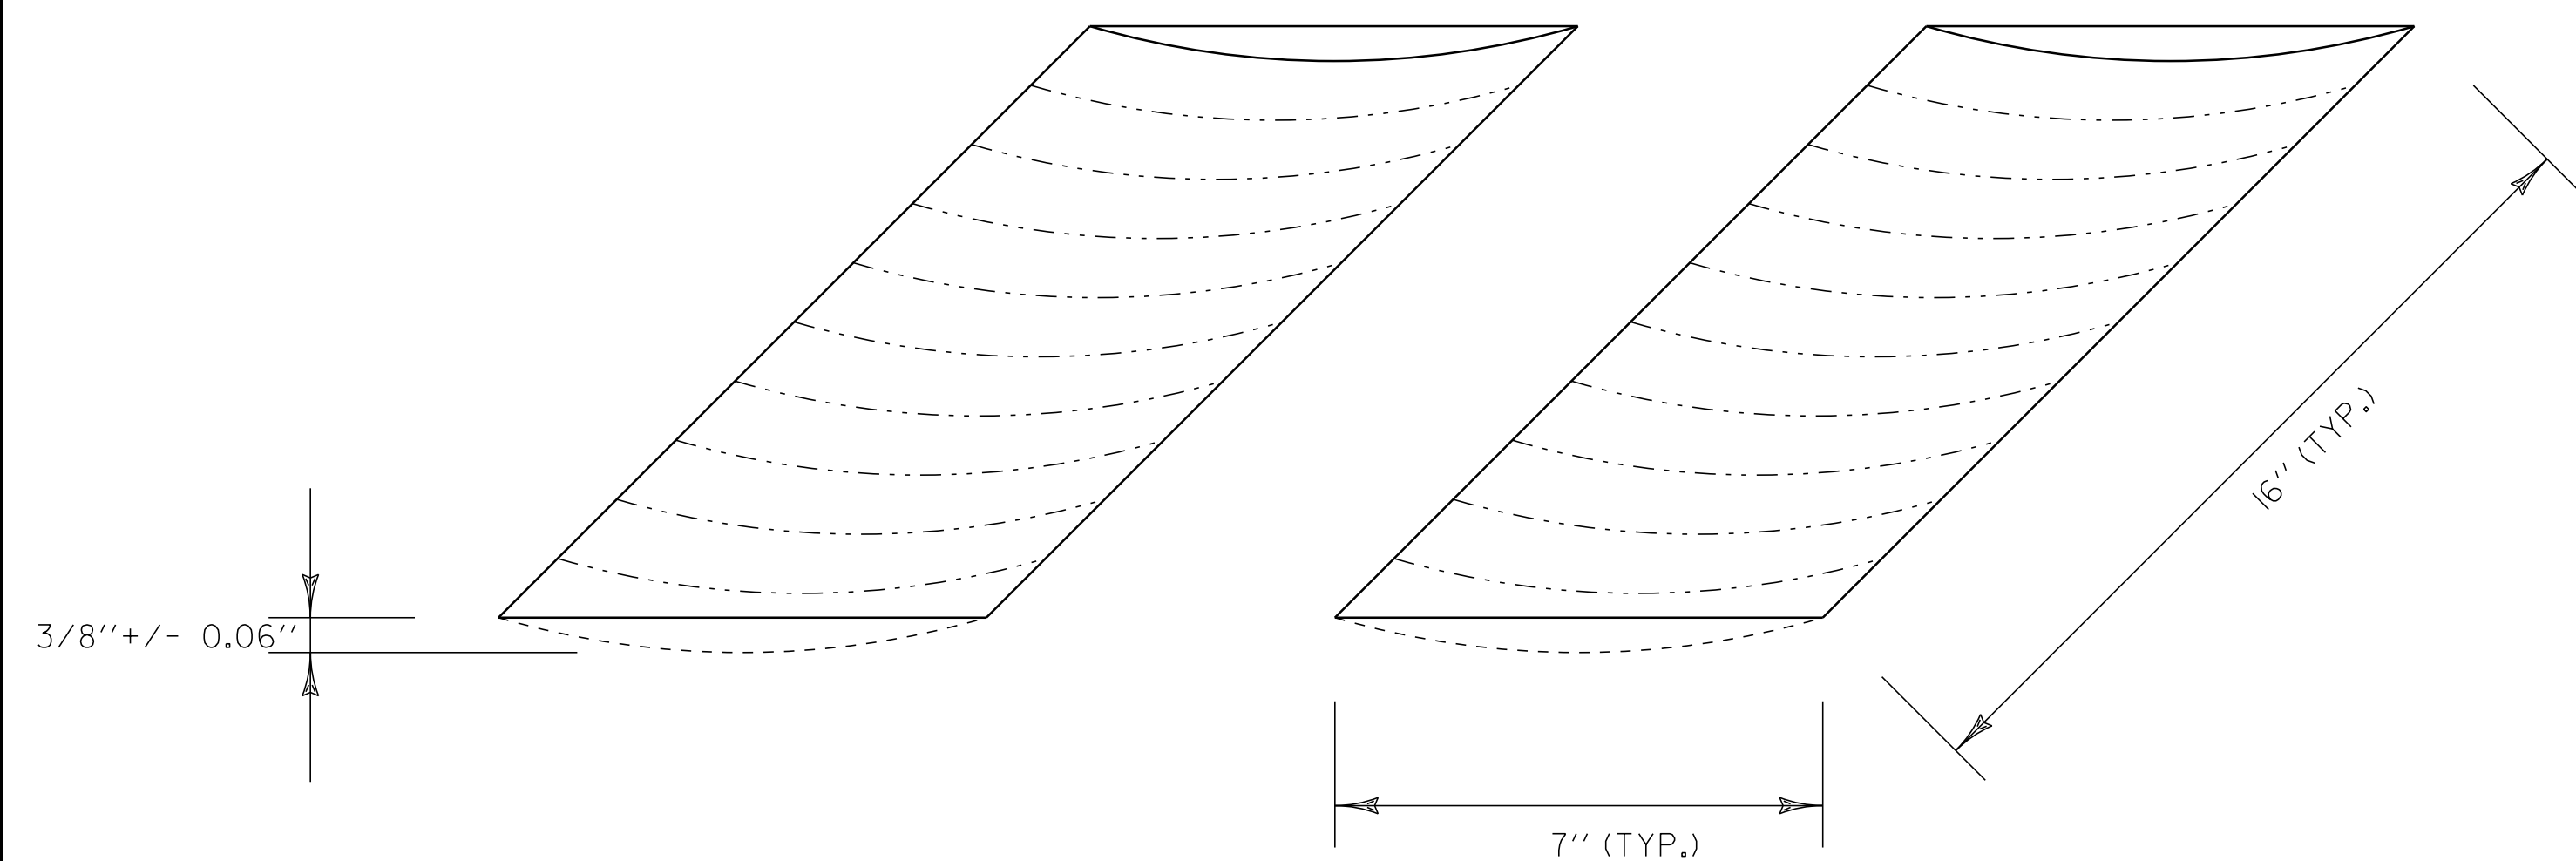

**RUMBLE STRIP DETAIL**

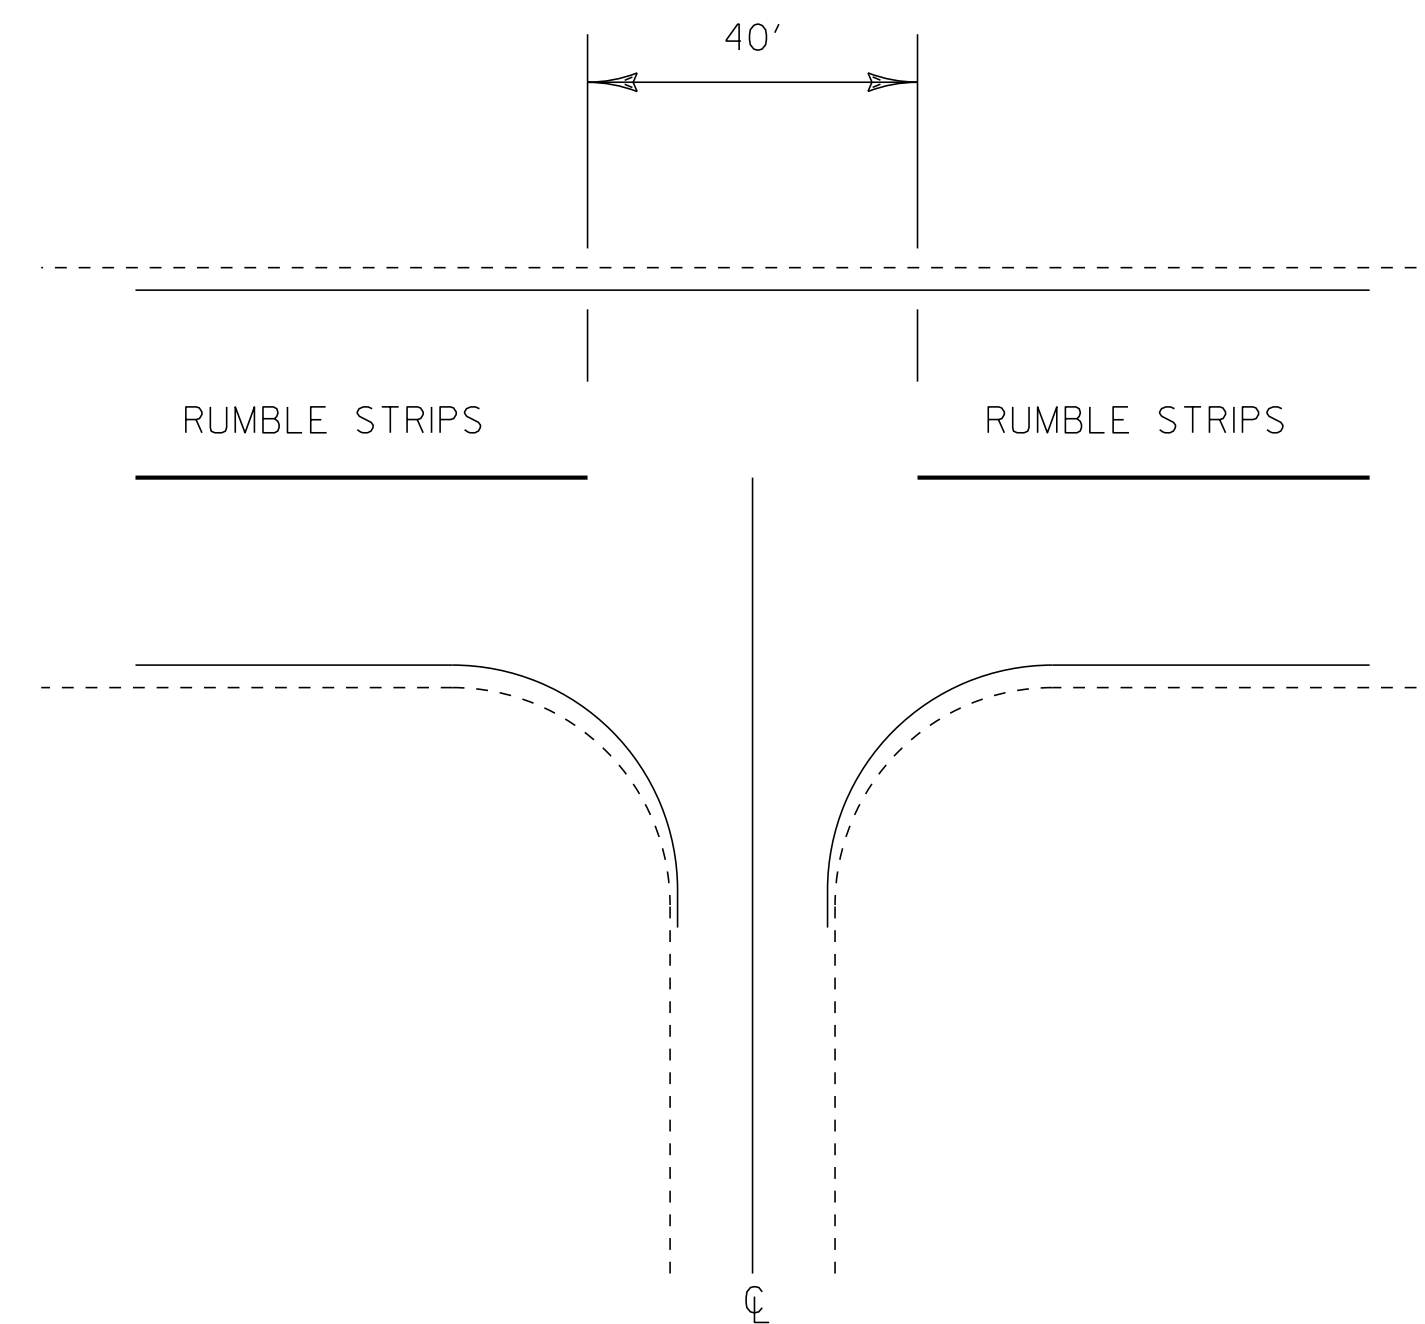

**INTERSECTION DETAIL**

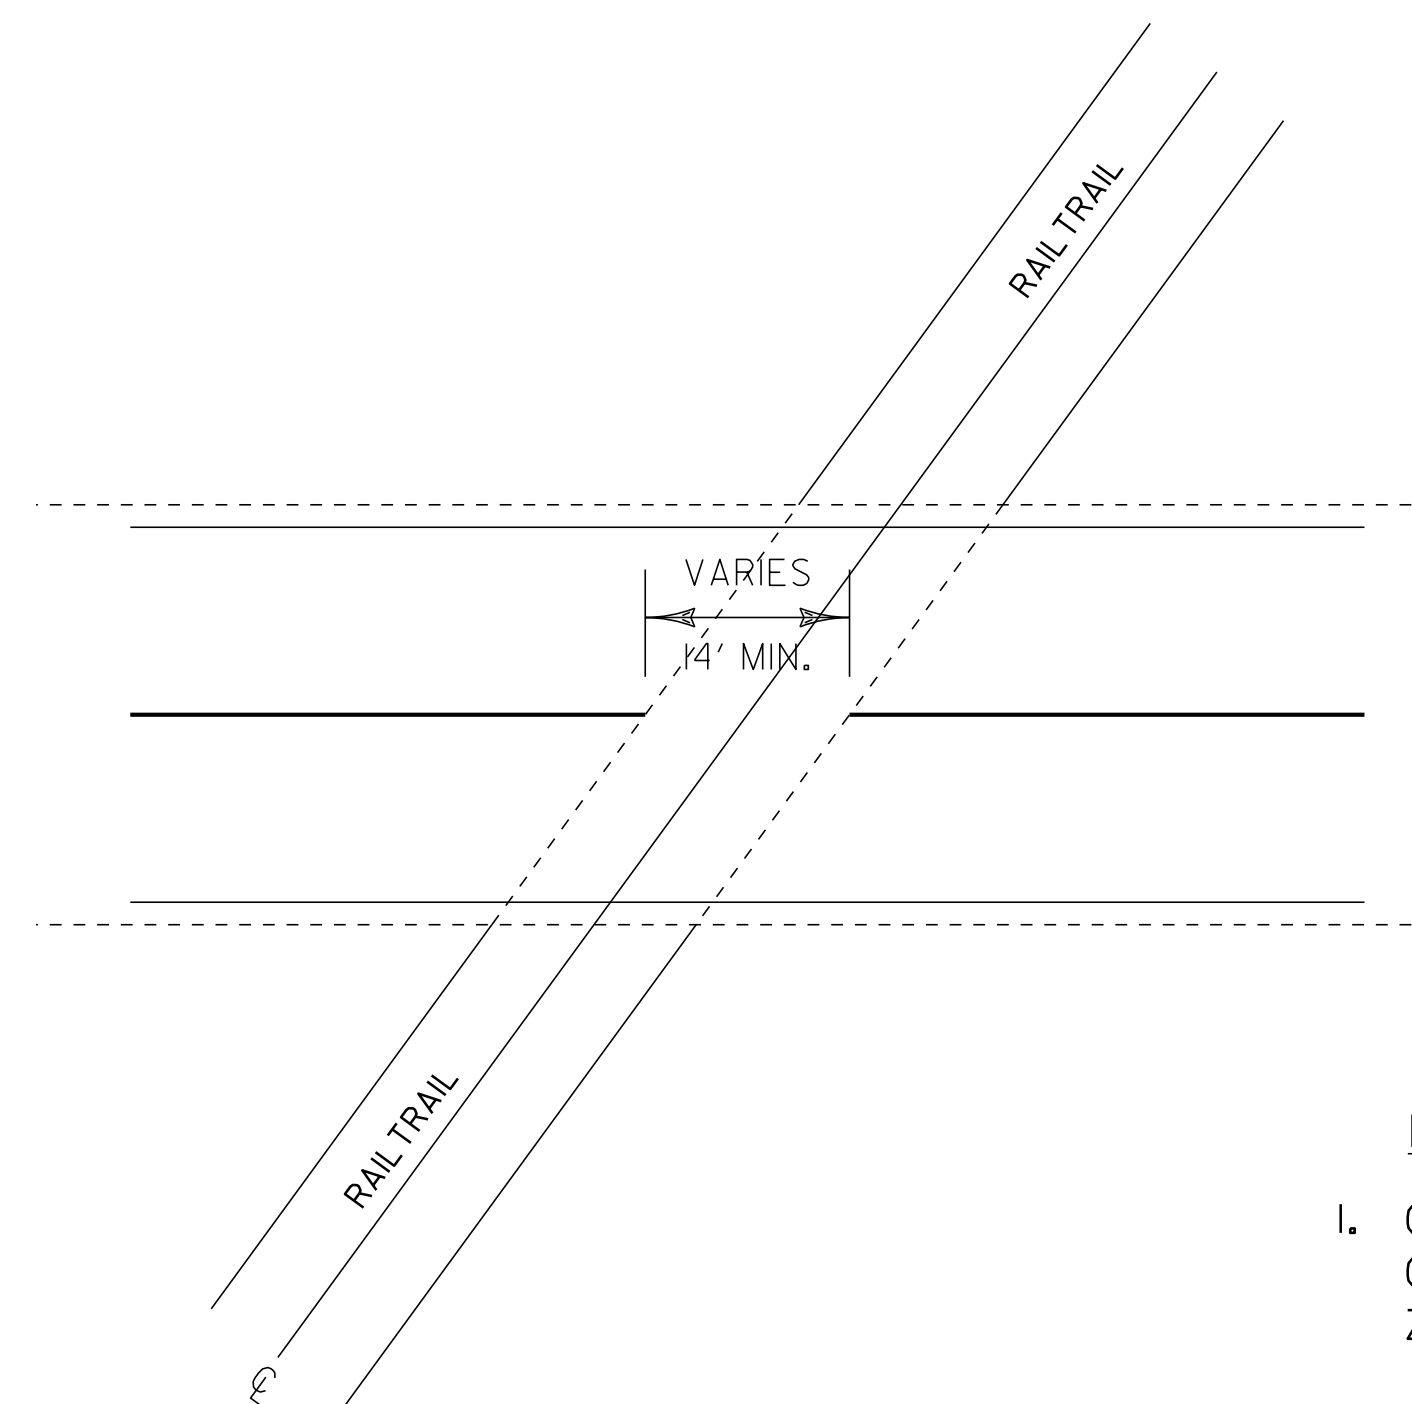

**RAILTRAIL CROSSING DETAIL**

**NOTES**

1. CENTERLINE NOT TO EXTEND BEYOND CENTERLINE RUMBLE STRIPS WHEN CENTERLINE IS A DOUBLE YELLOW LINE, WITH OR WITHOUT A PASSING ZONE.
2. CENTERLINE RUMBLE STRIP TO STOP 20 FEET PRIOR TO THE CENTERLINE OF AN INTERSECTION.
3. WIDTH OF GAP AT RAILTRAIL CROSSINGS WILL VARY WITH SKEW OF CROSSING WITH A MINIMUM 14 FOOT GAP TO BE PROVIDED AT ALL RAILTRAIL CROSSINGS.

NOT TO SCALE

**RUMBLE STRIP  
DETAIL SHEET**

PROJECT NAME: **STATEWIDE**  
 PROJECT NO.: **NHG MARK (205)**  
 DESIGN FILE NAME: IIB010.dgn  
 PROJECT MANAGER: A GAMBLE  
 IPARM FILE NAME: IIB010rsdet.i

PLOT DATE: 31-MAY-2012 13:11  
 DRAWN BY: KAS  
 SHEET: 26 OF 26