


TYPICAL SECTION

US RTE. 7

**BENNINGTON MM 4.067 – BENNINGTON MM 4.196
FOR PAVING WIDTHS AND LIMITS, SEE SHEETS 11 & 12**

NOTES:

1. THIS AREA REQUIRES A DIFFERENT TREATMENT THAN THE REMAINDER OF THE PROJECT DUE TO RUTTING. COLD PLANE 1/2" AND THEN PAVE 1/2" THEN PAVE WITH ALTERNATE A OR B. COLD PLANED SURFACE SHALL HAVE A TACK COAT APPLICATION RATE OF 0.080 GAL/SY OF SPECIAL PROVISION (EMULSIFIED ASPHALT) (RS-IH OR CRS-IH). APPLICATION RATE FOR THE PAVED SURFACE SHALL BE 0.080 GAL/SY OF SPECIAL PROVISION (EMULSIFIED ASPHALT)(RS-IH OR CRS-IH).

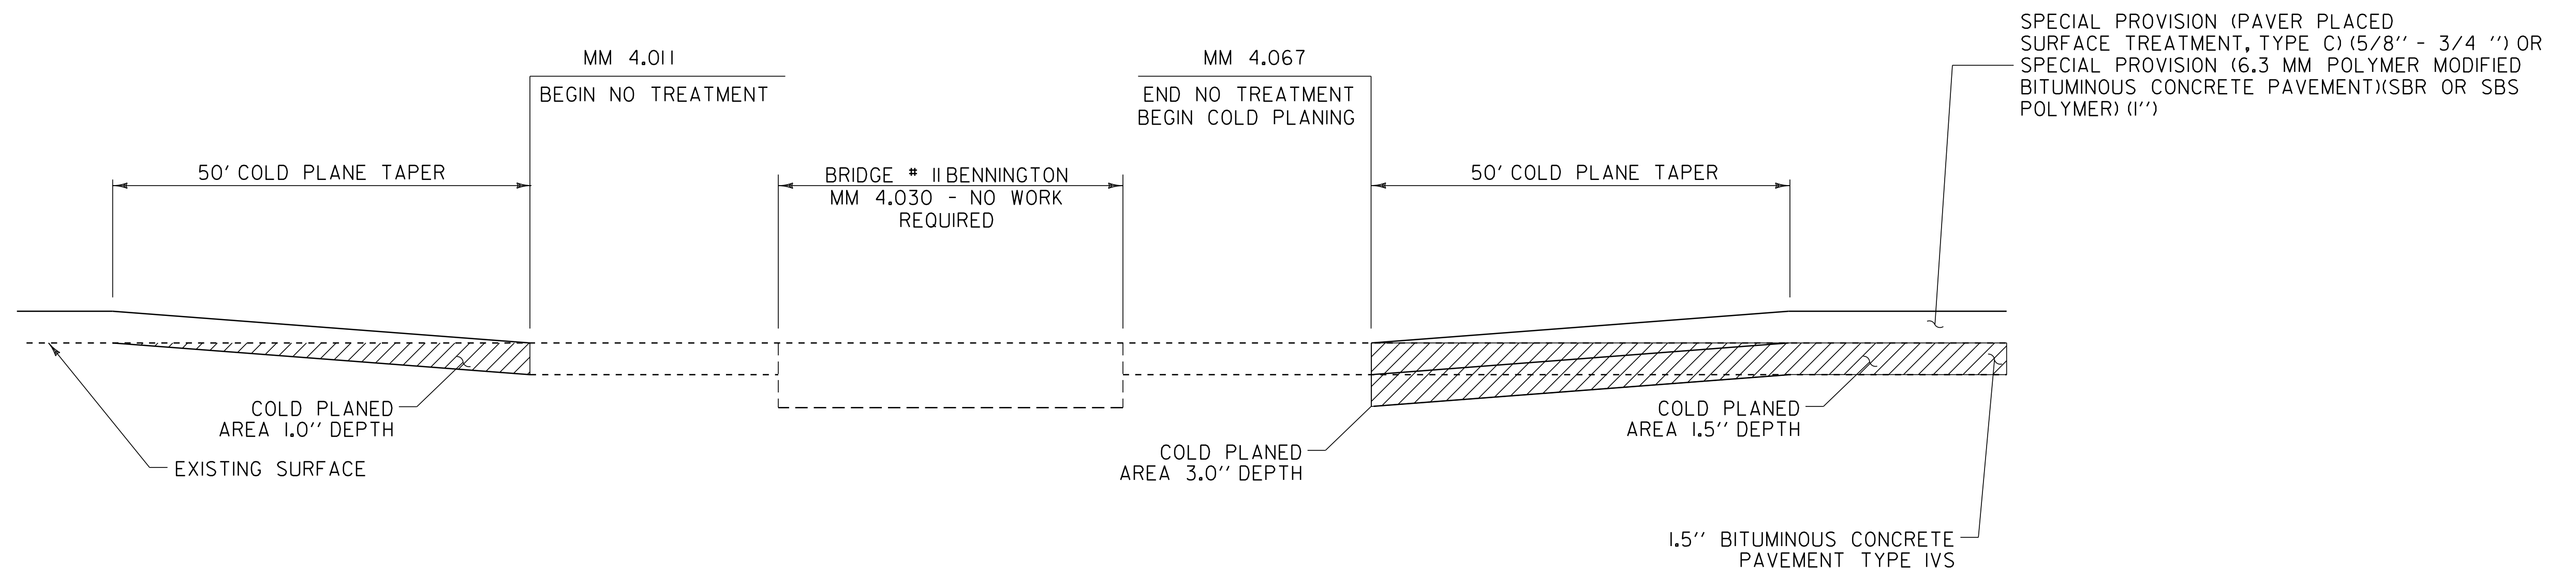

**MISCELLANEOUS
TYPICAL
DETAILS
SHEET 2**

NOT TO SCALE

PROJECT NAME: BENNINGTON-MANCHESTER	
PROJECT NUMBER: NH SURF (29)	
FILE NAME: 11b026\11b026.dgn	PLOT DATE: 22-AUG-2013 14:3
PROJECT LEADER: M. FOWLER	DRAWN BY: PAVT MGMT
DESIGNED BY: PAVT MGMT	CHECKED BY: PAVT MGMT
IPARM FILE NAME: 11B026-6.i	SHEET 6 OF 63