

6 INCH WHITE LINE


MM 0.379 ~ 0.994 RT (DASHED)(12'RT)
MM 0.379 ~ 0.994 RT (SOLID)(EDGE LINE)
MM 0.379 ~ 0.994 LT (SOLID)(EDGE LINE)

6 INCH YELLOW LINE

MM 0.379 ~ 0.994 CL (SOLID)(DBL)

MILLED RUMBLE STRIPS

MM 0.379 ~ 0.994 CL
MM 0.379 ~ 0.994 LT
MM 0.765 ~ 0.994 RT

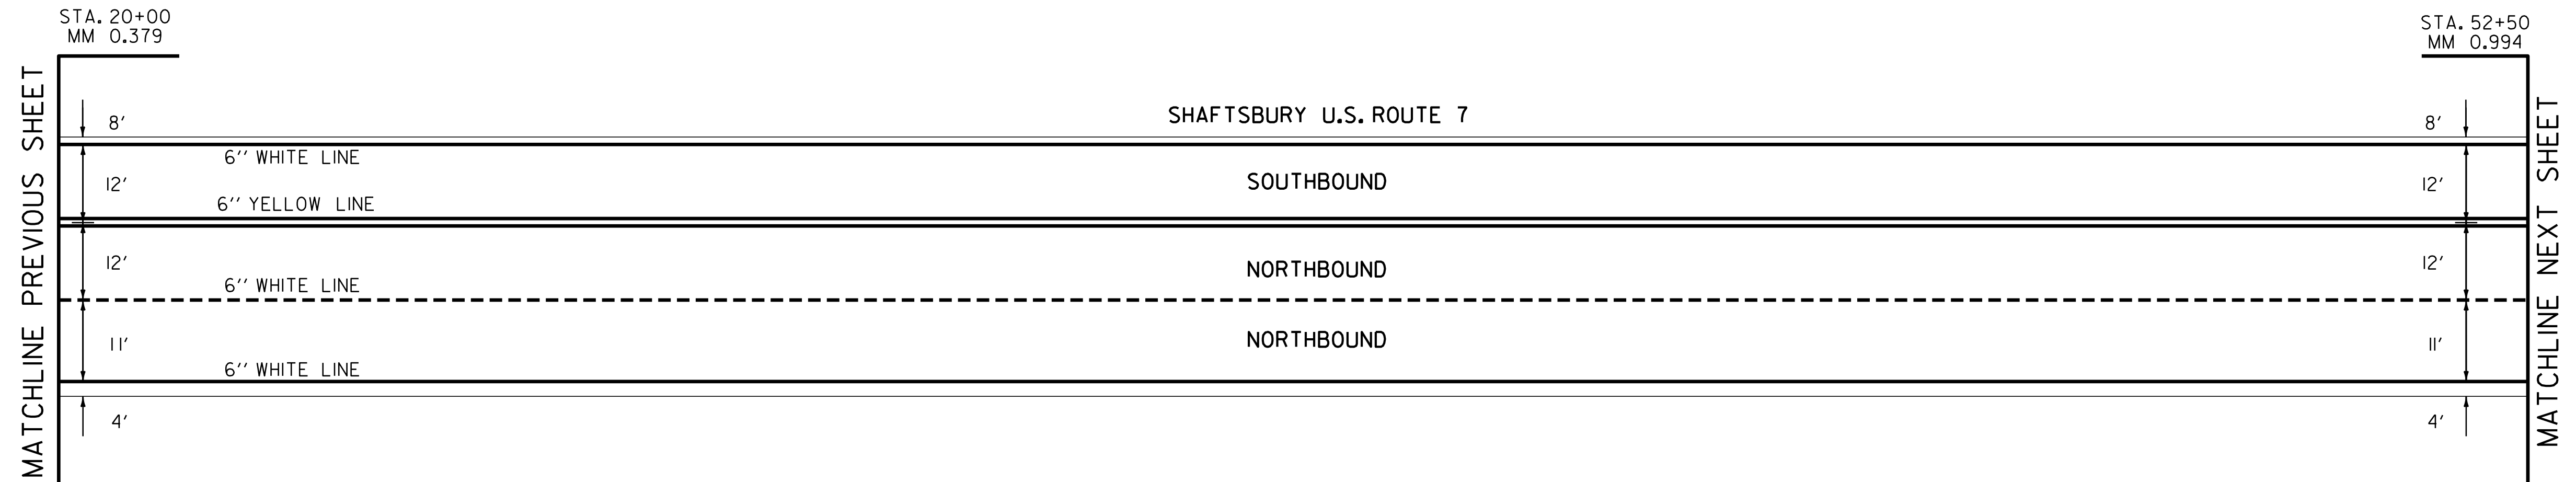

NOT TO SCALE

PAVING PROJECT LAYOUT #7	PROJECT NAME: BENNINGTON-MANCHESTER	PLOT DATE: 22-AUG-2013 14:34
	PROJECT NUMBER: NH SURF(29)	DRAWN BY: JLR
	FILE NAME: 11b026.dgn PROJECT LEADER: M. FOWLER DESIGNED BY: JLR 11b026-16.i	CHECKED BY: PVT. MGT. SHEET 16 OF 63