


6 INCH WHITE LINE  
 MM 0.994 ~ 1.677 RT (DASHED)(12' RT)  
 MM 0.994 ~ 1.677 RT (SOLID)(EDGE LINE)  
 MM 0.994 ~ 1.677 LT (SOLID)(EDGE LINE)

6 INCH YELLOW LINE  
 MM 0.994 ~ 1.667 CL (SOLID)(DBL)

MILLED RUMBLE STRIPS  
 MM 0.994 ~ 1.667 CL  
 MM 0.994 ~ 1.135 LT  
 MM 1.290 ~ 1.677 LT  
 MM 0.994 ~ 1.170 RT  
 MM 1.290 ~ 1.470 RT

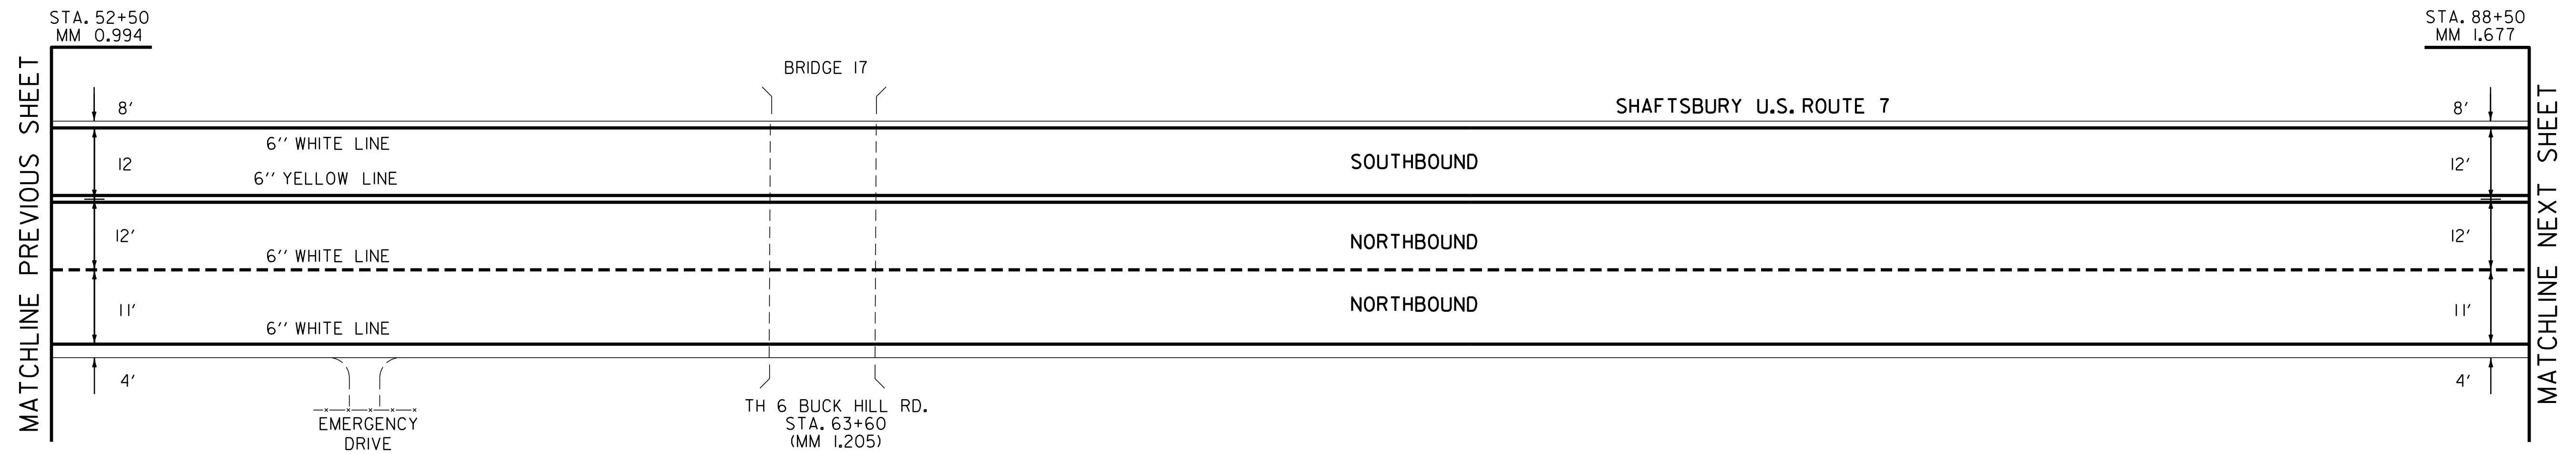

NOT TO SCALE

<b>PAVING PROJECT LAYOUT #8</b>	PROJECT NAME: BENNINGTON-MANCHESTER	PLOT DATE: 22-AUG-2013 14:34
	PROJECT NUMBER: NH SURF(29)	DRAWN BY: JLR
	FILE NAME: 11b026.dgn	CHECKED BY: PVT. MGT.
	PROJECT LEADER: M. FOWLER	SHEET 17 OF 63
	DESIGNED BY: JLR	
	11b026-17.i	