


6 INCH WHITE LINE
 MM 1.677 ~ 2.259 RT (DASHED)(12' RT)
 MM 1.677 ~ 2.301 RT (SOLID)(EDGE LINE)
 MM 1.677 ~ 2.301 LT (SOLID)(EDGE LINE)

6 INCH YELLOW LINE
 MM 1.677 ~ 2.301 CL (SOLID)(DBL.)

LETTER OR SYMBOL
 MM 2.259 RT (↗)
 MM 2.293 RT (↗)

MILLED RUMBLE STRIPS
 MM 1.677 ~ 2.301 CL
 MM 1.677 ~ 2.301 LT

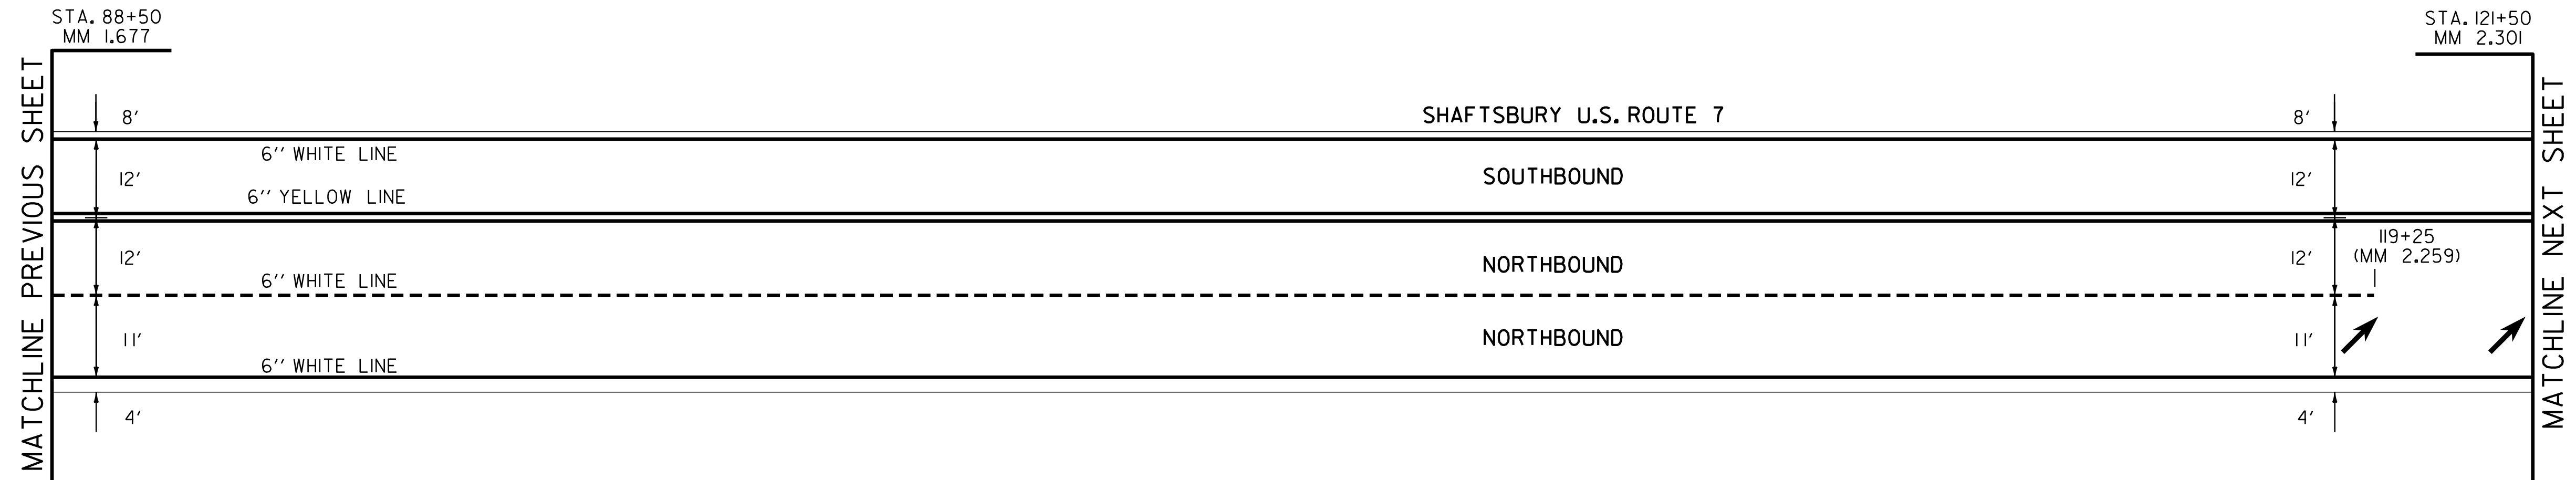

NOT TO SCALE

PAVING PROJECT LAYOUT #9	PROJECT NAME: BENNINGTON-MANCHESTER
	PROJECT NUMBER: NH SURF(29)
	FILE NAME: 11b026.dgn
	PROJECT LEADER: M. FOWLER
DESIGNED BY: JLR	PLOT DATE: 22-AUG-2013 14:34
11b026-18.i	DRAWN BY: JLR
	CHECKED BY: PVT. MGT.
	SHEET 18 OF 63