


6 INCH WHITE LINE  
 MM 4.166 ~ 4.631 RT (DASHED)(12' RT)  
 MM 4.166 ~ 0.057 RT (SOLID)(EDGE LINE)  
 MM 4.166 ~ 0.057 LT (SOLID)(EDGE LINE)  
 MM 4.612 ~ 0.057 LT (DASHED)(12' LT)

6 INCH YELLOW LINE  
 MM 4.166 ~ 0.057 CL (SOLID)(DBL)

MILLED RUMBLE STRIPS  
 MM 4.166 ~ 0.057 CL  
 MM 4.166 ~ 0.057 LT  
 MM 4.325 ~ 0.057 RT

LETTER OR SYMBOL  
 MM 4.544 LT (↙)  
 MM 4.578 LT (↙)  
 MM 4.612 LT (↙)  
 MM 4.529 RT (↘)  
 MM 4.563 RT (↘)  
 MM 4.631 RT (↘)

SHAFTSBURY STA. 252+12.00 (MM 4.775)  
 GLASTENBURY STA. 0+00.00 (MM 0.000)

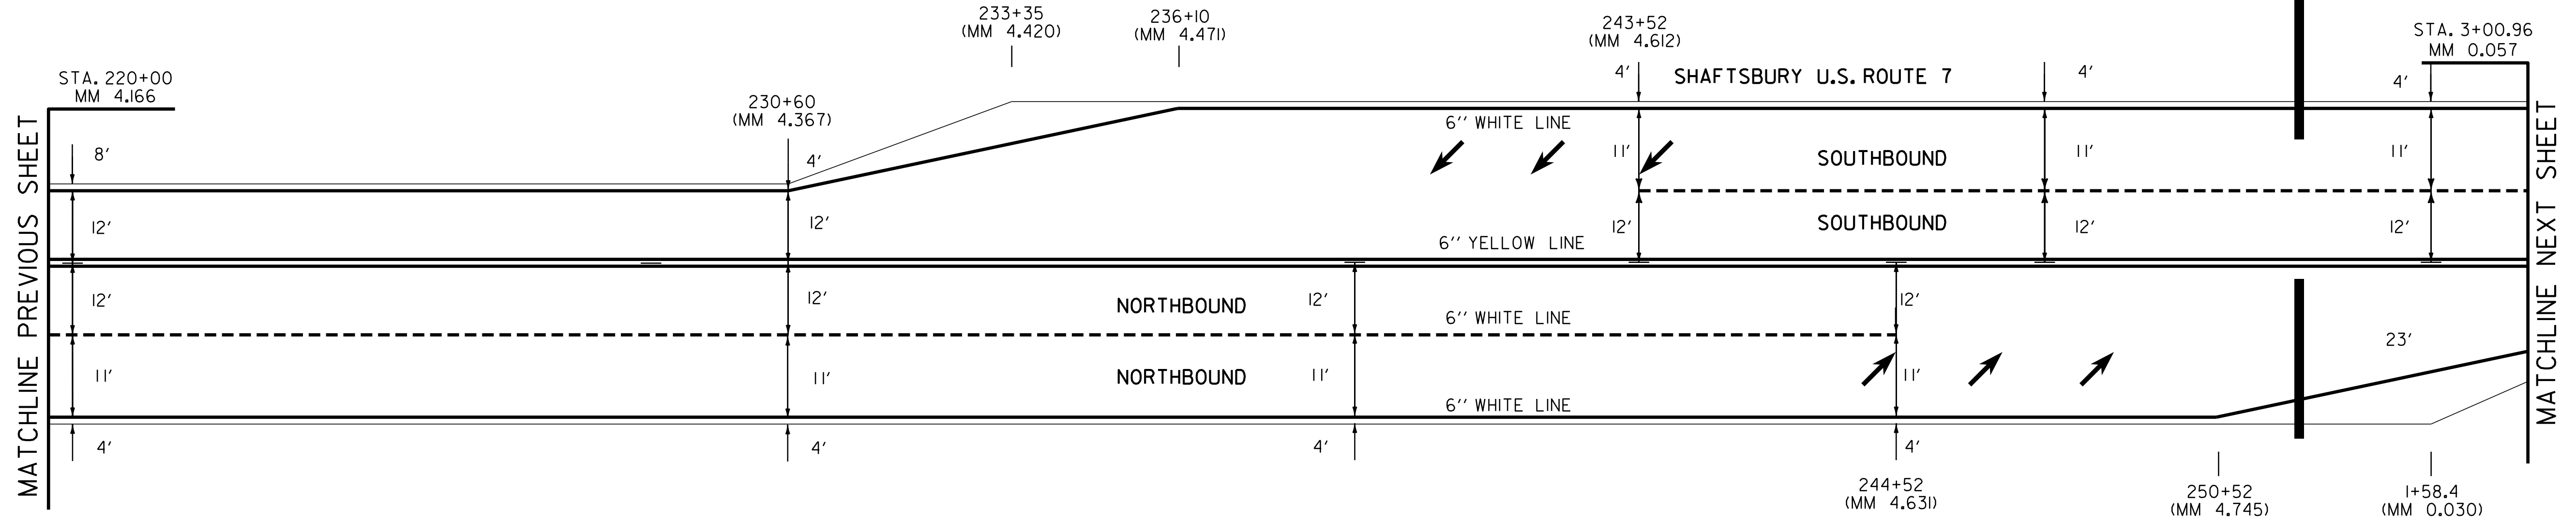

NOT TO SCALE

|  |   |   |
|--|---|---|
| <b>PAVING<br/>PROJECT<br/>LAYOUT<br/>#13</b> | PROJECT NAME: BENNINGTON-MANCHESTER   | PLOT DATE: 22-AUG-2013 14:34            |
|  | PROJECT NUMBER: NH SURF(29)   | DRAWN BY: JLR                           |
|  | FILE NAME: 11b026.dgn<br>PROJECT LEADER: M. FOWLER<br>DESIGNED BY: JLR<br>11b026-22.i | CHECKED BY: PVT. MGT.<br>SHEET 22 OF 63 |