


6 INCH WHITE LINE  
 MM 0.246 ~ 0.933 RT (SOLID)(EDGE LINE)  
 MM 0.246 ~ 0.422 LT (DASHED)(12' LT)  
 MM 0.246 ~ 0.933 LT (SOLID)(EDGE LINE)

6 INCH YELLOW LINE  
 MM 0.246 ~ 0.460 CL (SOLID)(DBL)  
 MM 0.460 ~ 0.540 CL (SOLID LT, DASH RT)  
 MM 0.540 ~ 0.900 CL (DASHED)  
 MM 0.900 ~ 0.933 CL (SOLID RT, DASH LT)

MILLED RUMBLE STRIPS  
 MM 0.246 ~ 0.933 CL  
 MM 0.246 ~ 0.675 LT  
 MM 0.735 ~ 0.933 LT  
 MM 0.246 ~ 0.933 RT

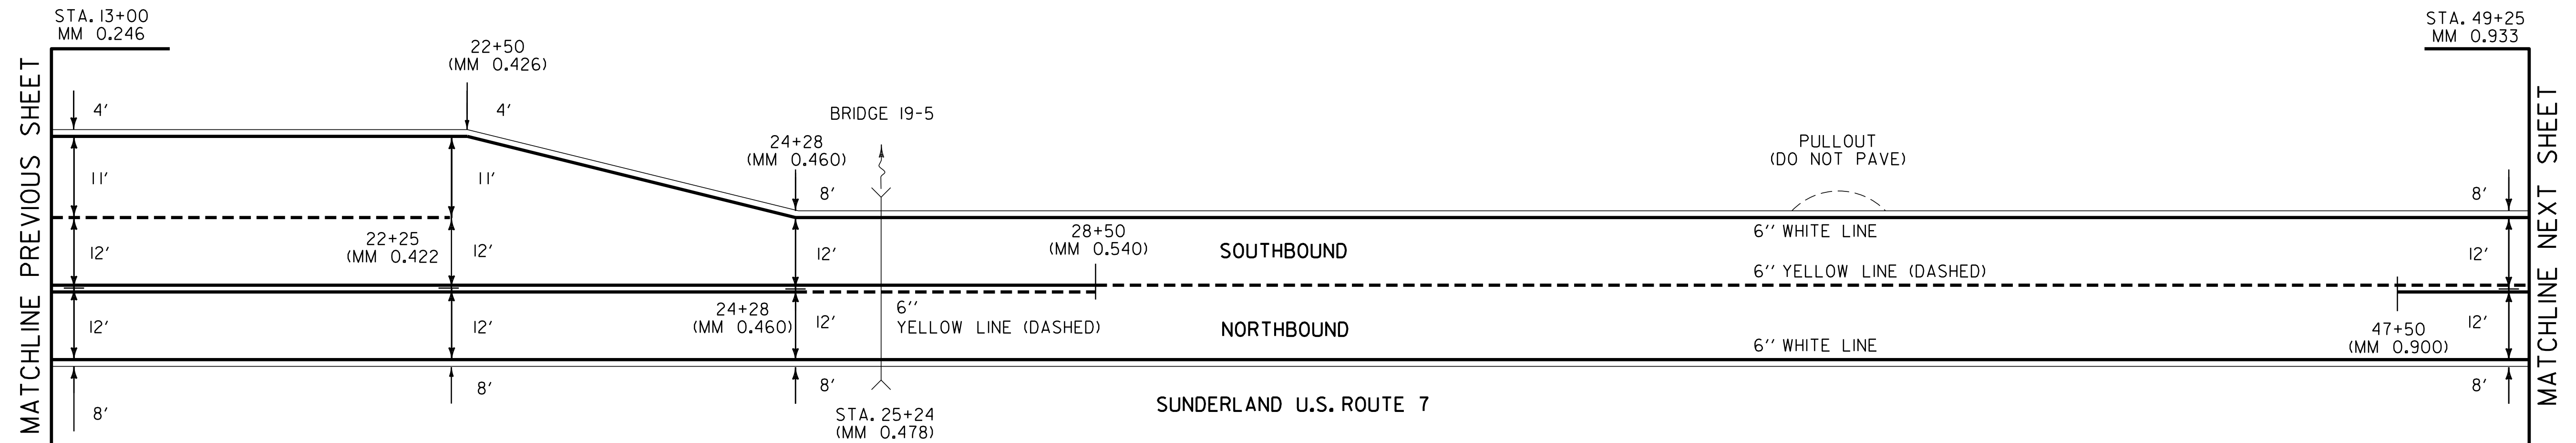

NOT TO SCALE

<b>PAVING PROJECT LAYOUT #18</b>	PROJECT NAME: BENNINGTON-MANCHESTER	FILE NAME: 11b026.dgn	PLOT DATE: 22-AUG-2013 14:34
	PROJECT NUMBER: NH SURF(29)	PROJECT LEADER: M. FOWLER	DRAWN BY: JLR
		DESIGNED BY: JLR	CHECKED BY: PVT. MGT.
		11b026-27.i	SHEET 27 OF 63