


6 INCH WHITE LINE
 (ALL LINES WILL INCLUDE BREAKS FOR RAMPS)
 MM 1.614 ~ 2.301 LT (SOLID)(EDGE LINE)
 MM 1.614 ~ 2.301 RT (SOLID)(EDGE LINE)

6 INCH YELLOW LINE
 MM 1.614 ~ 2.020 CL (SOLID)(DBL)
 MM 2.020 ~ 2.180 CL (SOLID LT, DASHED RT)
 MM 2.180 ~ 2.301 CL (DASHED)

MILLED RUMBLE STRIPS
 MM 1.614 ~ 2.301 CL
 MM 1.614 ~ 1.820 LT
 MM 1.945 ~ 2.301 LT
 MM 1.614 ~ 1.695 RT
 MM 1.845 ~ 2.110 RT
 MM 2.175 ~ 2.301 RT

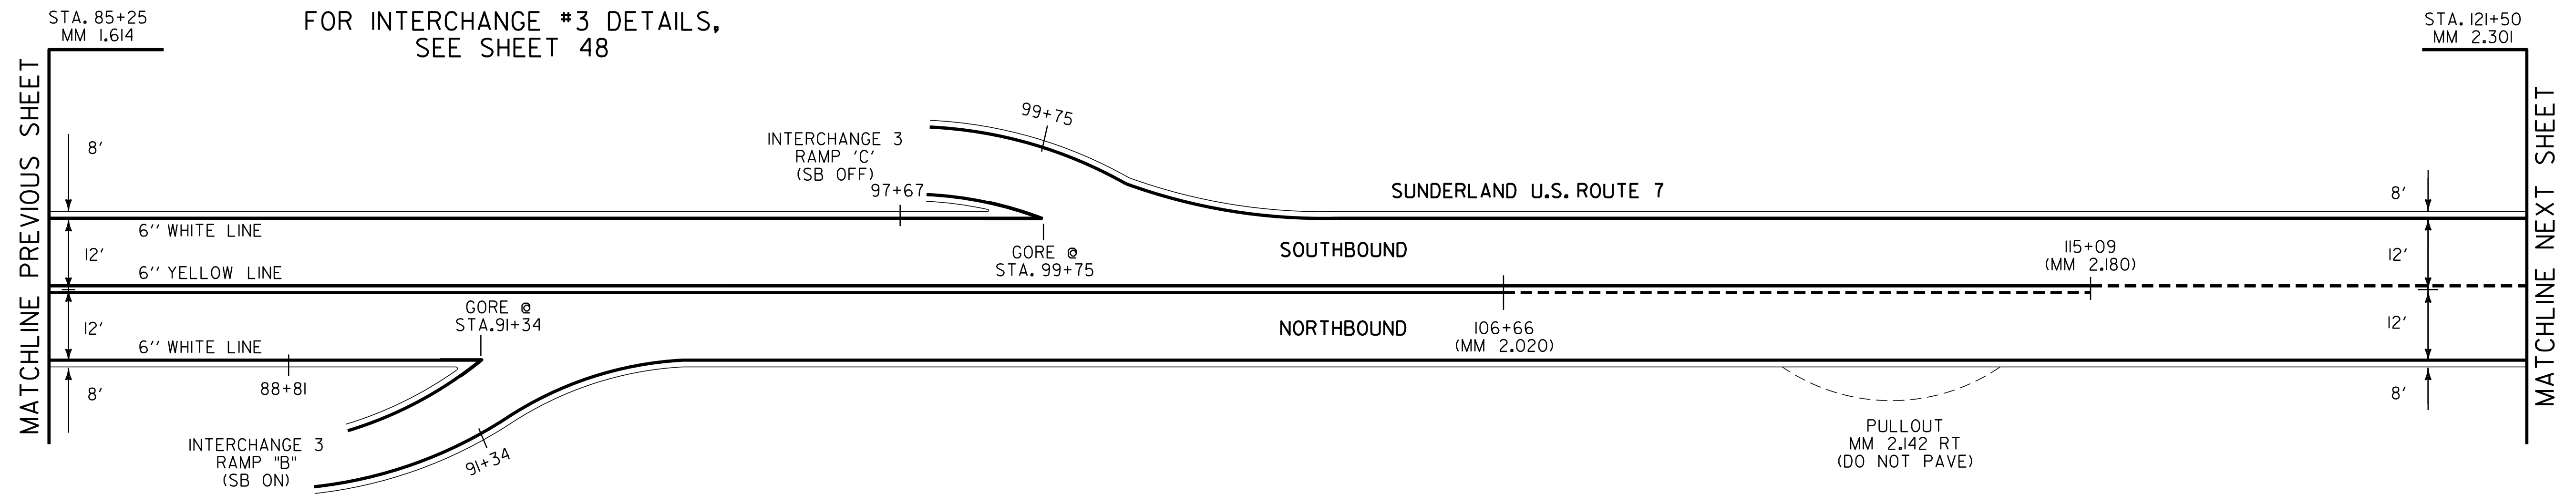

NOT TO SCALE

PAVING PROJECT LAYOUT #20	PROJECT NAME: BENNINGTON-MANCHESTER
	PROJECT NUMBER: NH SURF(29)
	FILE NAME: 11b026.dgn
	DESIGNED BY: JLR
	PLOT DATE: 22-AUG-2013 14:34
	DRAWN BY: JLR
	CHECKED BY: PVT. MGT.
	SHEET 29 OF 63