

6 INCH WHITE LINE


MM 4.346 ~ 5.033 RT (SOLID)(EDGE LINE)
MM 4.346 ~ 5.033 LT (SOLID)(EDGE LINE)
MM 4.346 ~ 5.033 RT (DASHED)(12' RT)

6 INCH YELLOW LINE

MM 4.346 ~ 5.033 CL (SOLID)(DBL)

MILLED RUMBLE STRIPS

MM 4.346 ~ 5.033 CL
MM 4.346 ~ 5.033 LT
MM 4.346 ~ 5.033 RT

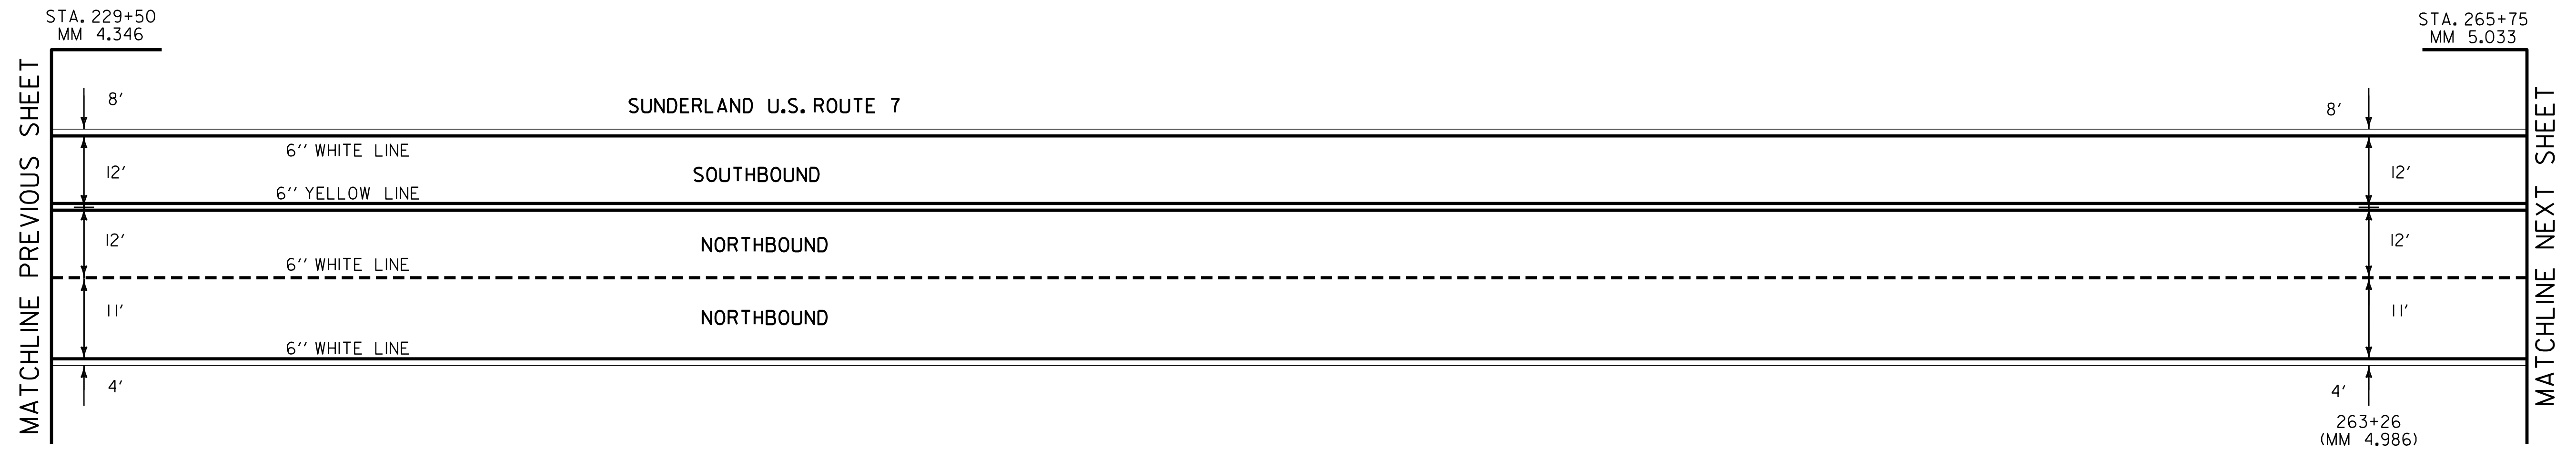

NOT TO SCALE

**PAVING
PROJECT
LAYOUT
#24**

PROJECT NAME: BENNINGTON-MANCHESTER
PROJECT NUMBER: NH SURF(29)

FILE NAME: 11b026.dgn
PROJECT LEADER: M. FOWLER
DESIGNED BY: JLR
11b026-33.i

PLOT DATE: 22-AUG-2013 14:34
DRAWN BY: JLR
CHECKED BY: PVT. MGT.
SHEET 33 OF 63