


6 INCH WHITE LINE  
 MM 1.250 ~ 1.932 RT (SOLID)(EDGE LINE)  
 MM 1.250 ~ 1.932 LT (DASHED)(12' LT)  
 MM 1.250 ~ 1.932 LT (SOLID)(EDGE LINE)

6 INCH YELLOW LINE  
 MM 1.250 ~ 1.932 CL (SOLID)(DBL)

MILLED RUMBLE STRIPS

MM 1.250 ~ 1.932 CL  
 MM 1.250 ~ 1.715 LT  
 MM 1.815 ~ 1.932 LT  
 MM 1.250 ~ 1.932 RT

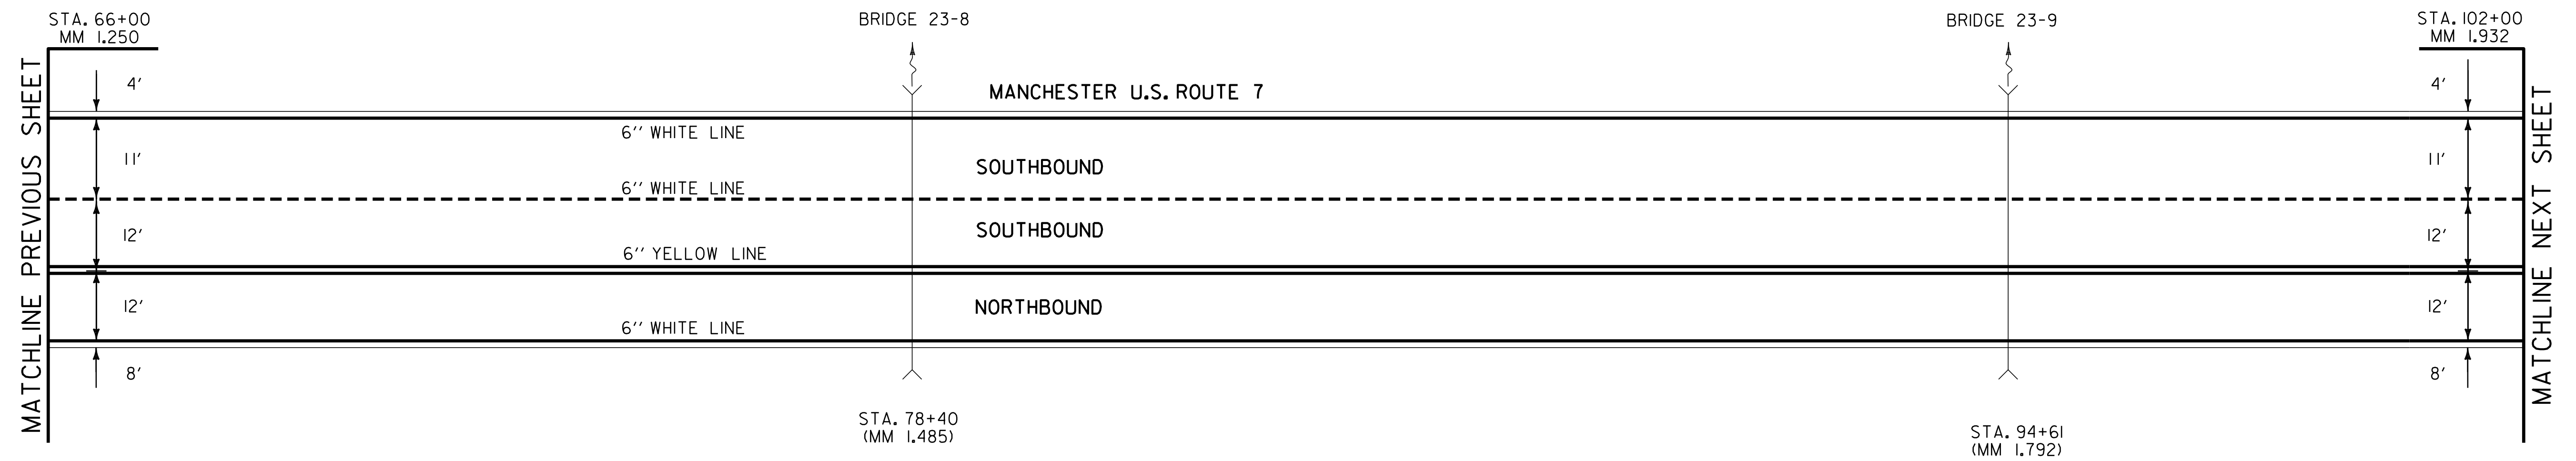

NOT TO SCALE

<b>PAVING PROJECT LAYOUT #30</b>	PROJECT NAME: BENNINGTON-MANCHESTER
	PROJECT NUMBER: NH SURF(29)
	FILE NAME: 11b026.dgn PROJECT LEADER: M. FOWLER DESIGNED BY: JLR 11b026-39.i

PLOT DATE: 22-AUG-2013 14:34
DRAWN BY: JLR
CHECKED BY: PVT. MGT.
SHEET 39 OF 63