


6 INCH WHITE LINE  
 MM 1.932 ~ 2.614 RT (SOLID)(EDGE LINE)  
 MM 1.932 ~ 2.614 LT (DASHED)(12' LT)  
 MM 1.932 ~ 2.614 LT (SOLID)(EDGE LINE)

6 INCH YELLOW LINE  
 MM 1.932 ~ 2.614 CL (SOLID)(DBL)

MILLED RUMBLE STRIPS  
 MM 1.932 ~ 2.614 CL  
 MM 1.932 ~ 2.614 LT  
 MM 1.932 ~ 2.614 RT

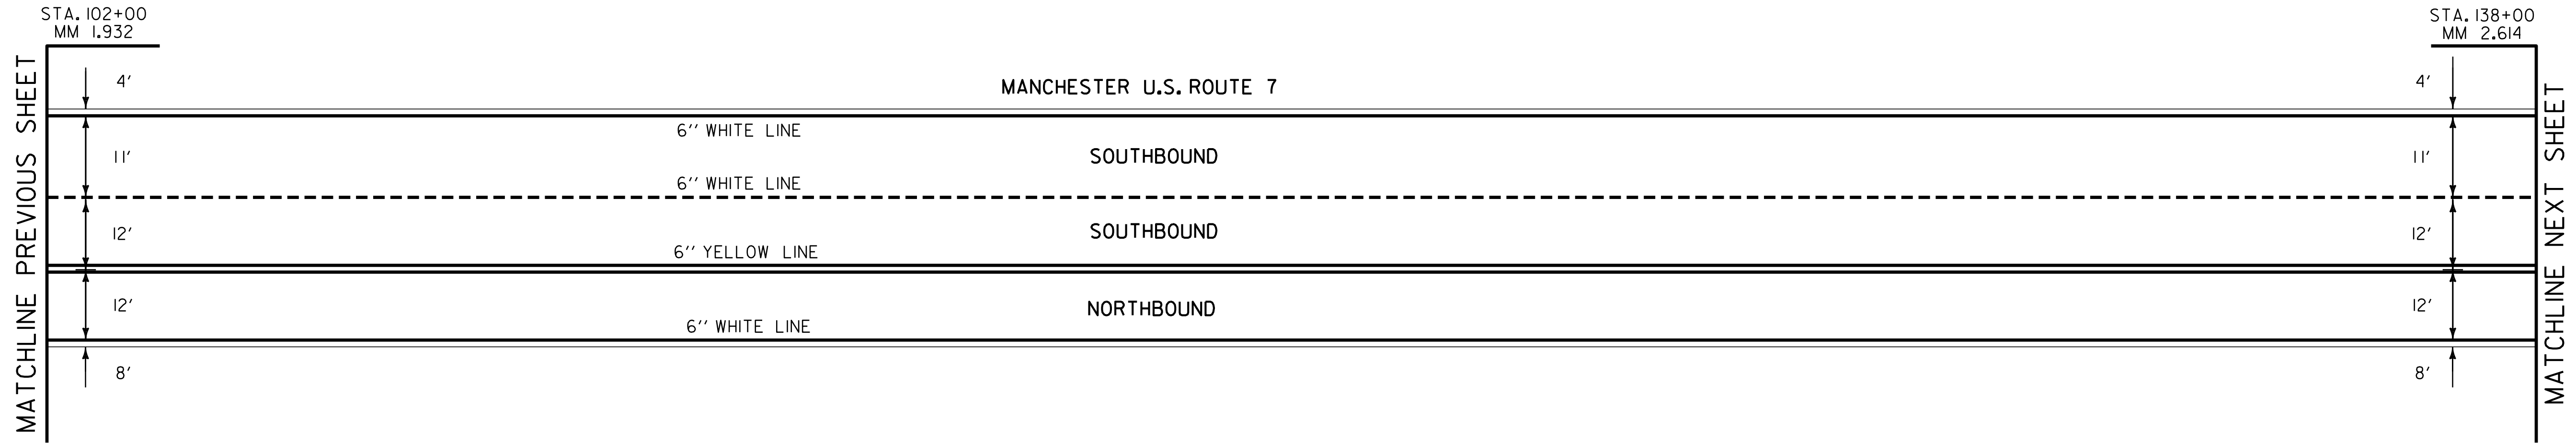

NOT TO SCALE

<b>PAVING PROJECT LAYOUT #31</b>	PROJECT NAME: BENNINGTON-MANCHESTER
	PROJECT NUMBER: NH SURF(29)
FILE NAME: 11b026.dgn	PLOT DATE: 22-AUG-2013 14:33
PROJECT LEADER: M. FOWLER	DRAWN BY: JLR
DESIGNED BY: JLR	CHECKED BY: PVT. MGT.
11b026-40.i	SHEET 40 OF 63