


6 INCH WHITE LINE  
 MM 3.295 ~ 3.977 RT (SOLID)(EDGE LINE)  
 MM 3.295 ~ 3.977 LT (SOLID)(EDGE LINE)  
 MM 3.859 ~ 3.977 LT (DASHED)(12' LT)

6 INCH YELLOW LINE  
 MM 3.962 ~ 3.450 CL (SOLID RT, DASHED LT)  
 MM 3.450 ~ 3.977 CL (SOLID)(DBL)

LETTER OR SYMBOL  
 MM 3.894 LT (↙)  
 MM 3.928 LT (↘)  
 MM 3.962 LT (↙)

MILLED RUMBLE STRIPS

MM 3.295 ~ 3.977 CL  
 MM 3.295 ~ 3.790 LT  
 MM 3.935 ~ 3.977 LT  
 MM 3.295 ~ 3.860 RT  
 MM 3.890 ~ 3.977 RT

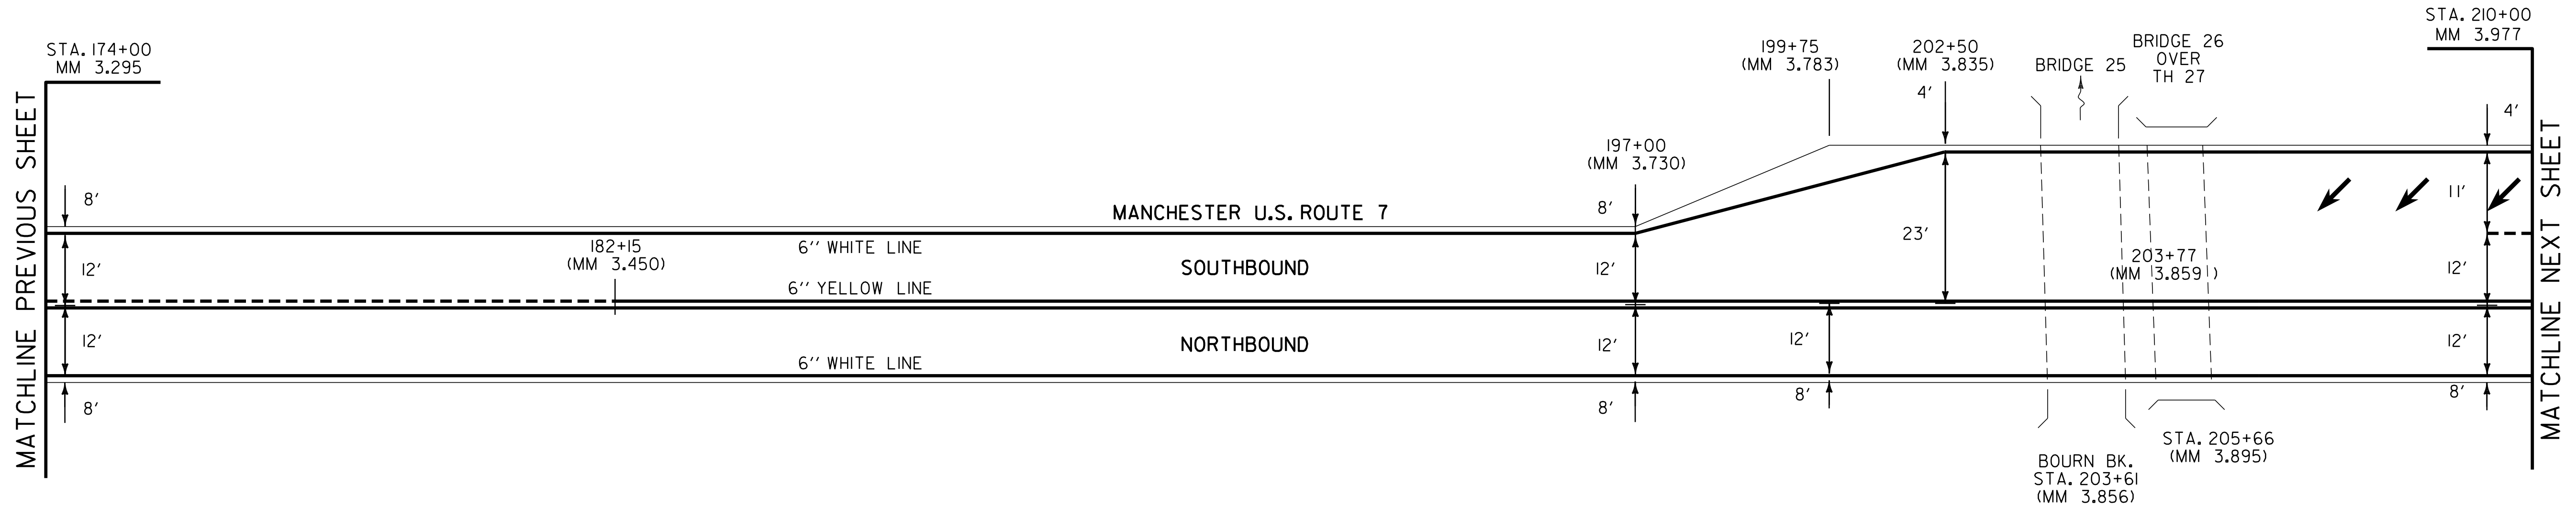

NOT TO SCALE

<b>PAVING PROJECT LAYOUT #33</b>	PROJECT NAME: BENNINGTON-MANCHESTER	FILE NAME: 11b026.dgn	PLOT DATE: 22-AUG-2013 14:33
	PROJECT NUMBER: NH SURF(29)	PROJECT LEADER: M. FOWLER	DRAWN BY: JLR
		DESIGNED BY: JLR	CHECKED BY: PVT. MGT.