
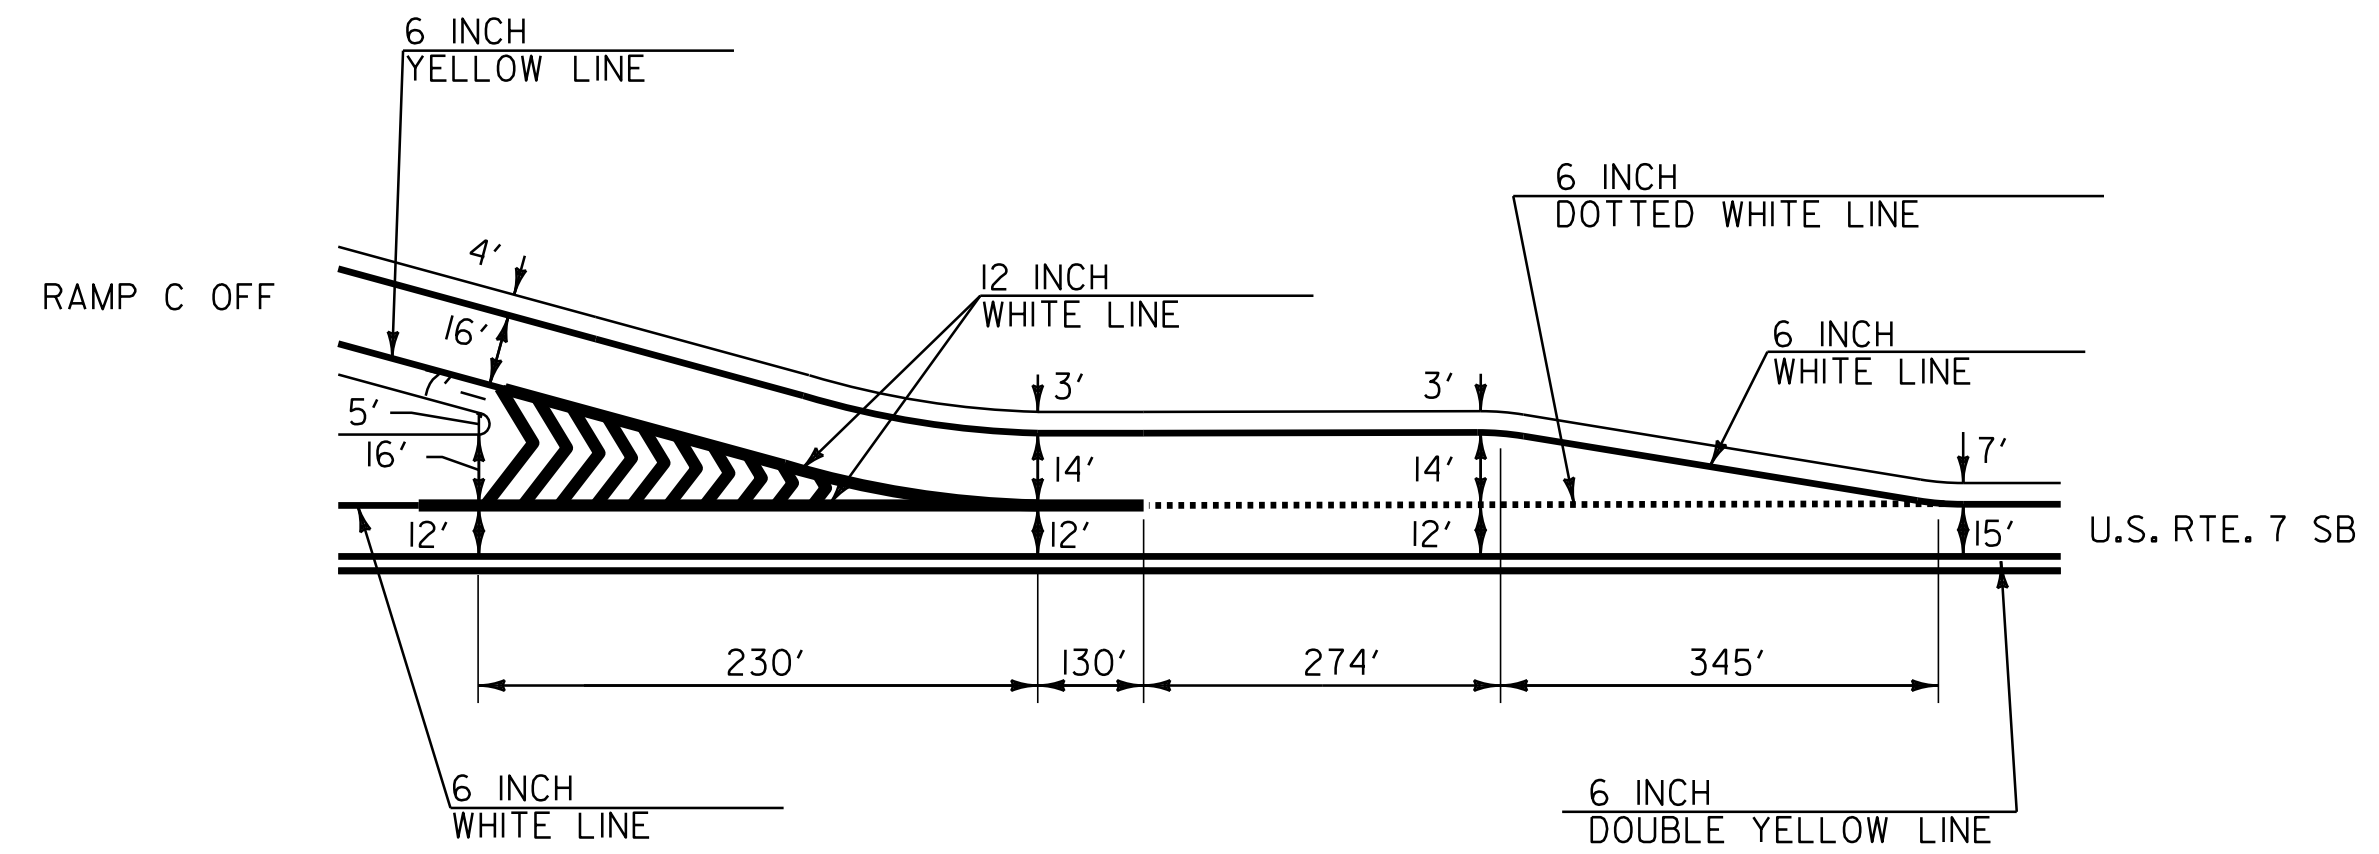


ARLINGTON INTERCHANGE EXIT NO. 3

RAMP C
SEE SHEET 48



NOT TO SCALE

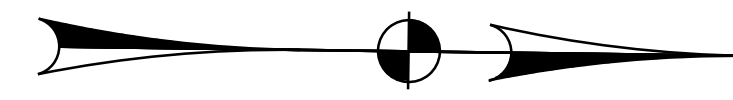

ARLINGTON INTERCHANGE EXIT NO. 3

RAMP C-PARALLEL DECELERATION LANE
SEE SHEET 48

NOT TO SCALE

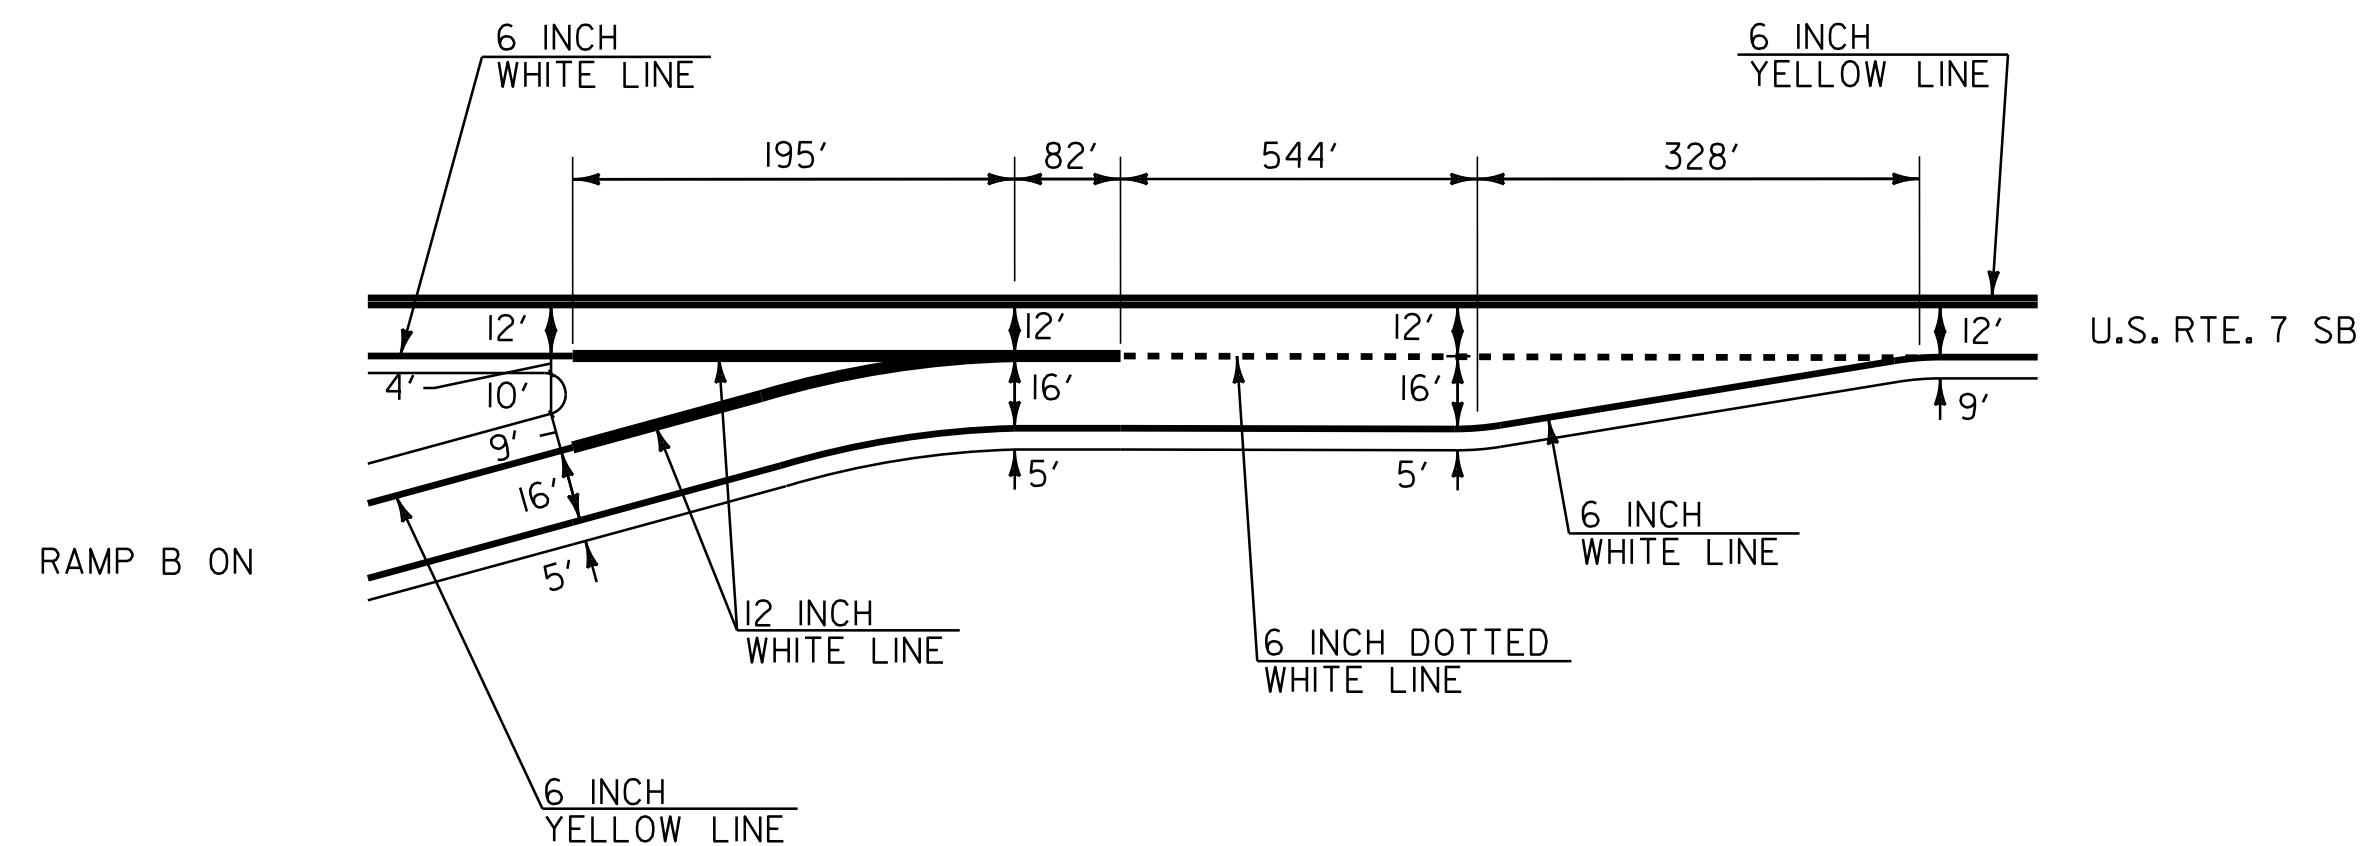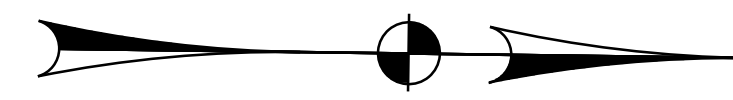

ARLINGTON INTERCHANGE EXIT NO. 3

RAMP B-PARALLEL ACCELERATION LANE
SEE SHEET 48

NOT TO SCALE

**INTERCHANGE
GORE
DETAIL
#2**

PROJECT NAME: BENNINGTON-MANCHESTER
PROJECT NUMBER: NH SURF(29)

FILE NAME: 11b026.dgn
PROJECT LEADER: M. FOWLER
DESIGNED BY: JLR
11b026-51.i

PLOT DATE: 22-AUG-2013 14:33
DRAWN BY: JLR
CHECKED BY: PVT. MGT.
SHEET 51 OF 63