



RUMBLE STRIP LAYOUT

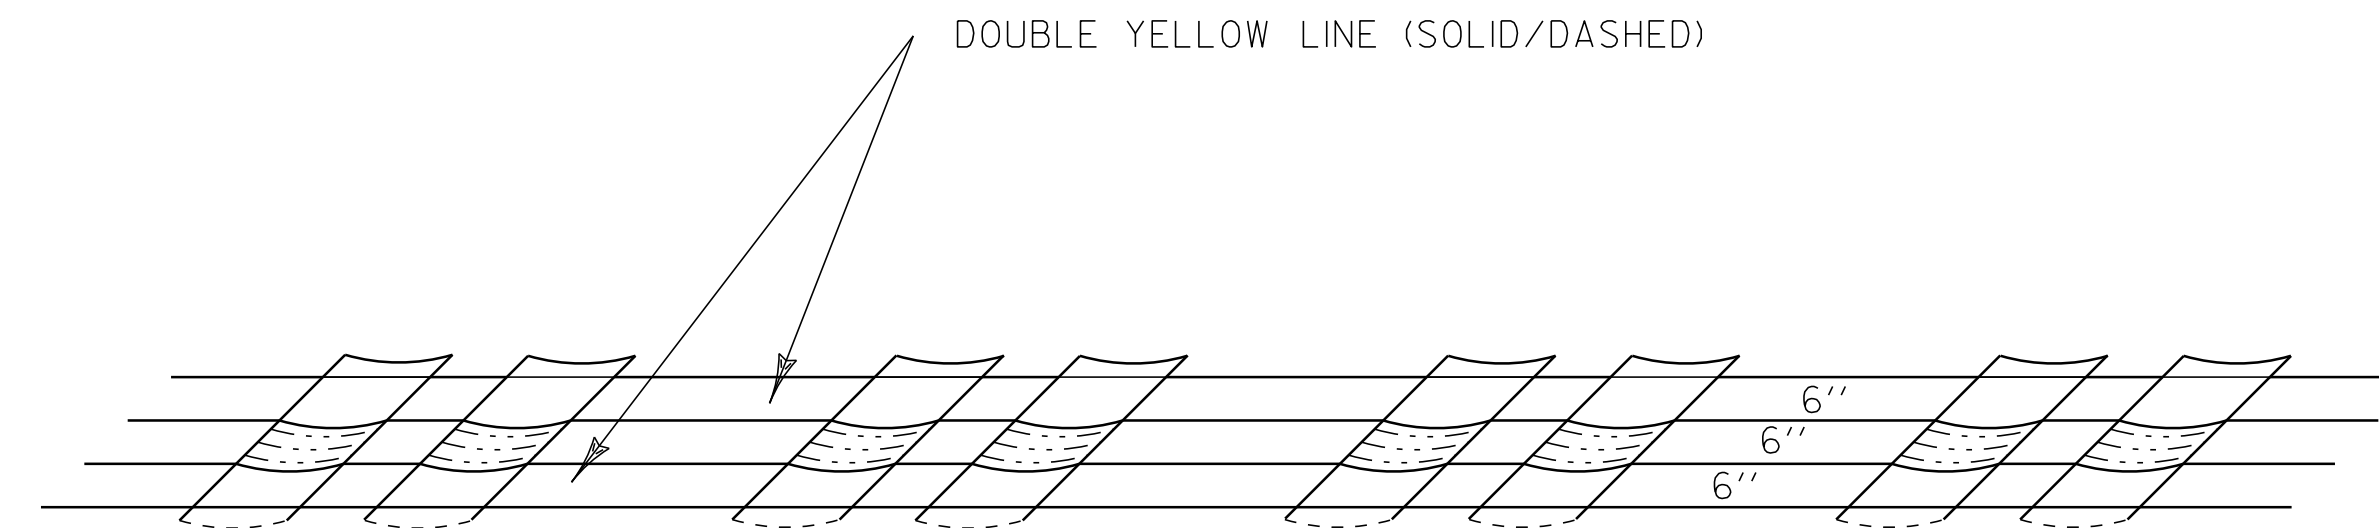

PAVEMENT MARKINGS DETAIL

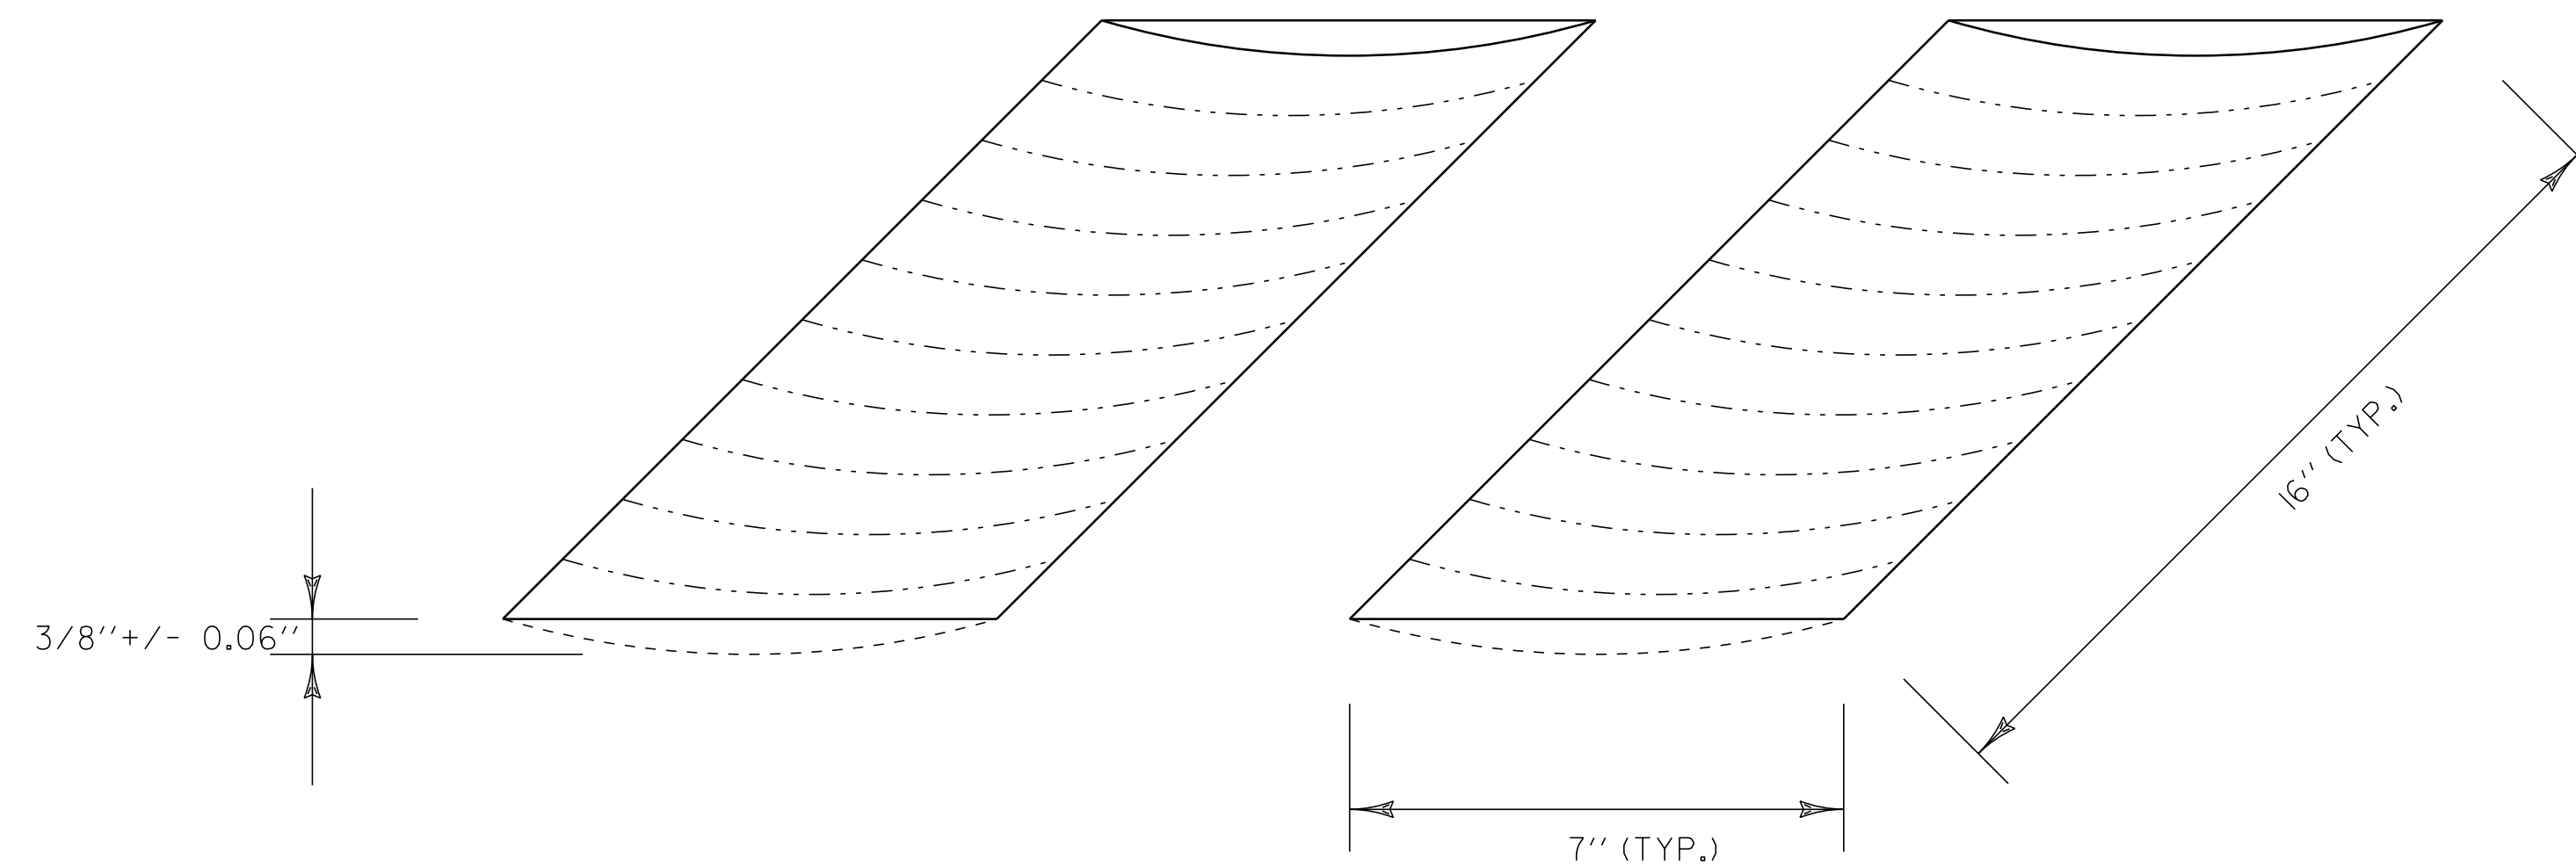

RUMBLE STRIP DETAIL

NOTES

- I. CENTERLINE NOT TO EXTEND BEYOND CENTERLINE RUMBLE STRIPS WHEN CENTERLINE IS A DOUBLE YELLOW LINE, WITH OR WITHOUT A PASSING ZONE.

NOT TO SCALE

CENTERLINE RUMBLE STRIP DETAIL SHEET	PROJECT NAME: BENNINGTON-MANCHESTER
	PROJECT NUMBER: NH SURF(29)
	FILE NAME: I1b026.dgn
	PLOT DATE: 22-AUG-2013 14:33
DESIGNED BY: PVT. MGT.	DRAWN BY: PVT. MGT.
DESIGNED BY: PVT. MGT.	CHECKED BY: PVT. MGT.
I1B026-57.i	SHEET 57 OF 62