



**CONSTRUCTION APPROACH SIGNING DETAIL
BENNINGTON INTERCHANGE EXIT NO. 2**

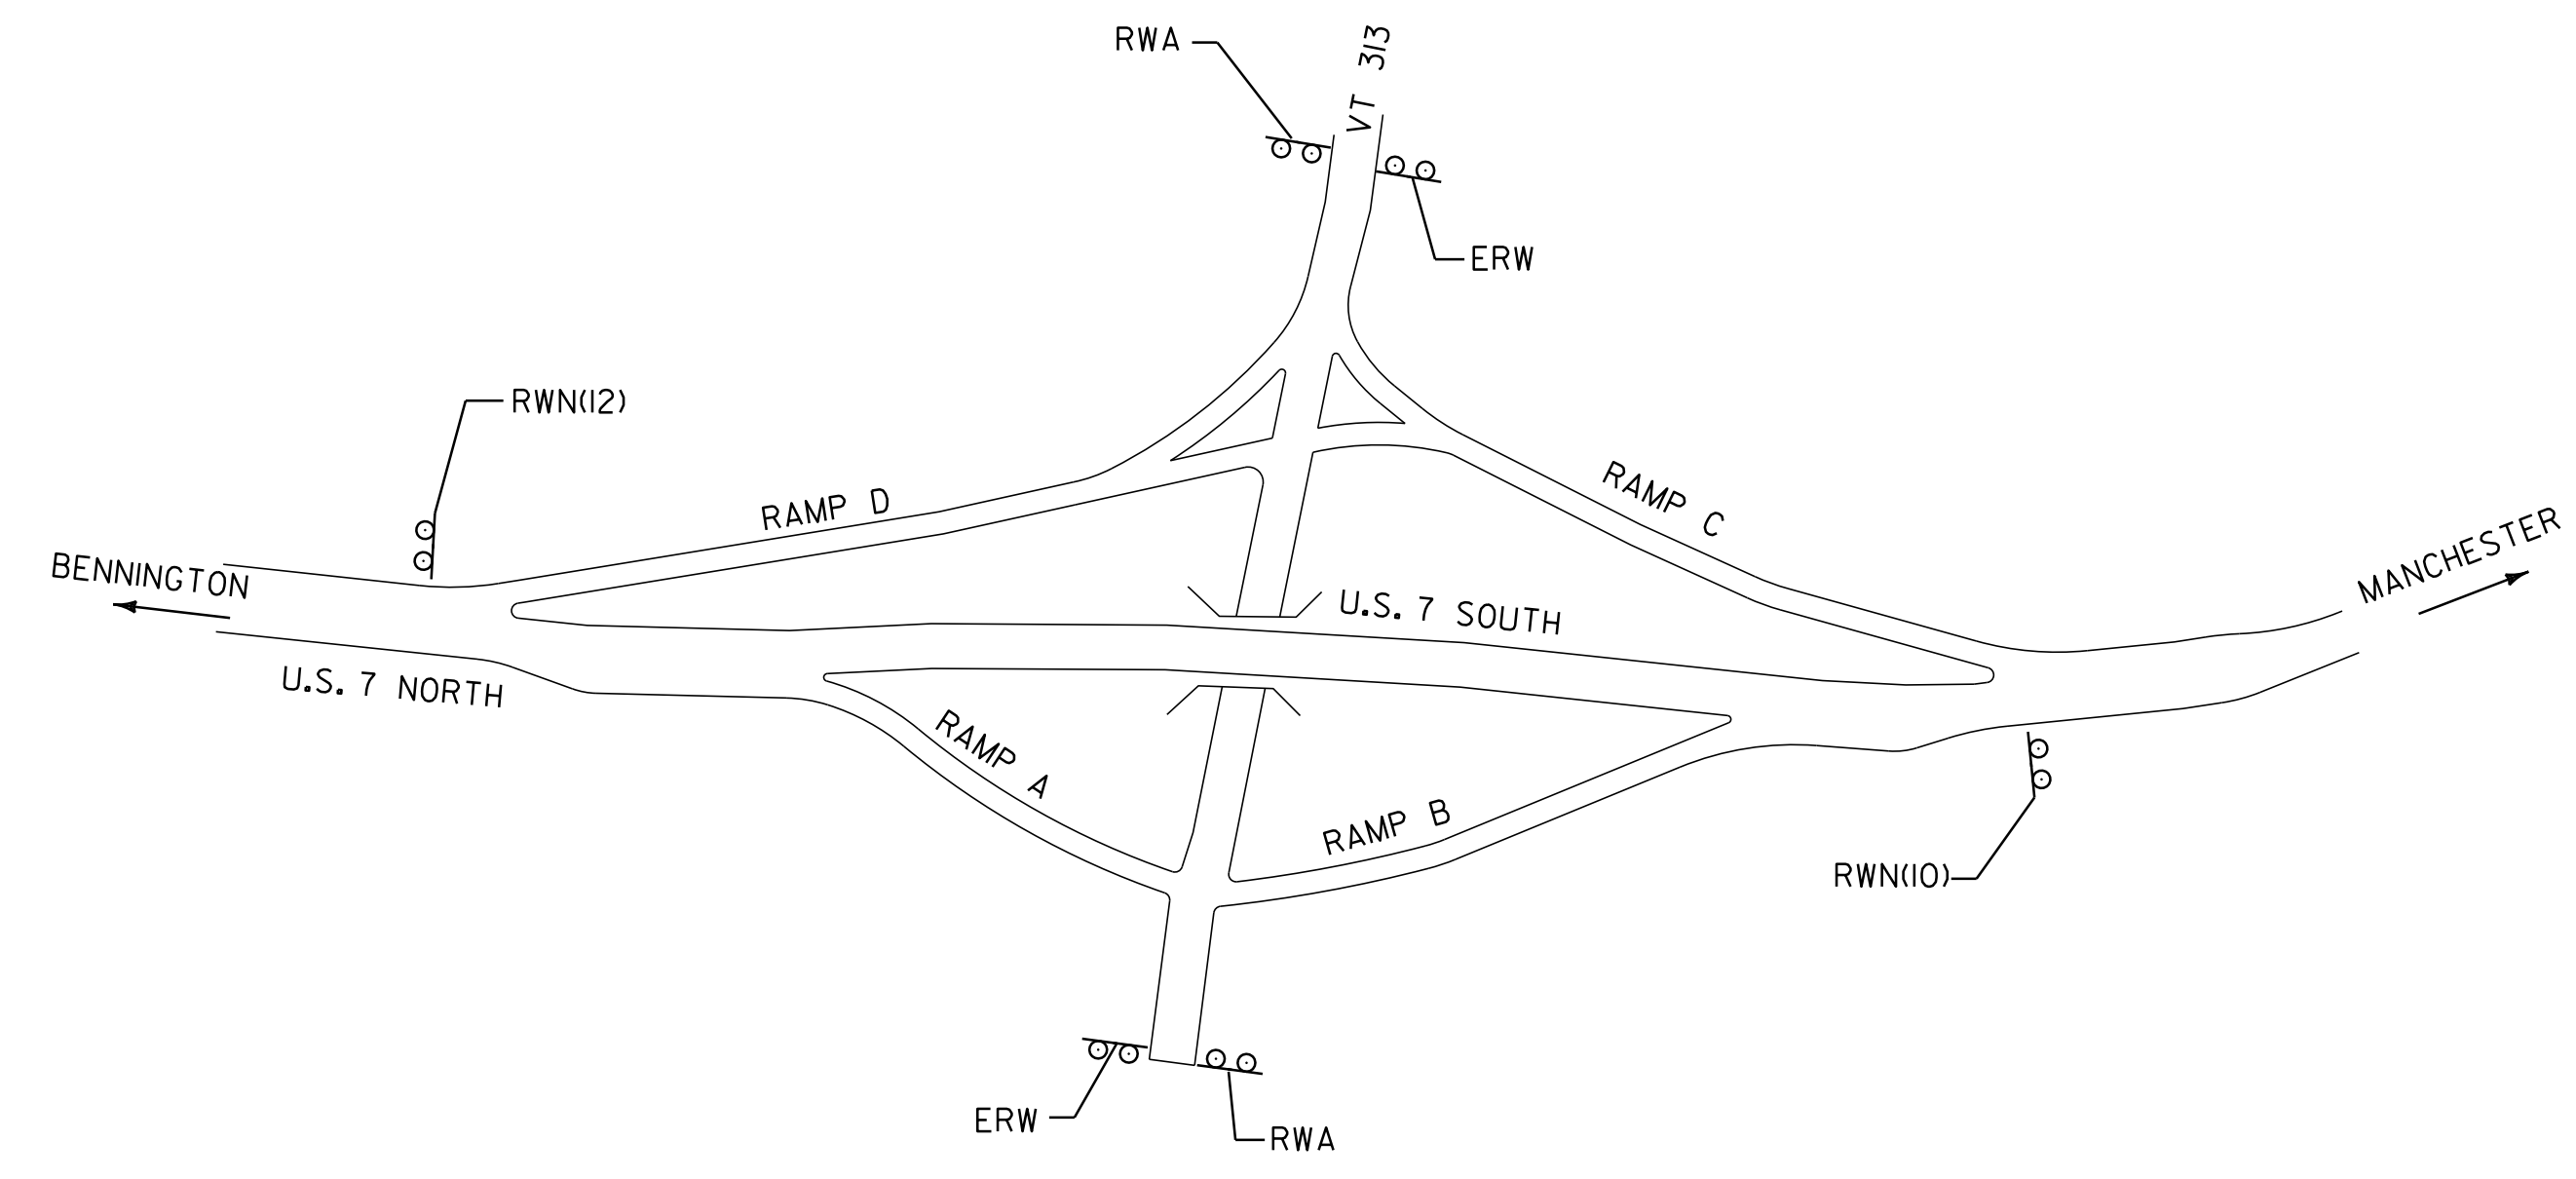

**CONSTRUCTION APPROACH SIGNING DETAIL
ARLINGTON INTERCHANGE EXIT NO. 3**

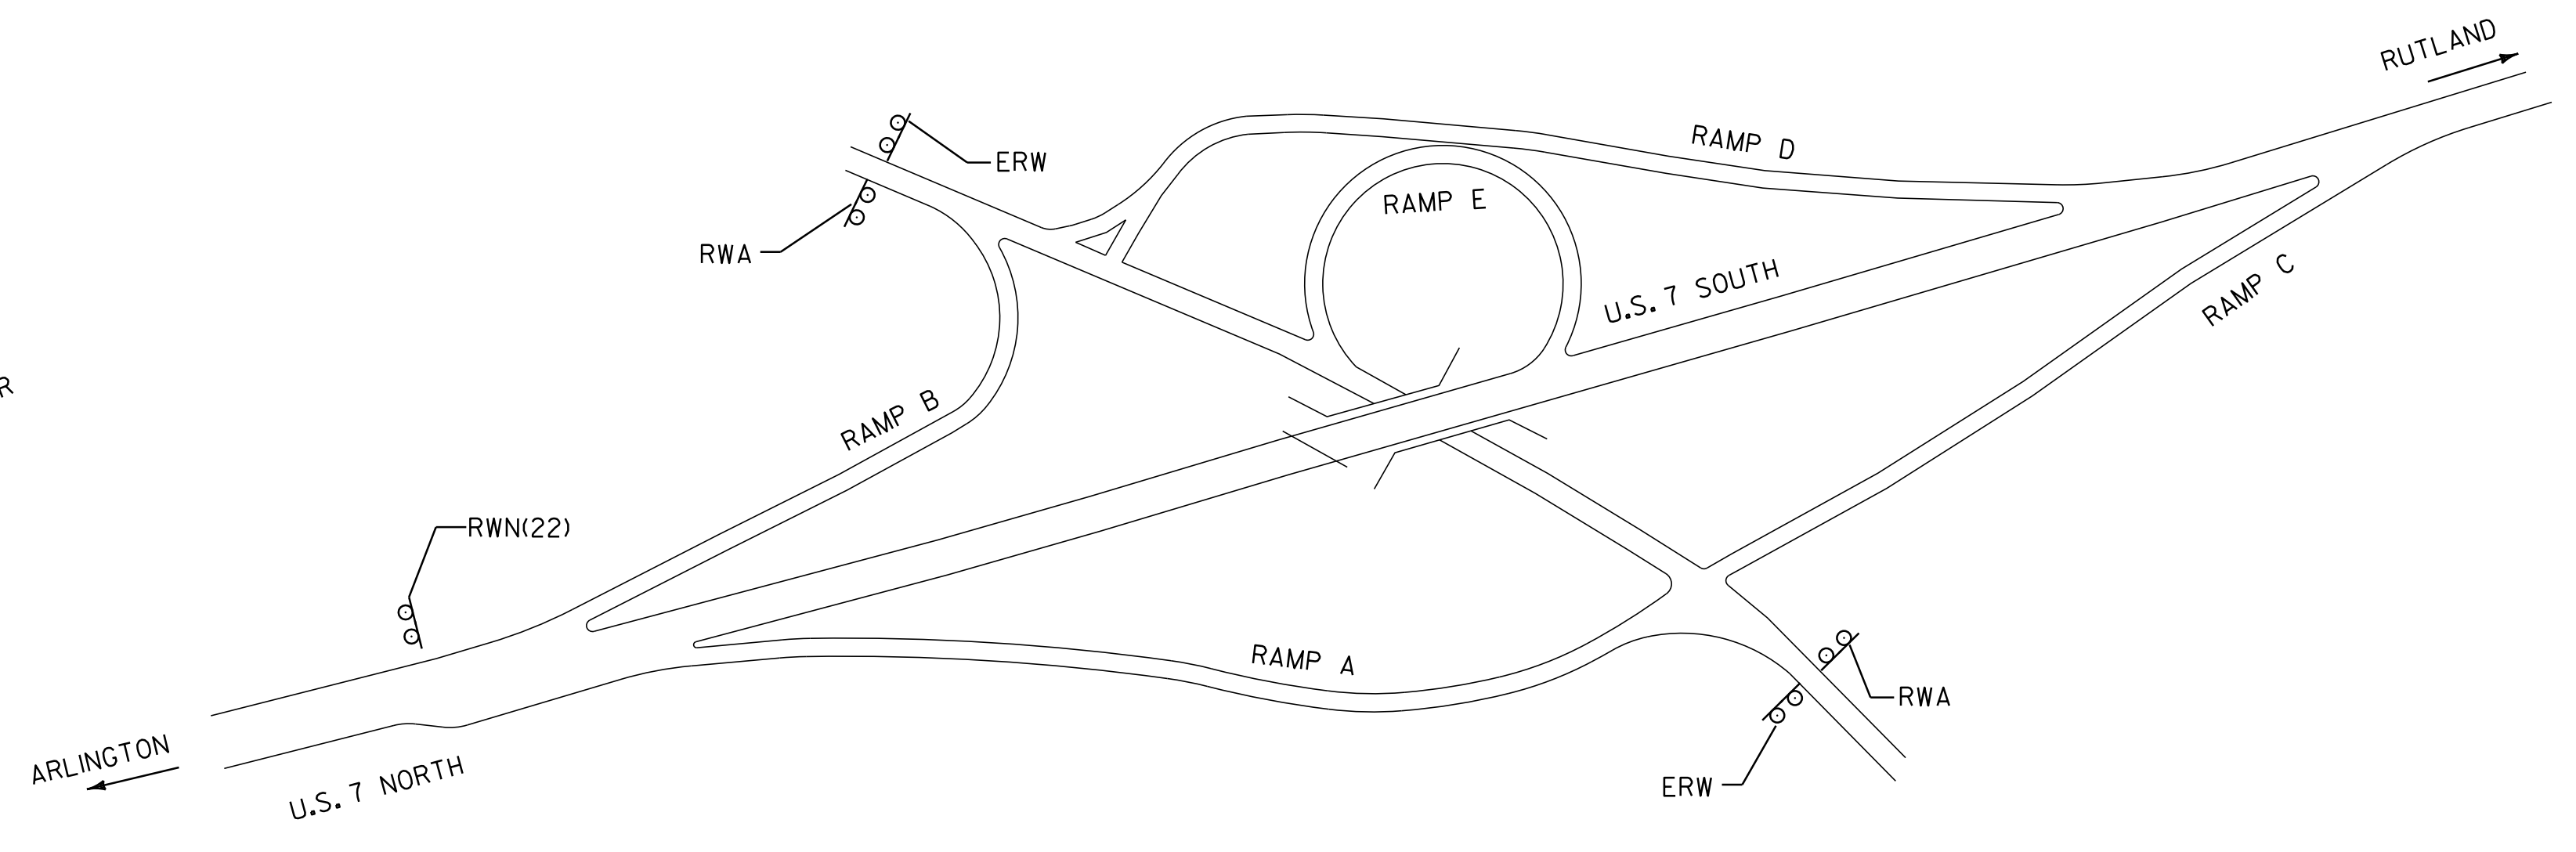

**CONSTRUCTION APPROACH SIGNING DETAIL
MANCHESTER INTERCHANGE EXIT NO. 4**

NOT TO SCALE

CONSTRUCTION APPROACH SIGNING SHEET 2	PROJECT NAME:	BENNINGTON-MANCHESTER
	PROJECT NUMBER:	NH SURF (29)
	FILE NAME:	11b026\p11b026.dgn
	PLOT DATE:	22-AUG-2013 14:33
	PROJECT LEADER:	FOWLER
	DESIGNED BY:	PVT .MGT.
	IPARM FILE NAME:	11b026-61.i
	DRAWN BY:	PVT.MGT.
	CHECKED BY:	PAVT MGMT
		SHEET 63 OF 63