
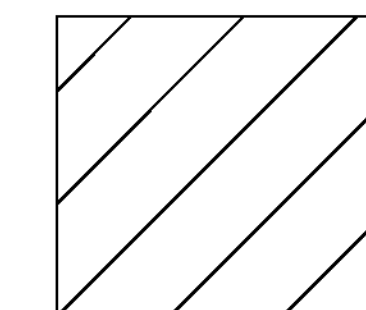


4 INCH WHITE LINE
MM 0.000 - MM 5.000 LT & RT
(WITH BREAKS OR RADIAT TOWN HIGHWAYS)

4 INCH YELLOW LINE
MM 0.000 - MM 1.115 SOLID LT & RT
MM 1.115 - MM 1.250 SOLID LT, DASHED RT
MM 1.250 - MM 1.395 DASHED LT, SOLID RT
MM 1.395 - MM 2.650 SOLID LT & RT
MM 2.650 - MM 2.800 SOLID LT, DASHED RT
MM 2.800 - MM 2.840 DASHED RT
MM 2.840 - MM 2.970 DASHED LT, SOLID RT
MM 2.970 - MM 3.570 SOLID LT & RT
MM 3.570 - MM 3.710 SOLID LT, DASHED RT
MM 3.710 - MM 3.850 DASHED LT, SOLID RT
MM 3.850 - MM 4.360 SOLID LT & RT
MM 4.360 - MM 4.430 SOLID LT, DASHED RT
MM 4.430 - MM 5.000 DASHED RT
(WITH CENTERLINE BREAKS AT TOWN HIGHWAYS)

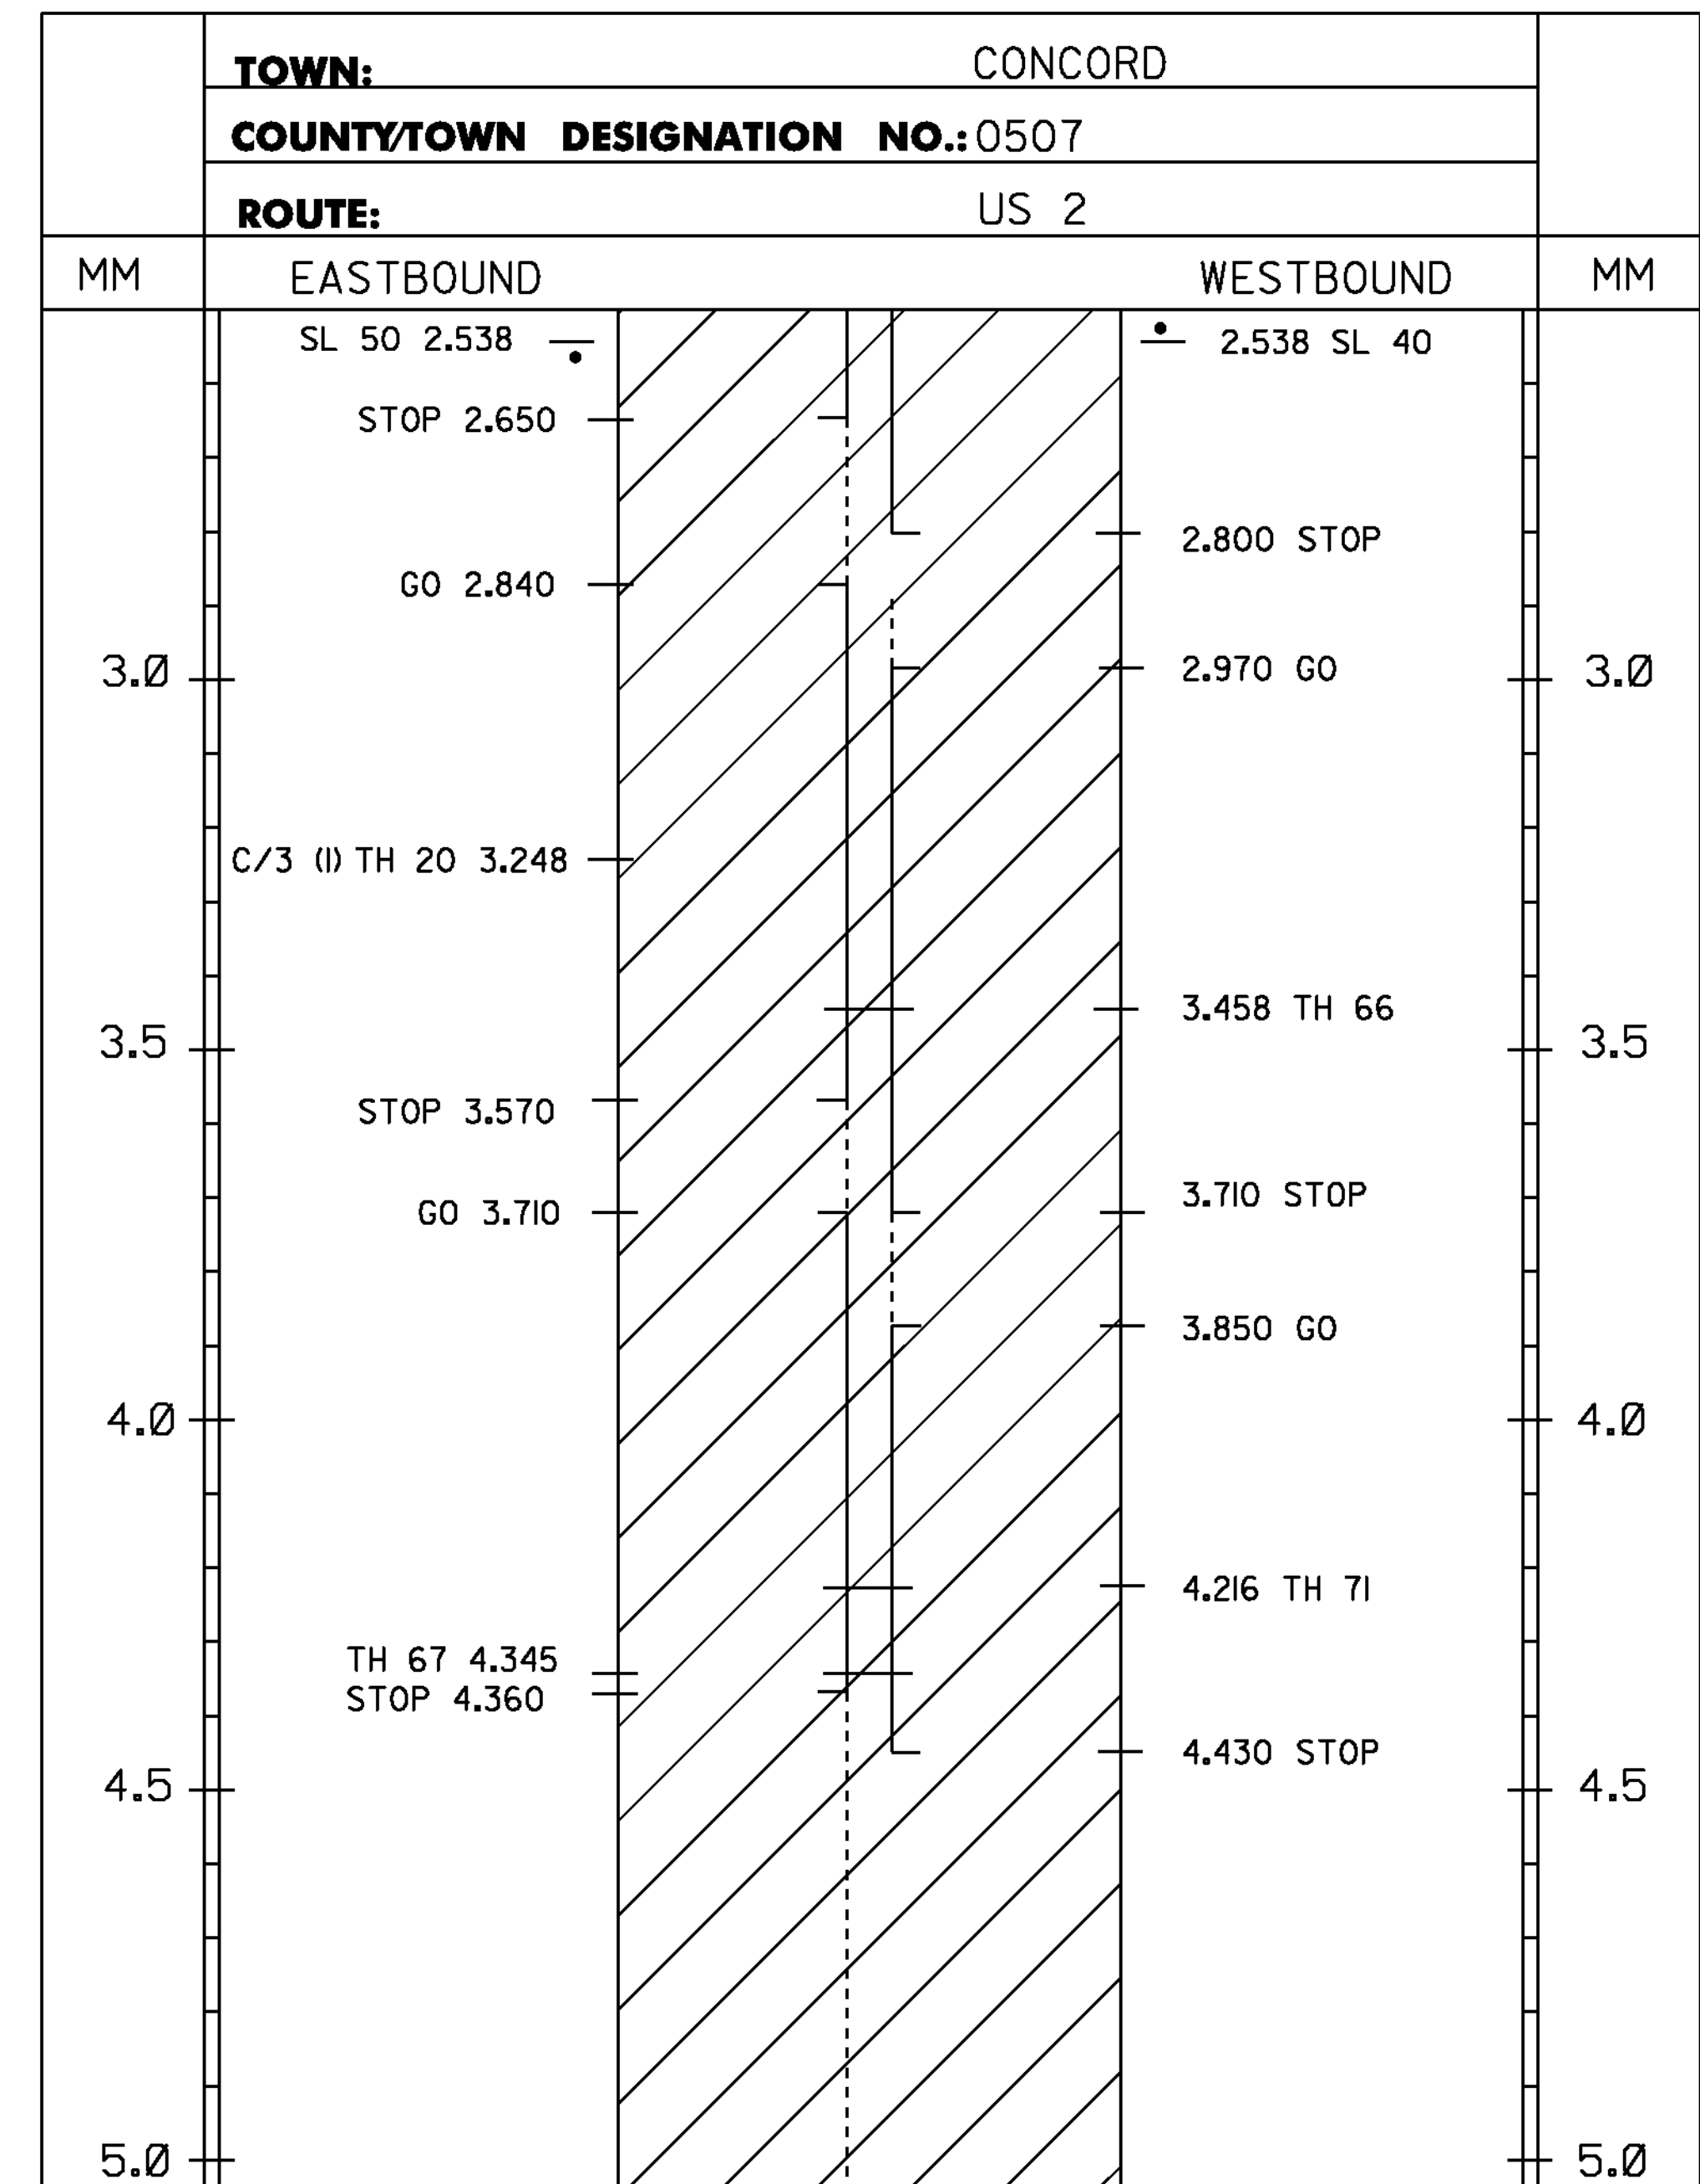

PROJECT AREA

LEGEND

TWBH-THROUGHWAY BEGINS HERE
TWEH-THROUGHWAY ENDS HERE
SHB-STATE HIGHWAY BEGINS
SHE-STATE HIGHWAY ENDS
SL-SPEED LIMIT
C/3 TH- CLASS 3 TOWN HIGHWAY
T/L-TOWN LINE

NOTES:
1. THIS SHEET TO BE USED FOR THE LAYOUT OF ALL CENTERLINE PAVEMENT MARKINGS.
THE RESIDENT ENGINEER MAY CONTACT KEITH SWEET, PAVEMENT MARKING SUPERVISOR
AT (802) 828-5573 FOR ASSISTANCE LAYING OUT THE CENTERLINE DURING CONSTRUCTION.

2. TWO (2) APPLICATIONS OF FINAL PAVEMENT MARKINGS WILL BE REQUIRED. SEE SPECIAL PROVISIONS
FOR COMPLETION DATE REQUIREMENTS.

NOT TO SCALE

**PROJECT
LAYOUT
SHEET #3**

PROJECT NAME:	ST. JOHNSBURY - GUILDHALL
PROJECT NUMBER:	NH SURF (32)
FILE NAME:	11b032\p11b032.dgn
PROJECT LEADER:	FOWLER
DESIGNED BY:	LOCKE
IPARM FILE NAME:	p11b032_09.1
PLOT DATE:	03-FEB-2012
DRAWN BY:	LOCKE
CHECKED BY:	PAVT MGMT
	SHEET 9 OF 22