
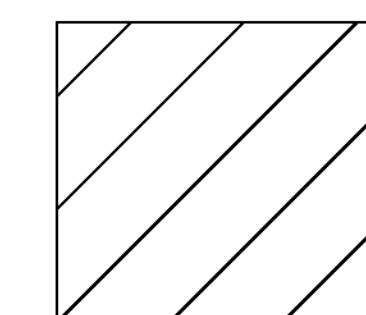


4 INCH WHITE LINE  
MM 5.000 - MM 10.000 LT & RT  
(WITH BREAKS OR RADIAT TOWN HIGHWAYS)

4 INCH YELLOW LINE  
MM 5.000 - MM 5.100 DASHED RT  
MM 5.100 - MM 5.250 DASHED LT, SOLID RT  
MM 5.250 - MM 6.020 SOLID LT & RT  
MM 6.020 - MM 6.170 SOLID LT, DASHED RT  
MM 6.170 - MM 6.450 DASHED RT  
MM 6.450 - MM 6.580 DASHED LT, SOLID RT  
MM 6.580 - MM 6.780 SOLID LT & RT  
MM 6.780 - MM 6.900 SOLID LT, DASHED RT  
MM 6.900 - MM 7.060 DASHED RT  
MM 7.060 - MM 7.210 DASHED LT, SOLID RT  
MM 7.210 - MM 7.545 SOLID LT & RT  
MM 7.545 - MM 7.670 SOLID LT, DASHED RT  
MM 7.670 - MM 7.690 SOLID LT & RT  
MM 7.690 - MM 7.820 DASHED LT, SOLID RT  
MM 7.820 - MM 8.720 SOLID LT & RT  
MM 8.720 - MM 8.880 DASHED LT, SOLID RT  
MM 8.880 - MM 10.000 SOLID LT & RT  
(WITH CENTERLINE BREAKS AT TOWN HIGHWAYS)

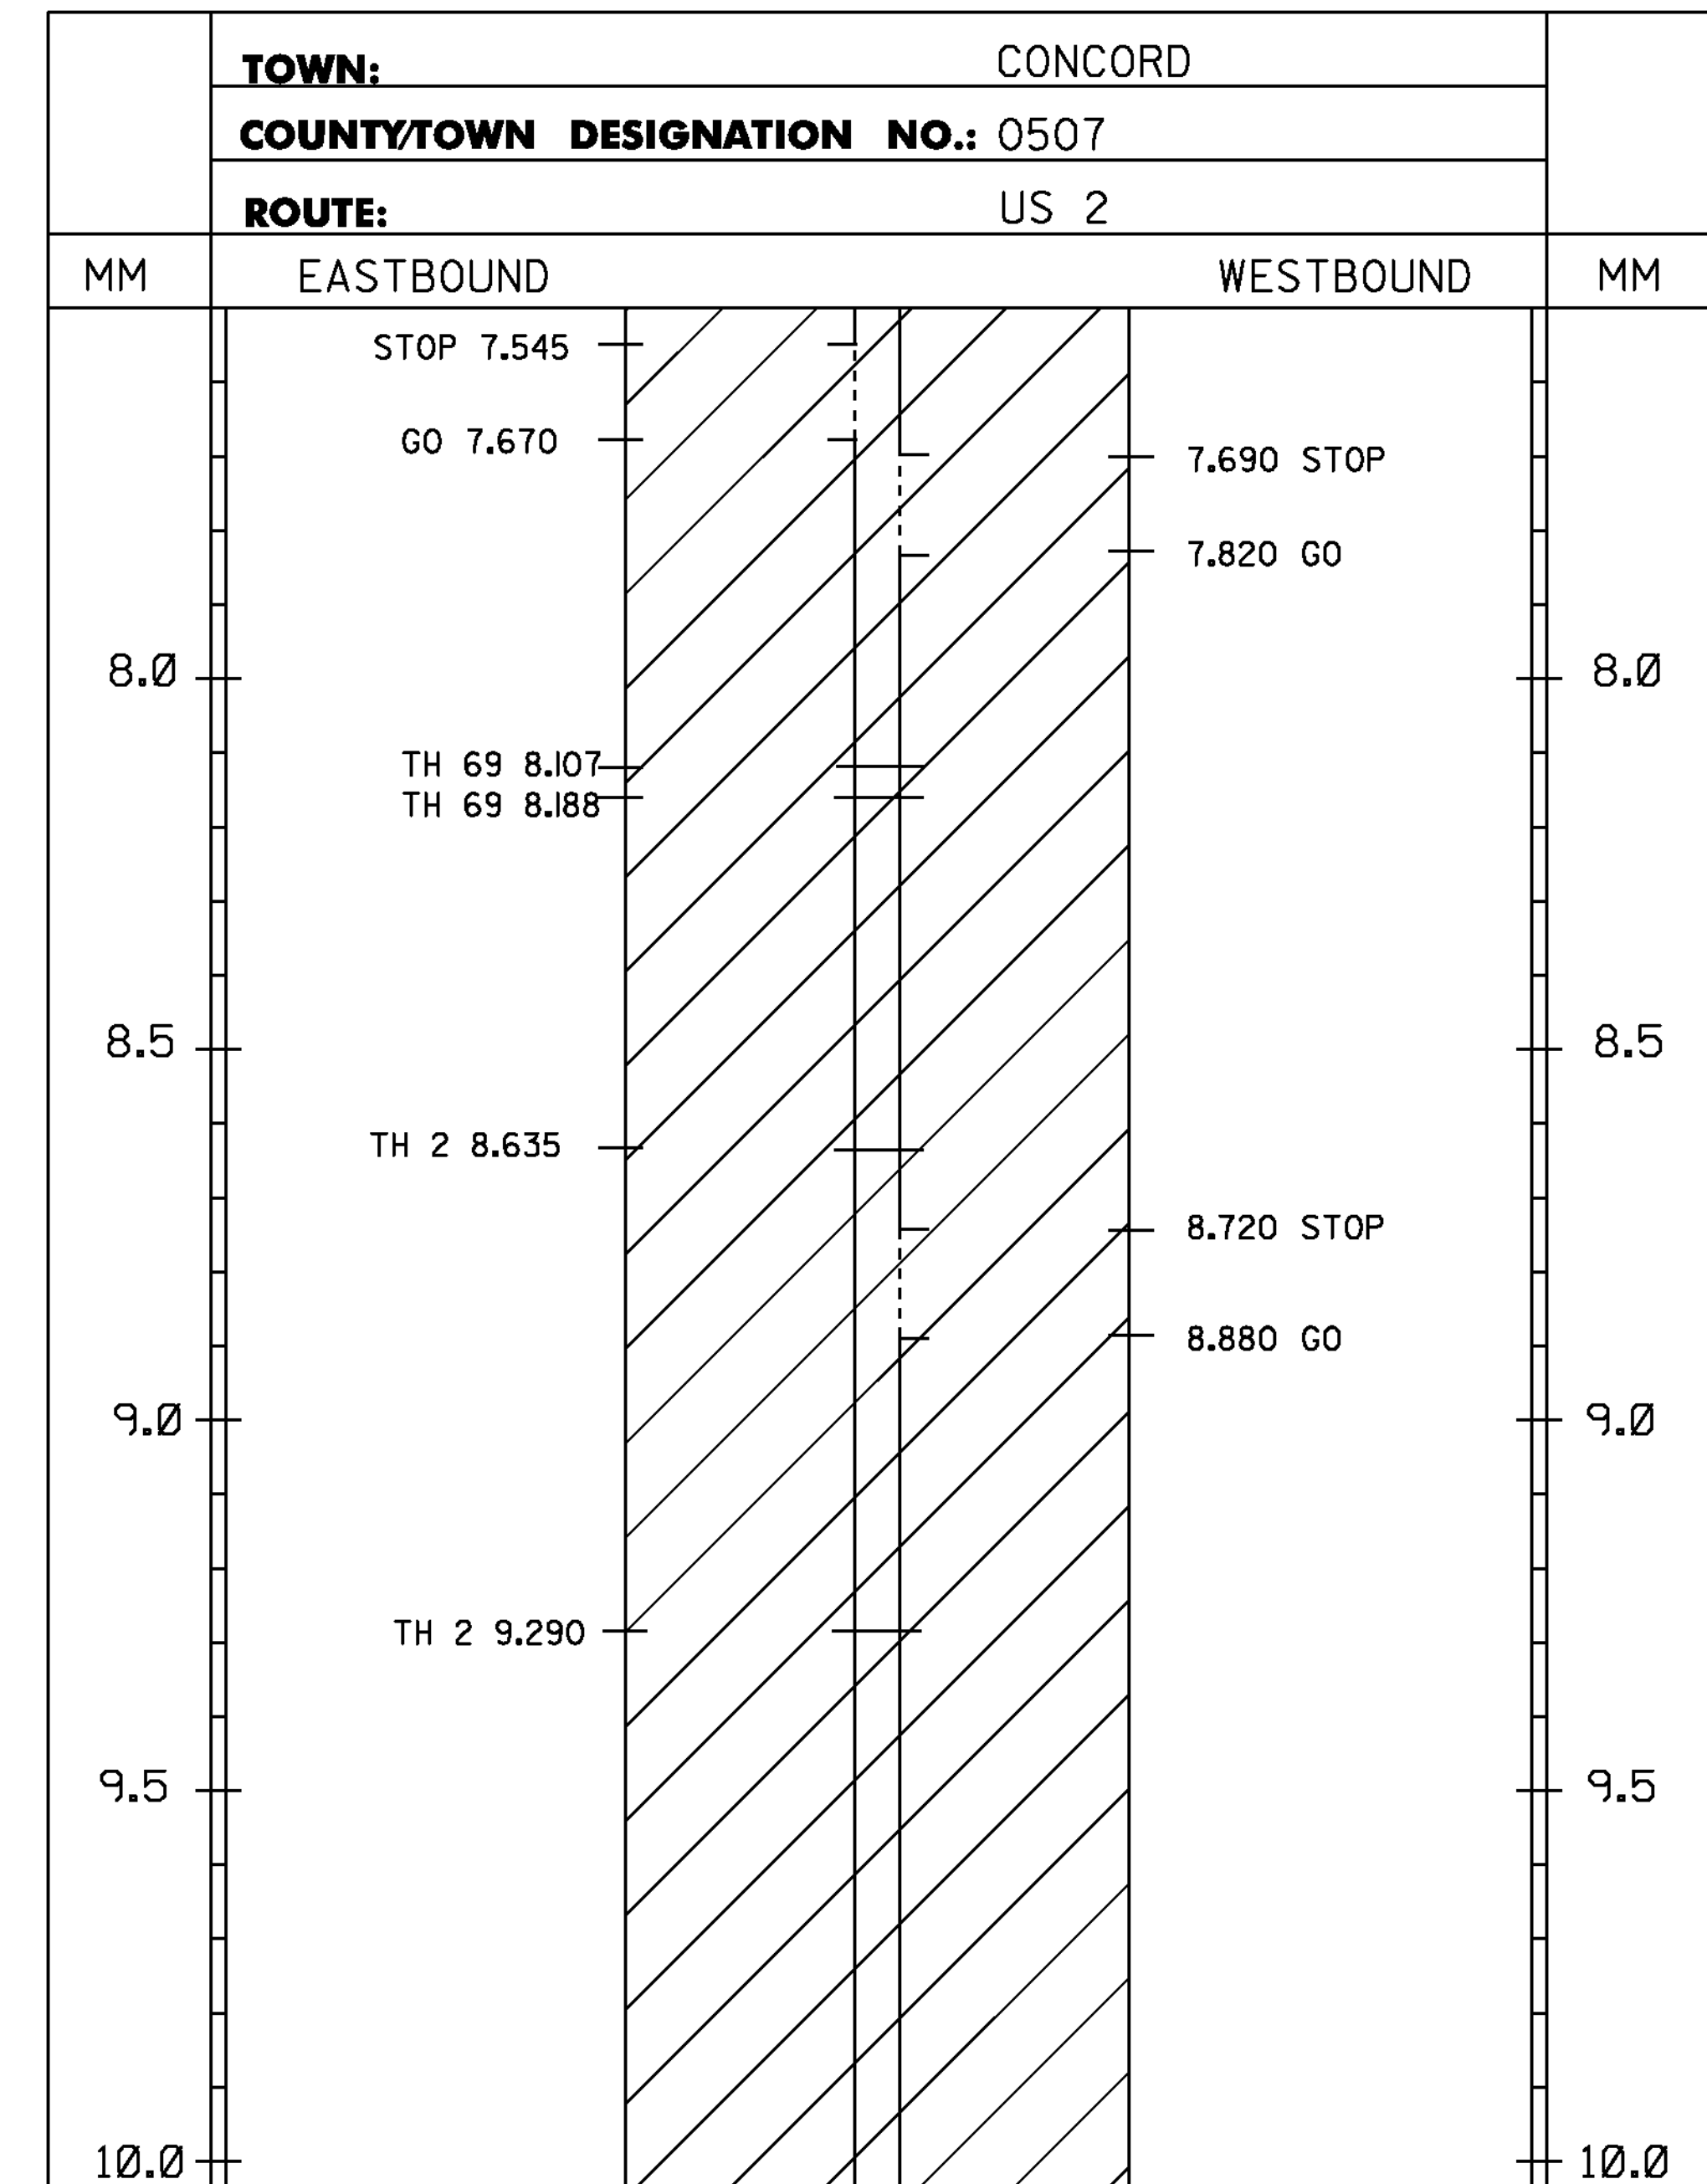

PROJECT AREA

NOTES:  
1. THIS SHEET TO BE USED FOR THE LAYOUT OF ALL CENTERLINE PAVEMENT MARKINGS.  
THE RESIDENT ENGINEER MAY CONTACT KEITH SWEET, PAVEMENT MARKING SUPERVISOR  
AT (802) 828-5573 FOR ASSISTANCE LAYING OUT THE CENTERLINE DURING CONSTRUCTION.  
2. TWO (2) APPLICATIONS OF FINAL PAVEMENT MARKINGS WILL BE REQUIRED. SEE SPECIAL PROVISIONS  
FOR COMPLETION DATE REQUIREMENTS.

LEGEND  
TWBH-THROUGHWAY BEGINS HERE  
TWEH-THROUGHWAY ENDS HERE  
SHB-STATE HIGHWAY BEGINS  
SHE-STATE HIGHWAY ENDS  
SL-SPEED LIMIT  
T/L-TOWN LINE

NOT TO SCALE

**PROJECT  
LAYOUT  
SHEET #4**

PROJECT NAME:	ST. JOHNSBURY - GUILDHALL
PROJECT NUMBER:	NH SURF (32)
FILE NAME:	I0b118\pl0b118.dgn
PROJECT LEADER:	FOWLER
DESIGNED BY:	LOCKE
IPARM FILE NAME:	plb032_10.1
PLOT DATE:	03-FEB-2012
DRAWN BY:	LOCKE
CHECKED BY:	PAVT MGMT
	SHEET 10 OF 22