
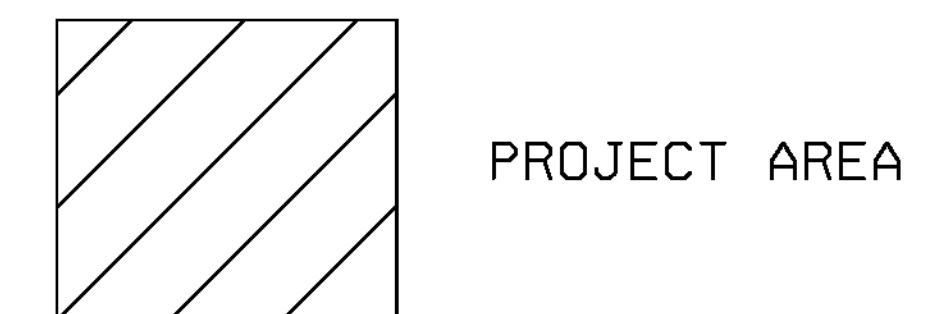


4 INCH WHITE LINE
MM 10.000 - MM 10.784 LT & RT
MM 0.000 - MM 2.500 LT & RT
(WITH BREAKS OR RADI AT TOWN HIGHWAYS)

4 INCH YELLOW LINE
MM 10.000 - MM 10.784 SOLID LT & RT
MM 0.000 - MM 2.040 SOLID LT & RT
MM 2.040 - MM 2.190 SOLID LT, DASHED RT
MM 2.190 - MM 2.350 DASHED RT
MM 2.350 - MM 2.475 DASHED LT, SOLID RT
MM 2.475 - MM 2.500 SOLID LT & RT
(WITH CENTERLINE BREAKS AT TOWN HIGHWAYS)

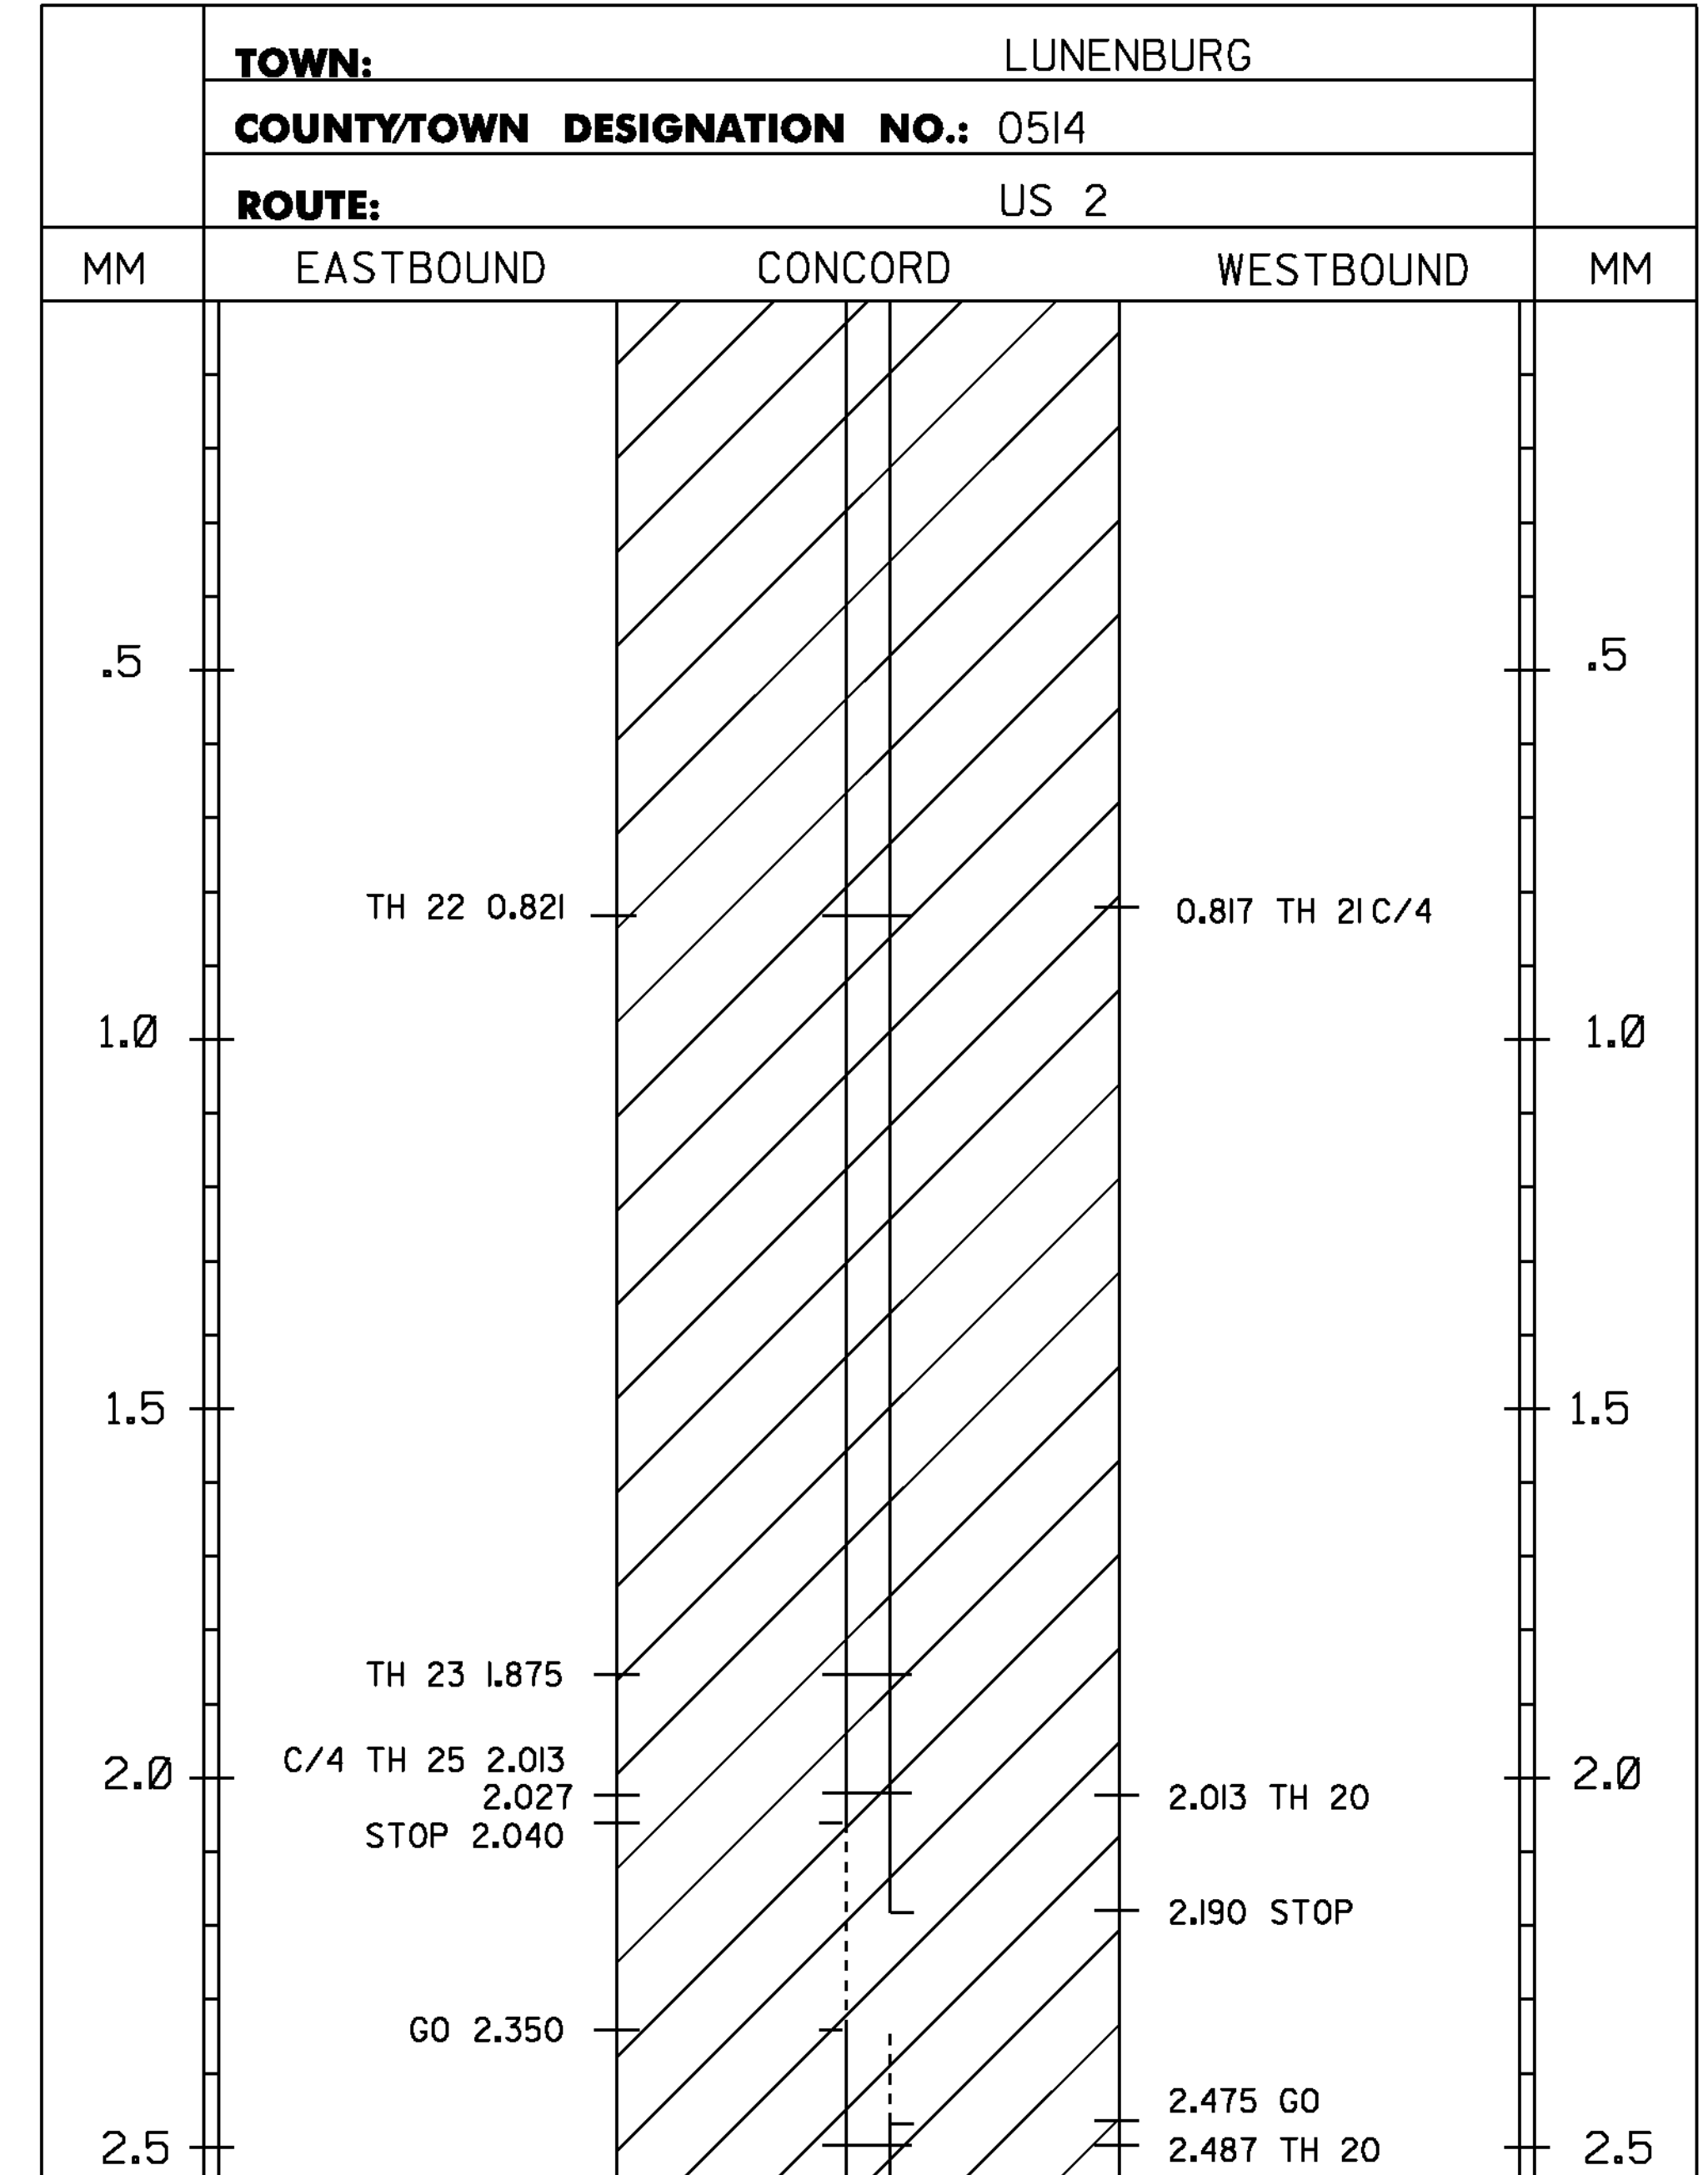

LEGEND
TWBH-THROUGHWAY BEGINS HERE
TWEH-THROUGHWAY ENDS HERE
SHB-STATE HIGHWAY BEGINS
SHE-STATE HIGHWAY ENDS
SL-SPEED LIMIT
C/4 TH- CLASS 4 TOWN HIGHWAY
T/L-TOWN LINE

NOTES:
1. THIS SHEET TO BE USED FOR THE LAYOUT OF ALL CENTERLINE PAVEMENT MARKINGS. THE RESIDENT ENGINEER MAY CONTACT KEITH SWEET, PAVEMENT MARKING SUPERVISOR AT (802) 828-5573 FOR ASSISTANCE LAYING OUT THE CENTERLINE DURING CONSTRUCTION.
2. TWO (2) APPLICATIONS OF FINAL PAVEMENT MARKINGS WILL BE REQUIRED. SEE SPECIAL PROVISIONS FOR COMPLETION DATE REQUIREMENTS.

NOT TO SCALE

PROJECT LAYOUT SHEET #5

| | |
|------------------|---------------------------|
| PROJECT NAME: | ST. JOHNSBURY - GUILDHALL |
| PROJECT NUMBER: | NH SURF (32) |
| FILE NAME: | I0b118\pl0b118.dgn |
| PROJECT LEADER: | FOWLER |
| DESIGNED BY: | LOCKE |
| IPARM FILE NAME: | plb032_11.l |
| PLOT DATE: | 03-FEB-2012 |
| DRAWN BY: | LOCKE |
| CHECKED BY: | PAVT MGMT |
| | SHEET II OF 22 |