


BLACK TEXT WITH YELLOW (RETROREFLECTIVE) BACKGROUND
SEE VAOT STANDARD E-150 FOR MATERIALS

LOCATIONS

ST. JOHNSBURY
MM 5.050, RT
MM 5.239, LT

GUILDHALL
MM 0.711, RT
MM 0.900, LT

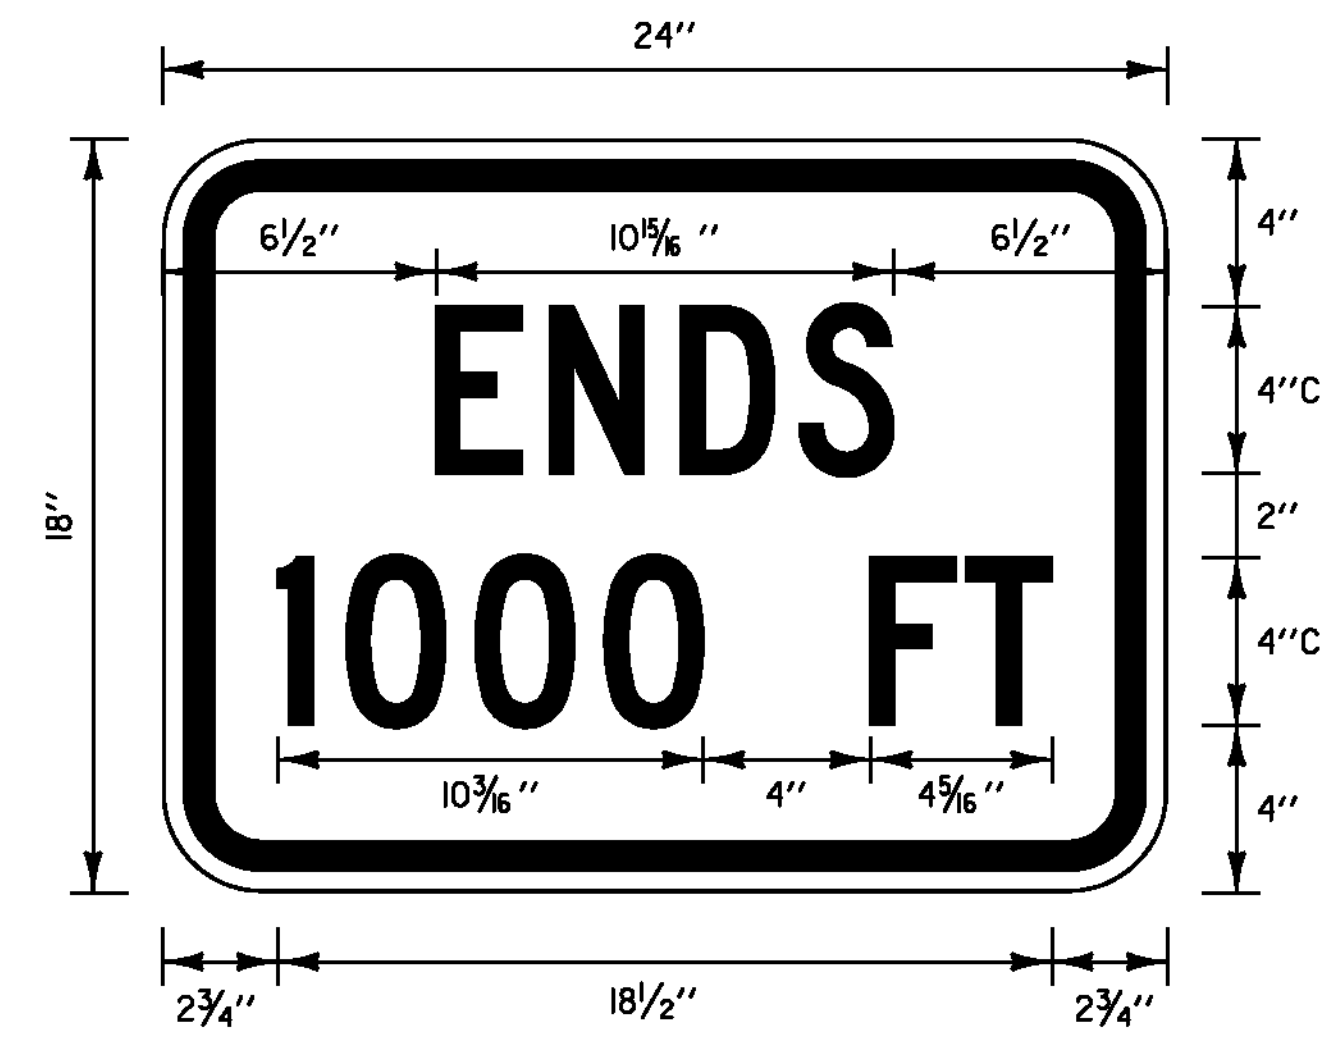


BORDER
R=1 7/8"
TH=3/4"
IN=1/2"

BLACK TEXT WITH YELLOW (RETROREFLECTIVE) BACKGROUND
SEE VAOT STANDARD E-150 FOR MATERIALS

LOCATIONS

ST. JOHNSBURY
MM 5.239, LT
GUILDHALL
MM 0.711, RT

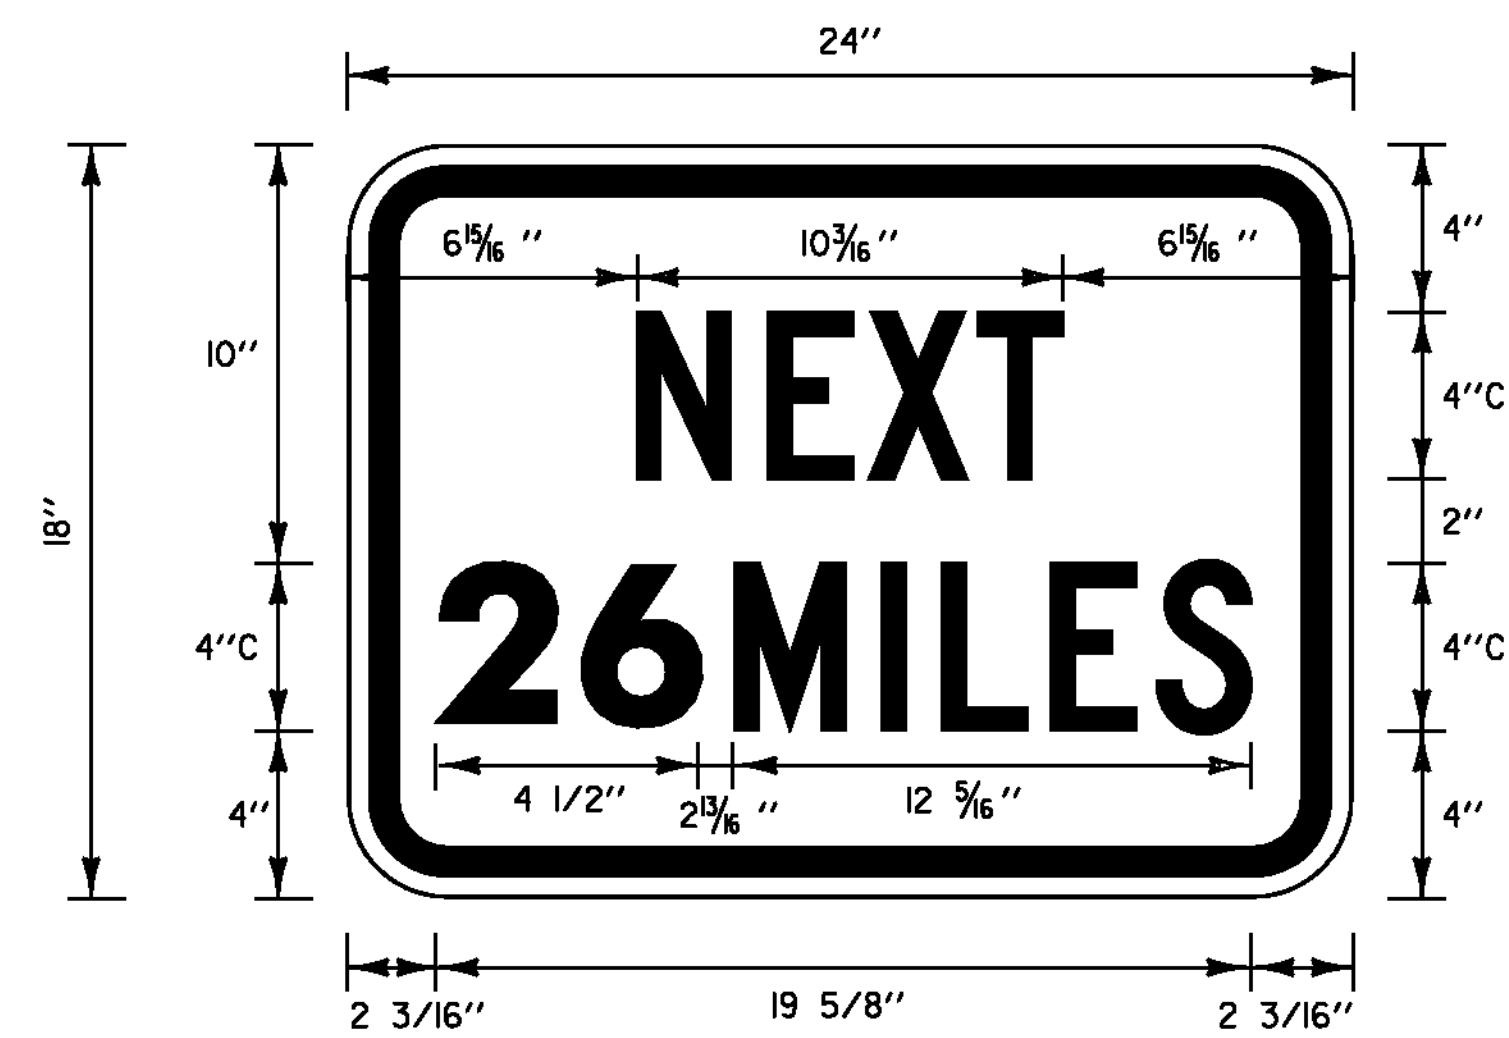

BORDER
R=1 7/8"
TH=3/4"
IN=1/2"

BLACK TEXT WITH YELLOW (RETROREFLECTIVE) BACKGROUND
SEE VAOT STANDARD E-150 FOR MATERIALS

ST. JOHNSBURY
MM 5.050, RT
GUILDHALL
MM 0.900, LT

CENTERLINE RUMBLE STRIP DETAIL SHEET #2	PROJECT NAME: ST. JOHNSBURY - GUILDHALL
	PROJECT NUMBER: NH SURF(32)
FILE NAME: I1b032\p11b032.dgn	PLOT DATE: 03-FEB-2012
PROJECT LEADER: MJF	DRAWN BY: KML
DESIGNED BY: KML	CHECKED BY: MJF
p11b032_21.i	SHEET 21 OF 22