

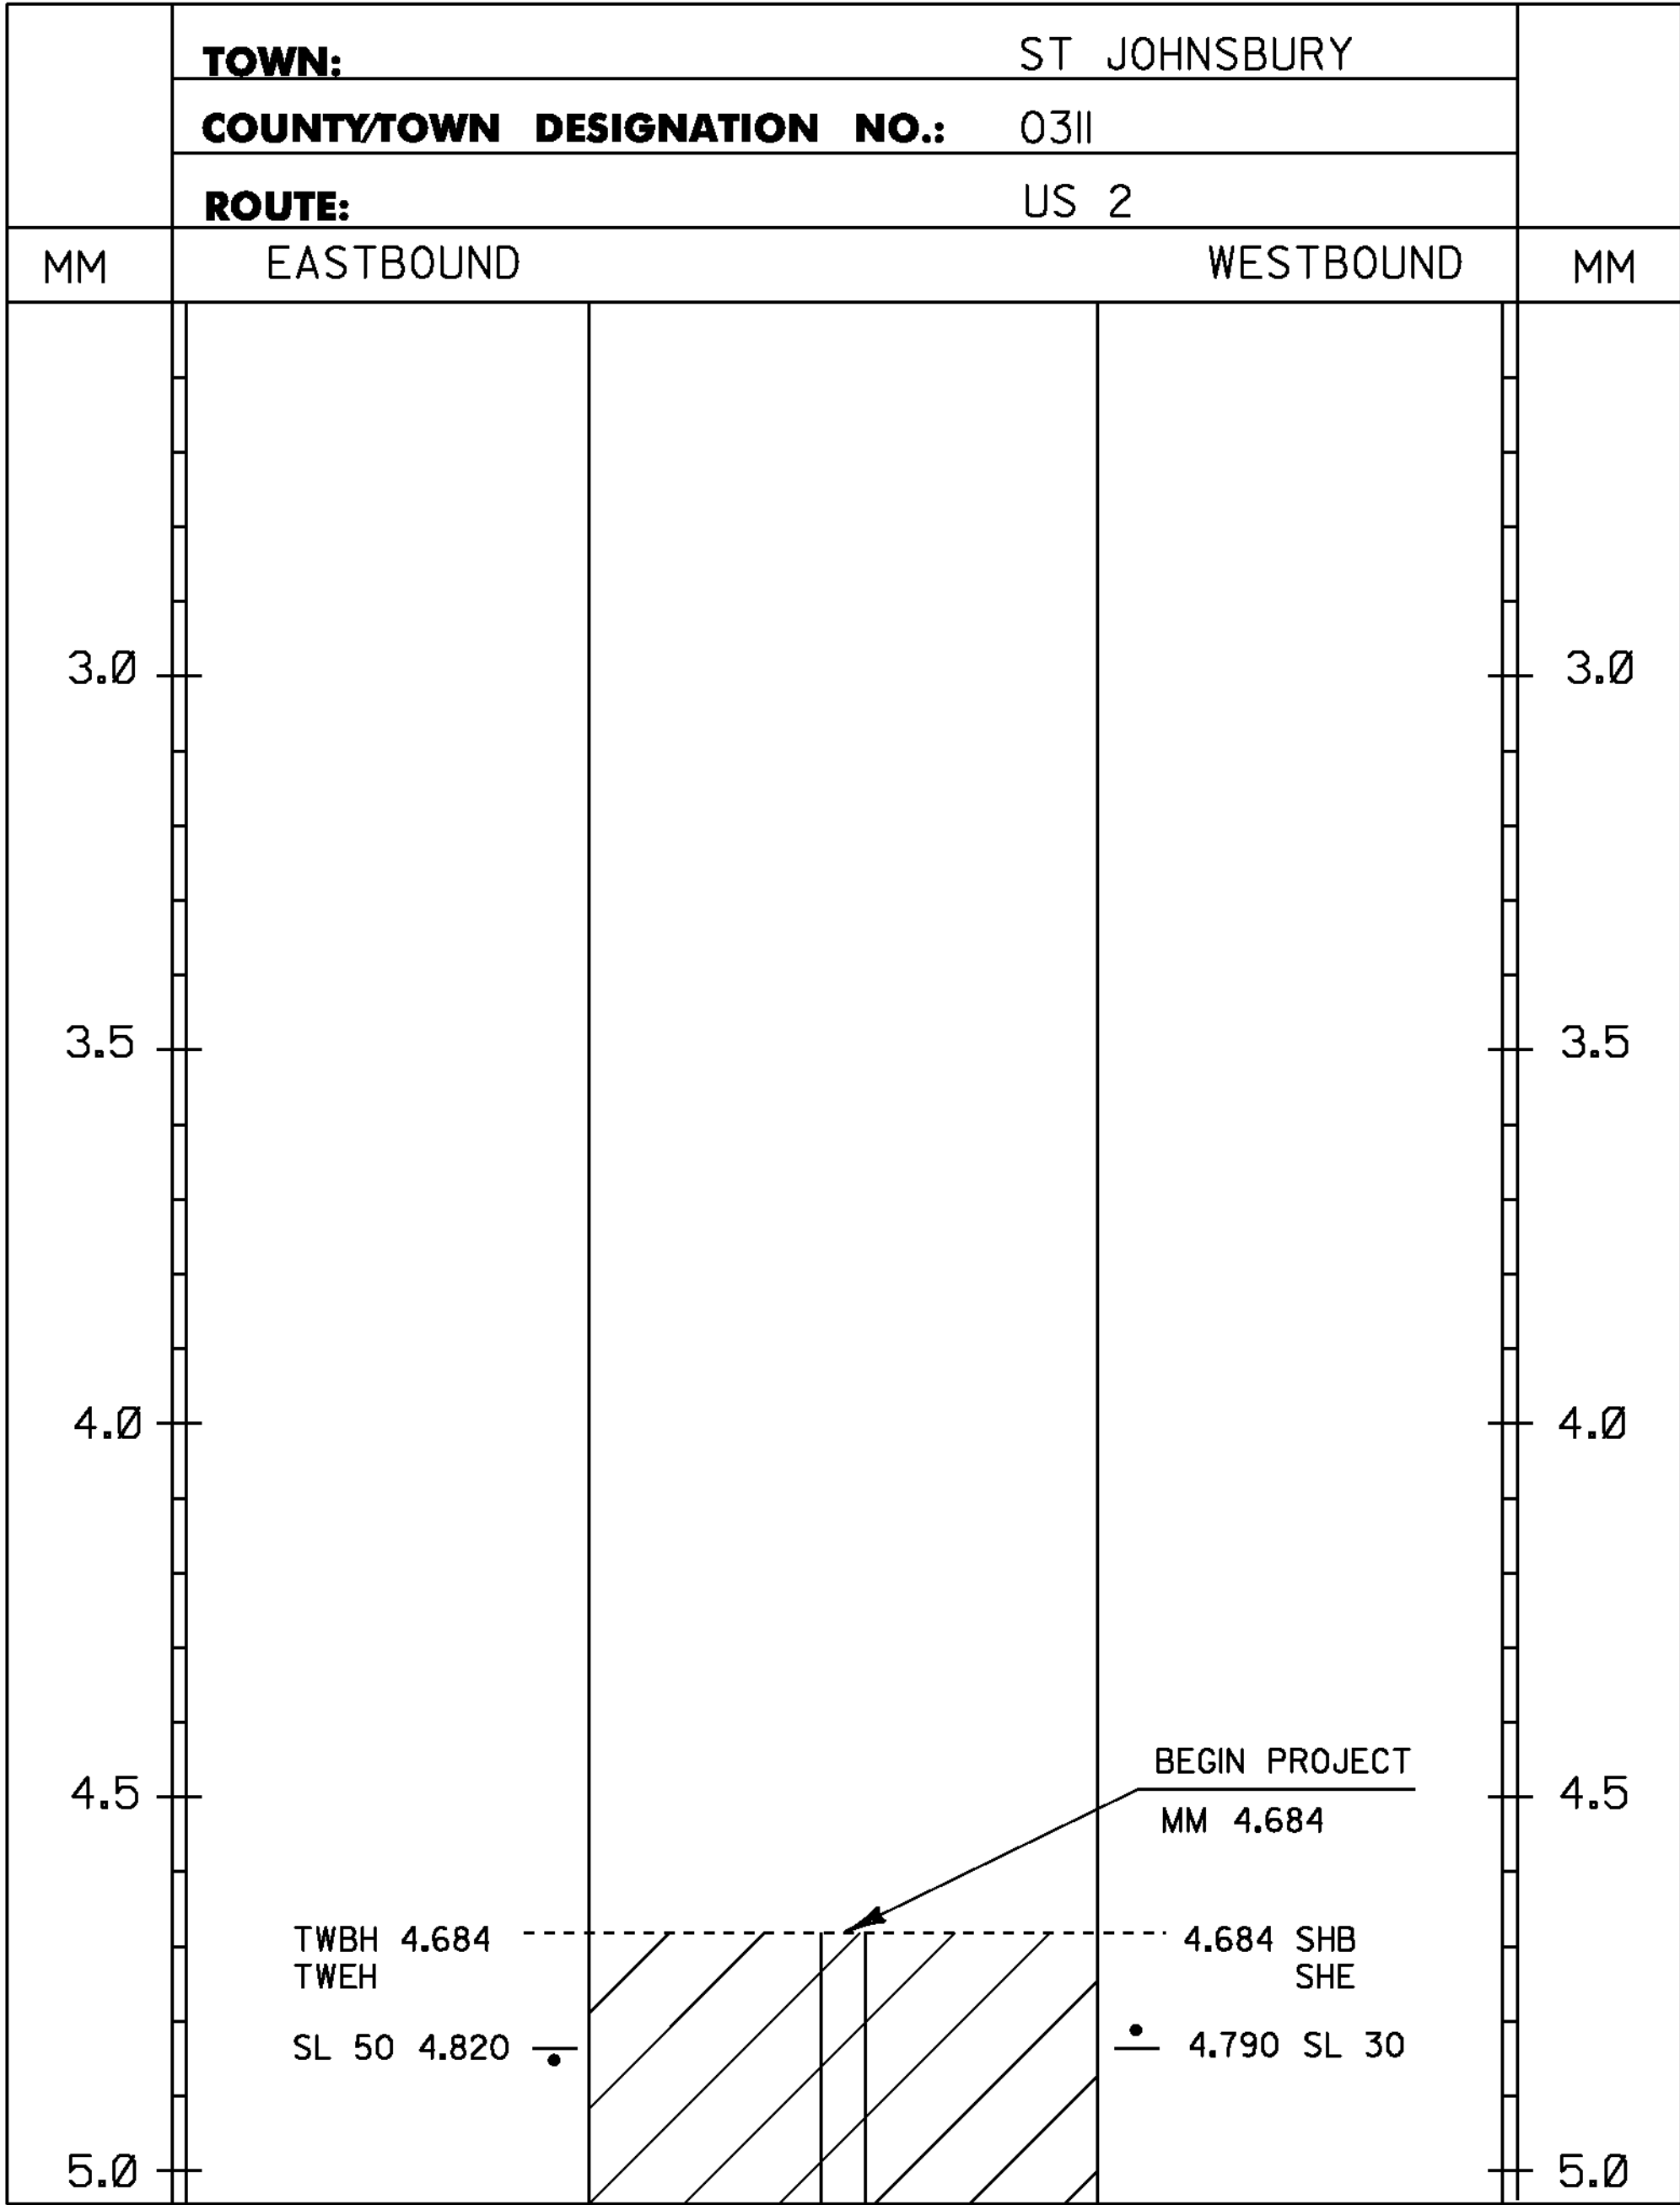


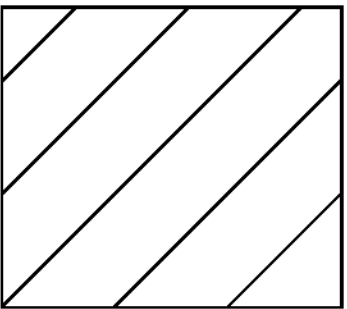

4 INCH WHITE LINE
MM 4.684 - MM 7.500 LT & RT
(WITH BREAKS OR RADIAT TOWN HIGHWAYS)

4 INCH YELLOW LINE
MM 4.684 - MM 6.050 SOLID LT & RT
MM 6.050 - MM 6.180 DASHED LT, SOLID RT
MM 6.180 - MM 7.500 SOLID LT & RT
(WITH CENTERLINE BREAKS AT TOWN HIGHWAYS)

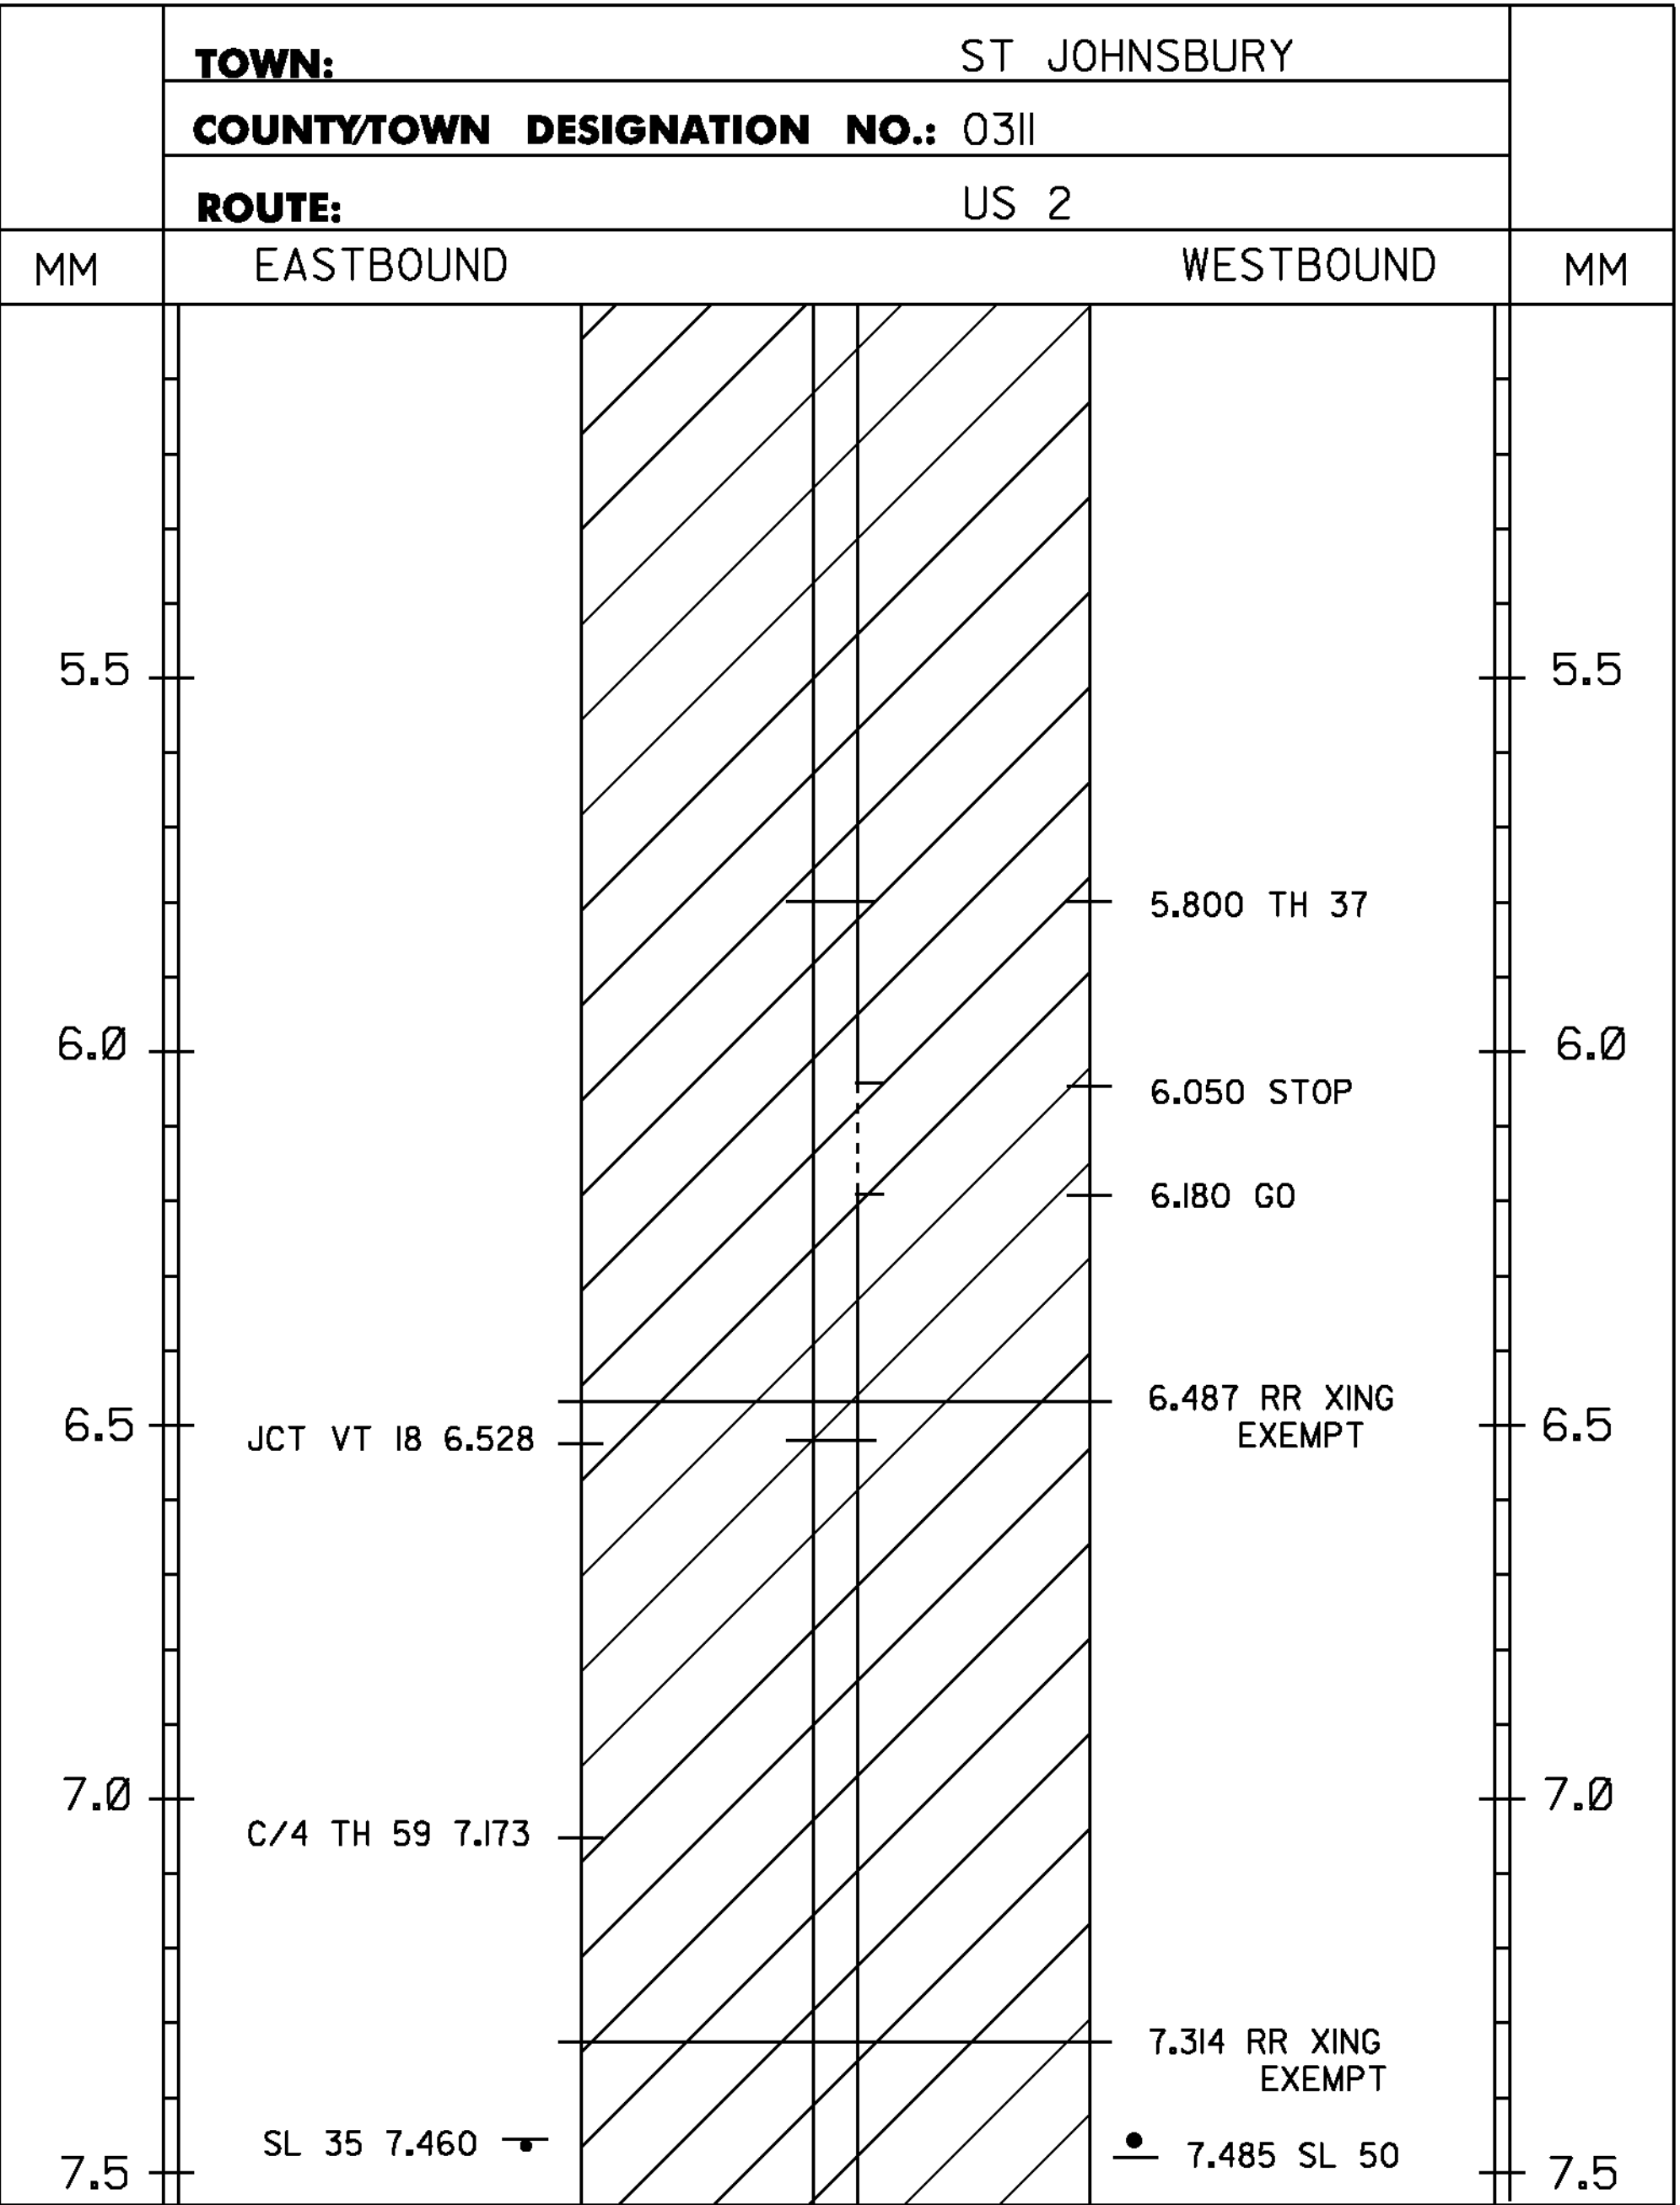

PROJECT AREA

NOTES:
1. THIS SHEET TO BE USED FOR THE LAYOUT OF ALL CENTERLINE PAVEMENT MARKINGS.
THE RESIDENT ENGINEER MAY CONTACT KEITH SWEET, PAVEMENT MARKING SUPERVISOR
AT (802) 828-5573 FOR ASSISTANCE LAYING OUT THE CENTERLINE DURING CONSTRUCTION.

2. TWO (2) APPLICATIONS OF FINAL PAVEMENT MARKINGS WILL BE REQUIRED. SEE SPECIAL PROVISIONS
FOR COMPLETION DATE REQUIREMENTS.

LEGEND

TWBH-THROUGHWAY BEGINS HERE
TWEH-THROUGHWAY ENDS HERE
SHB-STATE HIGHWAY BEGINS
SHE-STATE HIGHWAY ENDS
SL-SPEED LIMIT
C/4 TH- CLASS 4 TOWN HIGHWAY
T/L-TOWN LINE

NOT TO SCALE

PROJECT
LAYOUT
SHEET #1

PROJECT NAME: ST. JOHNSBURY - GUILDHALL
PROJECT NUMBER: NH SURF (32)

FILE NAME: IIB032\pIIB032.dgn
PROJECT LEADER: FOWLER
DESIGNED BY: LOCKE
IPARM FILE NAME: pIIB032_07.I

PLOT DATE: 03-FEB-2012
DRAWN BY: LOCKE
CHECKED BY: PAVT MGMT
SHEET 7 OF 22