
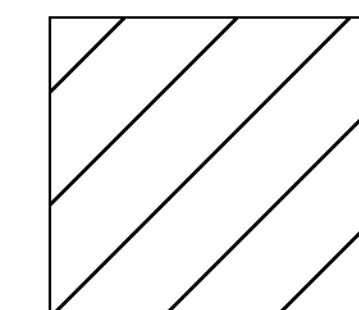


4 INCH WHITE LINE
MM 7.500 - MM 8.641 LT & RT
MM 0.000 - MM 0.965 LT & RT
(WITH BREAKS OR RADII AT TOWN HIGHWAYS)

4 INCH YELLOW LINE
MM 7.500 - MM 8.641 SOLID LT & RT
MM 0.000 - MM 0.965 SOLID LT & RT
(WITH CENTERLINE BREAKS AT TOWN HIGHWAYS)

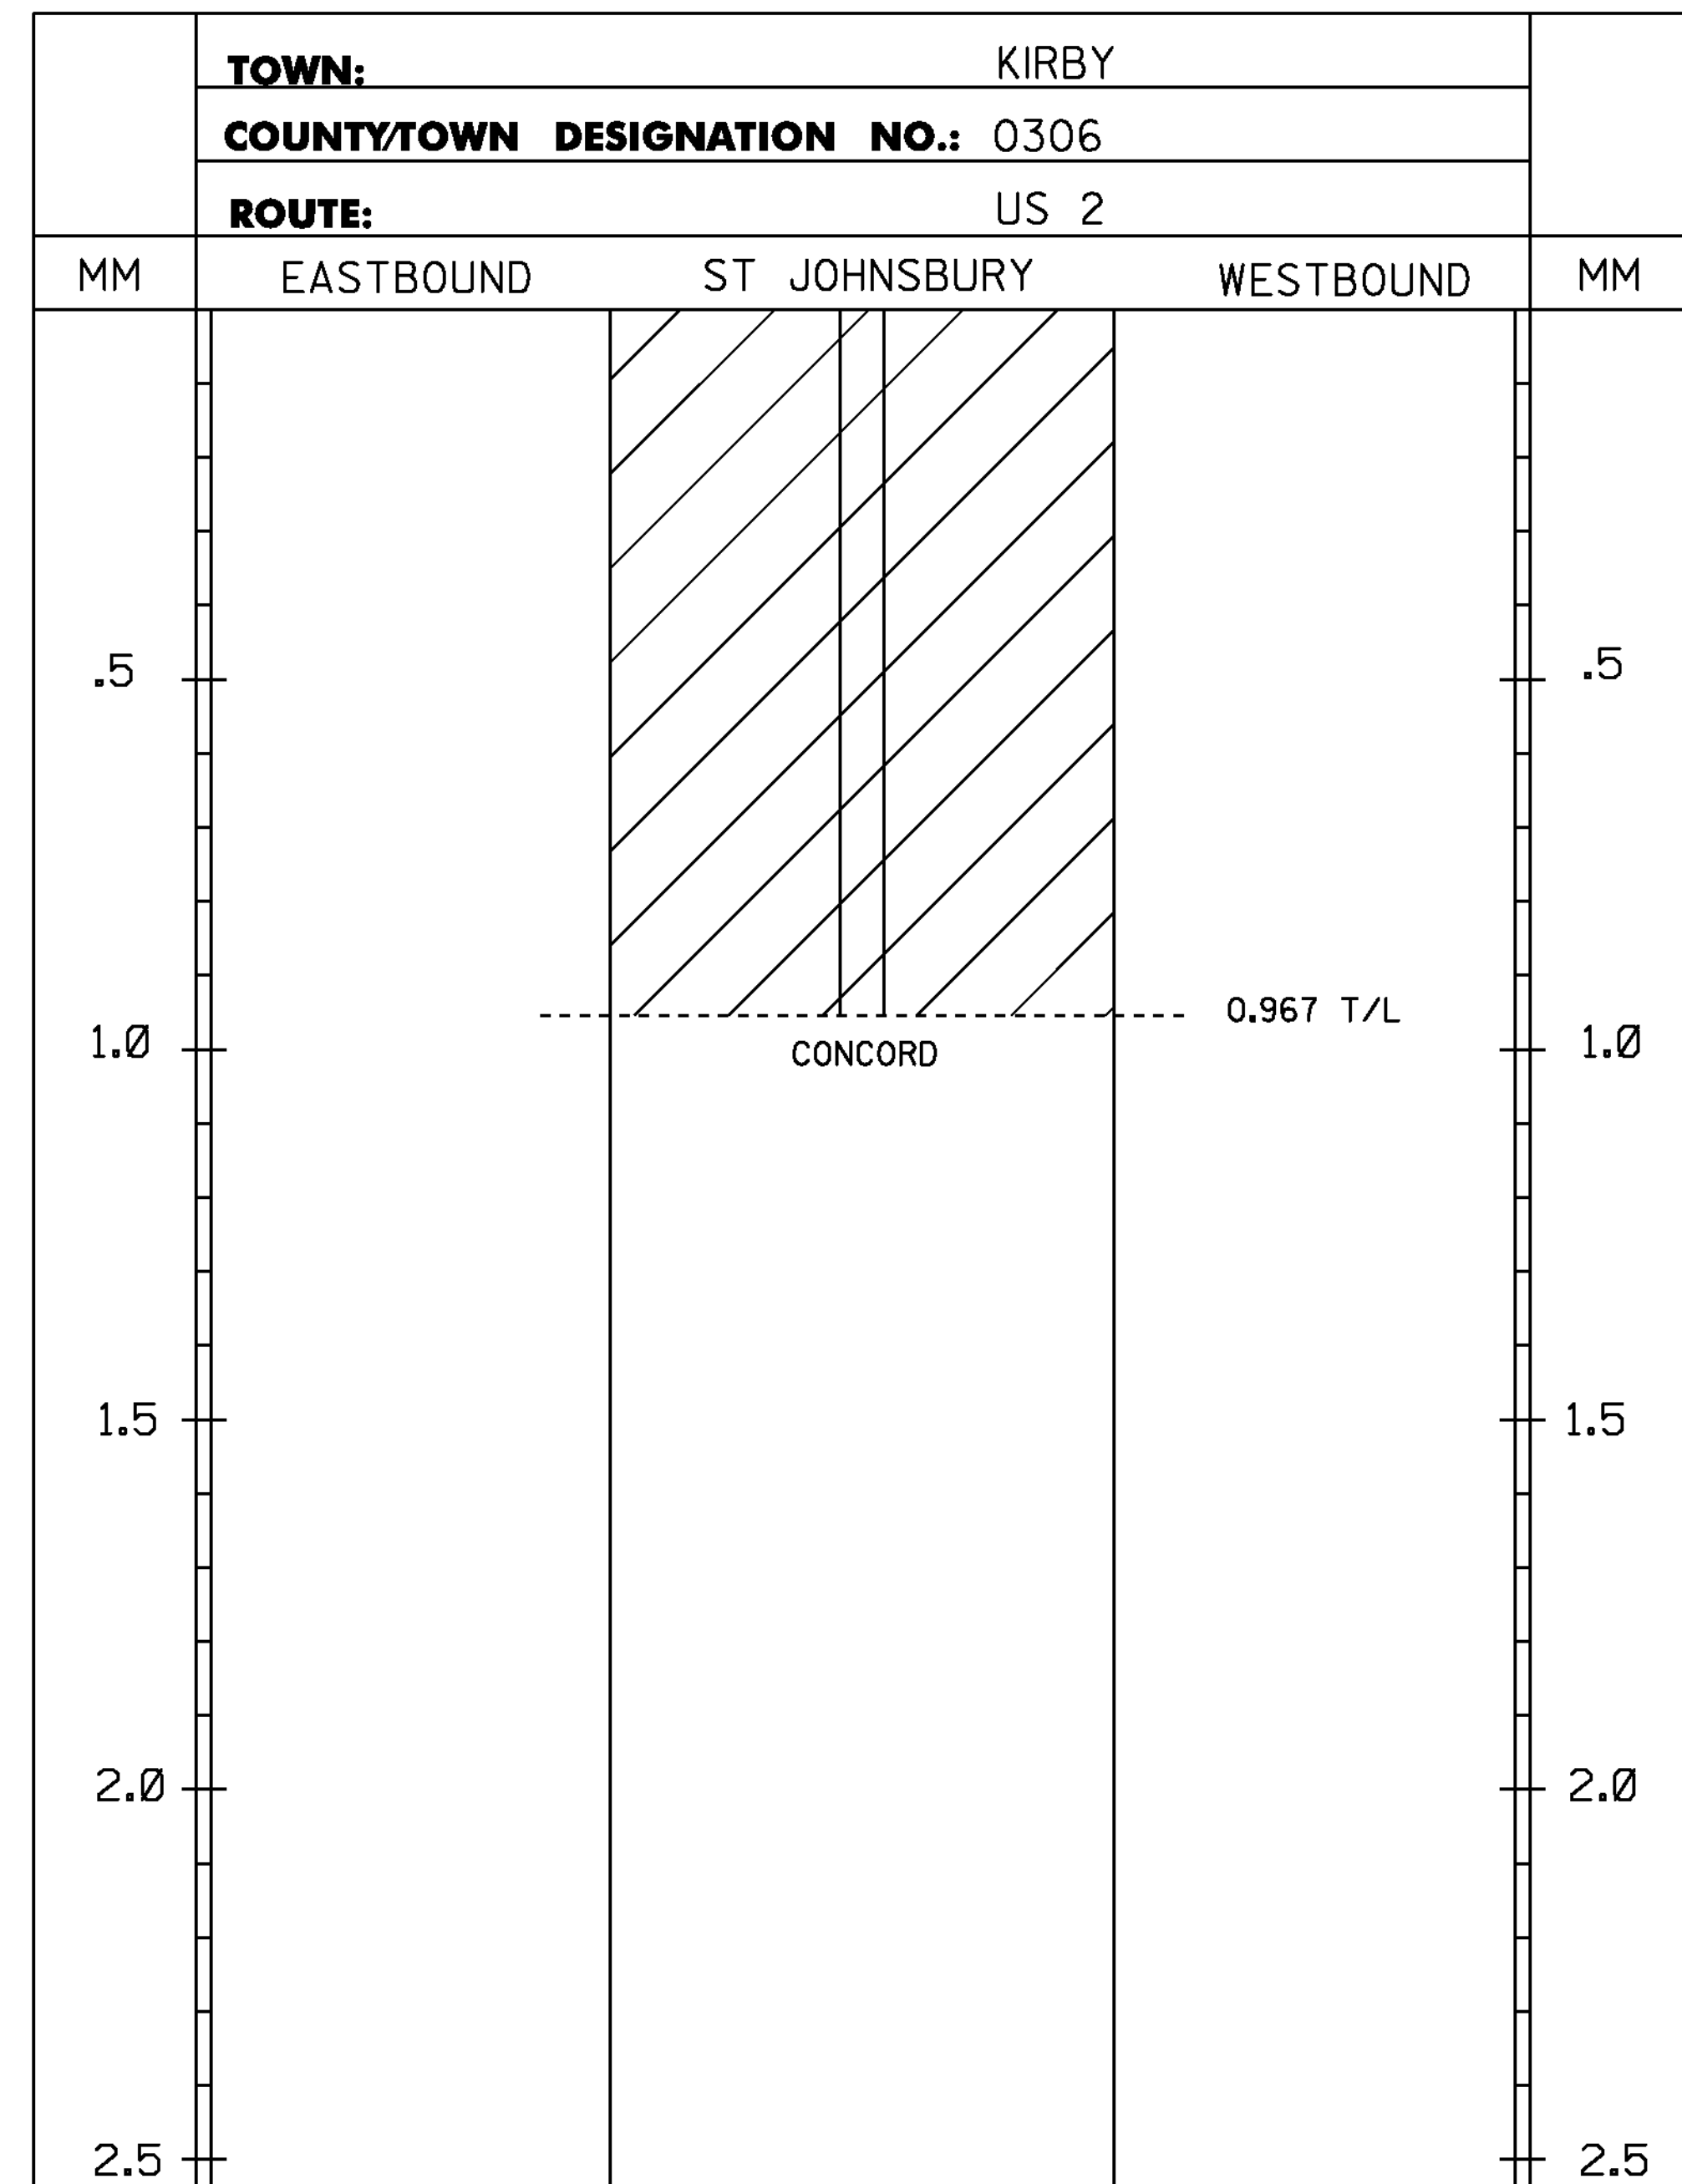

PROJECT AREA

LEGEND

TWBH-THROUGHWAY BEGINS HERE
TWEH-THROUGHWAY ENDS HERE
SHB-STATE HIGHWAY BEGINS
SHE-STATE HIGHWAY ENDS
SL-SPEED LIMIT
T/L-TOWN LINE

NOTES:
1. THIS SHEET TO BE USED FOR THE LAYOUT OF ALL CENTERLINE PAVEMENT MARKINGS.
THE RESIDENT ENGINEER MAY CONTACT KEITH SWEET, PAVEMENT MARKING SUPERVISOR
AT (802) 828-5573 FOR ASSISTANCE LAYING OUT THE CENTERLINE DURING CONSTRUCTION.

2. TWO (2) APPLICATIONS OF FINAL PAVEMENT MARKINGS WILL BE REQUIRED. SEE SPECIAL PROVISIONS
FOR COMPLETION DATE REQUIREMENTS.

NOT TO SCALE

**PROJECT
LAYOUT
SHEET #2**

PROJECT NAME:	ST. JOHNSBURY - GUILDHALL
PROJECT NUMBER:	NH SURF (32)
FILE NAME:	11b032\p11b032.dgn
PROJECT LEADER:	FOWLER
DESIGNED BY:	LOCKE
IPARM FILE NAME:	p11b032_08.1
PLOT DATE:	03-FEB-2012
DRAWN BY:	LOCKE
CHECKED BY:	PAVT MGMT
SHEET	8 OF 22