

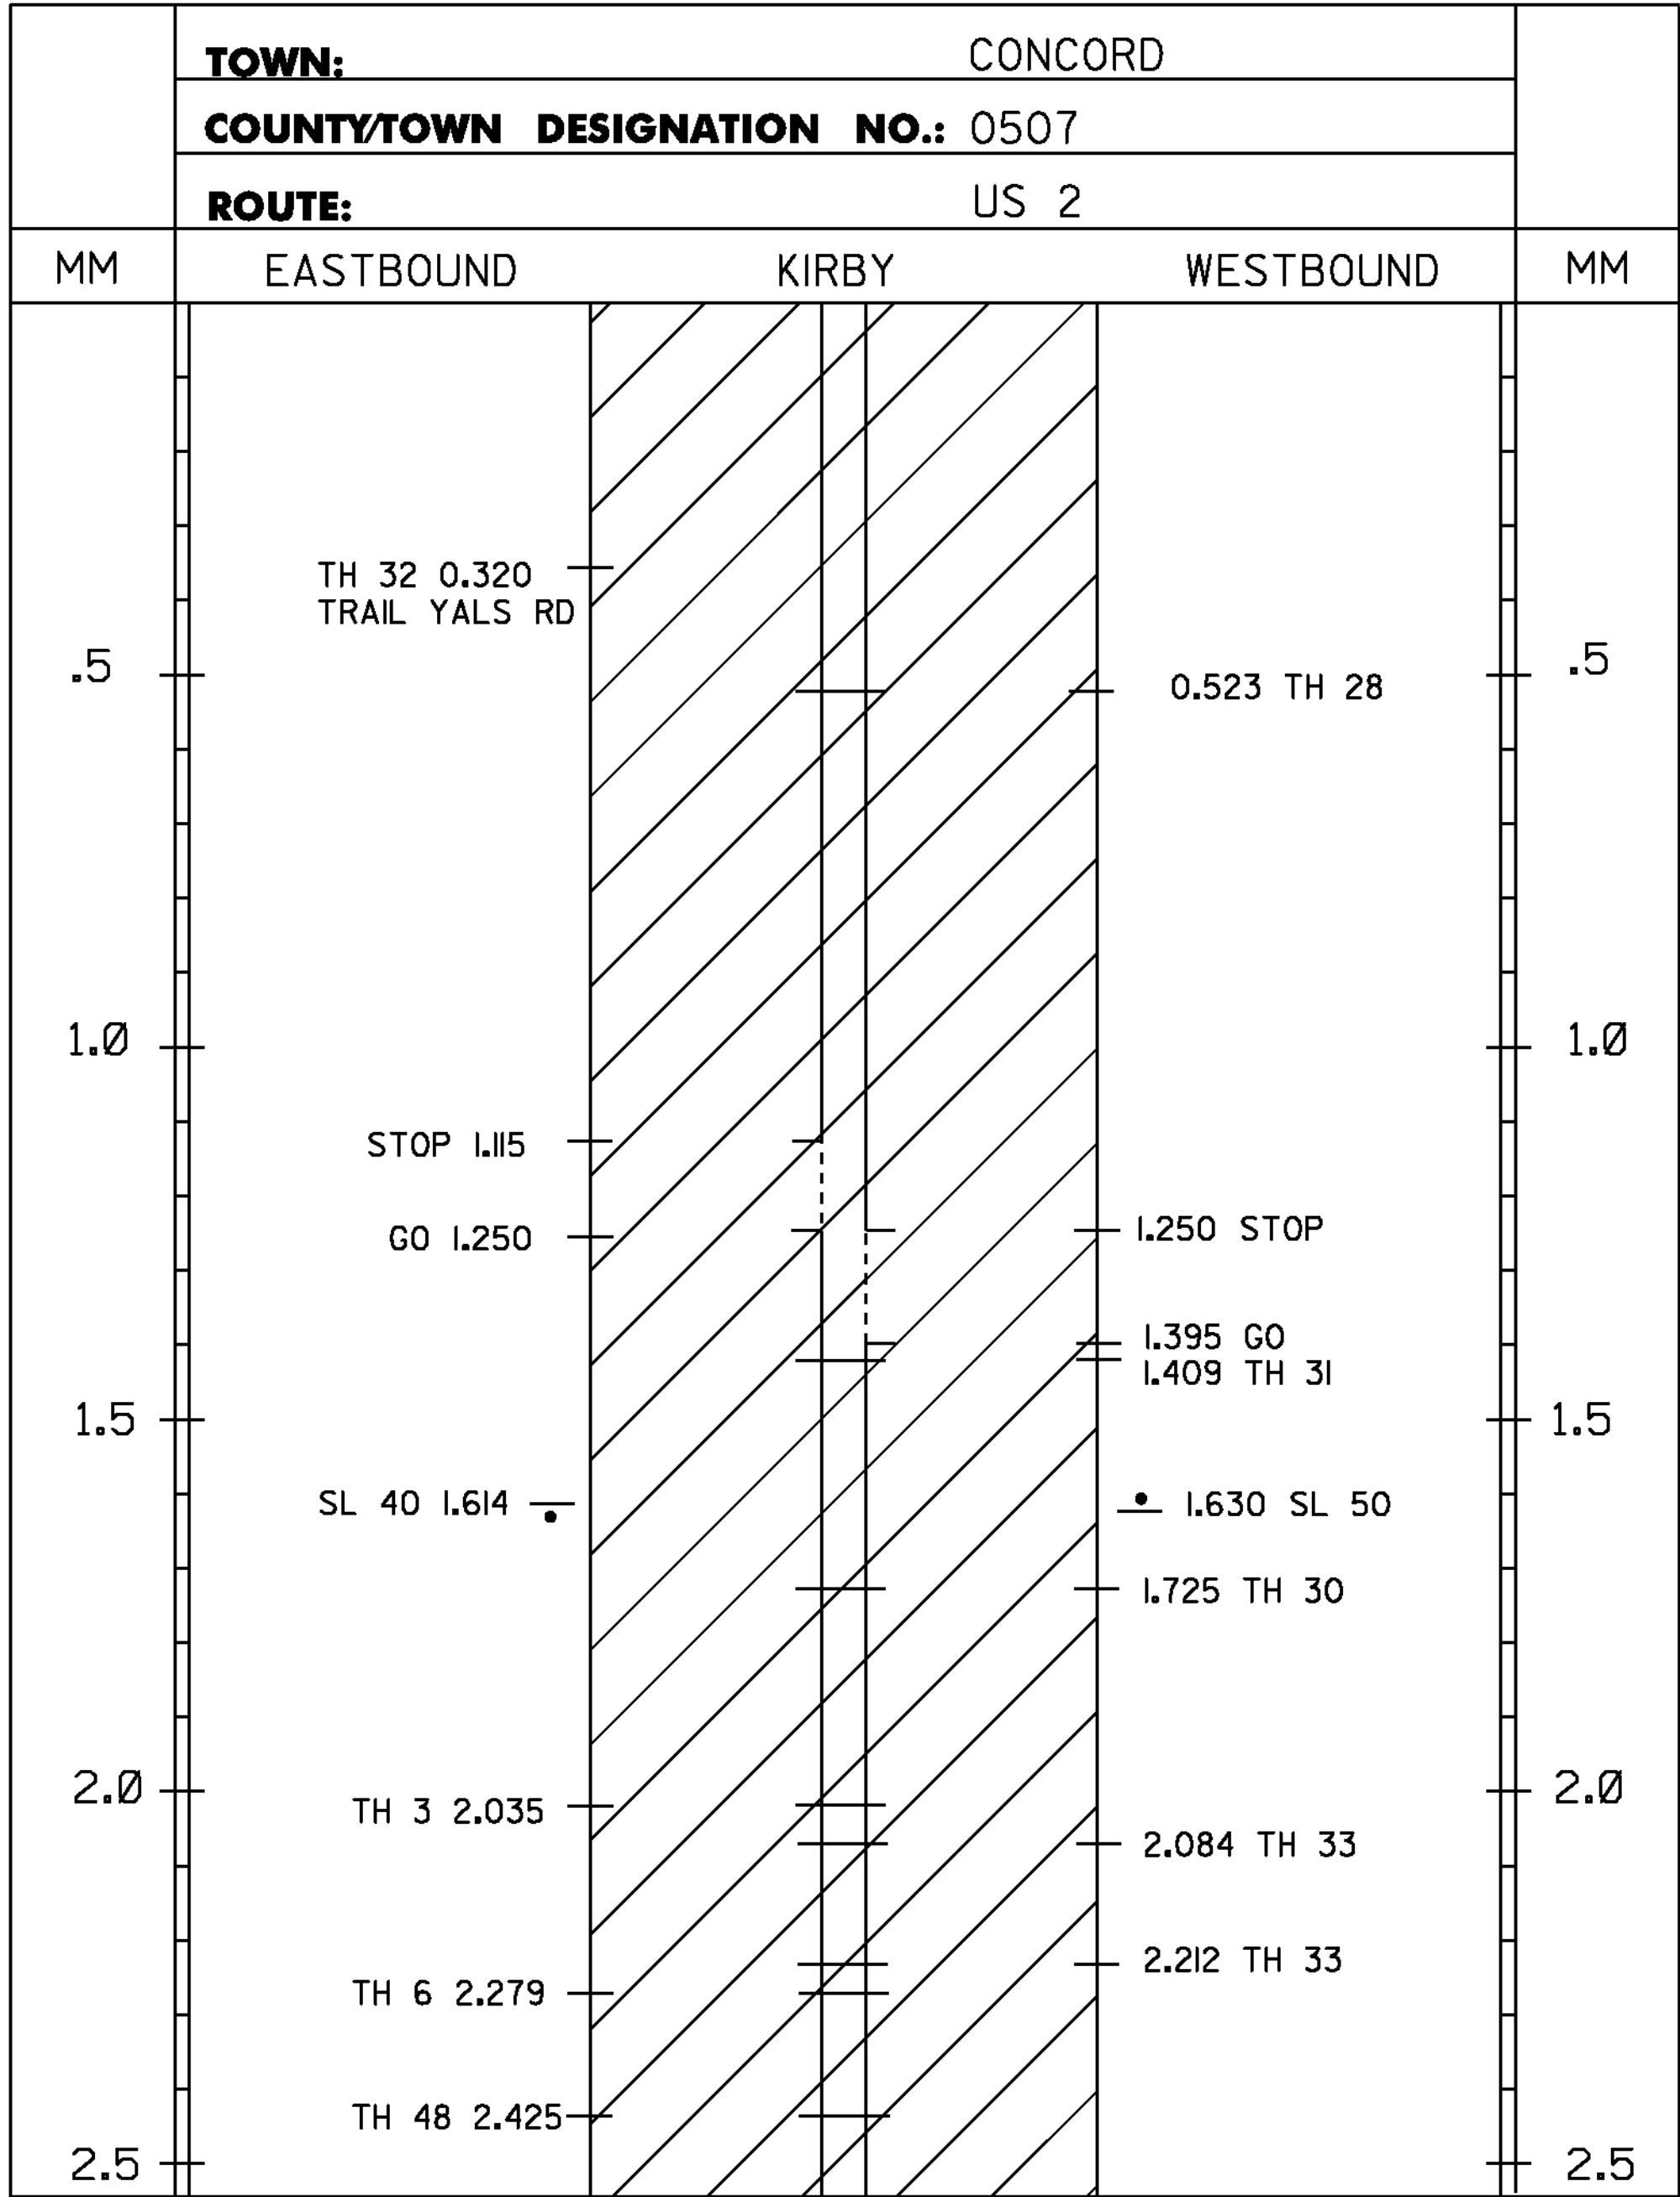


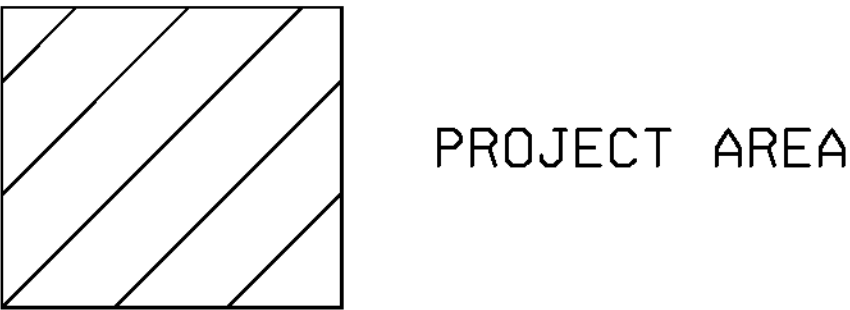

4 INCH WHITE LINE
MM 0.000 - MM 5.000 LT & RT
(WITH BREAKS OR RADIAT TOWN HIGHWAYS)

4 INCH YELLOW LINE
MM 0.000 - MM 1.115 SOLID LT & RT
MM 1.115 - MM 1.250 SOLID LT, DASHED RT
MM 1.250 - MM 1.395 DASHED LT, SOLID RT
MM 1.395 - MM 2.650 SOLID LT & RT
MM 2.650 - MM 2.800 SOLID LT, DASHED RT
MM 2.800 - MM 2.840 DASHED RT
MM 2.840 - MM 2.970 DASHED LT, SOLID RT
MM 2.970 - MM 3.570 SOLID LT & RT
MM 3.570 - MM 3.710 SOLID LT, DASHED RT
MM 3.710 - MM 3.850 DASHED LT, SOLID RT
MM 3.850 - MM 4.360 SOLID LT & RT
MM 4.360 - MM 4.430 SOLID LT, DASHED RT
MM 4.430 - MM 5.000 DASHED RT
(WITH CENTERLINE BREAKS AT TOWN HIGHWAYS)

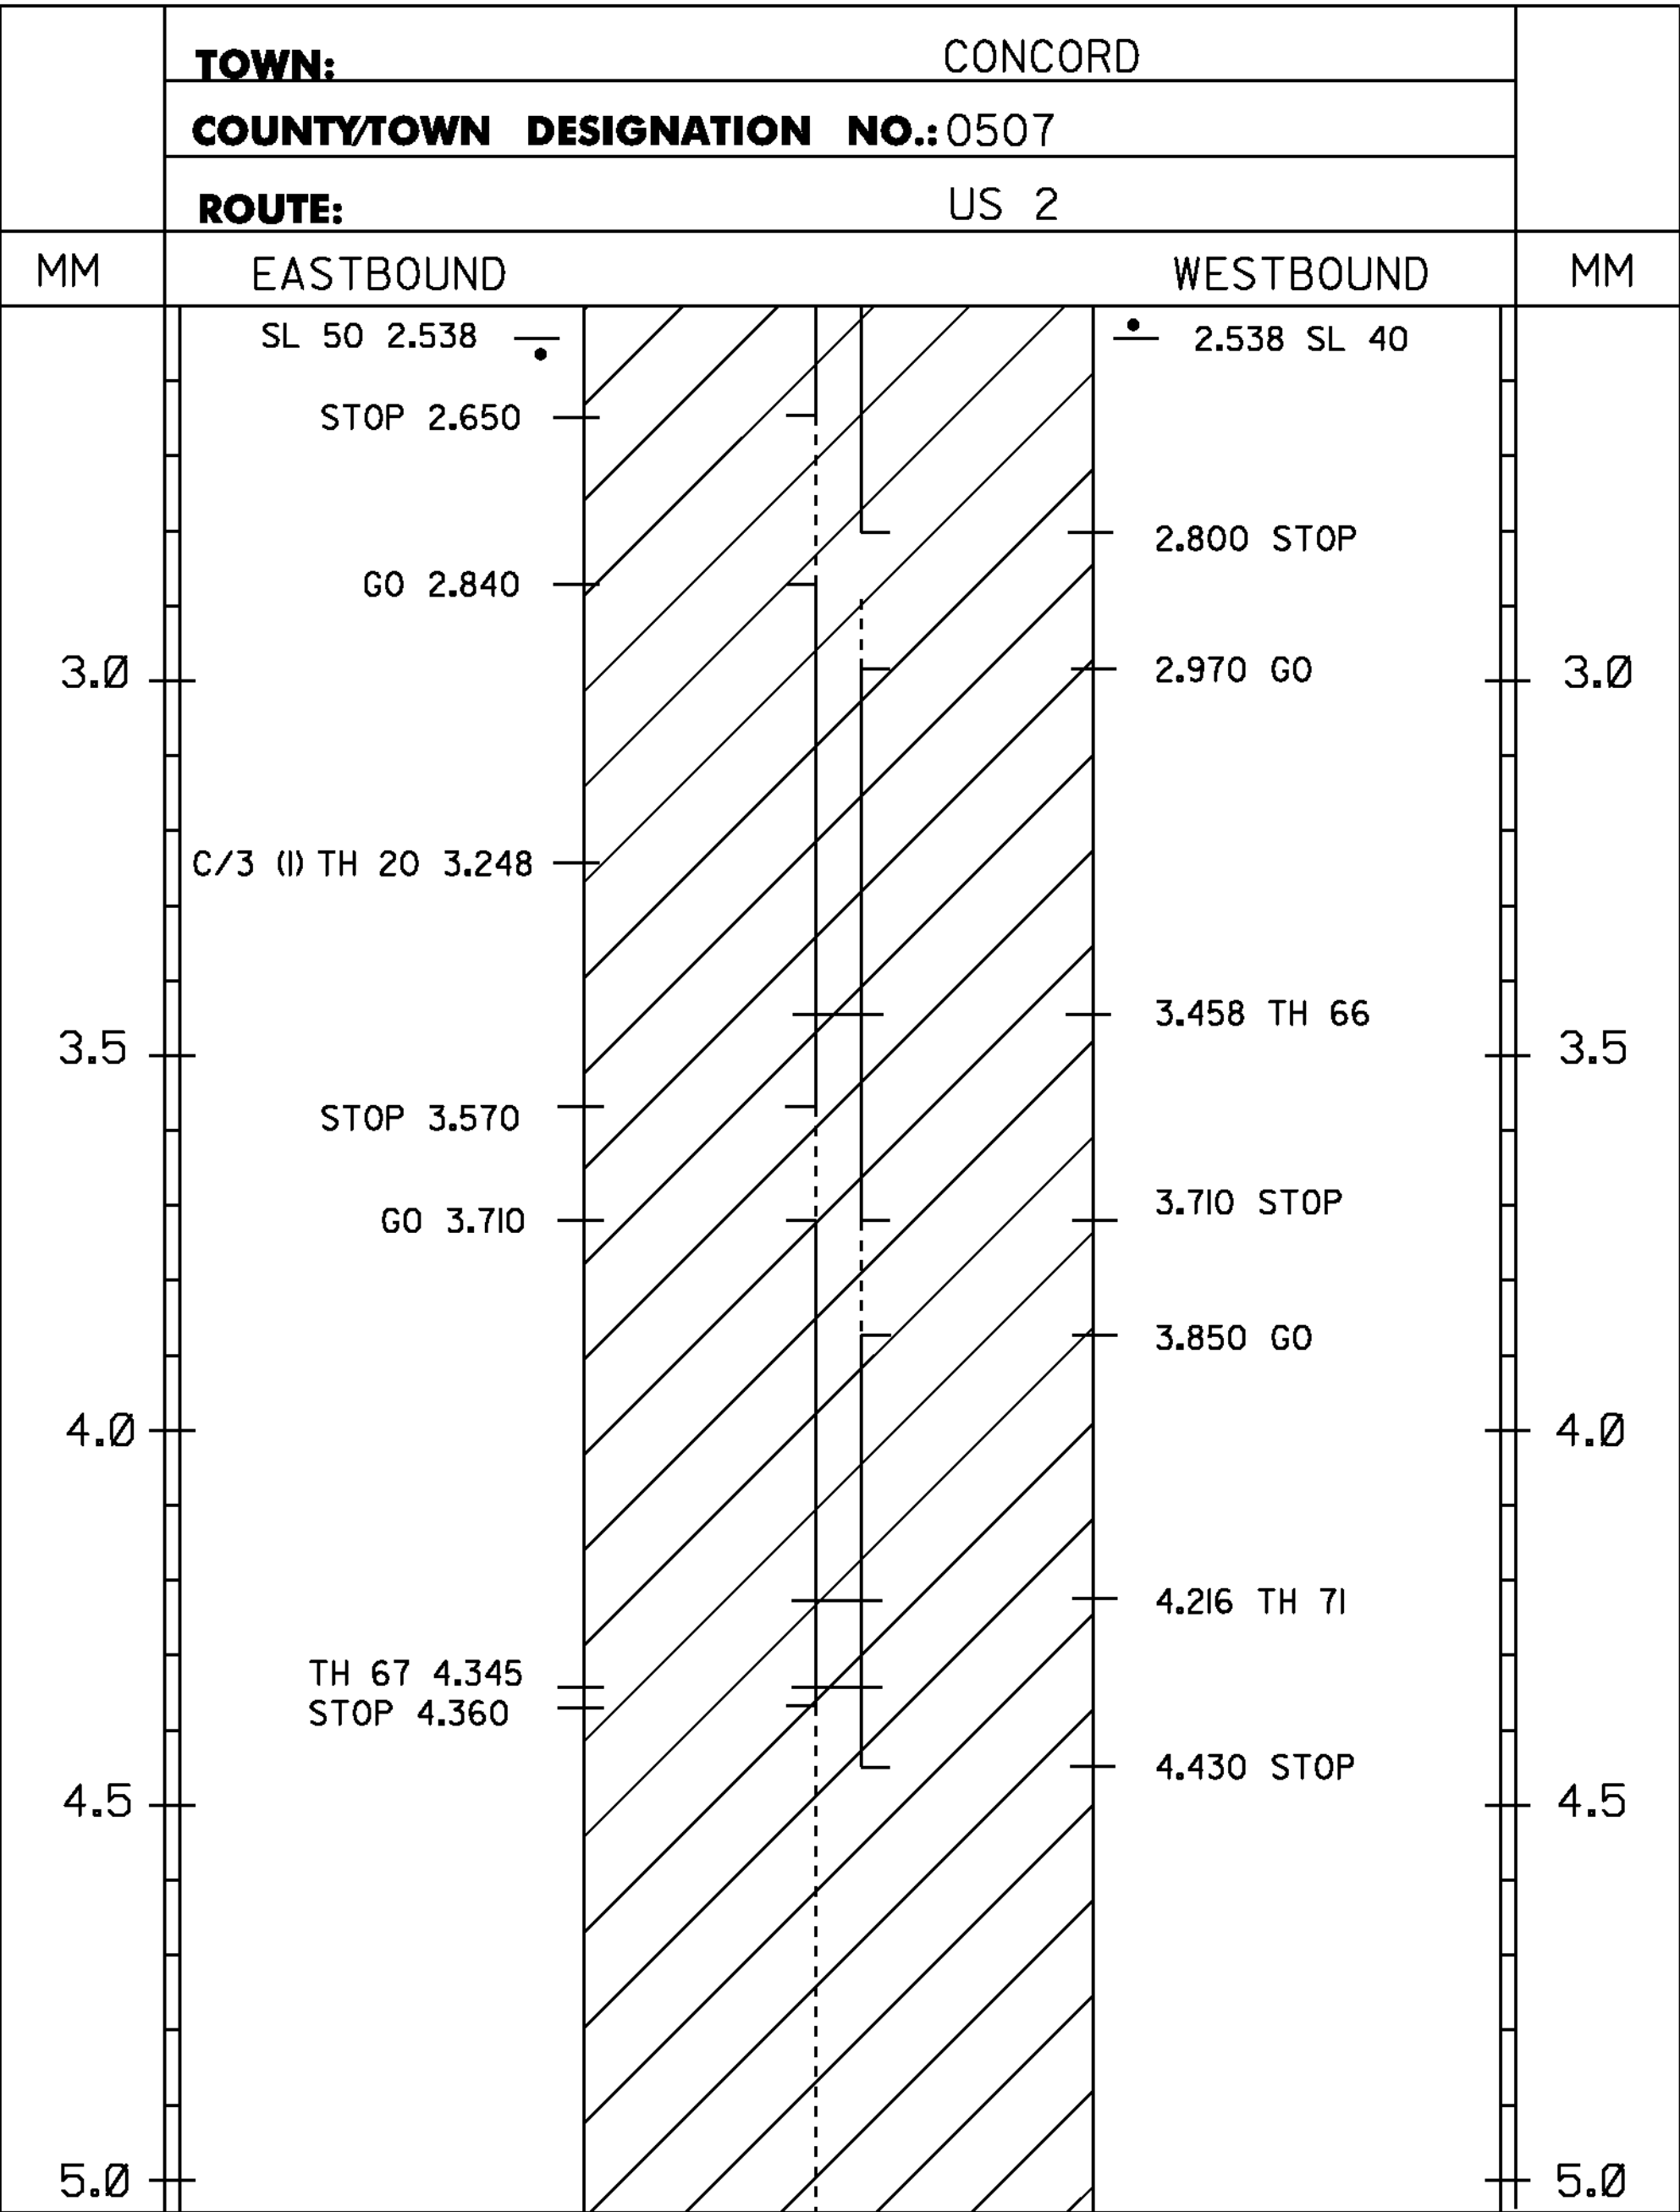

NOTES:
1. THIS SHEET TO BE USED FOR THE LAYOUT OF ALL CENTERLINE PAVEMENT MARKINGS.
THE RESIDENT ENGINEER MAY CONTACT KEITH SWEET, PAVEMENT MARKING SUPERVISOR
AT (802) 828-5573 FOR ASSISTANCE LAYING OUT THE CENTERLINE DURING CONSTRUCTION.
2. TWO (2) APPLICATIONS OF FINAL PAVEMENT MARKINGS WILL BE REQUIRED. SEE SPECIAL PROVISIONS
FOR COMPLETION DATE REQUIREMENTS.

LEGEND
TWBH-THROUGHWAY BEGINS HERE
TWEH-THROUGHWAY ENDS HERE
SHB-STATE HIGHWAY BEGINS
SHE-STATE HIGHWAY ENDS
SL-SPEED LIMIT
C/3 TH- CLASS 3 TOWN HIGHWAY
T/L-TOWN LINE

NOT TO SCALE	PROJECT NAME: ST. JOHNSBURY - GUILDHALL	
	PROJECT NUMBER: NH SURF (32)	
	PROJECT LEADER: FOWLER	
PROJECT LAYOUT SHEET #3	FILE NAME: Iib032\pIib032.dgn	PLOT DATE: 03-FEB-2012
	DESIGNED BY: LOCKE	DRAWN BY: LOCKE
	IPARM FILE NAME: pIib032_09.I	CHECKED BY: PAVT MGMT
		SHEET 9 OF 22