

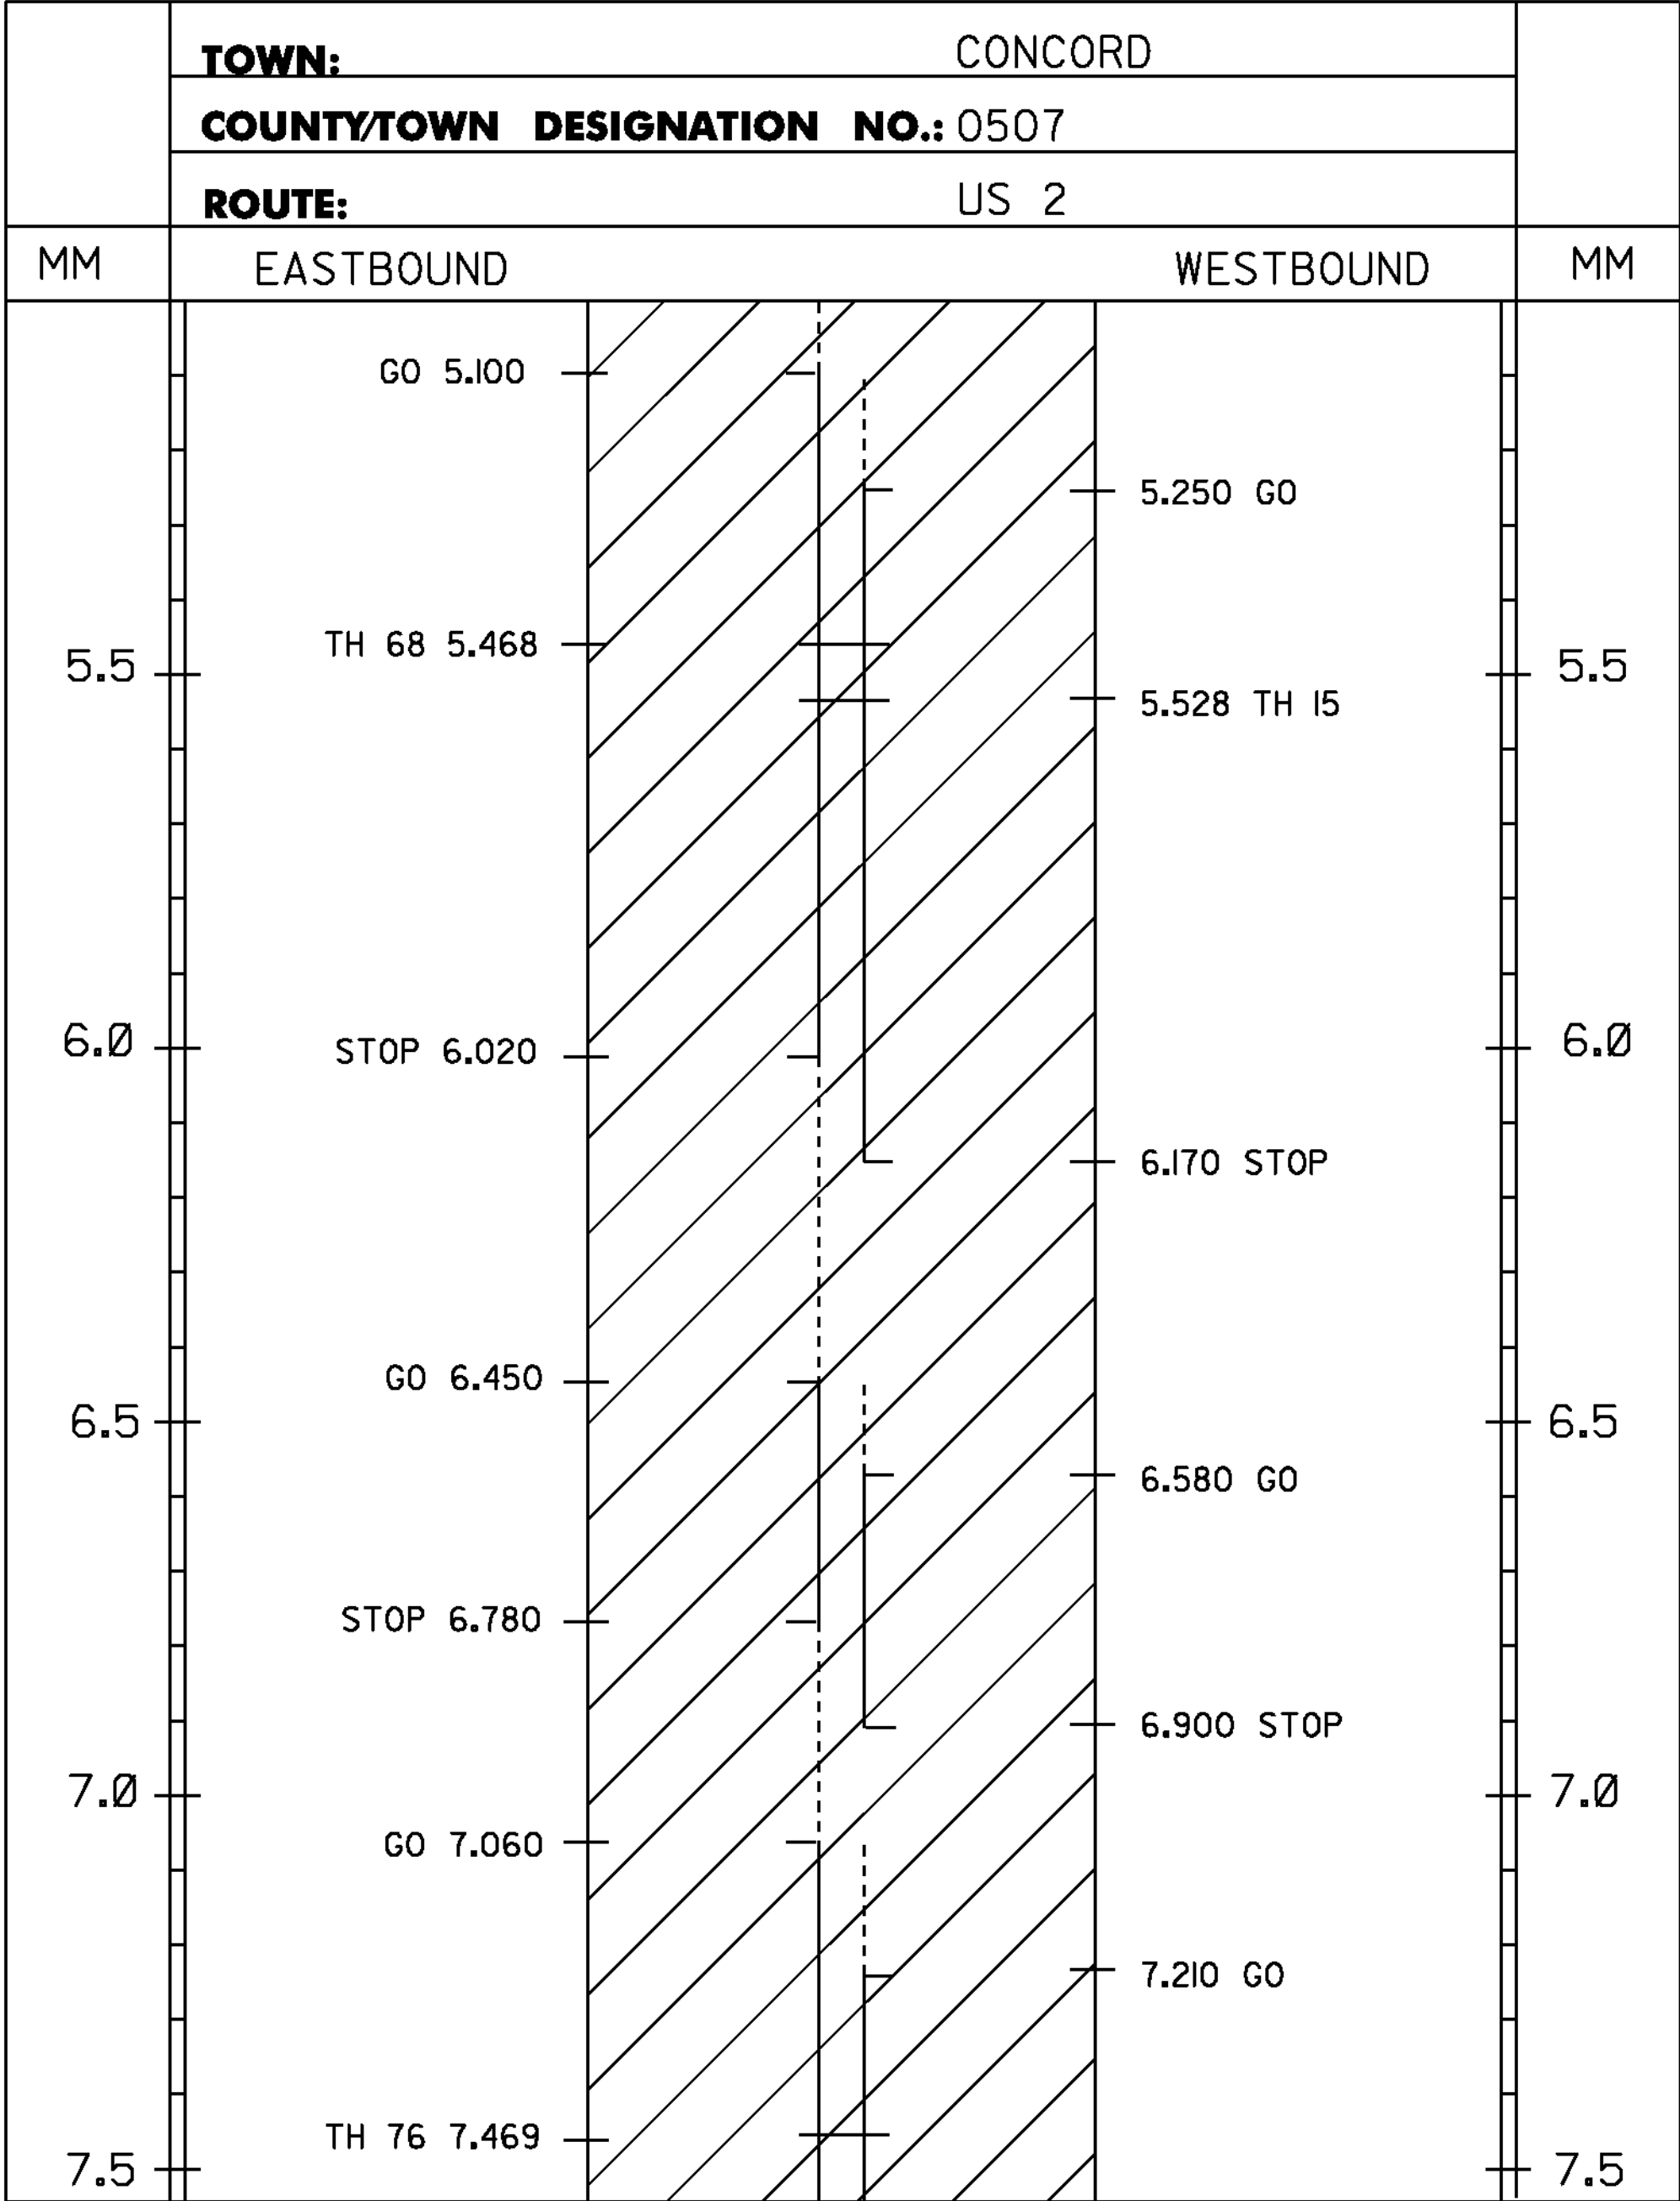


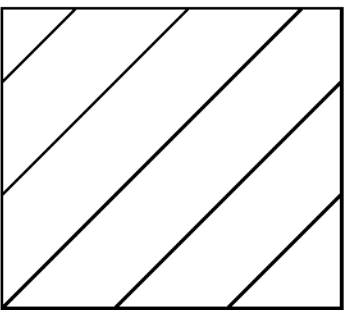

4 INCH WHITE LINE
MM 5.000 - MM 10.000 LT & RT
(WITH BREAKS OR RADIAT TOWN HIGHWAYS)

4 INCH YELLOW LINE
MM 5.000 - MM 5.100 DASHED RT
MM 5.100 - MM 5.250 DASHED LT, SOLID RT
MM 5.250 - MM 6.020 SOLID LT & RT
MM 6.020 - MM 6.170 SOLID LT, DASHED RT
MM 6.170 - MM 6.450 DASHED RT
MM 6.450 - MM 6.580 DASHED LT, SOLID RT
MM 6.580 - MM 6.780 SOLID LT & RT
MM 6.780 - MM 6.900 SOLID LT, DASHED RT
MM 6.900 - MM 7.060 DASHED RT
MM 7.060 - MM 7.210 DASHED LT, SOLID RT
MM 7.210 - MM 7.545 SOLID LT & RT
MM 7.545 - MM 7.670 SOLID LT, DASHED RT
MM 7.670 - MM 7.690 SOLID LT & RT
MM 7.690 - MM 7.820 DASHED LT, SOLID RT
MM 7.820 - MM 8.720 SOLID LT & RT
MM 8.720 - MM 8.880 DASHED LT, SOLID RT
MM 8.880 - MM 10.000 SOLID LT & RT
(WITH CENTERLINE BREAKS AT TOWN HIGHWAYS)

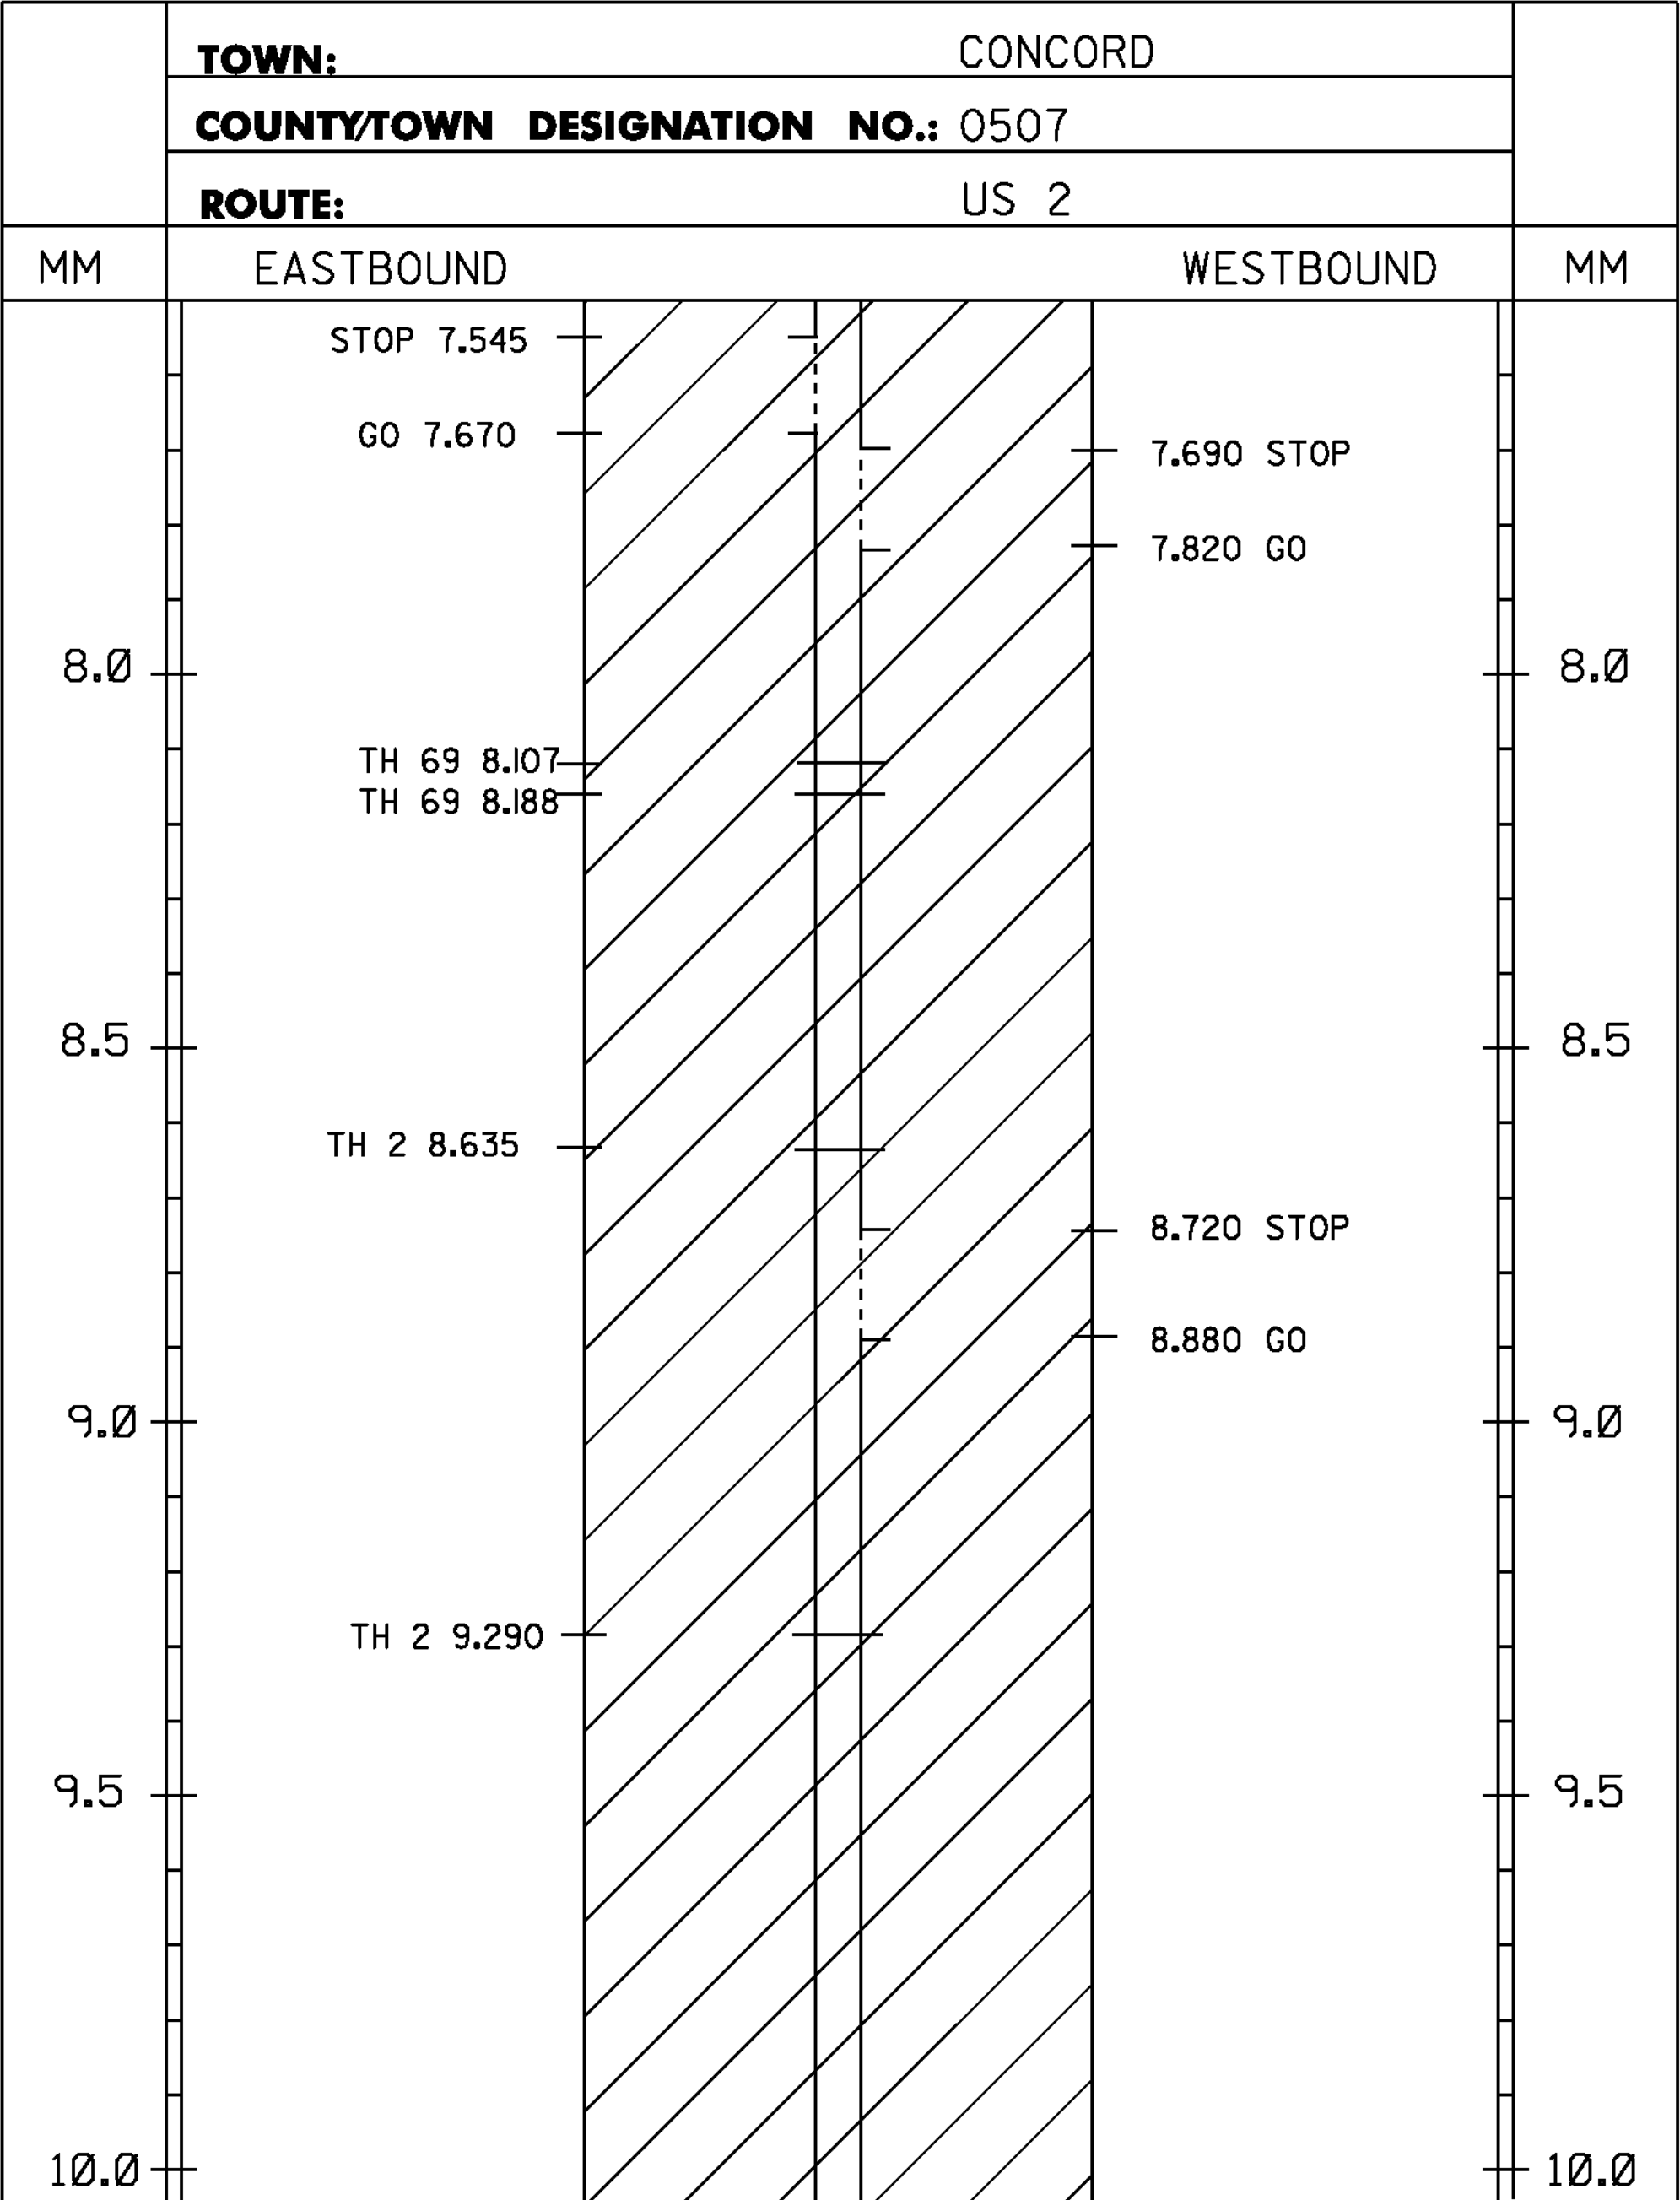

PROJECT AREA

NOTES:
1. THIS SHEET TO BE USED FOR THE LAYOUT OF ALL CENTERLINE PAVEMENT MARKINGS.
THE RESIDENT ENGINEER MAY CONTACT KEITH SWEET, PAVEMENT MARKING SUPERVISOR
AT (802) 828-5573 FOR ASSISTANCE LAYING OUT THE CENTERLINE DURING CONSTRUCTION.
2. TWO (2) APPLICATIONS OF FINAL PAVEMENT MARKINGS WILL BE REQUIRED. SEE SPECIAL PROVISIONS
FOR COMPLETION DATE REQUIREMENTS.

LEGEND
TWBH-THROUGHWAY BEGINS HERE
TWEH-THROUGHWAY ENDS HERE
SHB-STATE HIGHWAY BEGINS
SHE-STATE HIGHWAY ENDS
SL-SPEED LIMIT
T/L-TOWN LINE

NOT TO SCALE

PROJECT LAYOUT SHEET #4	PROJECT NAME: ST. JOHNSBURY - GUILDHALL	
	PROJECT NUMBER: NH SURF (32)	
	FILE NAME: I0b118\pl0b118.dgn	PLOT DATE: 03-FEB-2012
	PROJECT LEADER: FOWLER	DRAWN BY: LOCKE
	DESIGNED BY: LOCKE	CHECKED BY: PAVT MGMT
	IPARM FILE NAME: pllb032_10.1	SHEET 10 OF 22