



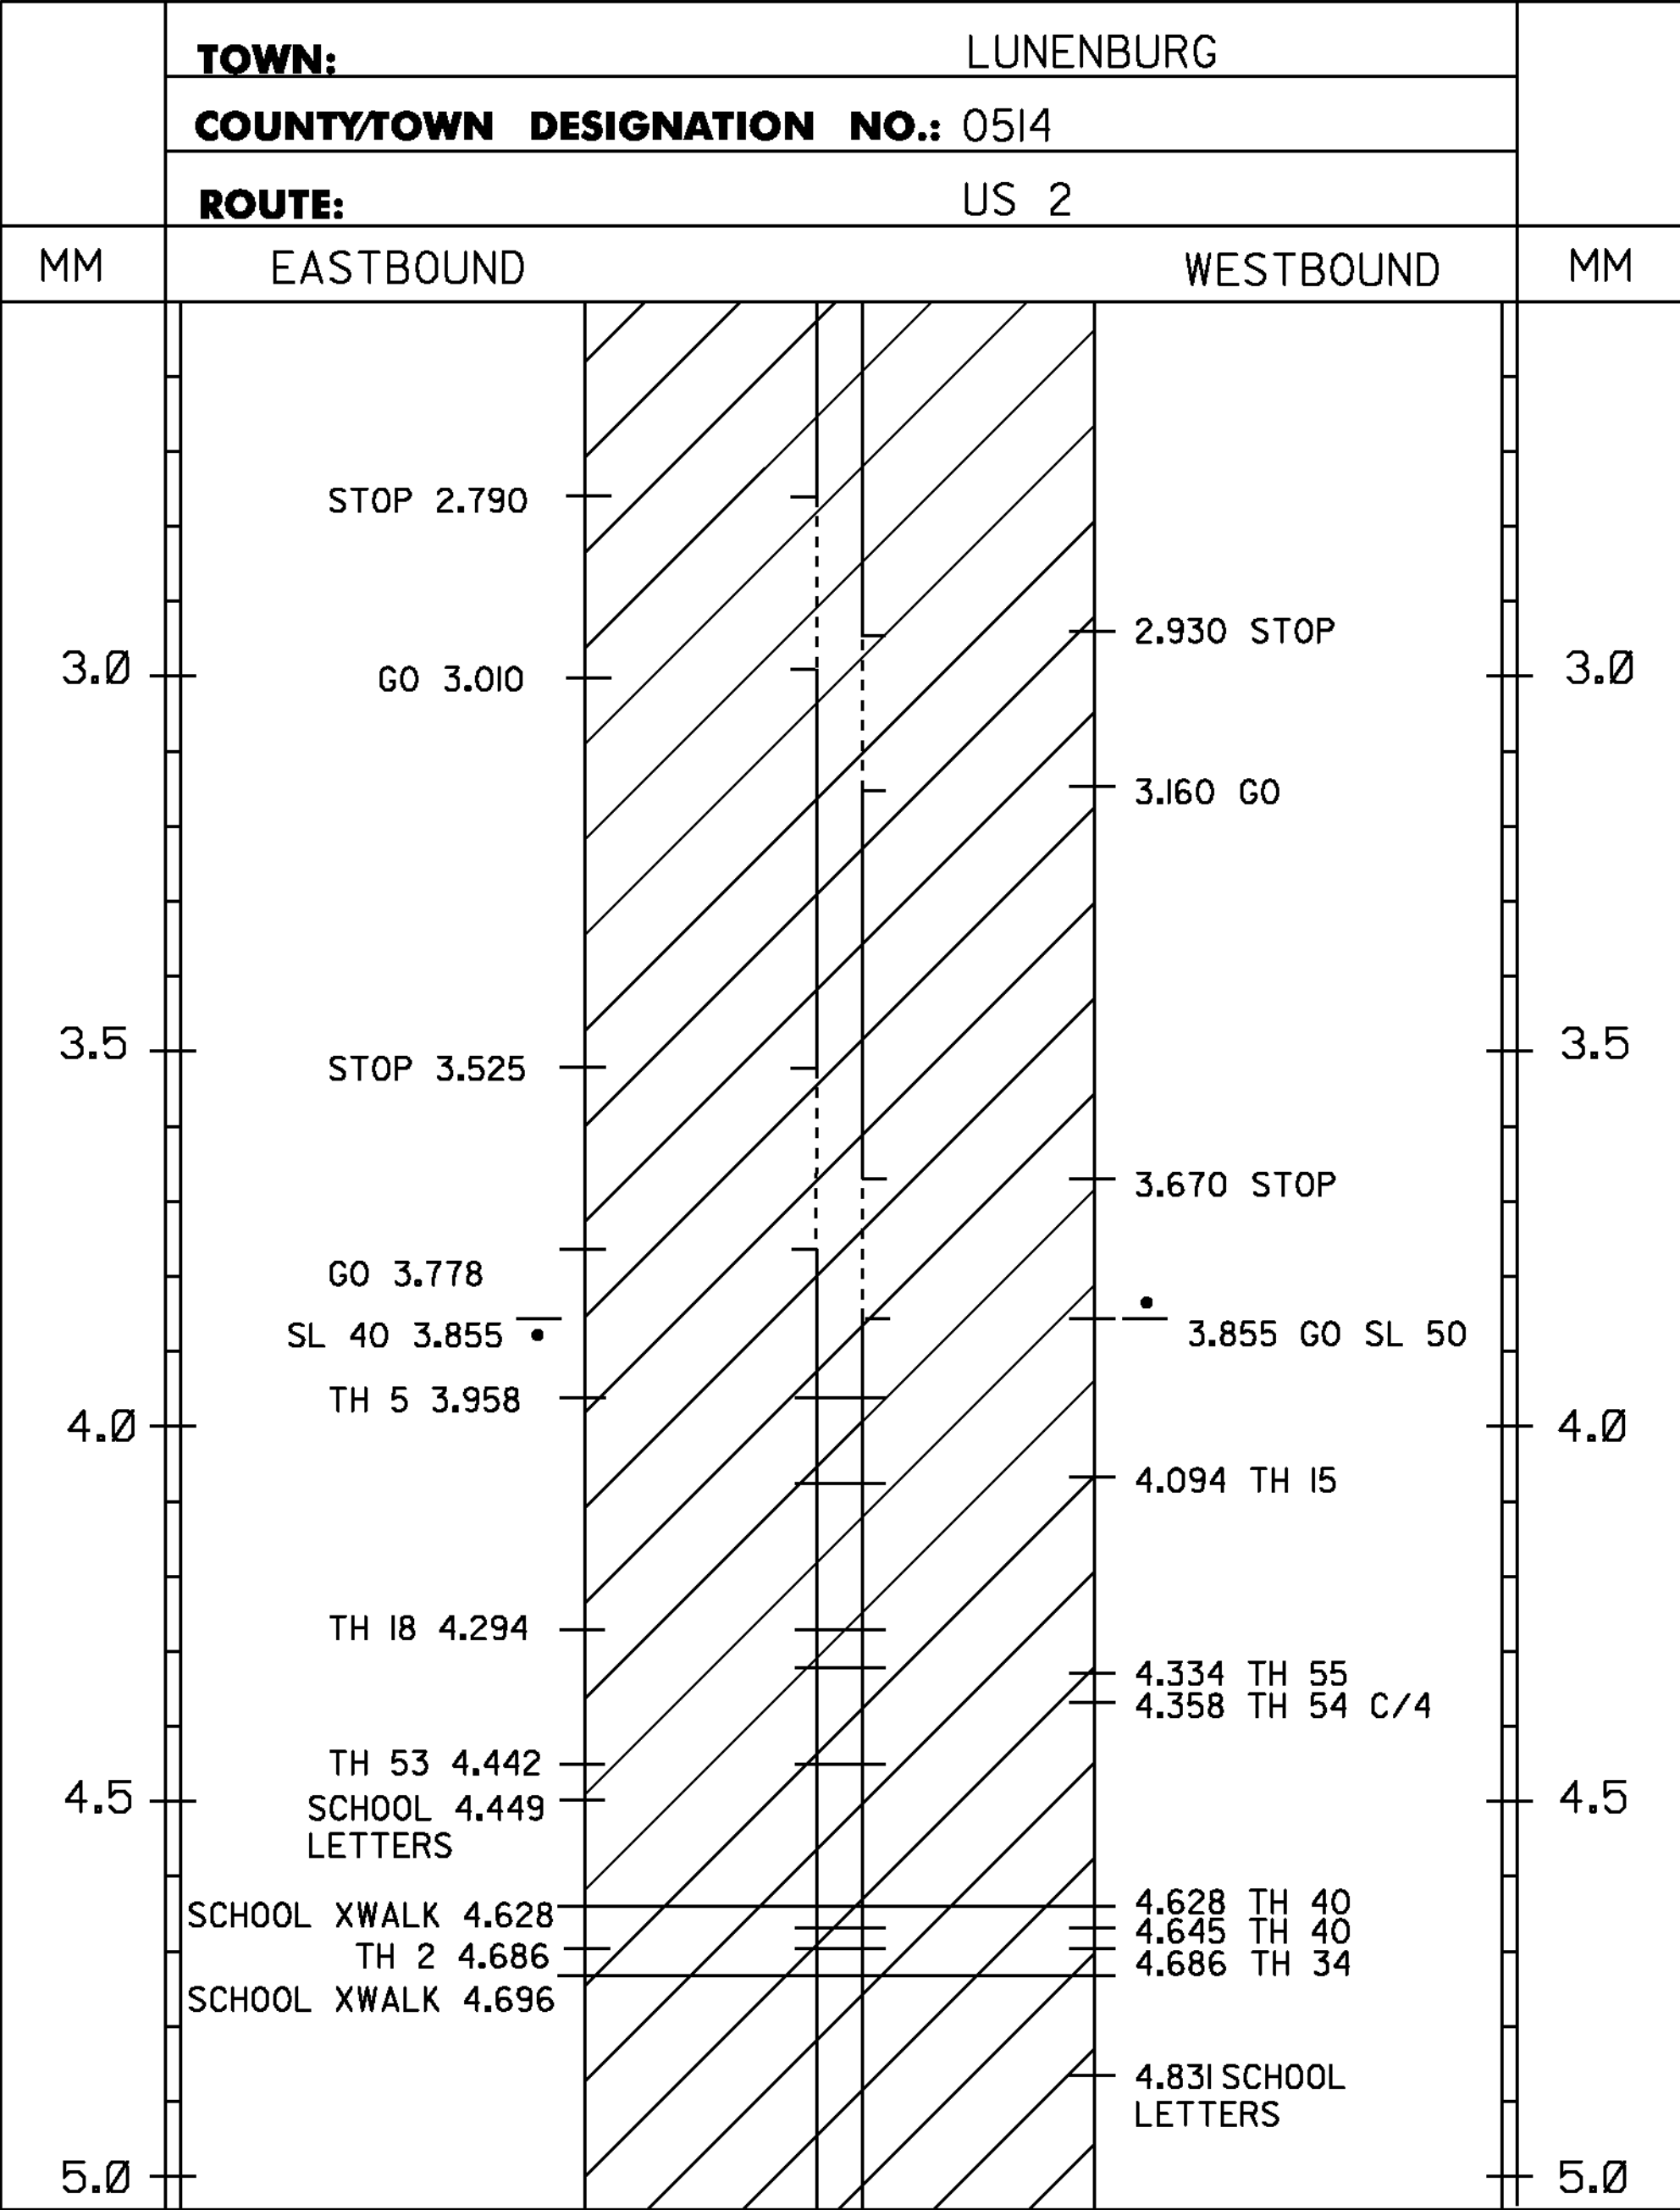


4 INCH WHITE LINE
MM 2.500 - MM 7.500 LT & RT
(WITH BREAKS OR RADIAT TOWN HIGHWAYS)

4 INCH YELLOW LINE
MM 2.500 - MM 2.790 SOLID LT & RT
MM 2.790 - MM 2.930 SOLID LT, DASHED RT
MM 2.930 - MM 3.010 DASHED LT & RT
MM 3.010 - MM 3.160 DASHED LT, SOLID RT
MM 3.160 - MM 3.525 SOLID LT & RT
MM 3.525 - MM 3.670 SOLID LT, DASHED RT
MM 3.670 - MM 3.778 DASHED LT & RT
MM 3.778 - MM 3.855 DASHED LT, SOLID RT
MM 3.855 - MM 5.555 SOLID LT & RT
MM 5.555 - MM 5.700 SOLID LT, DASHED RT
MM 5.700 - MM 5.810 DASHED LT, SOLID RT
MM 5.810 - MM 6.930 SOLID LT & RT
MM 6.930 - MM 7.060 SOLID LT, DASHED RT
MM 7.060 - MM 7.500 DASHED RT
(WITH CENTERLINE BREAKS AT TOWN HIGHWAYS)

LETTER OR SYMBOL
MM 4.449 RT "SCHOOL" 6 EACH
MM 4.831 LT "SCHOOL" 6 EACH

CROSSWALK MARKING
MM 4.628
MM 4.696

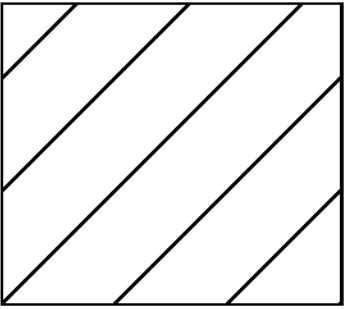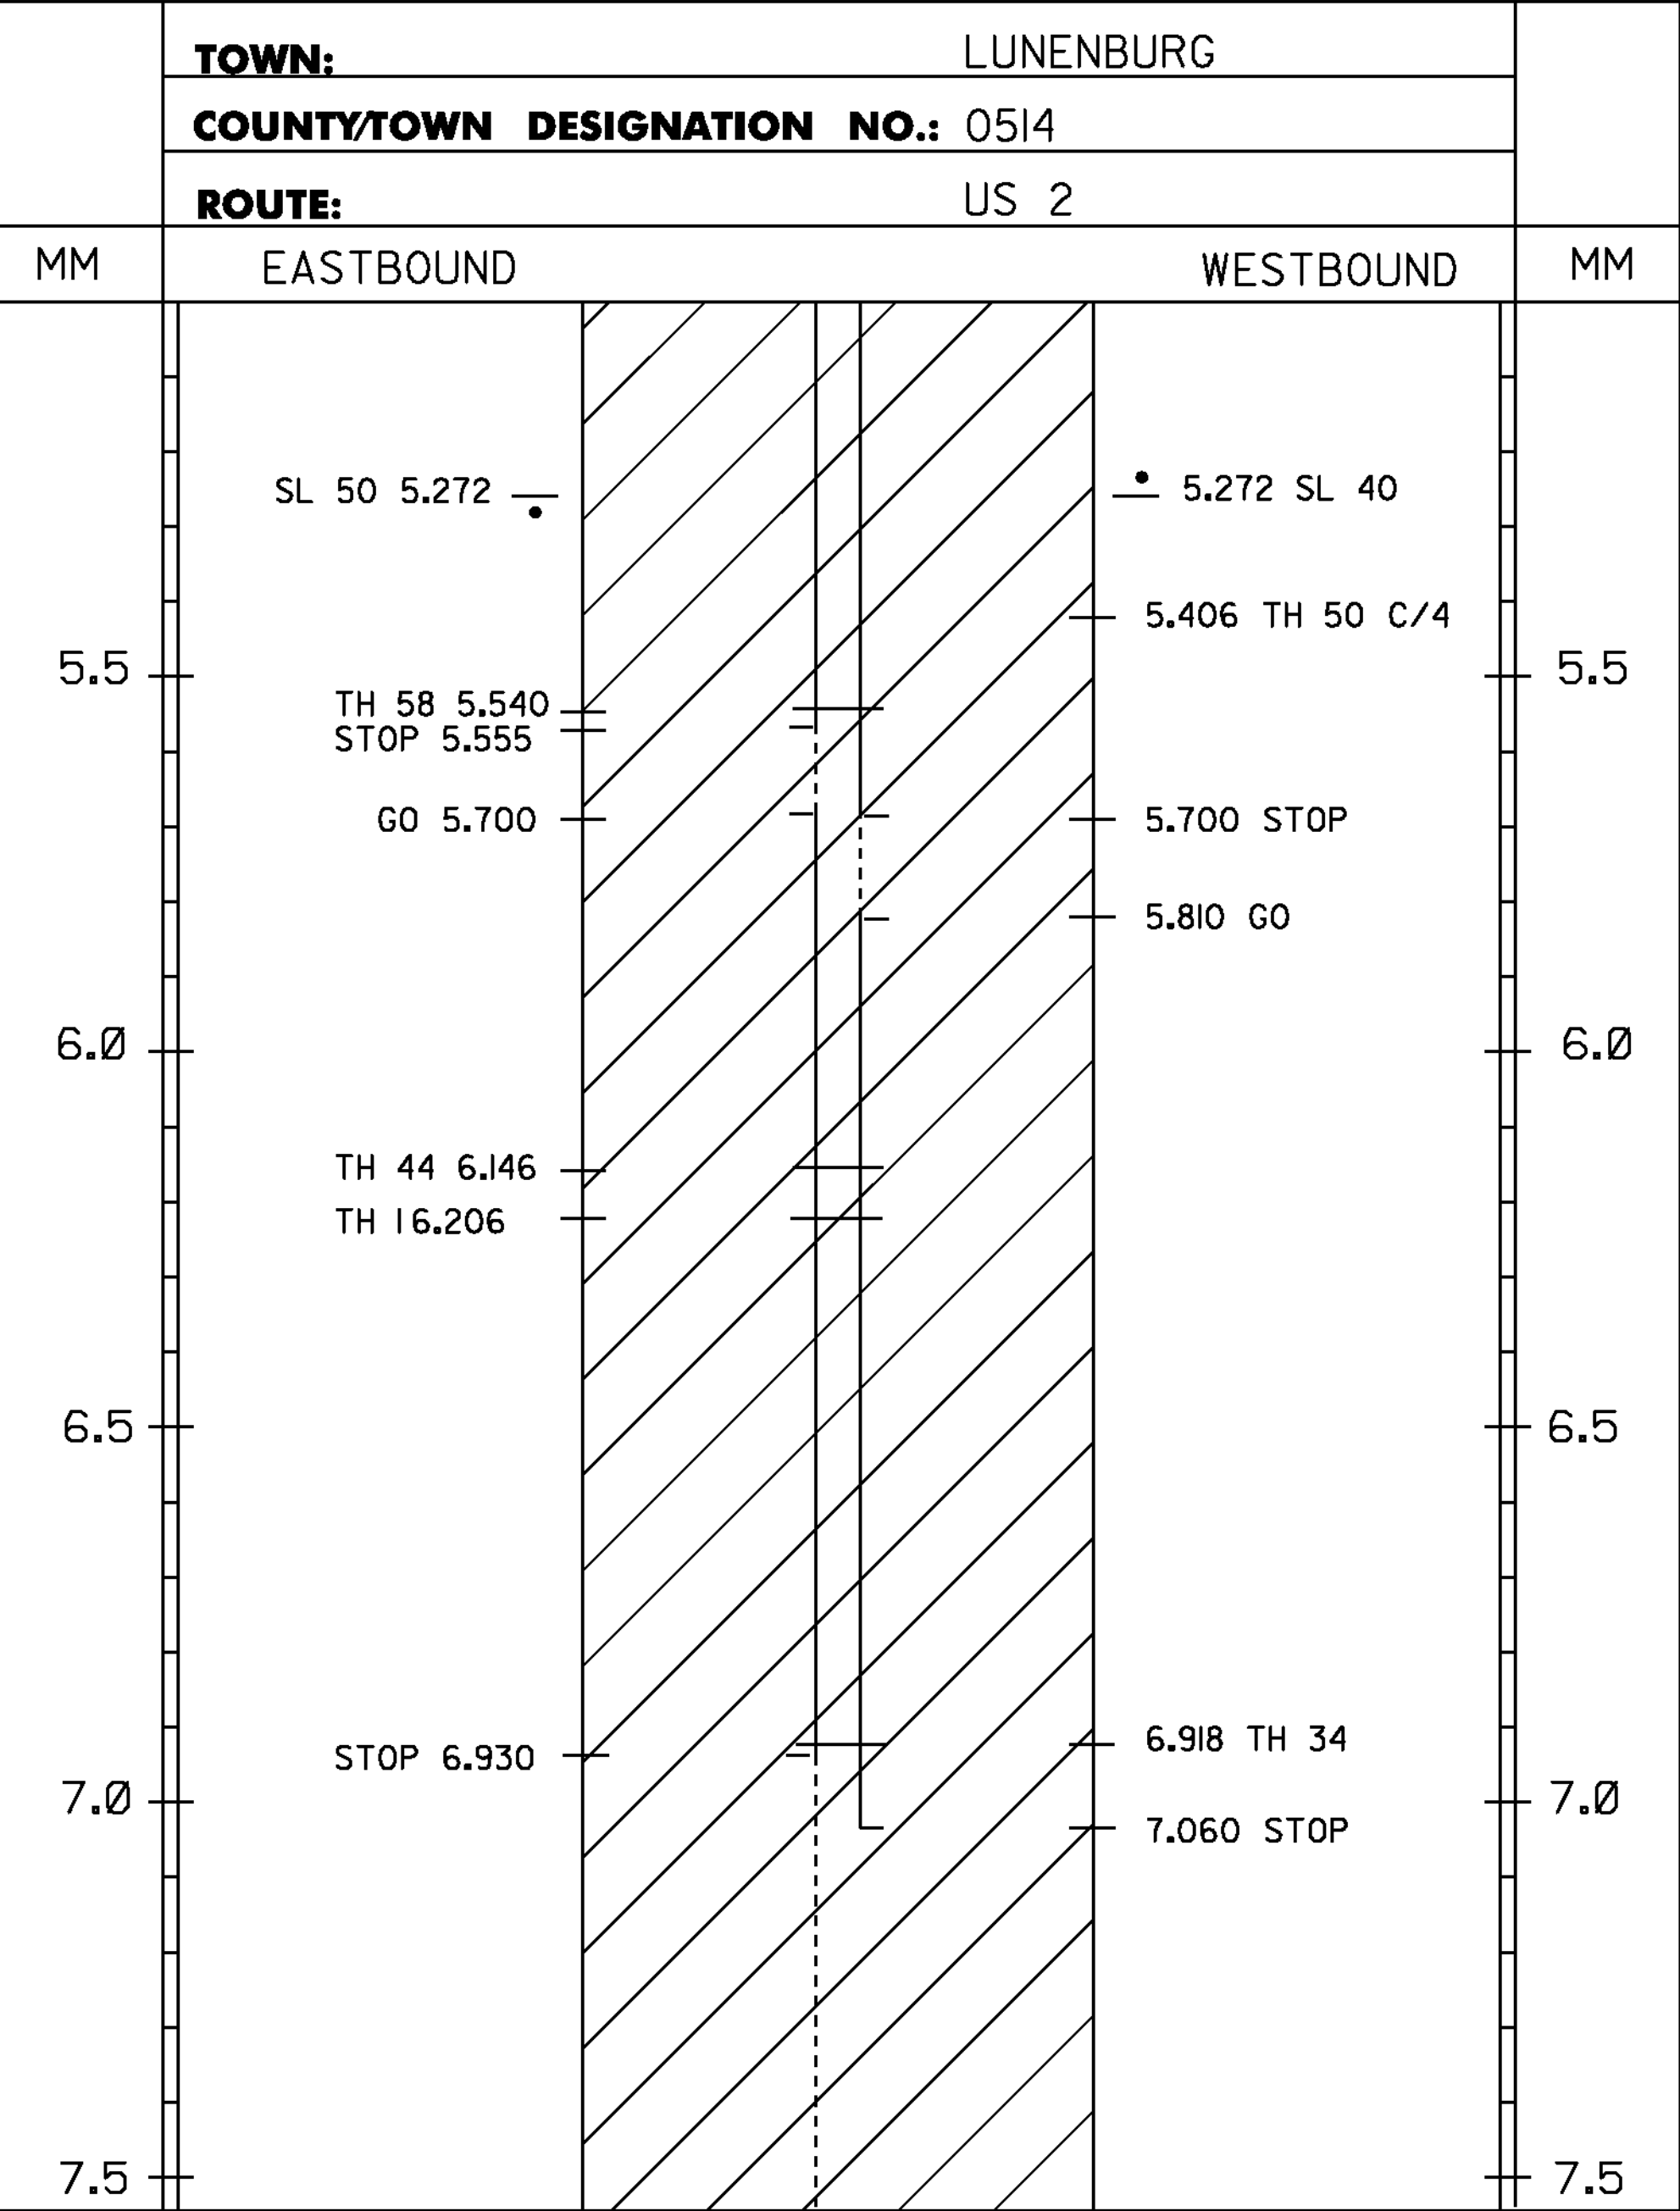

PROJECT AREA

NOTES:
1. THIS SHEET TO BE USED FOR THE LAYOUT OF ALL CENTERLINE PAVEMENT MARKINGS.
THE RESIDENT ENGINEER MAY CONTACT KEITH SWEET, PAVEMENT MARKING SUPERVISOR
AT (802) 828-5573 FOR ASSISTANCE LAYING OUT THE CENTERLINE DURING CONSTRUCTION.
2. TWO (2) APPLICATIONS OF FINAL PAVEMENT MARKINGS WILL BE REQUIRED. SEE SPECIAL PROVISIONS
FOR COMPLETION DATE REQUIREMENTS.

LEGEND
TWBH-THROUGHWAY BEGINS HERE
TWEH-THROUGHWAY ENDS HERE
SHB-STATE HIGHWAY BEGINS
SHE-STATE HIGHWAY ENDS
SL-SPEED LIMIT
C/4 TH- CLASS 4 TOWN HIGHWAY
T/L-TOWN LINE

NOT TO SCALE

PROJECT LAYOUT SHEET #6	PROJECT NAME: ST. JOHNSBURY - GUILDHALL	
	PROJECT NUMBER: NH SURF (32)	
	FILE NAME: I0b118\p10b118.dgn	PLOT DATE: 03-FEB-2012
	PROJECT LEADER: FOWLER	DRAWN BY: LOCKE
	DESIGNED BY: LOCKE	CHECKED BY: PAVT MGMT
	IPARM FILE NAME: p11b032_12.1	SHEET 12 OF 22