



214+10
BEGIN PROJECT

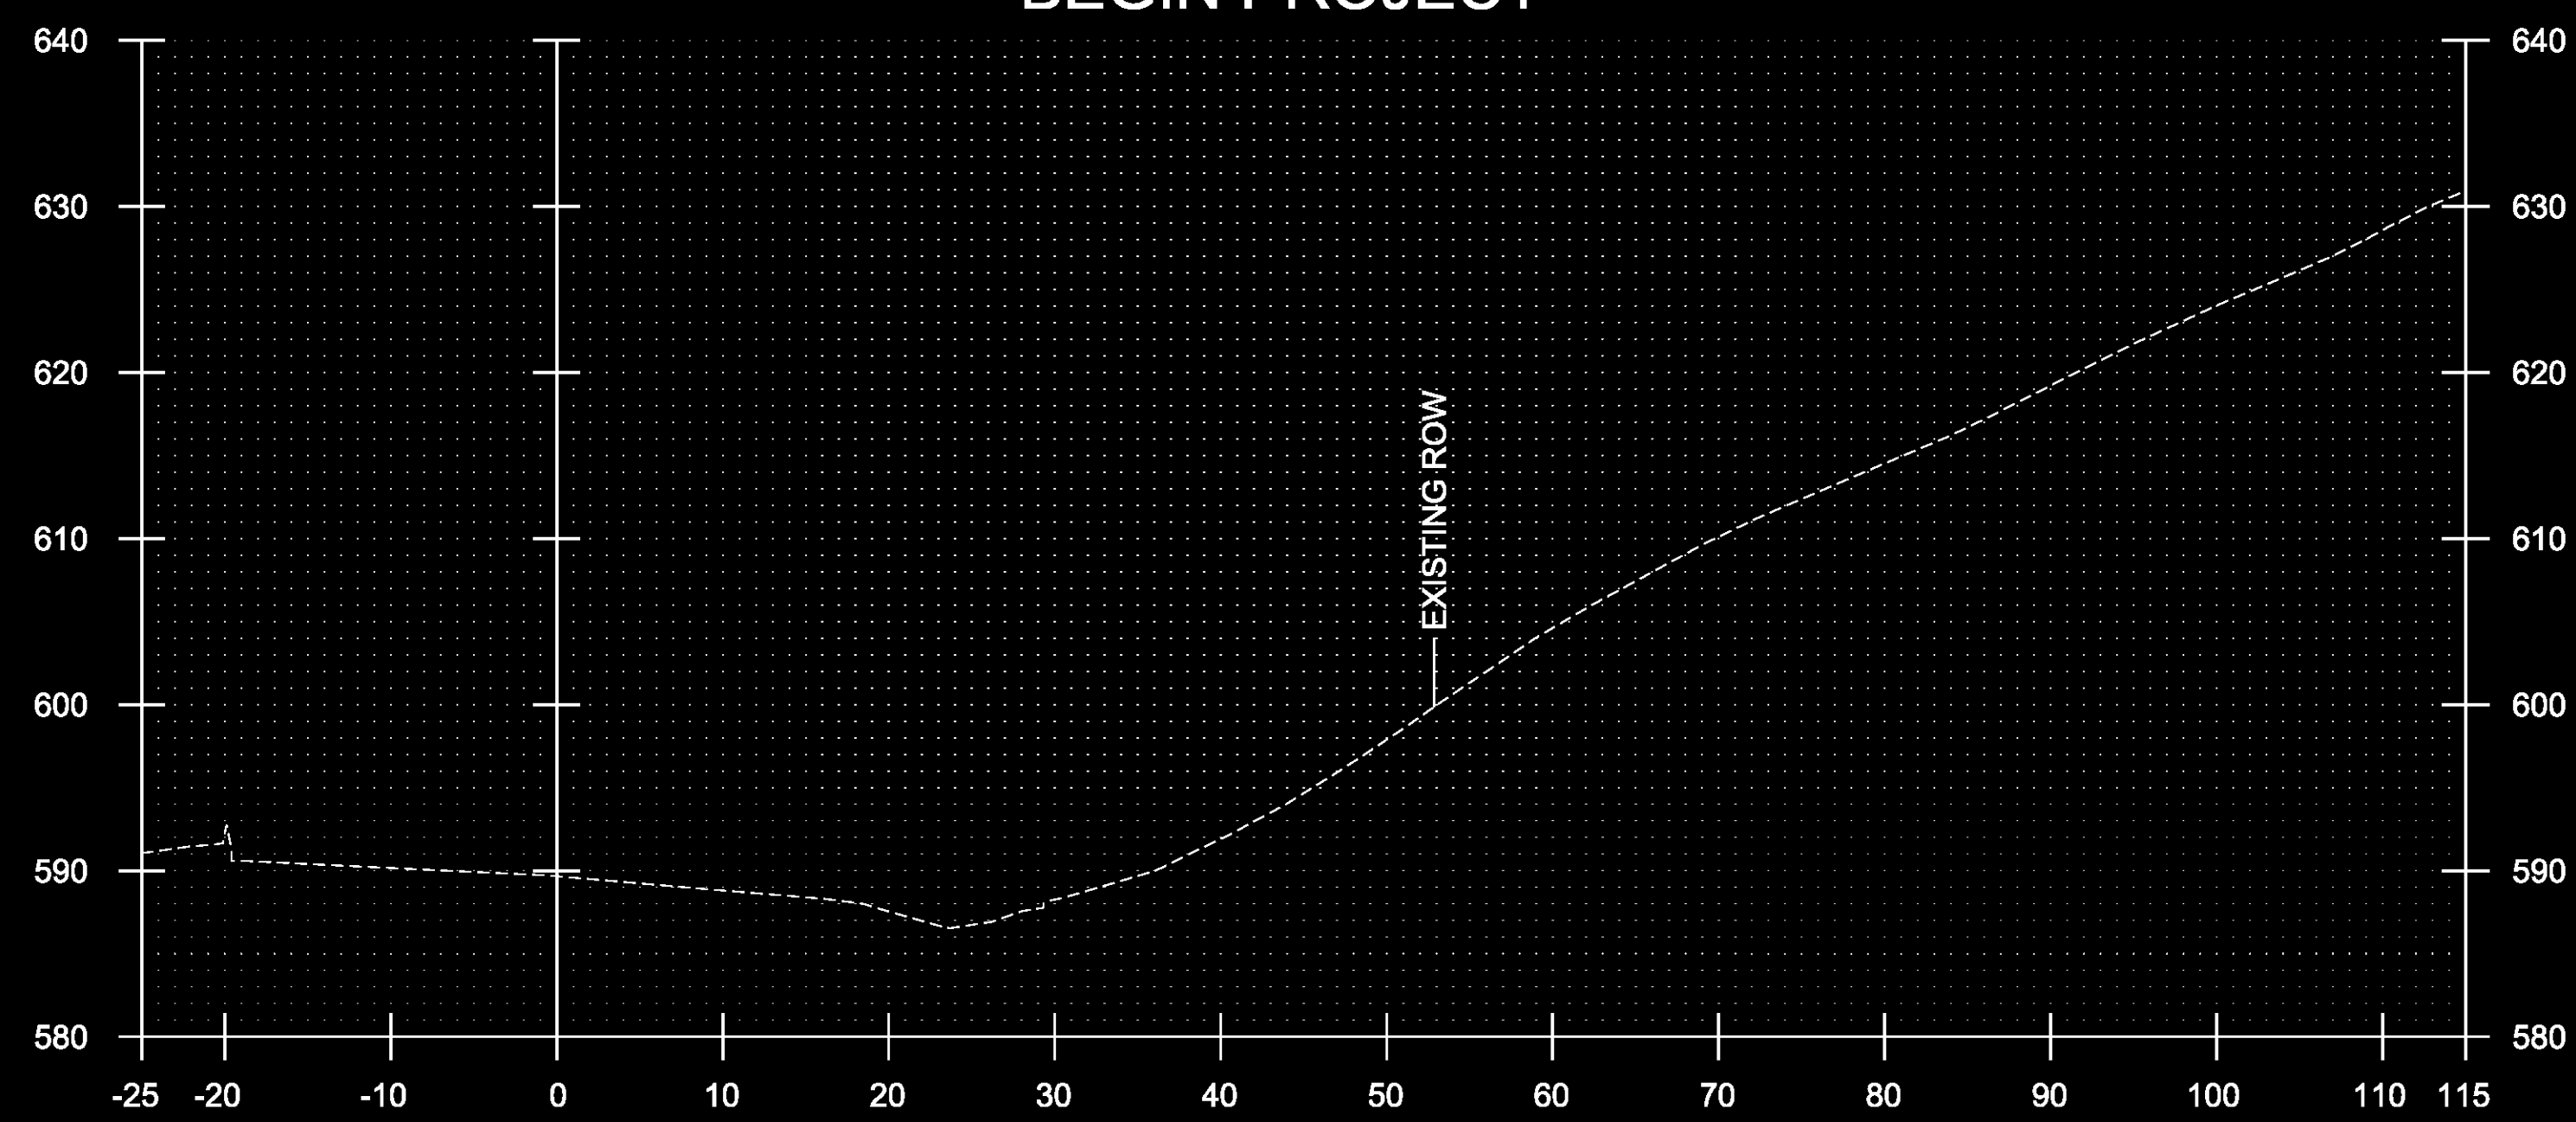

214+00

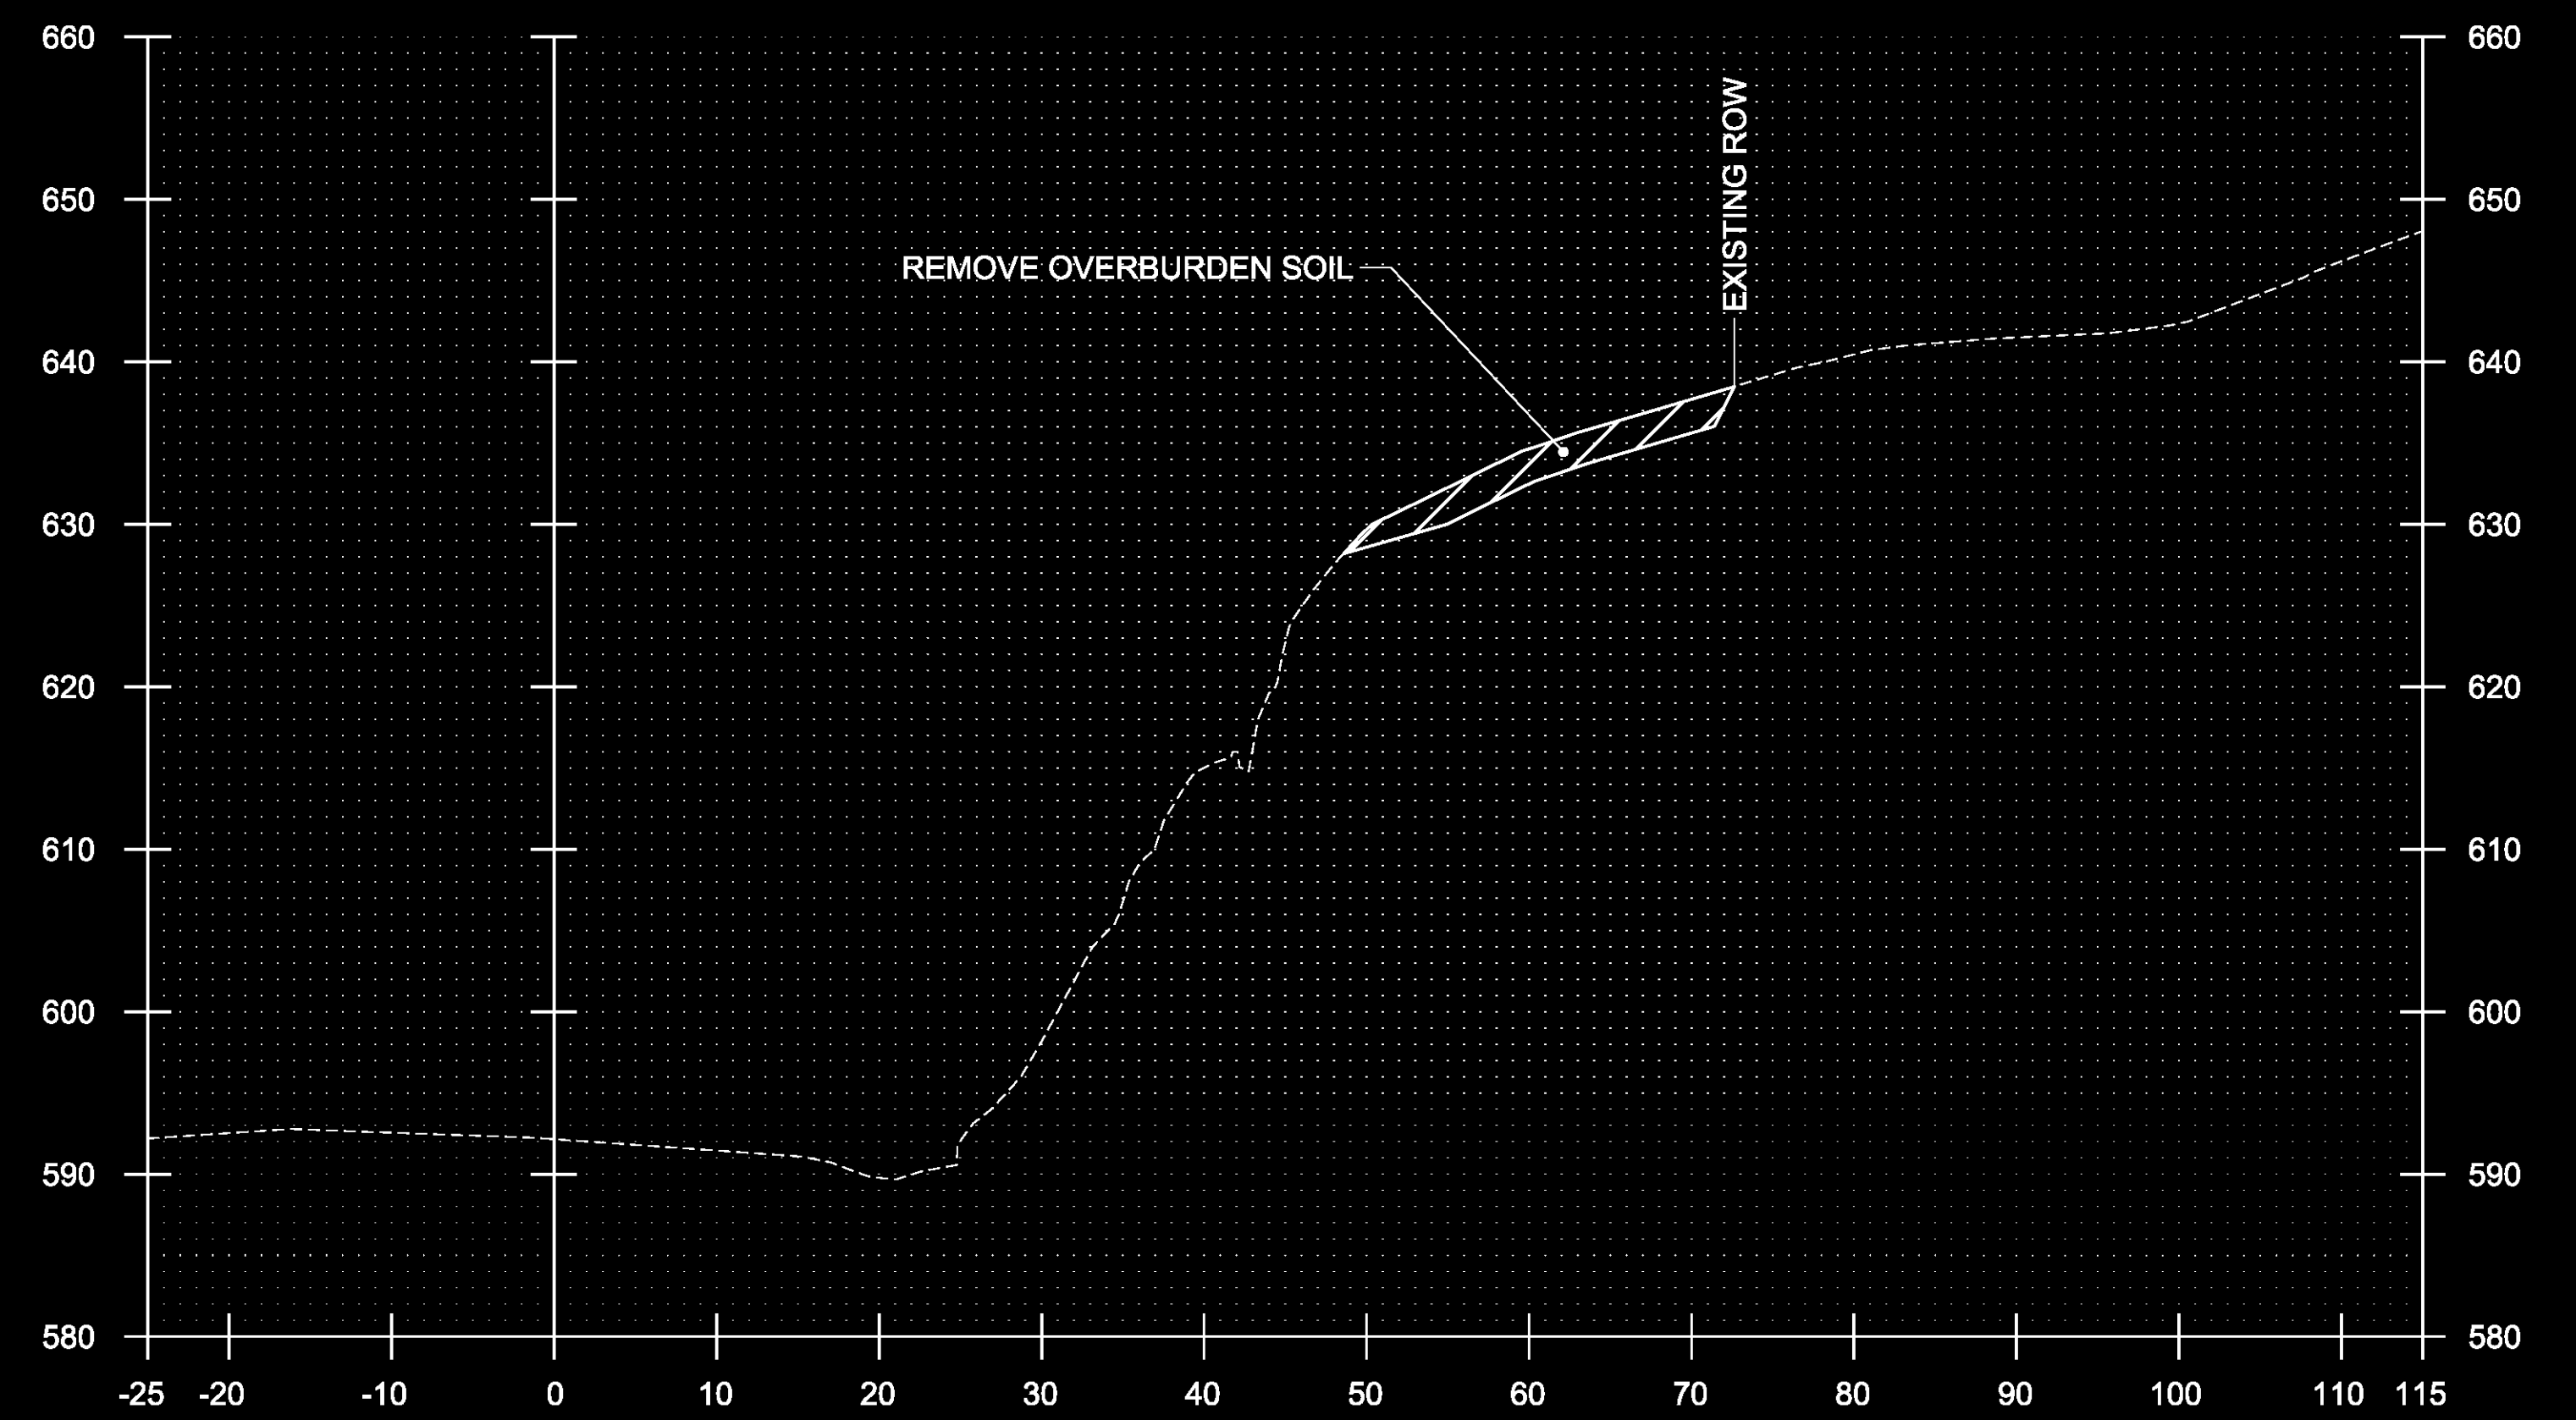

214+50

PROJECT NAME: TOWNSHEND
PROJECT NUMBER: STP 015-1(22)

FILE NAME: dlib050xsc.dgn
PROJECT LEADER: K. UPMAL
DESIGNED BY: C. LEACH
CROSS SECTIONS 1

PLOT DATE: 1/9/2015
DRAWN BY: B. KIPP
CHECKED BY: A. KEMPTON
SHEET 19 OF 34

STA.214+00 TO STA.214+50