




225+00

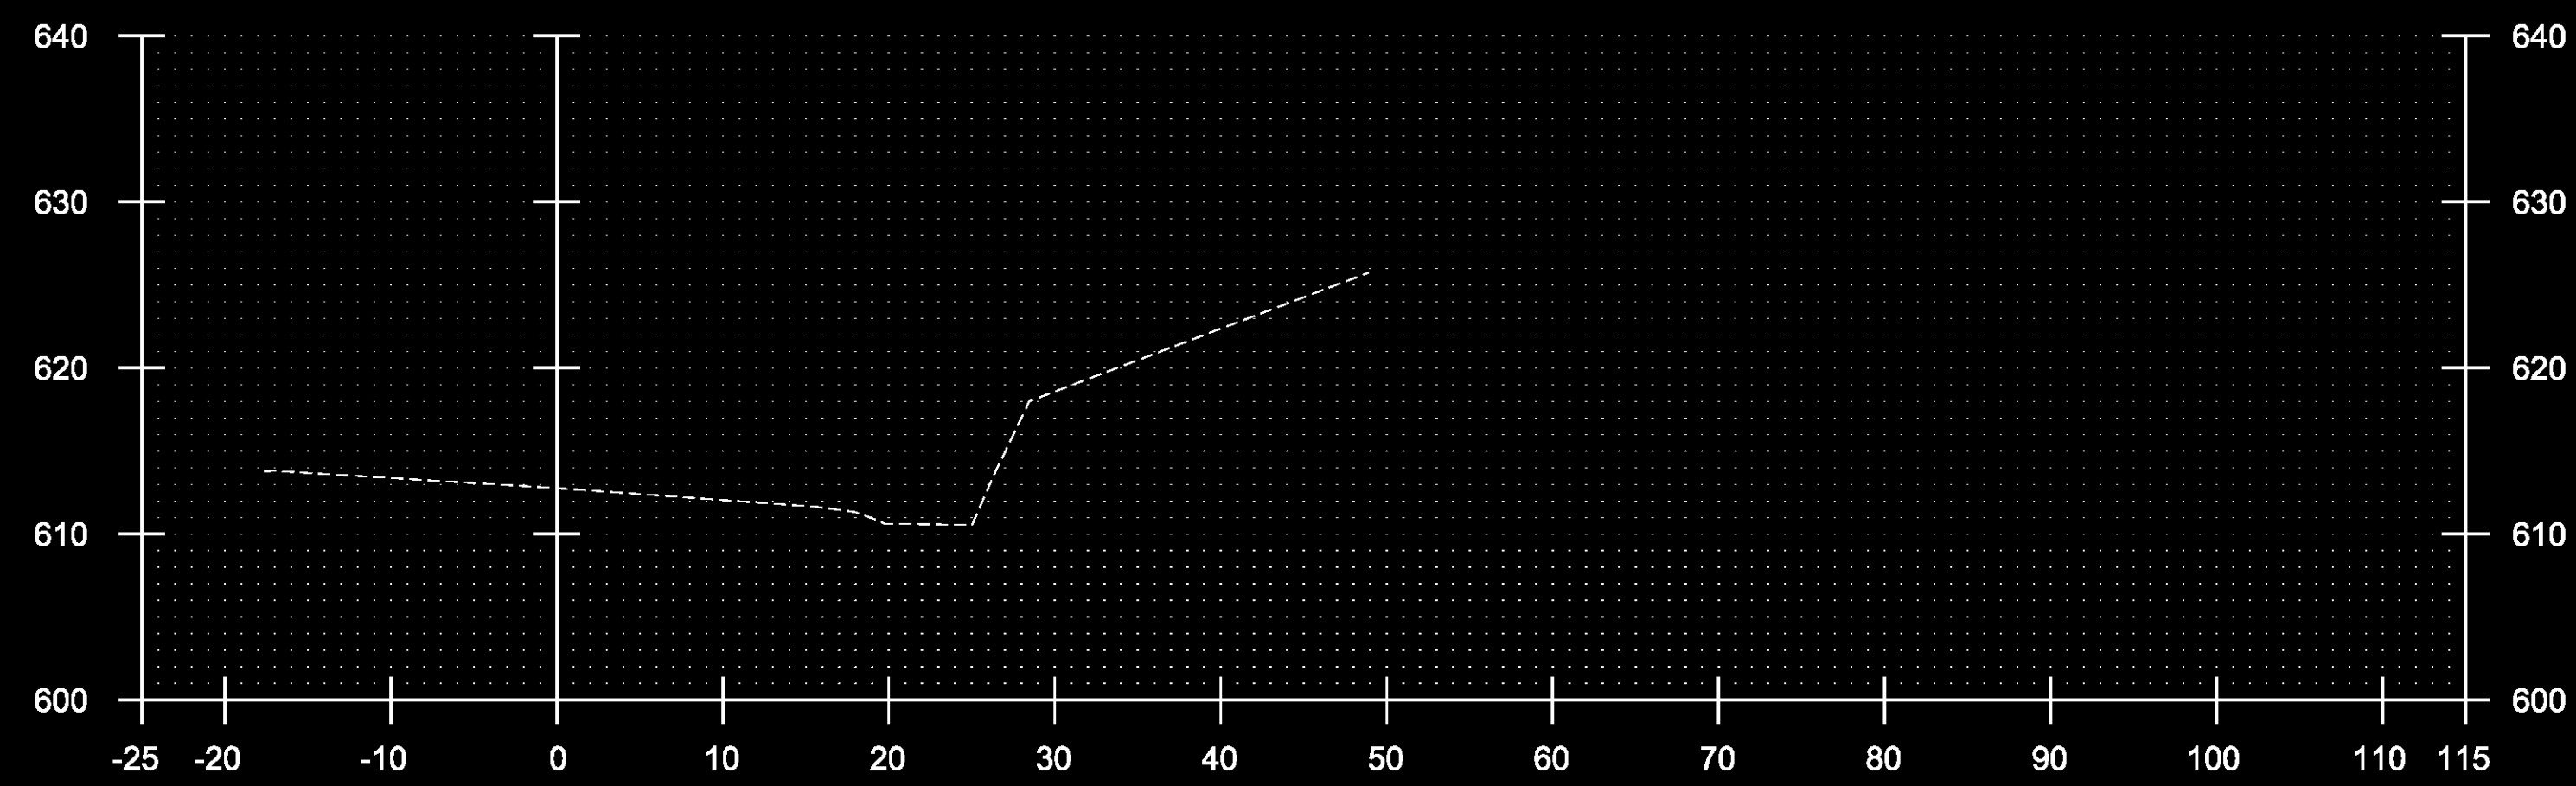


224+50

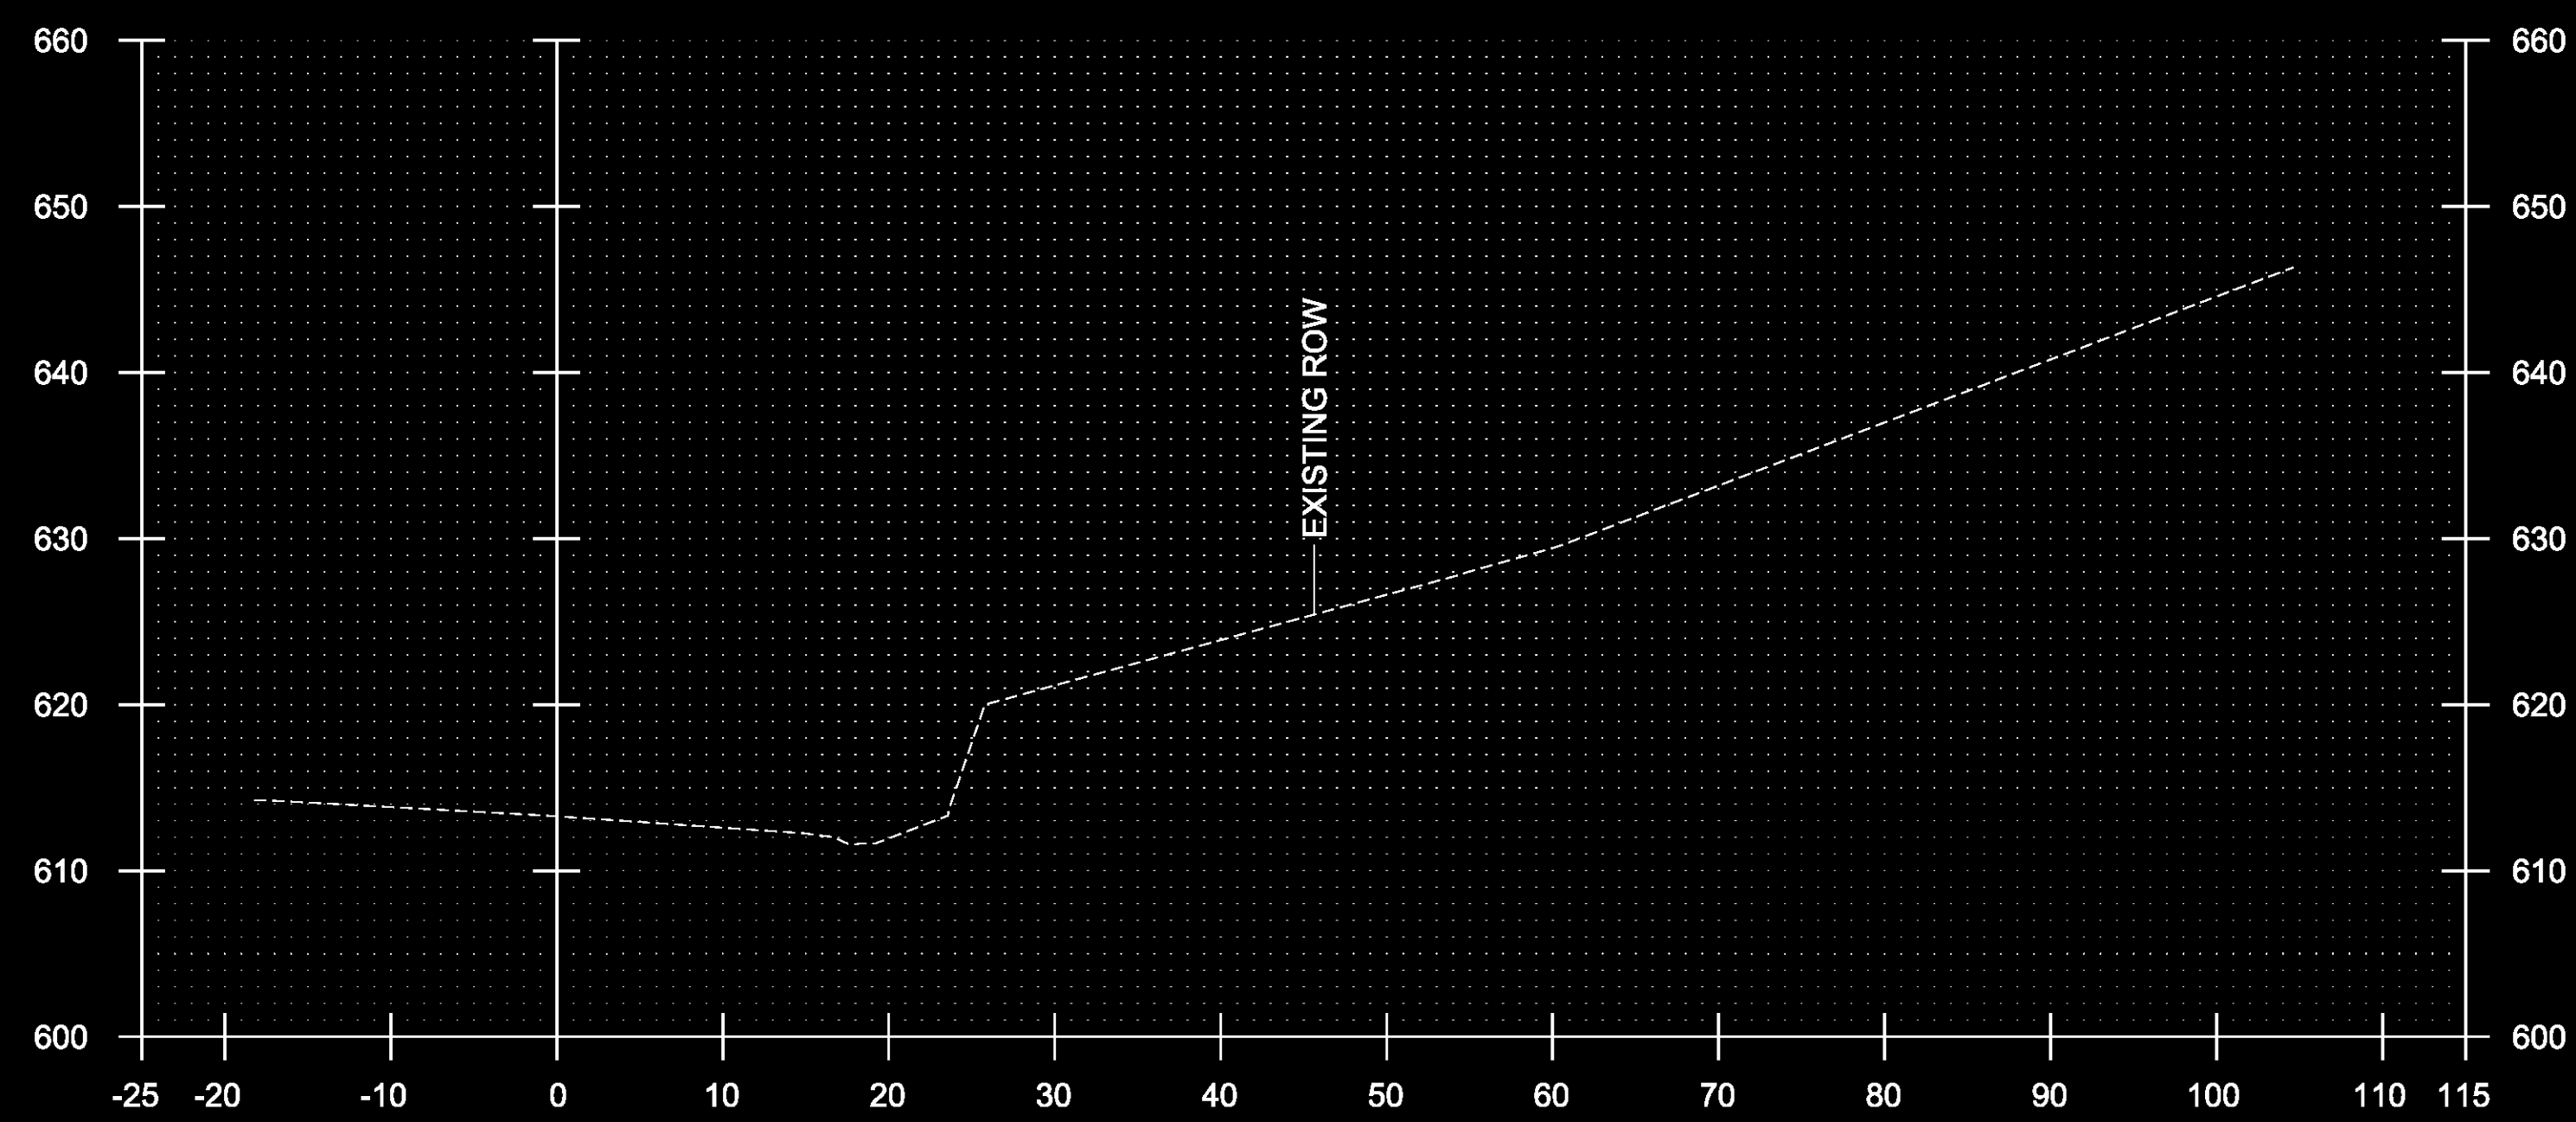


224+00

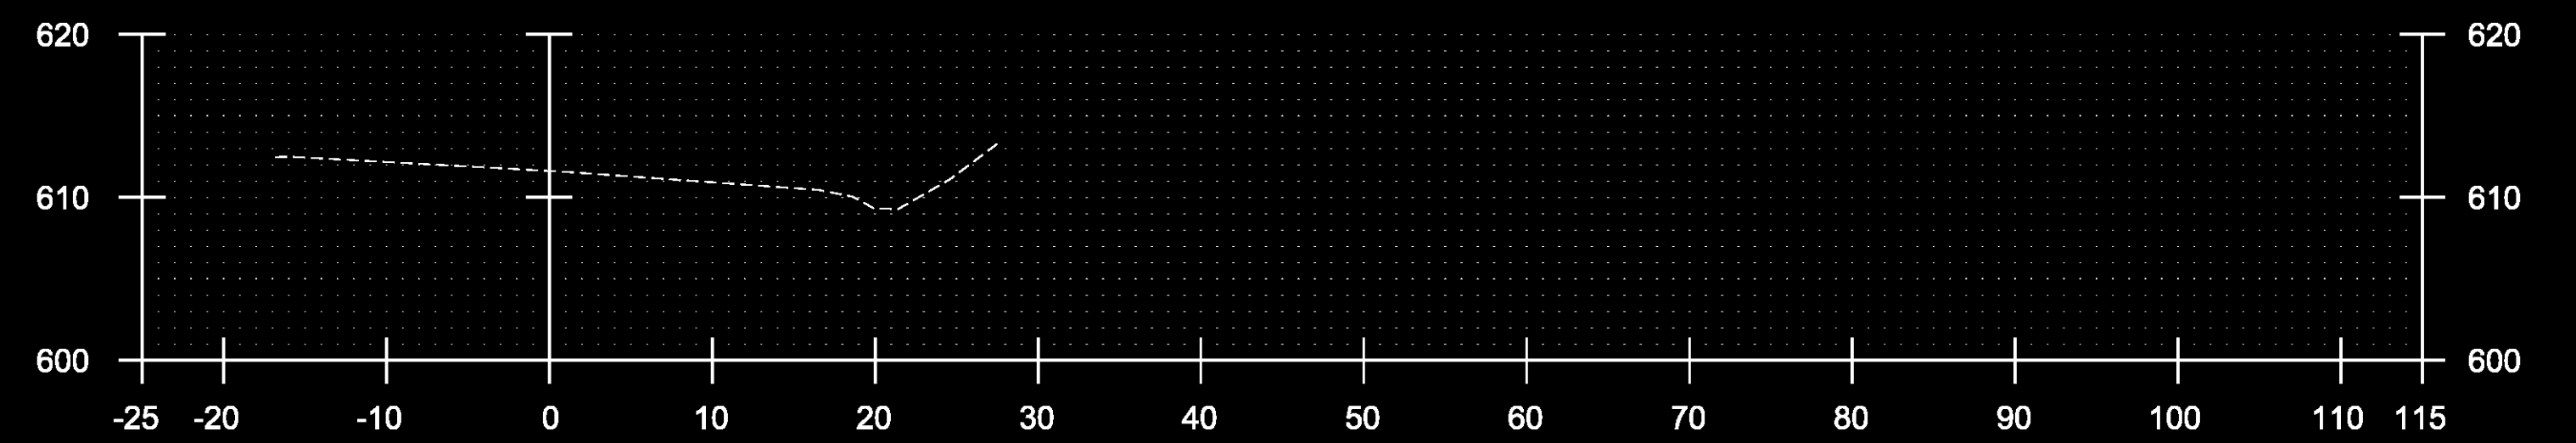

226+00

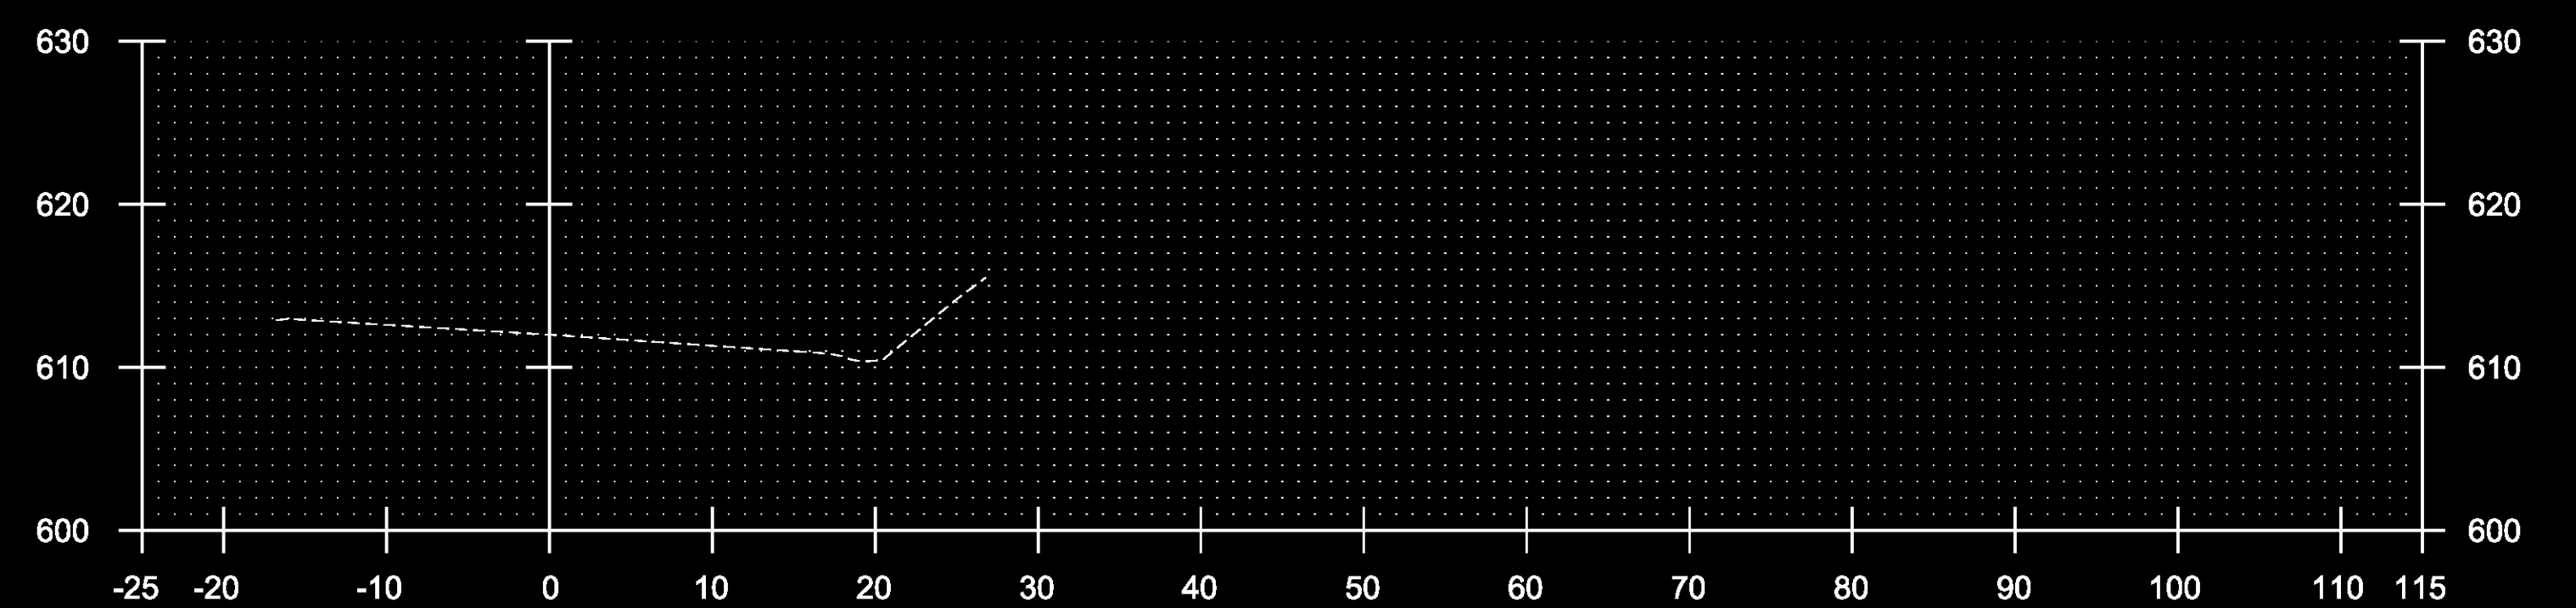

225+50

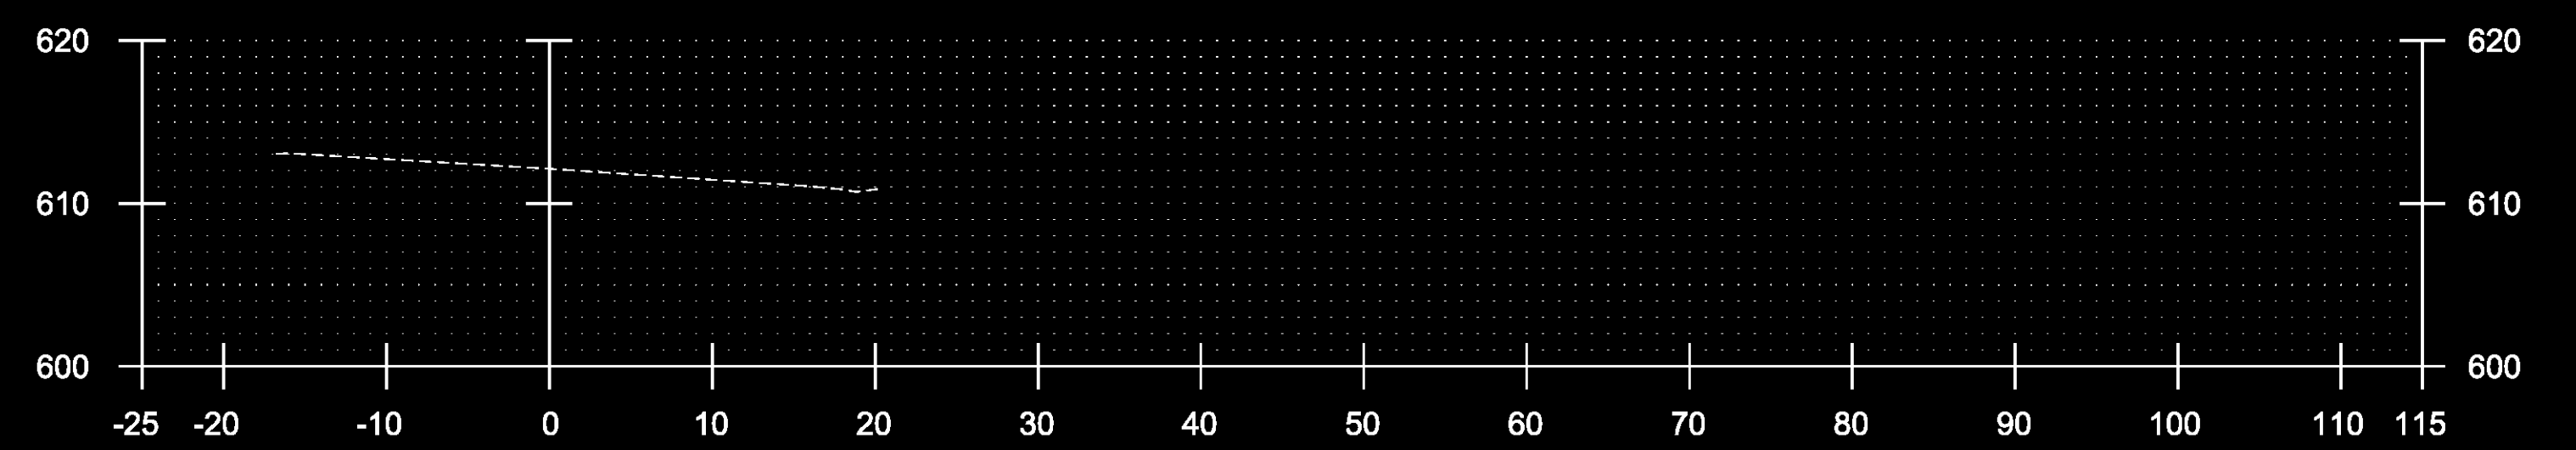

225+35  
END PROJECT

STA.224+00 TO STA.226+00

PROJECT NAME: TOWNSHEND  
PROJECT NUMBER: STP 015-1(22)

FILE NAME: dlib050xsc.dgn  
PROJECT LEADER: K .JPMAL  
DESIGNED BY: C. LEACH  
CROSS SECTIONS 9

PLOT DATE: 1/9/2015  
DRAWN BY: B. KIPP  
CHECKED BY: A. KEMPTON  
SHEET 27 OF 34