


# TYPICAL SECTIONS


## MONTPELIER STATE HIGHWAY TYPICAL SECTION

STA. 102+00 LT TO STA. 104+73 LT

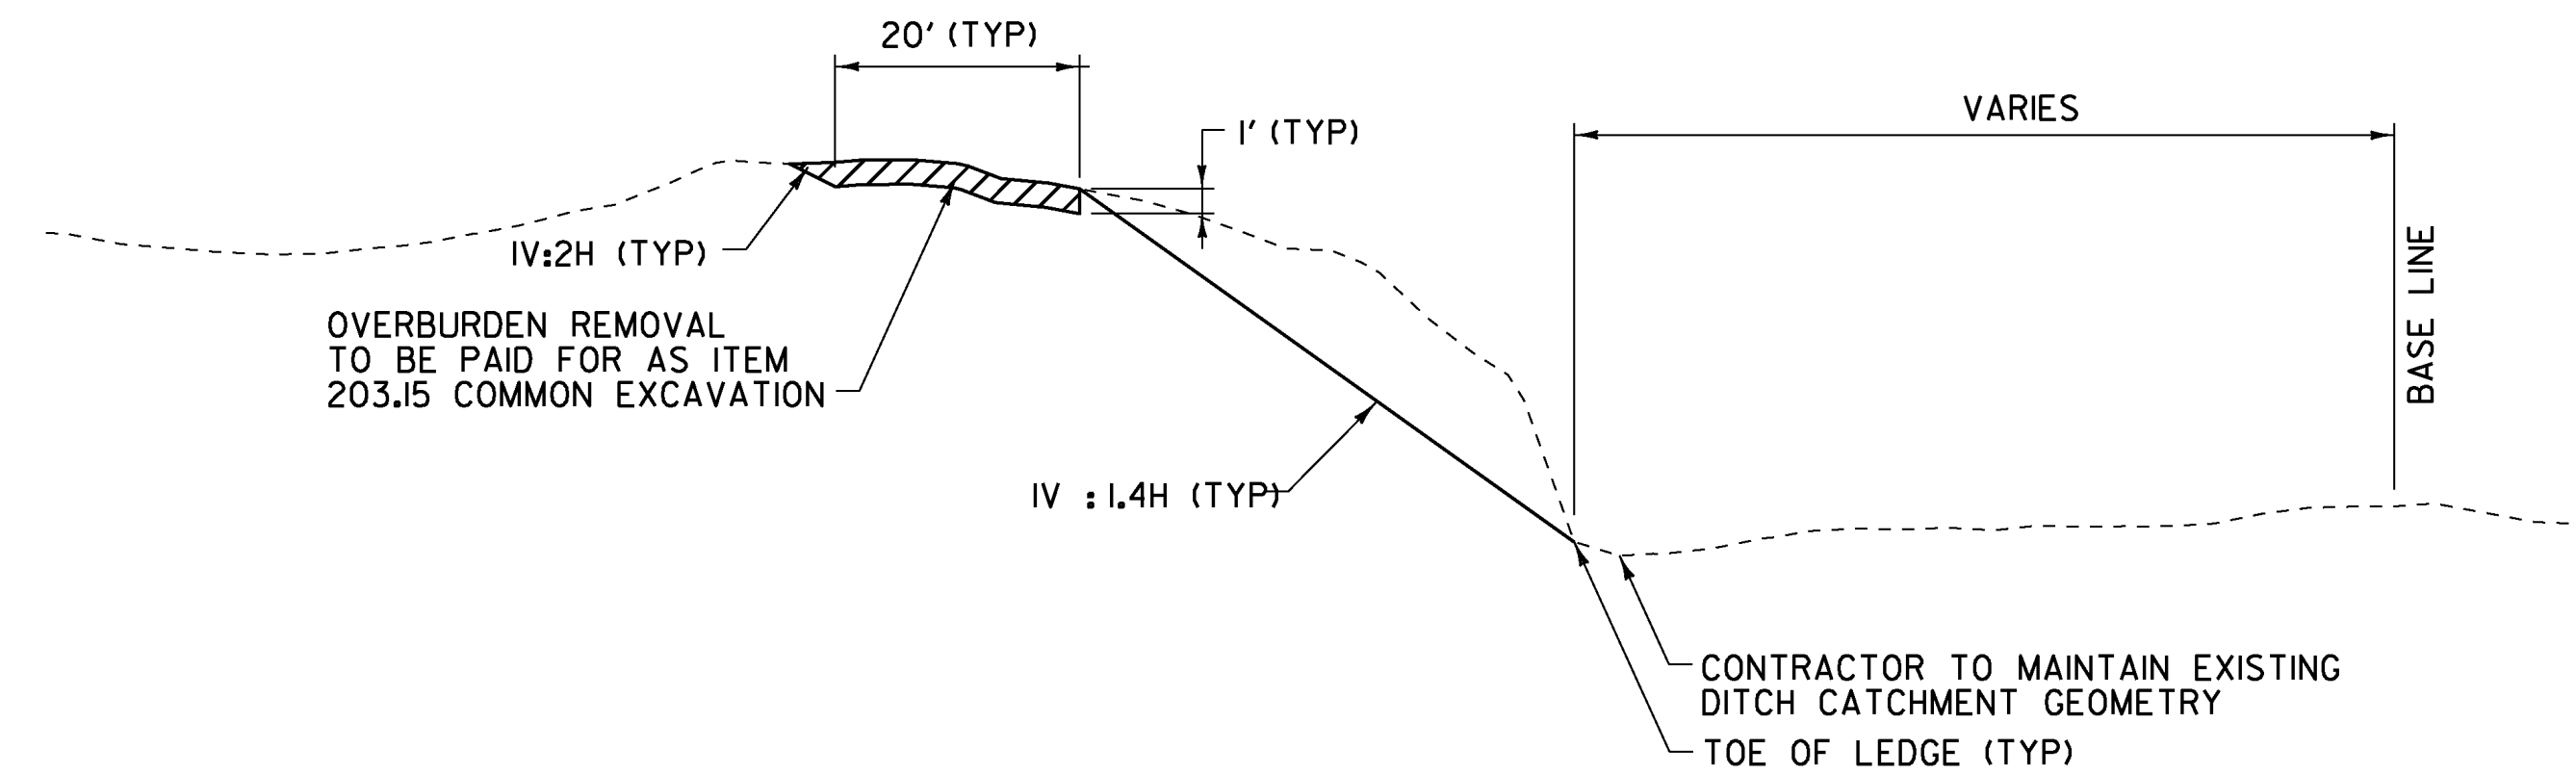

## I-89 EXIT 8 RAMP A & B TYPICAL SECTION

RAMP B STA. 312+00 RT TO STA. 320+25 RT

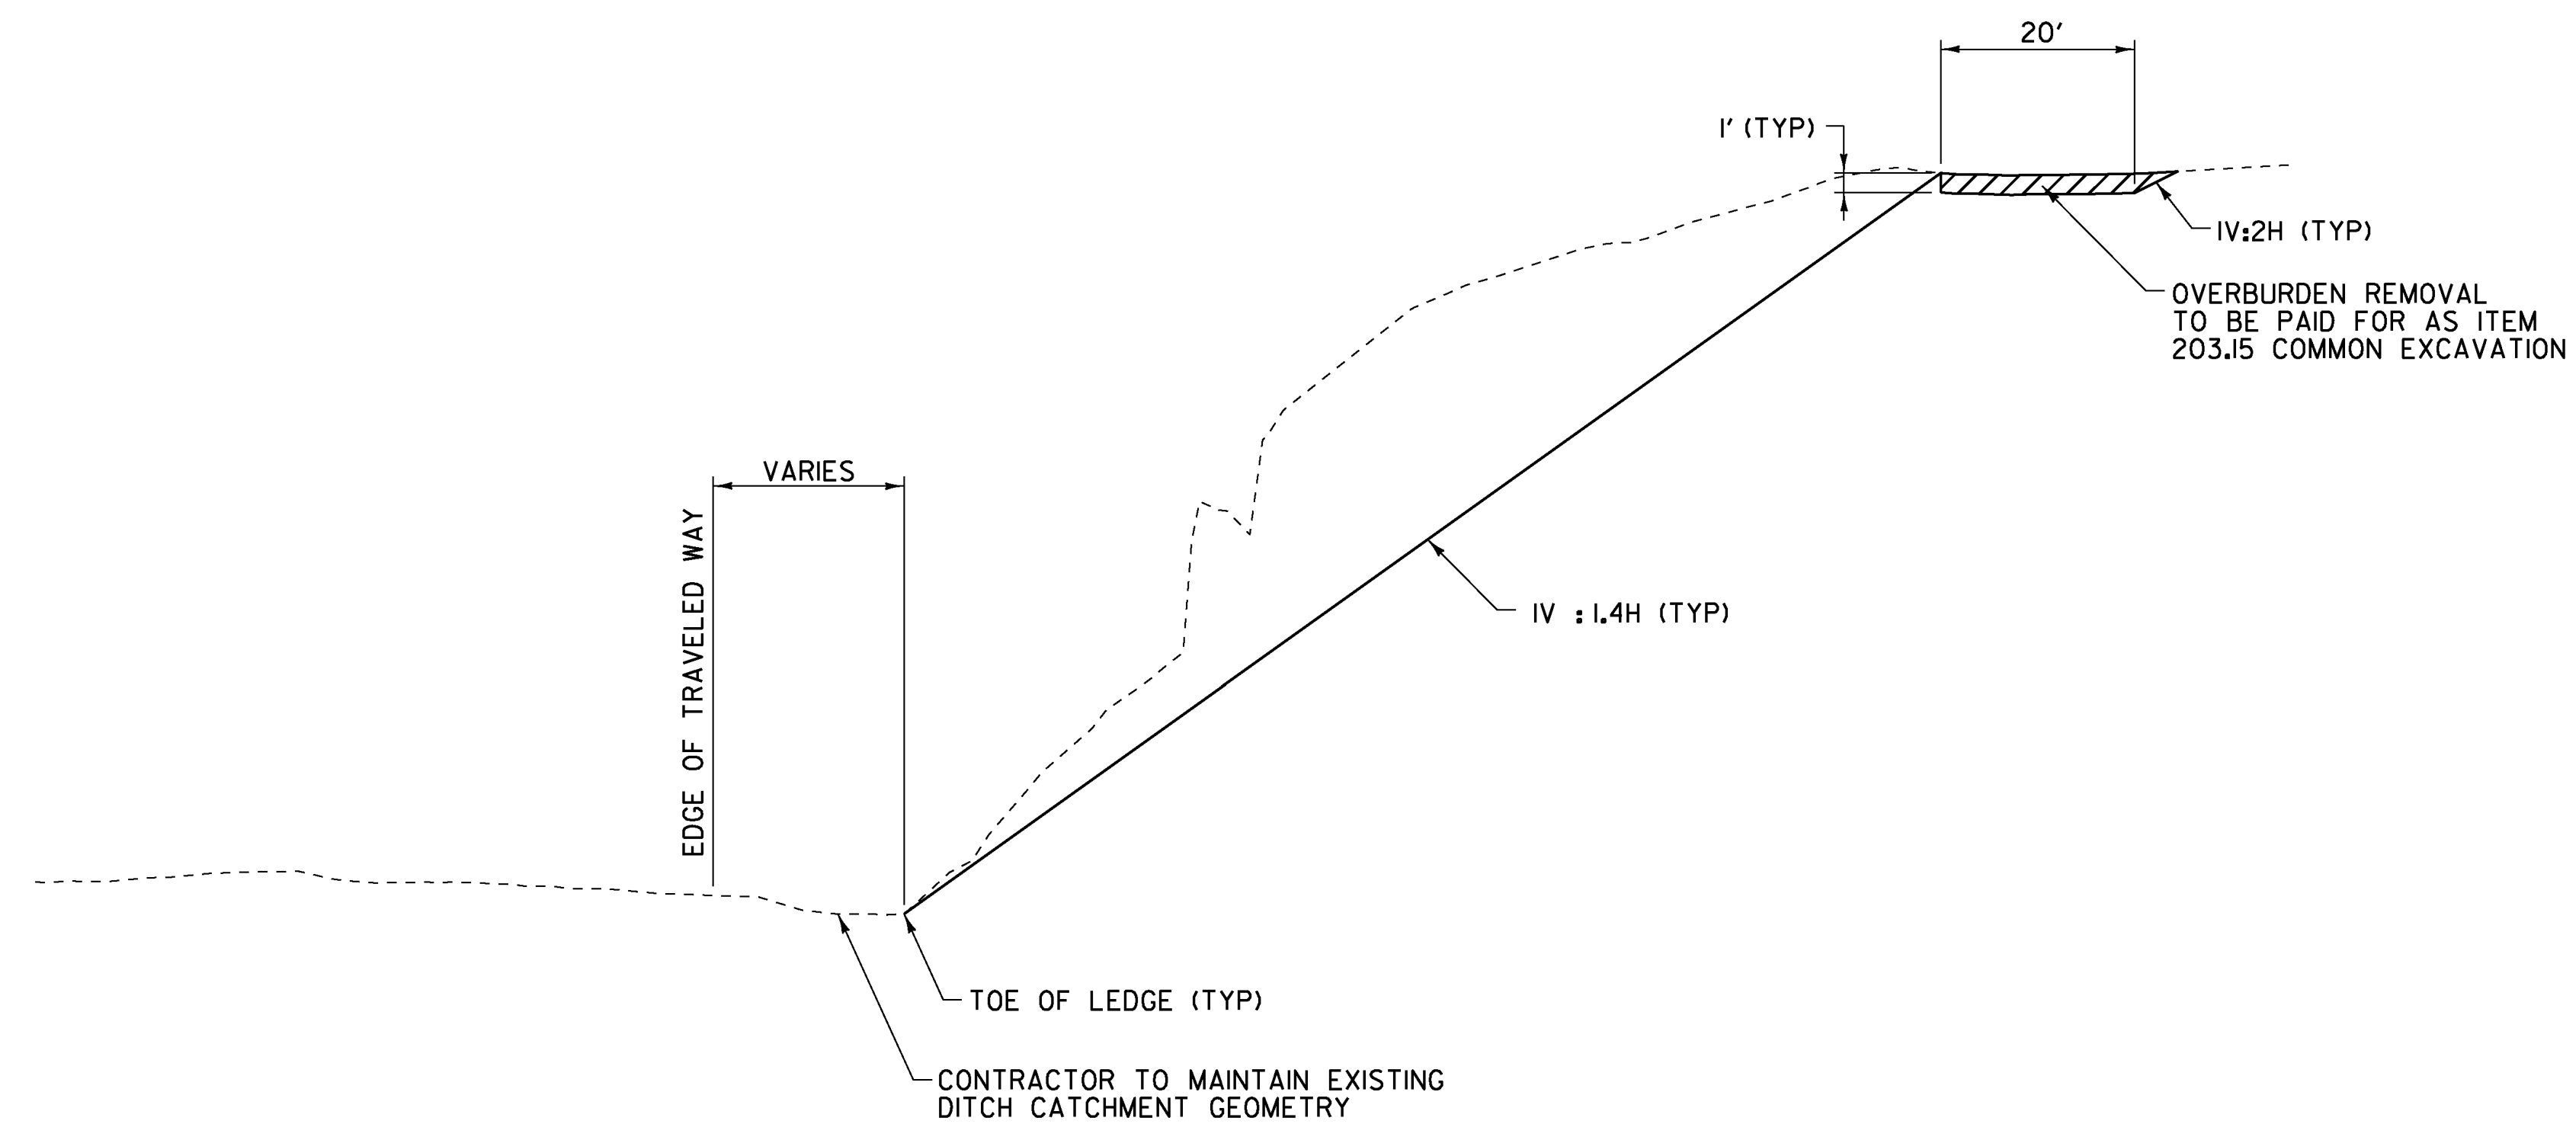

**NOT TO SCALE**

PROJECT NAME: MONTPELIER  
PROJECT NUMBER: NH 028-2(9)

FILE NAME: I:\b066\Design\d11b066frm.dgn PLOT DATE: 24-MAY-2013  
PROJECT LEADER: P. PELOQUIN DRAWN BY: P. PELOQUIN  
DESIGNED BY: P. PELOQUIN CHECKED BY: A. BOMBARDIER  
TYPICAL SECTION SHEET SHEET 3 OF 62