




122+00
END BRIDGE - 121+90.89

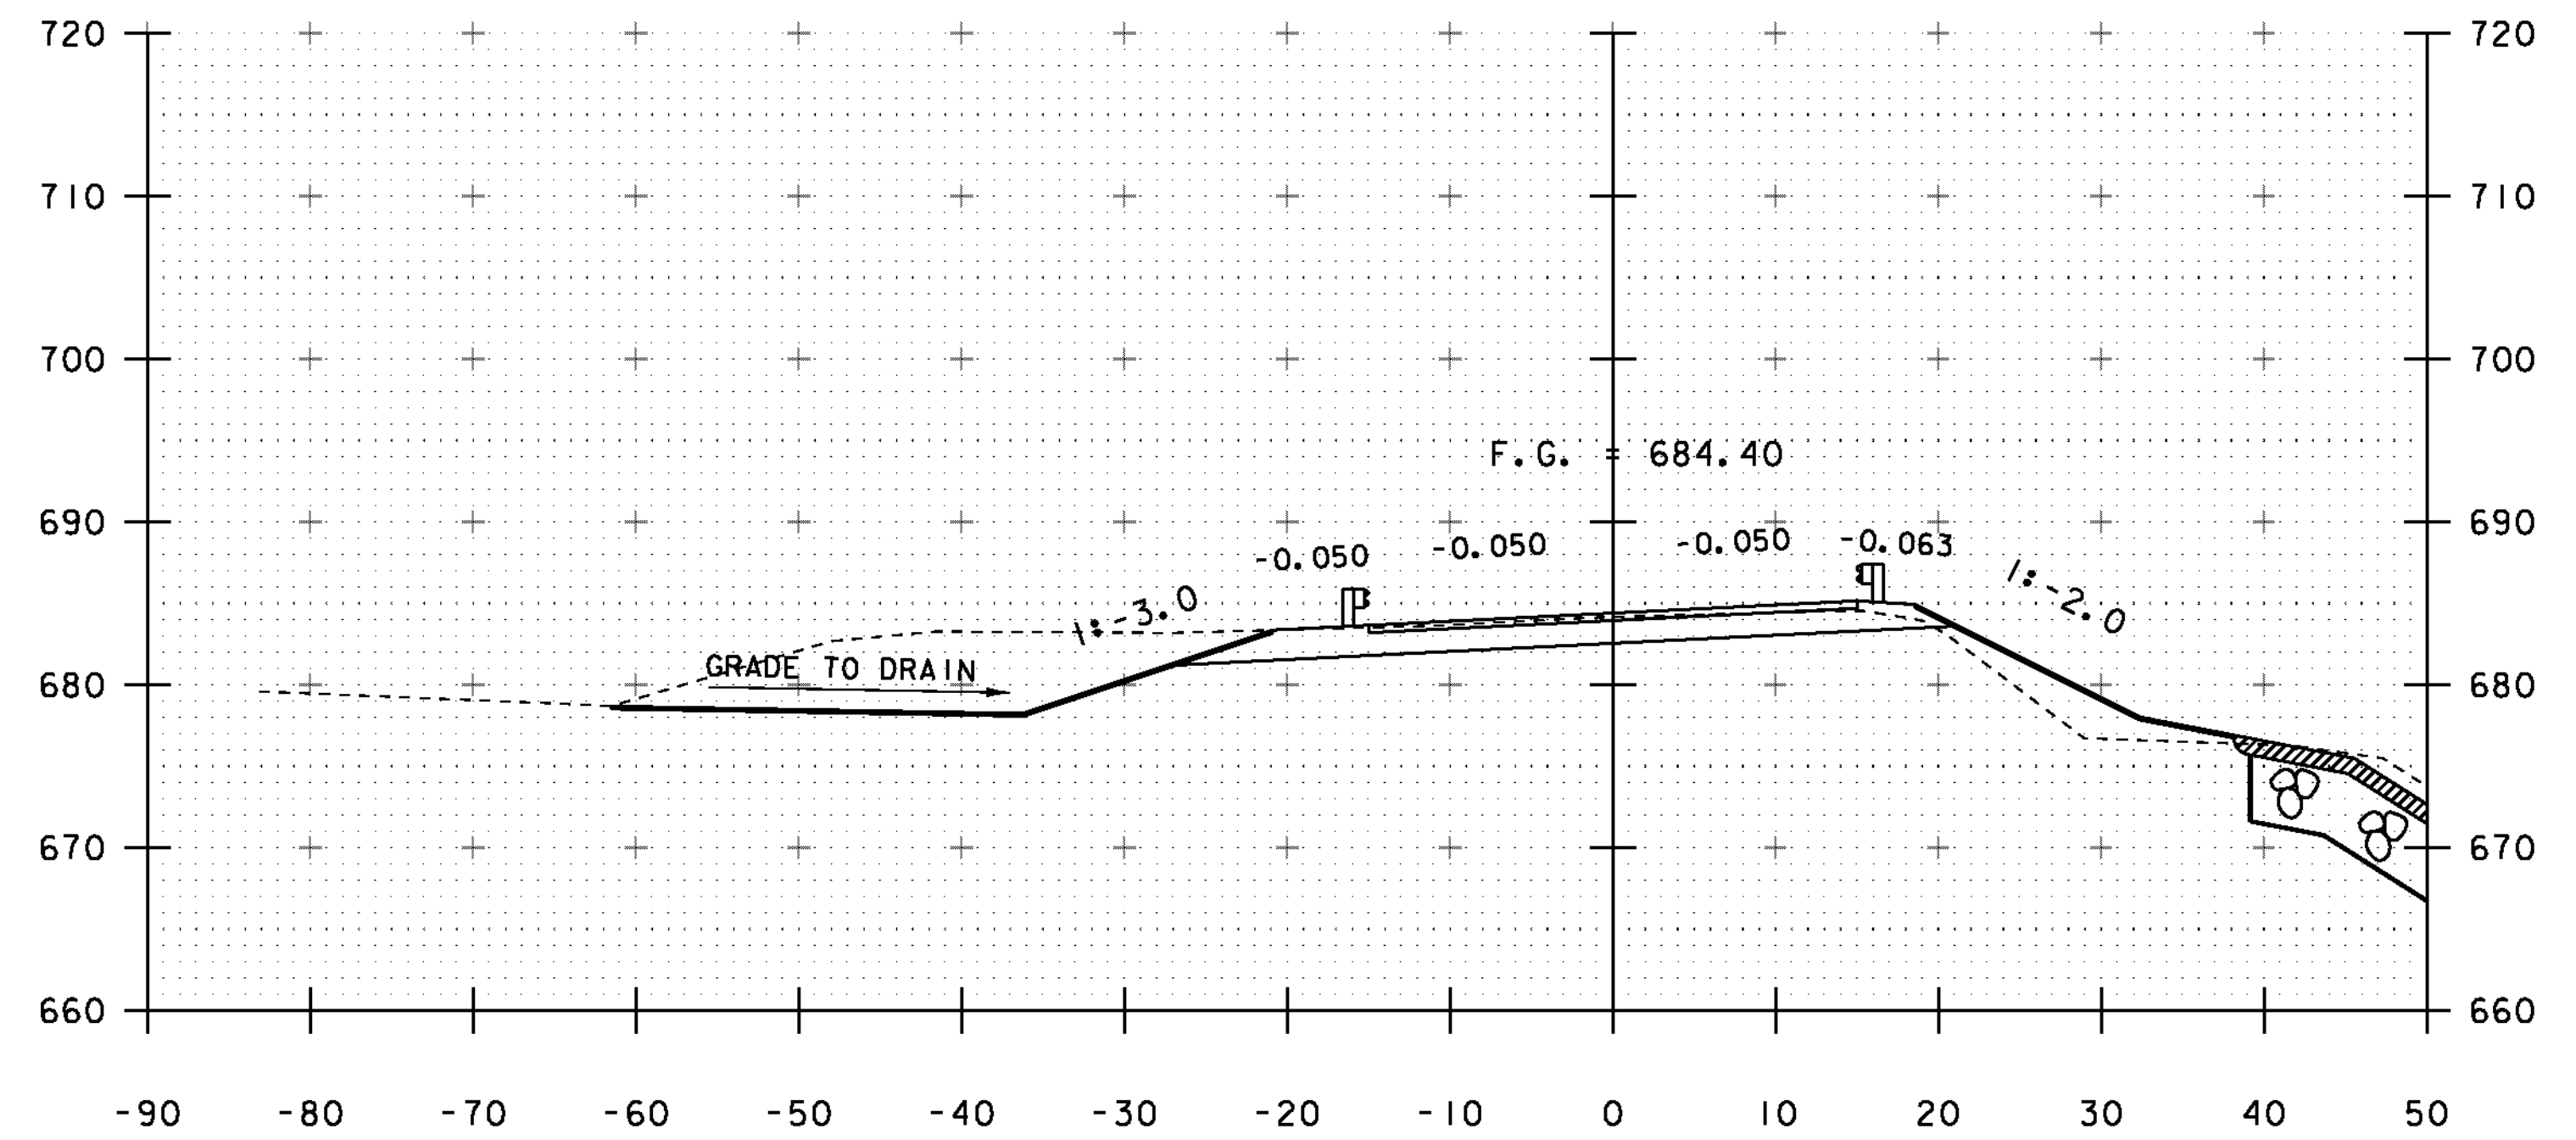

122+50

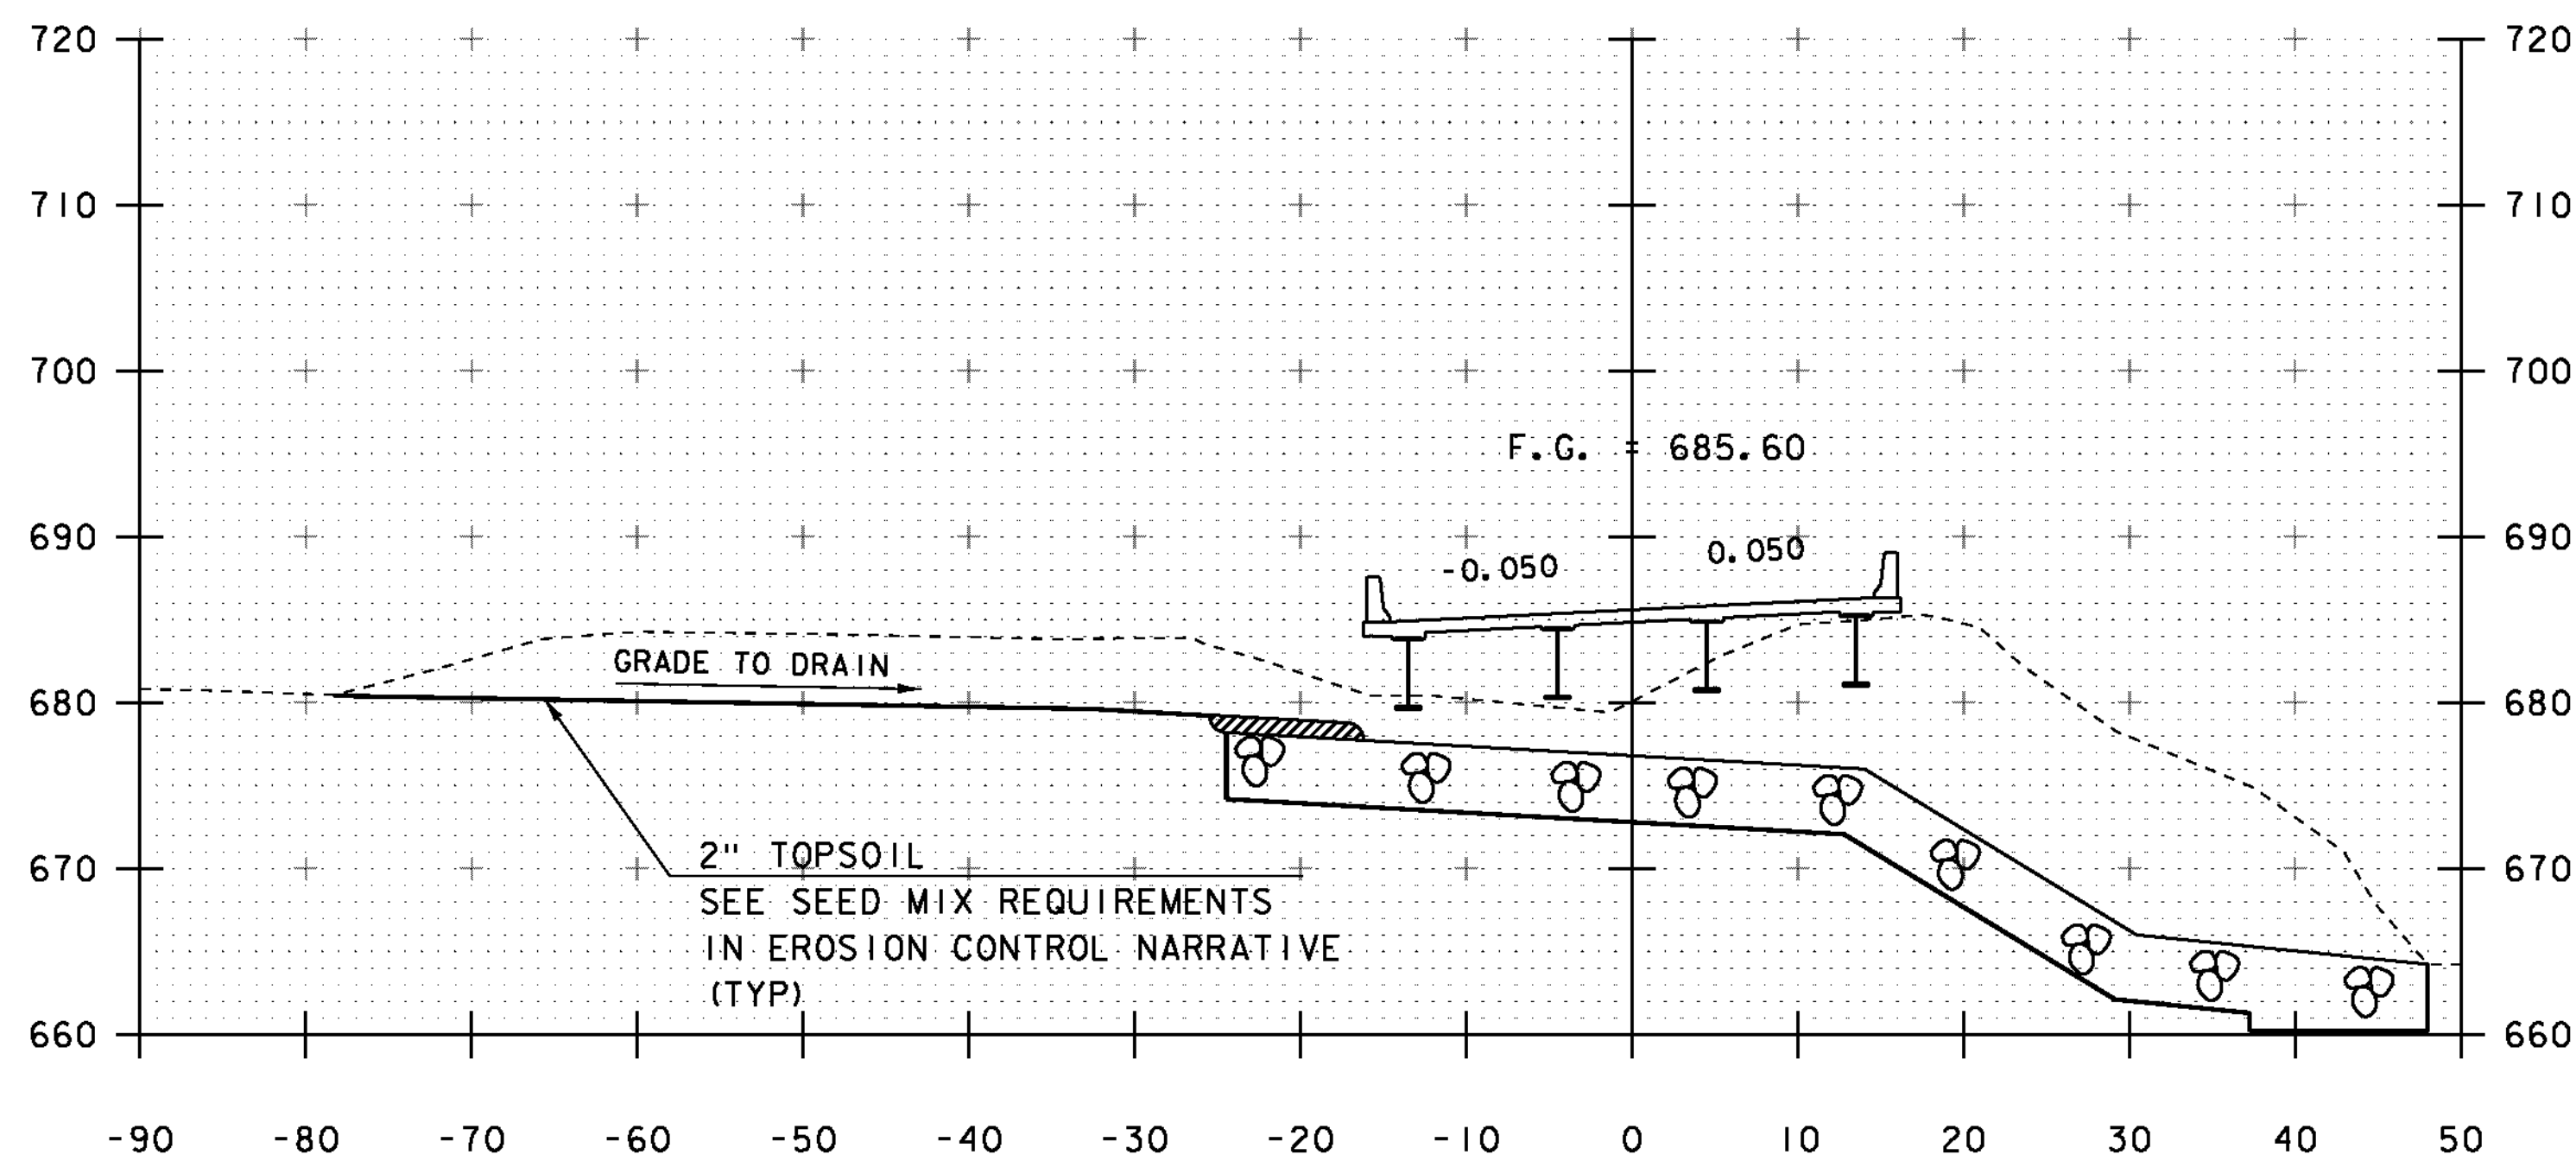

121+75

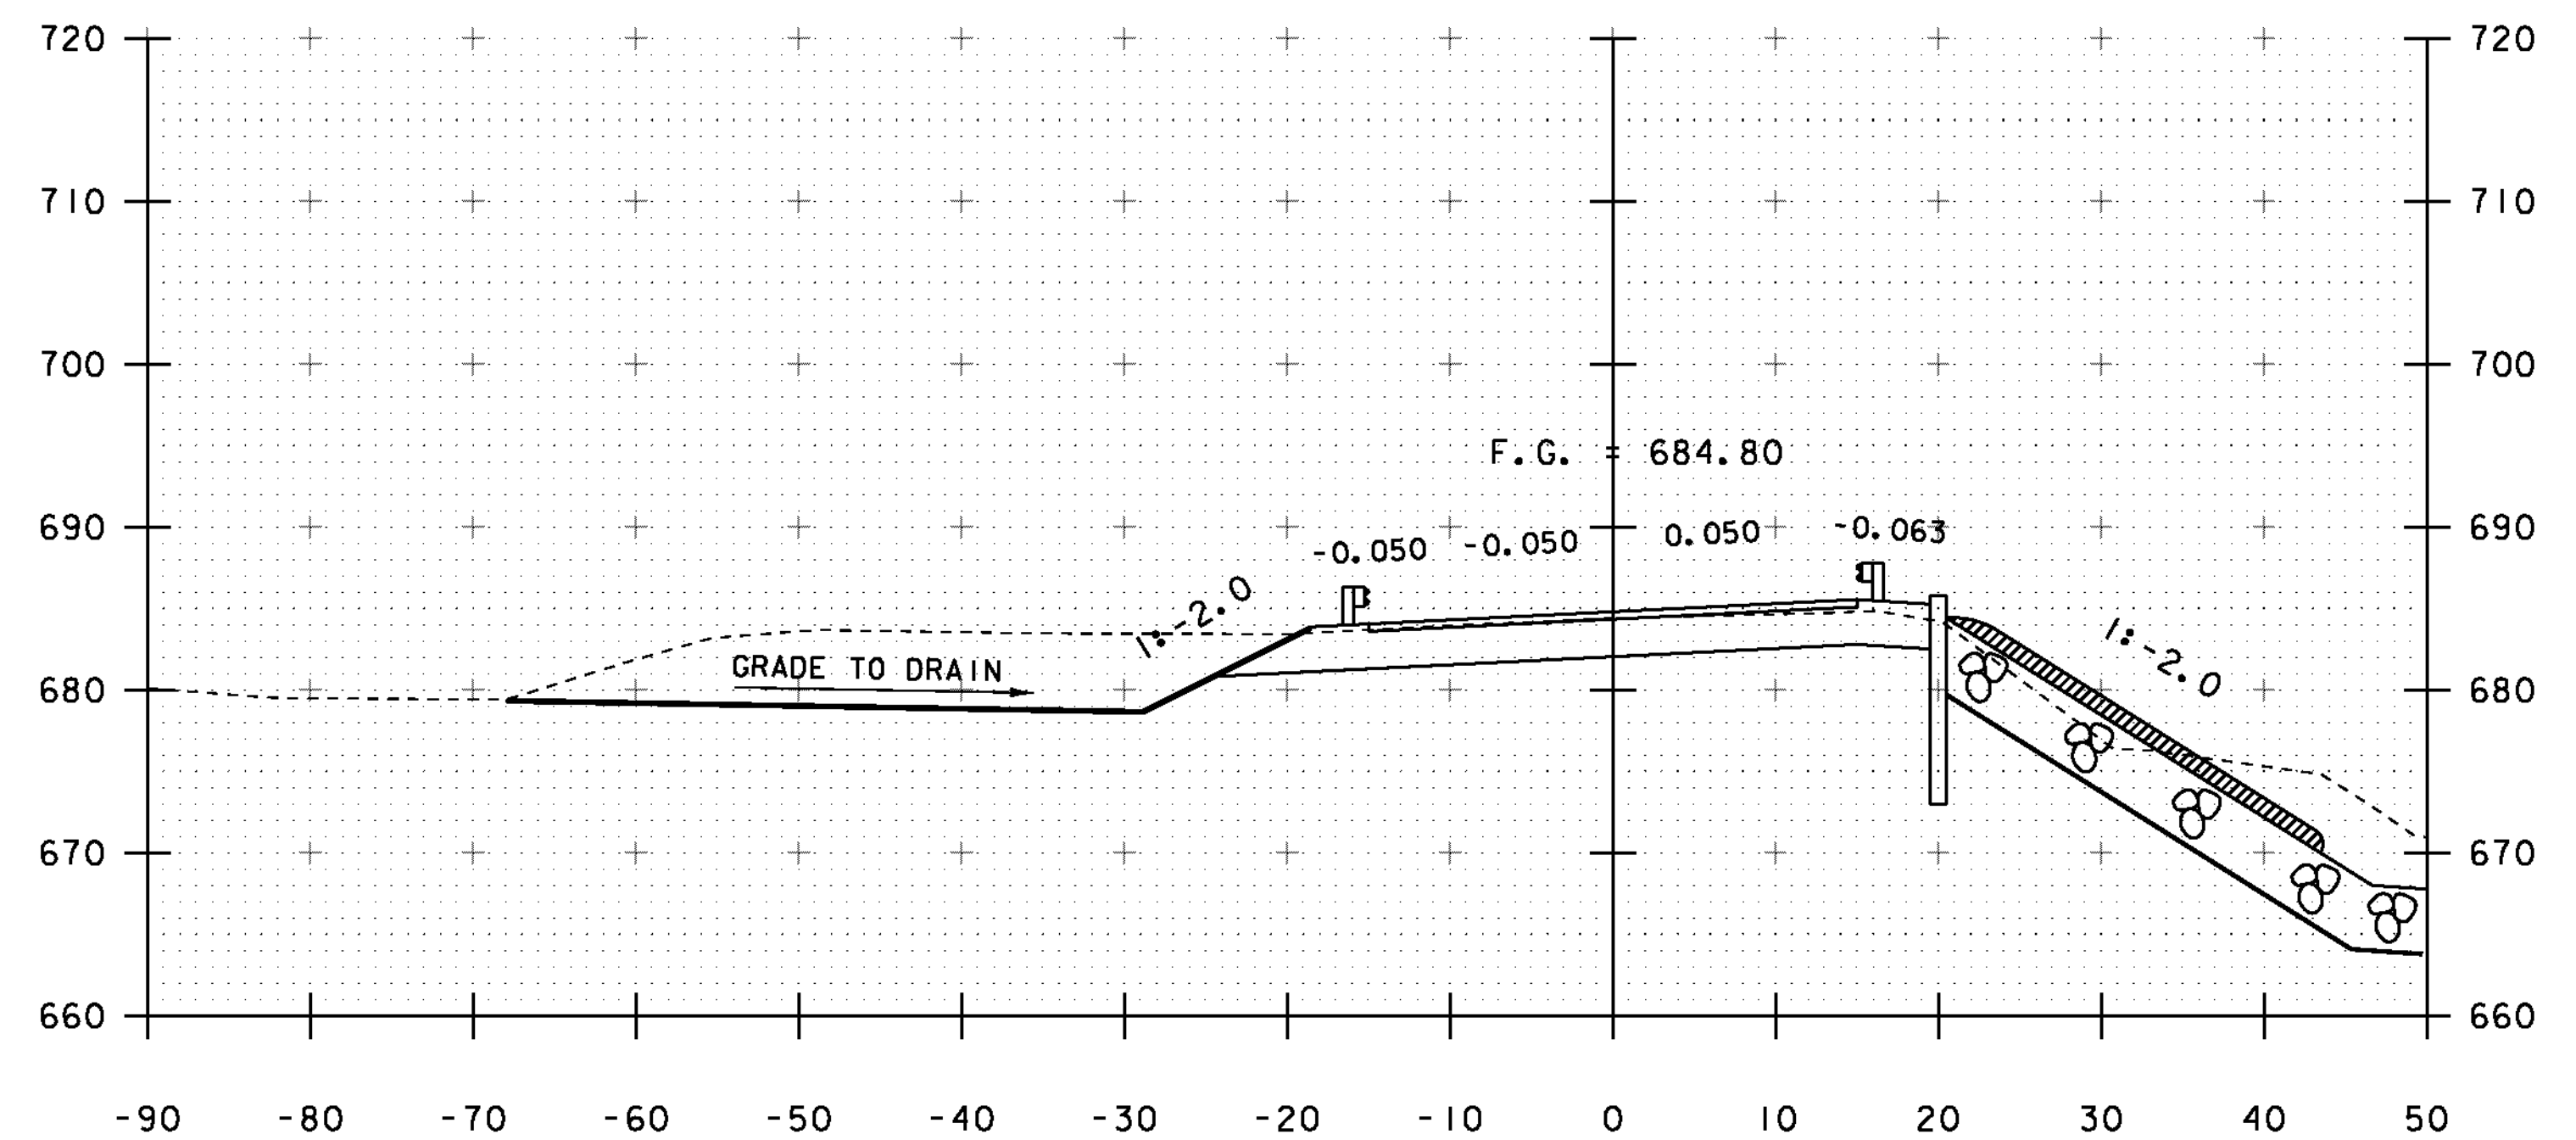

122+25
END PROJECT
BEGIN APPROACH

SCALE 1" = 10' - 0"
10 0 10

STA. 121+75 TO STA. 122+50

PROJECT NAME: JAMAICA	PLOT DATE: 12-OCT-2012
PROJECT NUMBER: ER-BRF 013-1(16)	DRAWN BY: K. FRIEDLAND
FILE NAME: s11b212xs.dgn	CHECKED BY: G. LAROCHE
PROJECT LEADER: K. HIGGINS	SHEET 67 OF 85
DESIGNED BY: G. LAROCHE	
MAINLINE CROSS SECTION 7	