



124+00

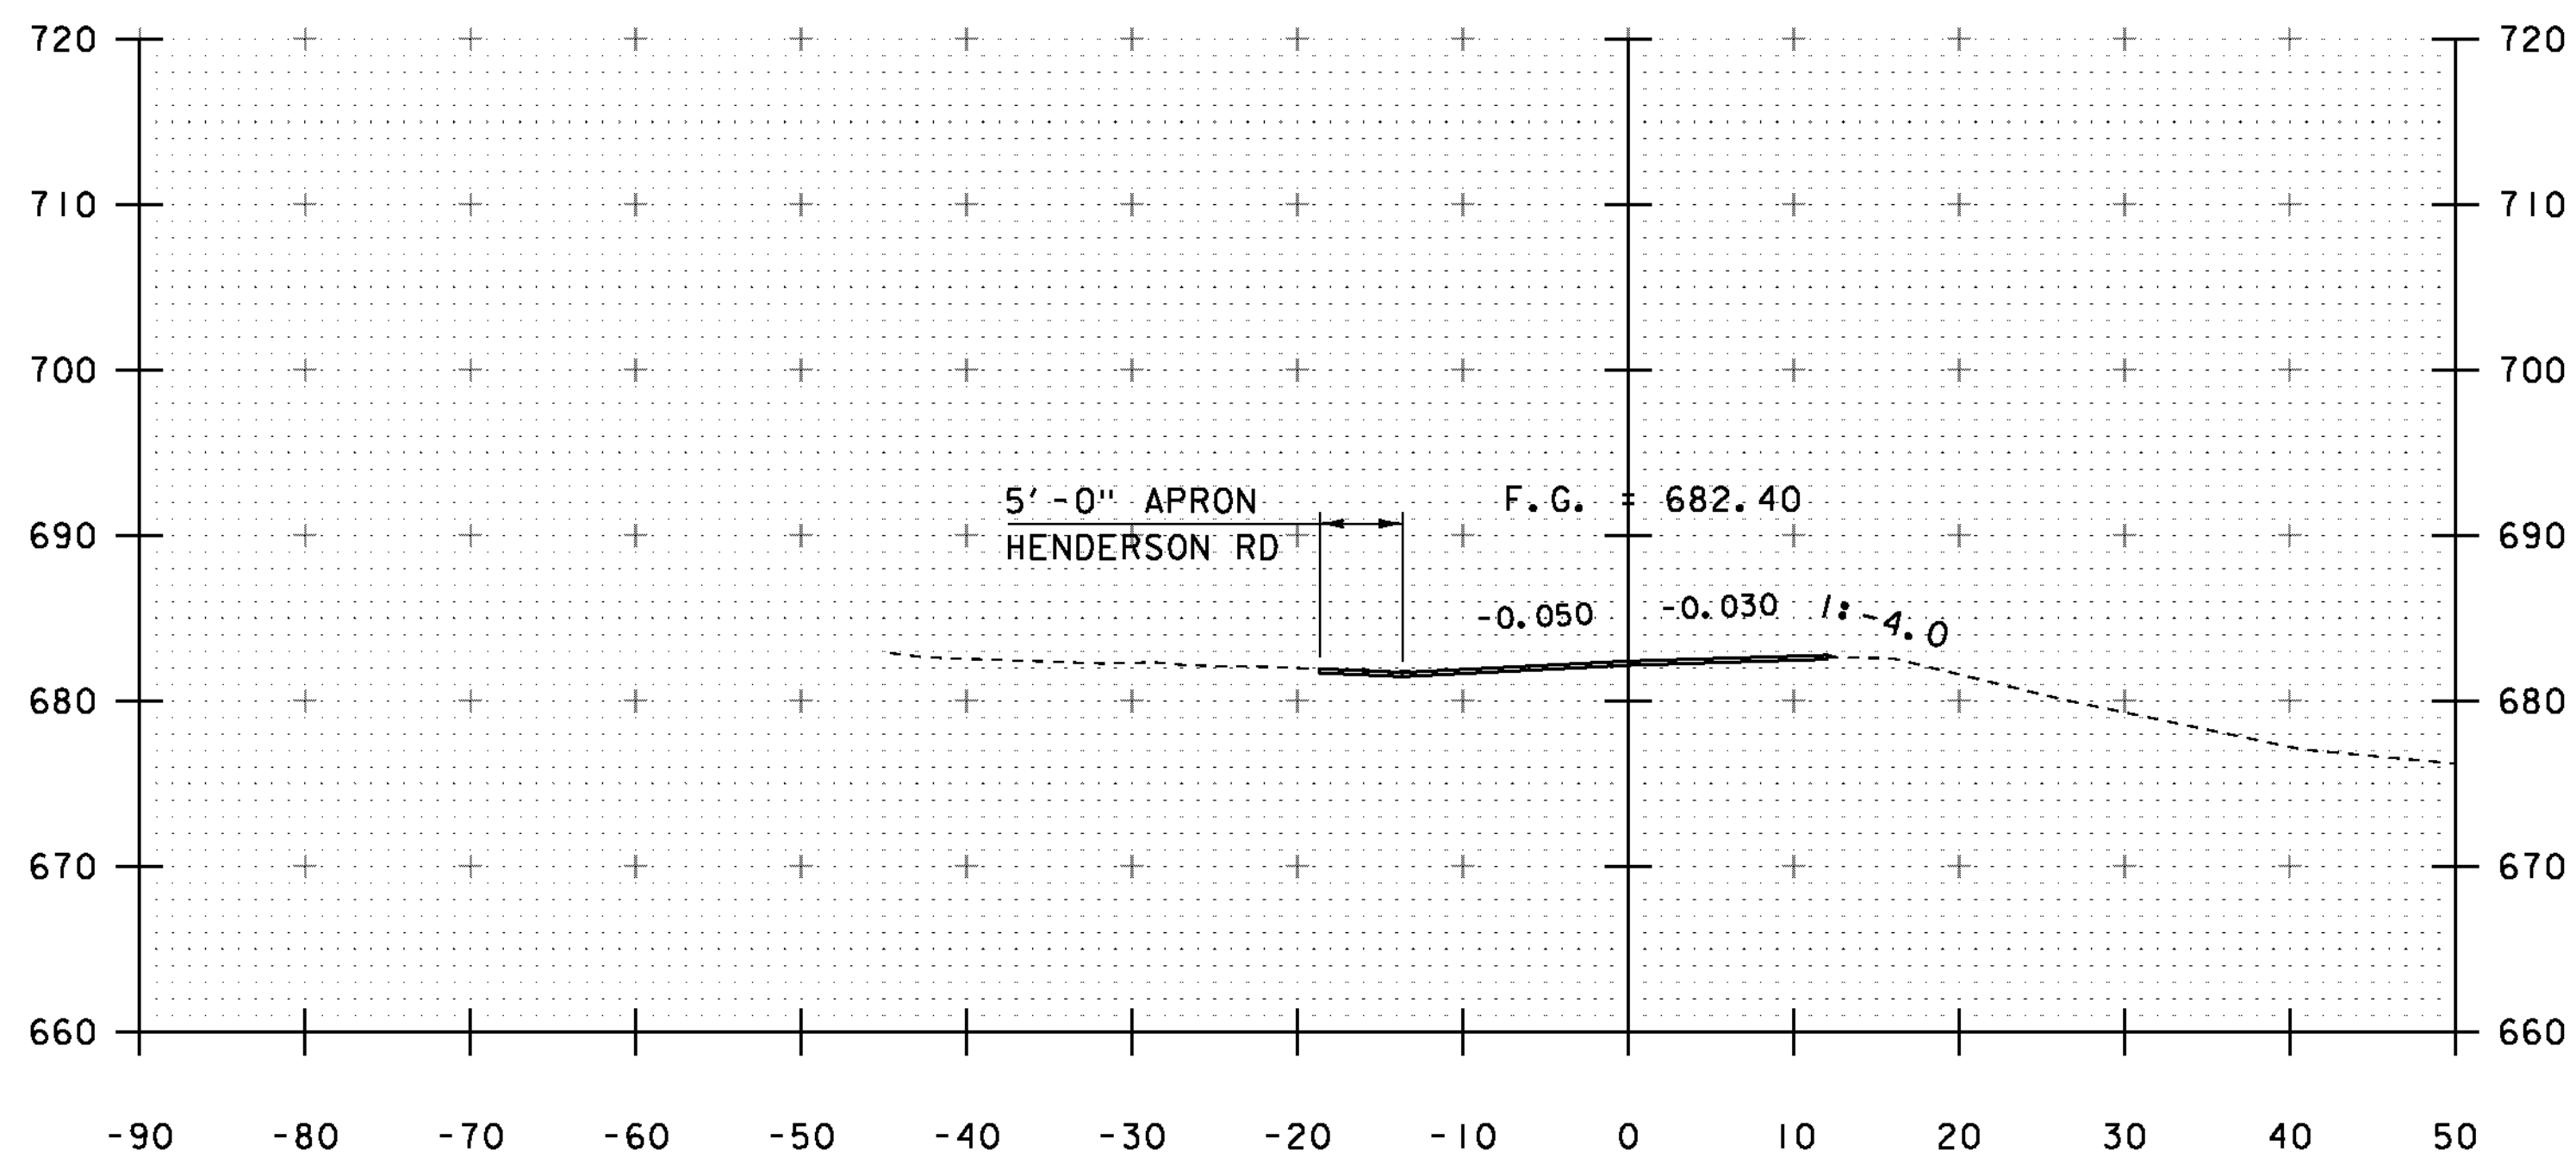

123+75

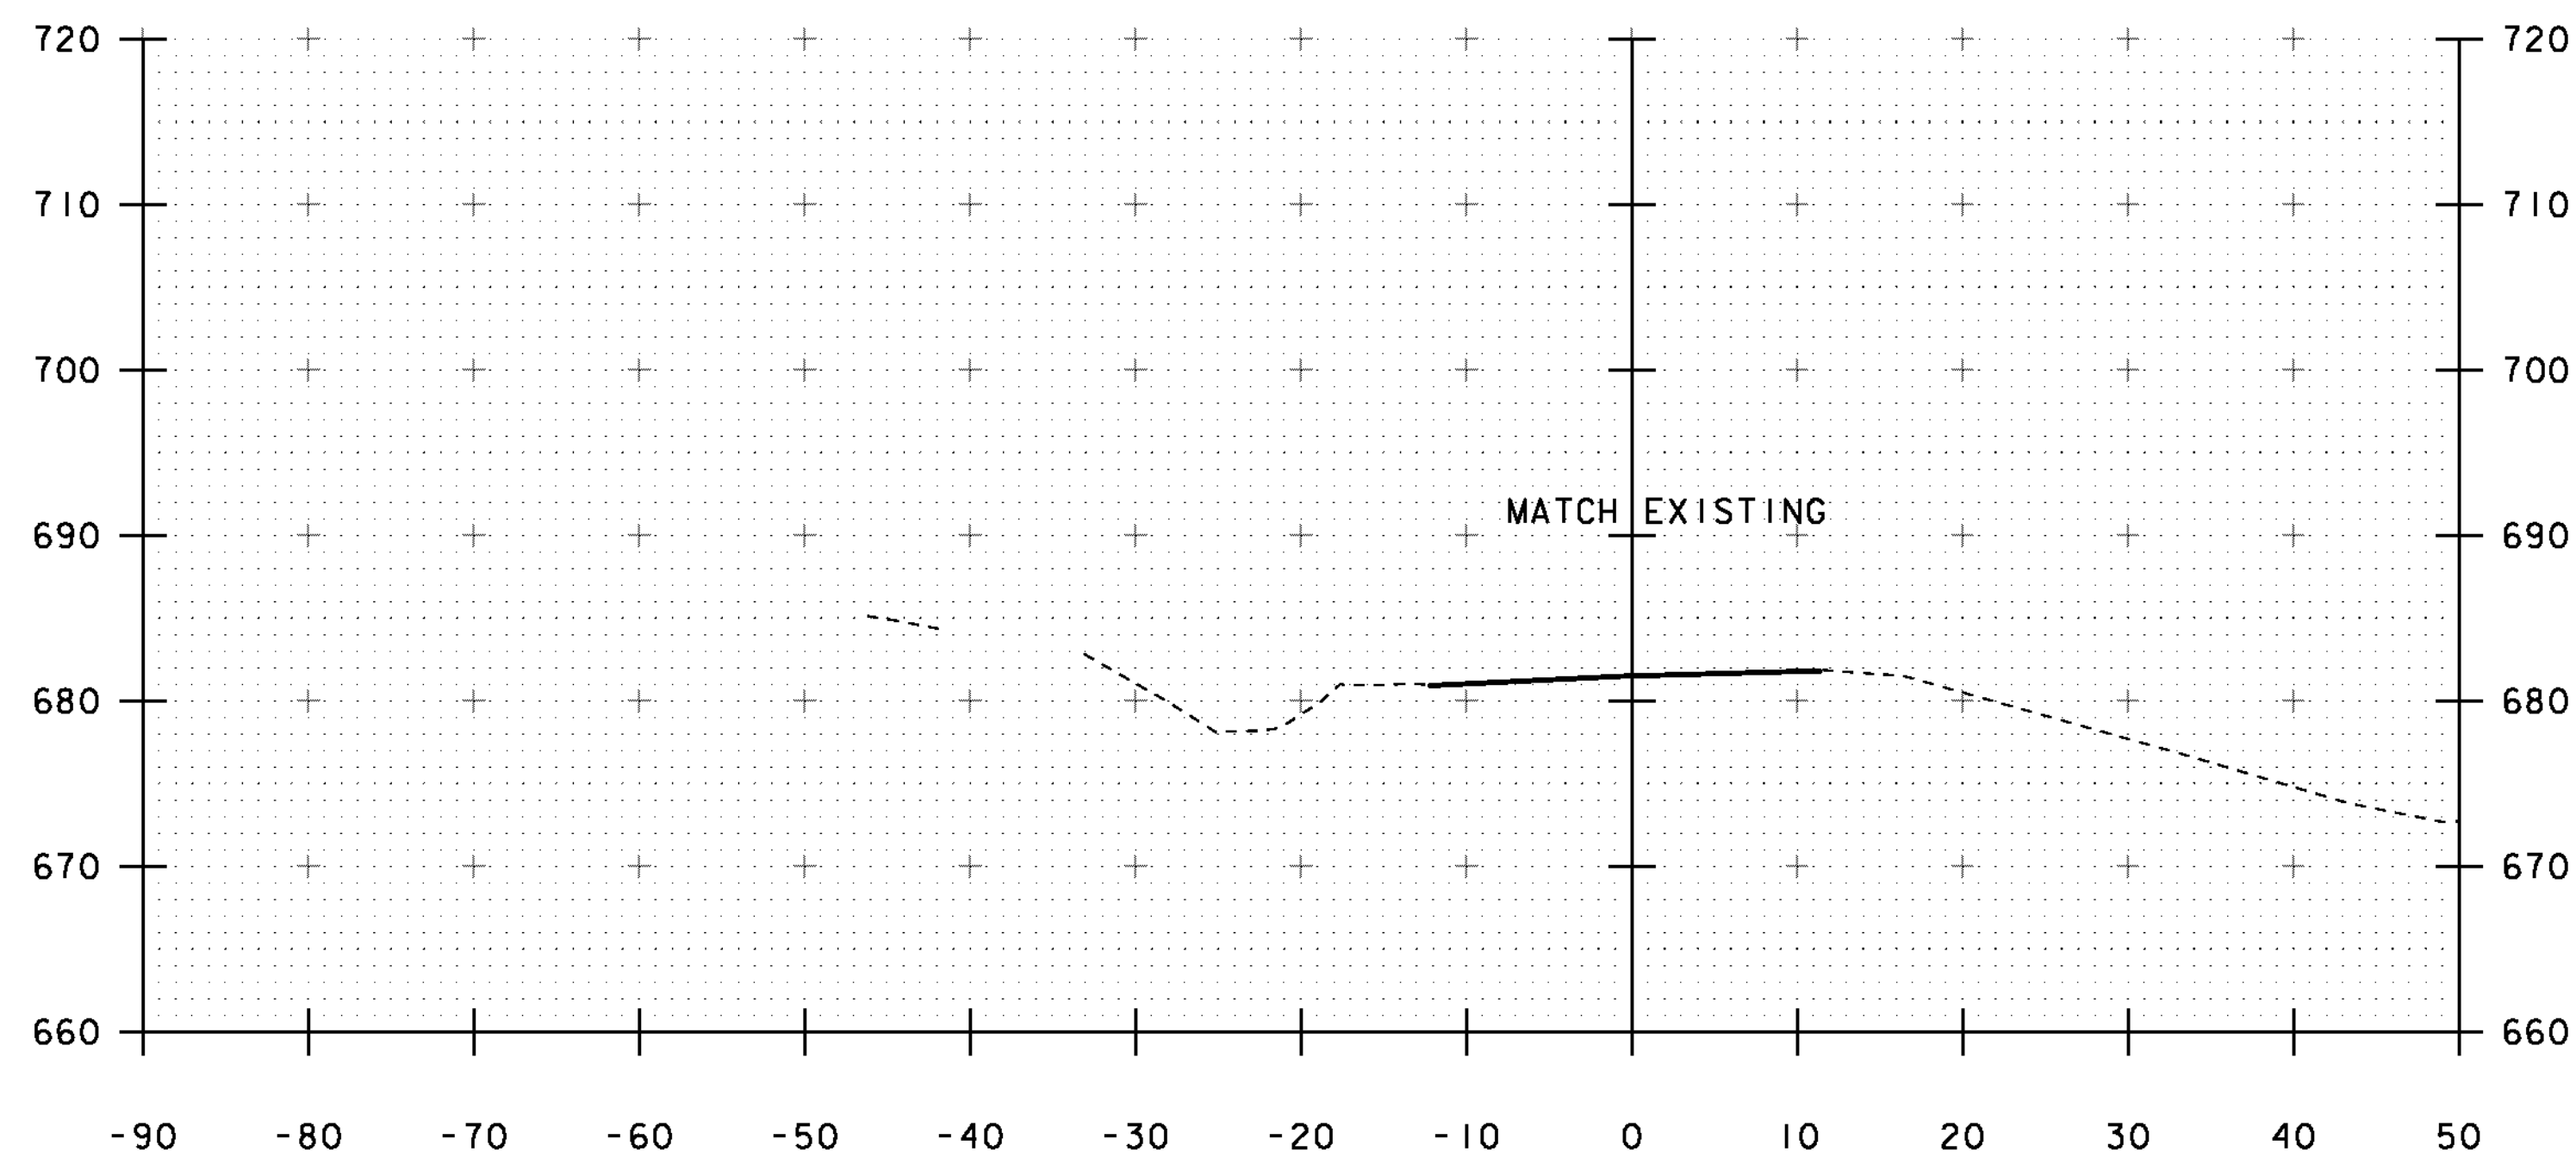

124+25
END APPROACH

SCALE 1" = 10'-0"
10 0 10

STA. 123+75 TO STA. 124+25

PROJECT NAME: JAMAICA
PROJECT NUMBER: ER-BRF 013-1(16)

FILE NAME: s11b212xs.dgn
PROJECT LEADER: K. HIGGINS
DESIGNED BY: G. LAROCHE
MAINLINE CROSS SECTION 9

PLOT DATE: 12-OCT-2012
DRAWN BY: K. FRIEDLAND
CHECKED BY: G. LAROCHE
SHEET 69 OF 85