

**BEMIS,  
MARTIN N. & CAROL ANN**

**TOWN  
OF  
JAMAICA**

TH42  
HENDERSON RD.  
ASSUMED 3 ROD. R.O.W.

N 207044.10  
E 1572917.36

124+96.18  
27.18' LT

EXISTING R.O.W.  
N14°58'26"E

GUYP  
#41S

VT 100  
TO TOWNSEND

N25°09'37"E  
325.65'

SMALL  
ROCK  
BOULDER

COMB  
#7/41


NM  
1000/  
1309/  
0240

HENDERSON  
ROAD  
TH 42

STATE OF VERMONT  
HWY. EASE.  
PER RESURVEY  
VOL. 4, PG. 427  
1965  
WIDTH VARIES

126+46.77  
52.31' RT

125+76.25  
52.90' RT

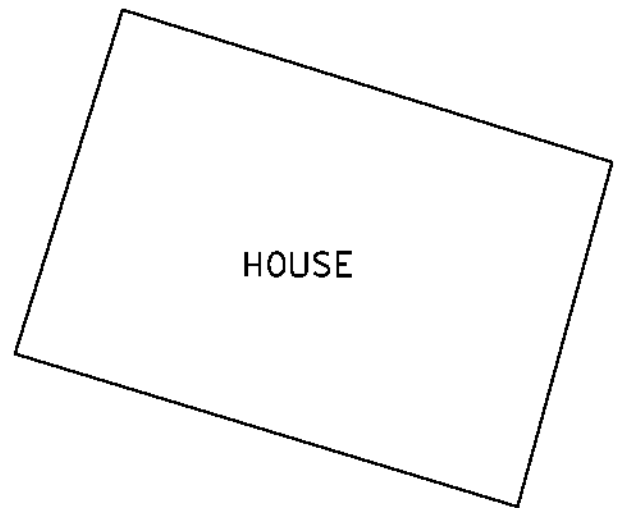

**ROBINSON,  
BERNARD W. & ELAINE A.**

MATCHLINE 123+50.00

124#00  
74.93'  
S32°06'30"W  
EXISTING R.O.W.  
123+75.00  
35.26' RT

124+44.77  
50.48' RT

END APPROACH  
STA 124+25.00

R 1005.27'  
L 134.27'

**END ROW PROJECT  
123+75.00 117.49' RT**

CONSTRUCT 5'-0" PAVED APRON  
STA 123+59.00 - 124+24.00 LT  
SPECIAL PROVISION (REMOVAL OF  
TEMPORARY BRIDGE AND APPROACHES)  
STA 123+50.00 - 124+25.00

**GRECO, MICHAEL**

LINES SHOWN ON THIS PLAN AS EXISTING  
PROPERTY LINES P/L ARE BELIEVED TO  
BE ACCURATE BUT SHOULD NOT BE RELIED  
UPON FOR PURPOSES UNRELATED TO THE  
STATE OF VERMONT'S ACQUISITION OF LAND  
AND RIGHTS FOR THIS PROJECT.

**FOR R.O.W.  
USE ONLY**

☒ CALCULATED  
ROW POINT

**LAYOUT 3**

SCALE 1" = 20'-0"

20 0 20

PROJECT NAME: JAMAICA	
PROJECT NUMBER: ER BRF 013-1(16)	
FILE NAME: r11b212.lay3.dgn	PLOT DATE: 12-OCT-2012
PROJECT LEADER: K. HIGGINS	DRAWN BY: E. PIERCE
DESIGNED BY: T. FILLBACH	CHECKED BY: E. PIERCE
ROW LAYOUT SHEET 3 OF 3	SHEET 85 OF 85