


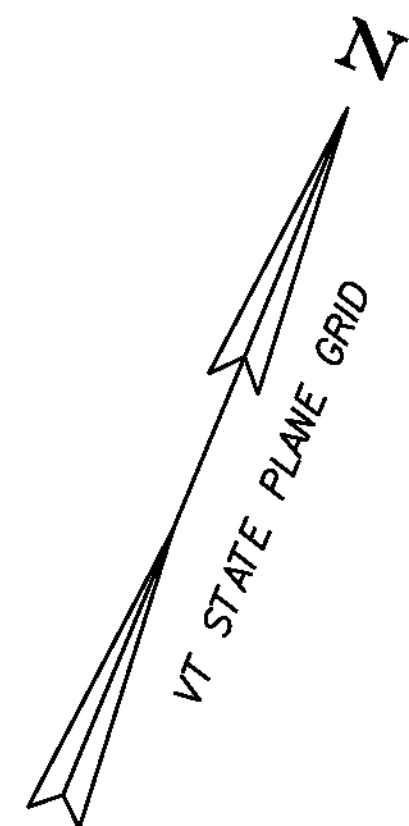

VT 9 CURVE IDATA

$\Delta = 26^{\circ}32'04''$   
 $D = 5^{\circ}50'47''$   
 $R = 980.00$   
 $T = 231.07$   
 $L = 453.85$   
 $E = 26.87$   
 $BANK = 0.077 \text{ FT / FT}$

DETOUR CURVE 2 DATA

$\Delta = 11^{\circ}10'44''$   
 $D = 9^{\circ}32'57''$   
 $R = 600.00$   
 $T = 58.72$   
 $L = 116.88$   
 $E = 2.87$

DETOUR CURVE IDATA

$\Delta = 6^{\circ}47'25''$   
 $D = 14^{\circ}19'26''$   
 $R = 400.00$   
 $T = 23.73$   
 $L = 47.41$   
 $E = 0.70$

BM NO. 5  
CHISELED SQUARE  
ON HEADWALL  
EL. 123.744

**FOR R.O.W.  
USE ONLY**

LINE SHOWN ON THIS PLAN AS EXISTING  
PROPERTY LINES P/L ARE BELIEVED TO  
BE ACCURATE BUT SHOULD NOT BE RELIED  
UPON FOR PURPOSES UNRELATED TO THE  
STATE OF VERMONT'S ACQUISITION OF LAND  
AND RIGHTS FOR THIS PROJECT.

SCALE 1" = 20'-0"  
20 0 20

PROJECT NAME: WOODFORD  
PROJECT NUMBER: ER BHF 010-1(44)

FILE NAME: slb214bdr.dgn  
PROJECT LEADER: C. CARLSON  
DESIGNED BY: M. EVANS-MONGEON  
R.O.W. PLAN SHEET (1)

PLOT DATE: 23-MAR-2012  
DRAWN BY: EVANS-MONGEON  
CHECKED BY:  
SHEET 44 OF 58