

NOTE:
SHRUBS SHALL BE MULCHED ONLY
ON FLAT GROUND OR DISCRETION
OF ENGINEER.

2" BARK MULCH AS SPECIFIED.
TAPER AT BASE AS SHOWN.

FORM SAUCER WITH 3" HIGH BY 3"
WIDE CONTINUOUS RIM.

EXISTING GRADE

FINISHED GRADE

BACK FILL MIX CONSISTS OF 1/2
TOPSOIL, 1/4 COMPOST, AND 1/4
NATIVE MATERIAL AS APPROVED BY
THE ENGINEER. TAMP TO REMOVE
AIR POCKETS AND WATER
THOROUGHLY AT TIME OF PLANTING.

PLACE SHRUB IN THE HOLE SUCH
THAT BARE ROOT BALL RESTS ON
UNDISTURBED GROUND. AVOID
PLANTING TOO DEEP. TOP OF
ROOTBALL SHOULD BE AT FINISHED
GRADE.

PLANTING HOLE SHALL BE AT
LEAST 3 X THE WIDTH OF
THE ROOT BALL.

SHRUB AND SEEDLING TREE PLANTING DETAIL

2" BARK MULCH AS SPECIFIED.
TAPER AT BASE AS SHOWN.

MAINTAIN MINIMUM 3" HIGH BY 3" WIDE
CONTINUOUS RIM ON LOWER SIDES OF
PLANTING TO RETAIN WATER.

ORIGINAL GROUND


BACK FILL MIX CONSISTS OF 1/2 TOPSOIL,
1/4 COMPOST, AND 1/4 NATIVE MATERIAL AS
APPROVED BY THE ENGINEER. TAMP TO
REMOVE AIR POCKETS AND WATER THOROUGHLY
AT TIME OF PLANTING.

PLACE SHRUB IN THE HOLE SUCH THAT BARE
ROOT BALL RESTS ON UNDISTURBED GROUND.
AVOID PLANTING TOO DEEP. TOP OF ROOTBALL
SHOULD BE AT FINISHED GRADE.

PLANTING HOLE SHALL BE AT
LEAST 2 X THE WIDTH OF
THE ROOT BALL.

BIODEGRADABLE
JUTE MESH

SHRUB AND SEEDLING TREE PLANTING ON SLOPES DETAIL

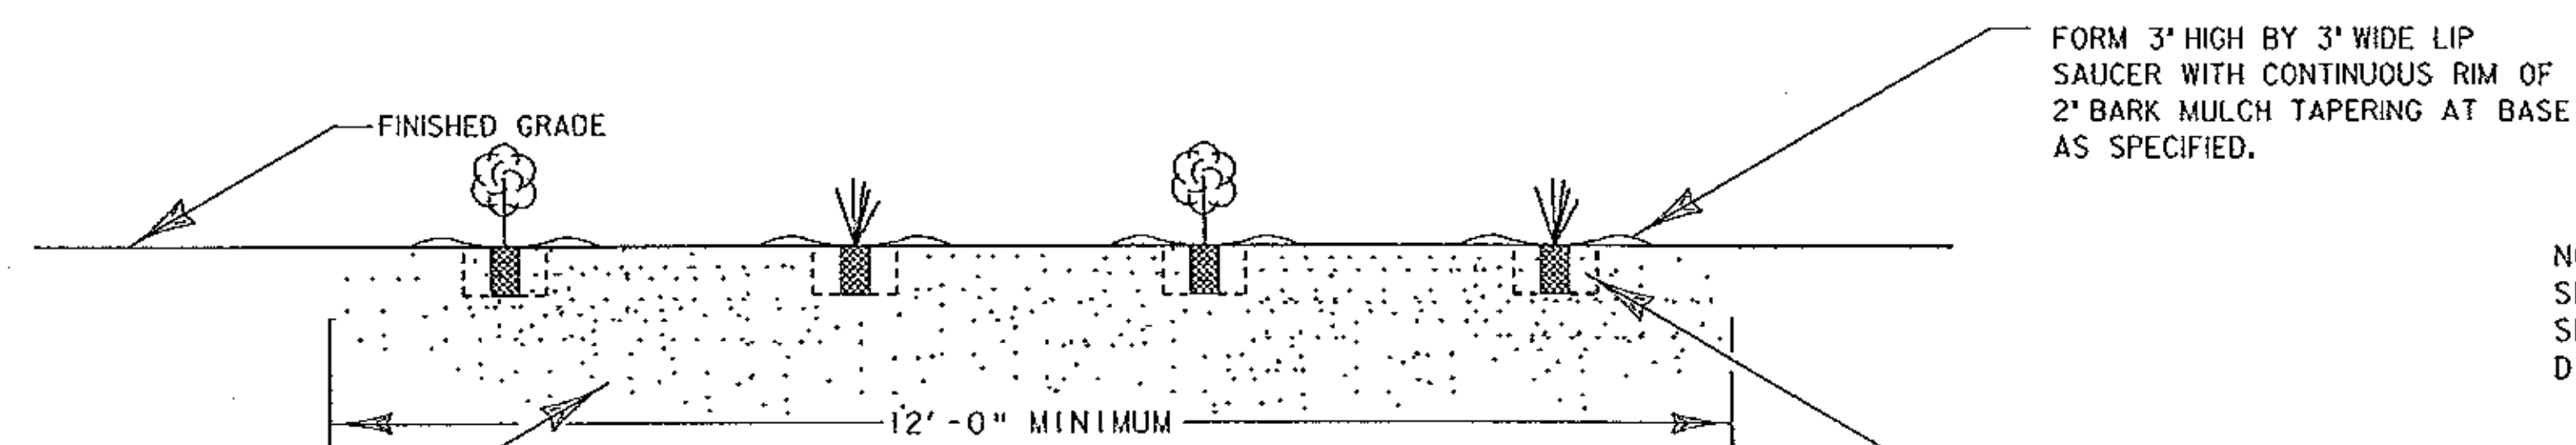

SHRUBS AND SEEDLING TREE GROUPINGS CROSS SECTION
(FOR FLAT GROUND)

FORM 3' HIGH BY 3' WIDE LIP
SAUCER WITH CONTINUOUS RIM OF
2" BARK MULCH TAPERING AT BASE
AS SPECIFIED.

NOTE:
SEE SHRUB AND SEEDLING TREE PLANTING DETAIL.
SHRUBS SHALL BE MULCHED ON FLAT GROUND ONLY OR AT
DISCRETION OF ENGINEER.

BACK FILL MIX CONSISTS OF 1/2
TOPSOIL, 1/4 COMPOST, AND 1/4
NATIVE MATERIAL AS APPROVED BY
THE ENGINEER.

TAMP TO REMOVE AIR POCKETS AND
WATER THOROUGHLY AT TIME OF
PLANTING.

LANDSCAPE GROUP AND SHRUB CROSS-SECTION

PROJECT NAME: WOODFORD
PROJECT NUMBER: BHF 010-1(29)

FILE NAME: 84e039/structures/84e039erobdr.dgn PLOT DATE: 03-OCT-2005
PROJECT LEADER: M EVANS-MONGEON DRAWN BY: L GOLDSTEIN
DESIGNED BY: J BROWN CHECKED BY:
IPARM: epsclspdet3.1 SHEET 39 OF 106

NOT TO SCALE