



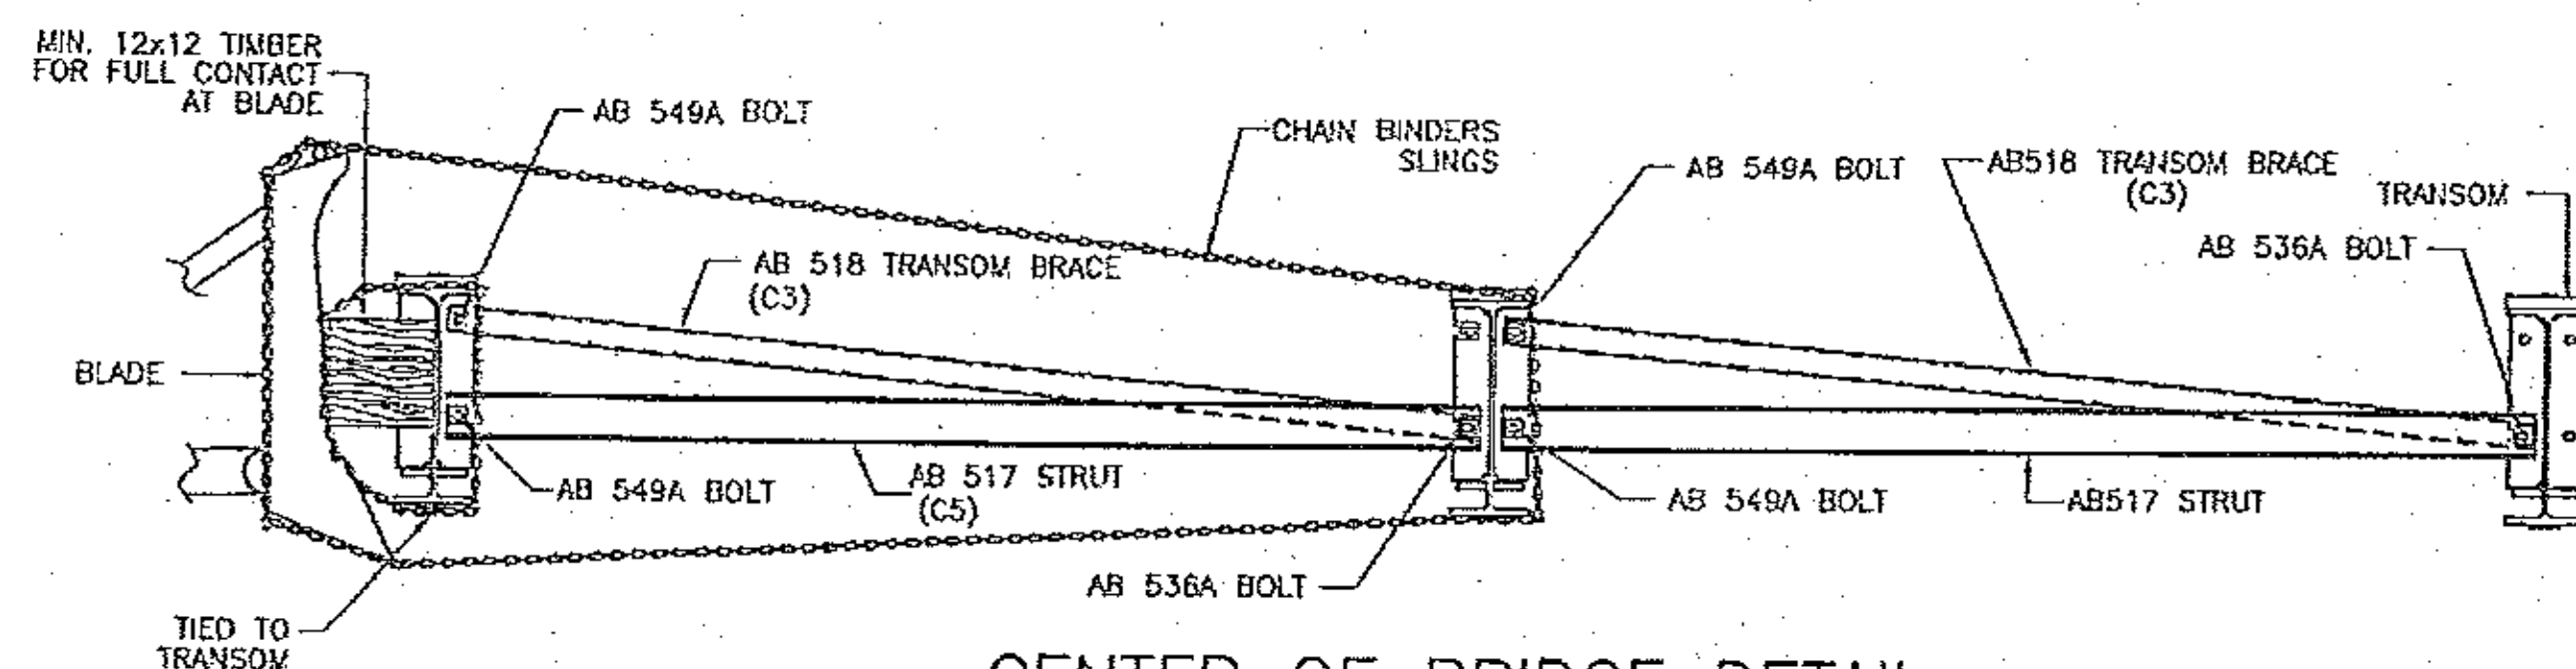


CENTER OF BRIDGE DETAIL
8x8 TIMBER STRUT NOT SHOWN FOR CLARITY

NOTE:


THIS BRACING DETAIL APPLIES TO LAST 2 BAYS FOR EVERY PUSH (SWAYBRACING, TIMBER, CENTER & TRANSOM BRACING)

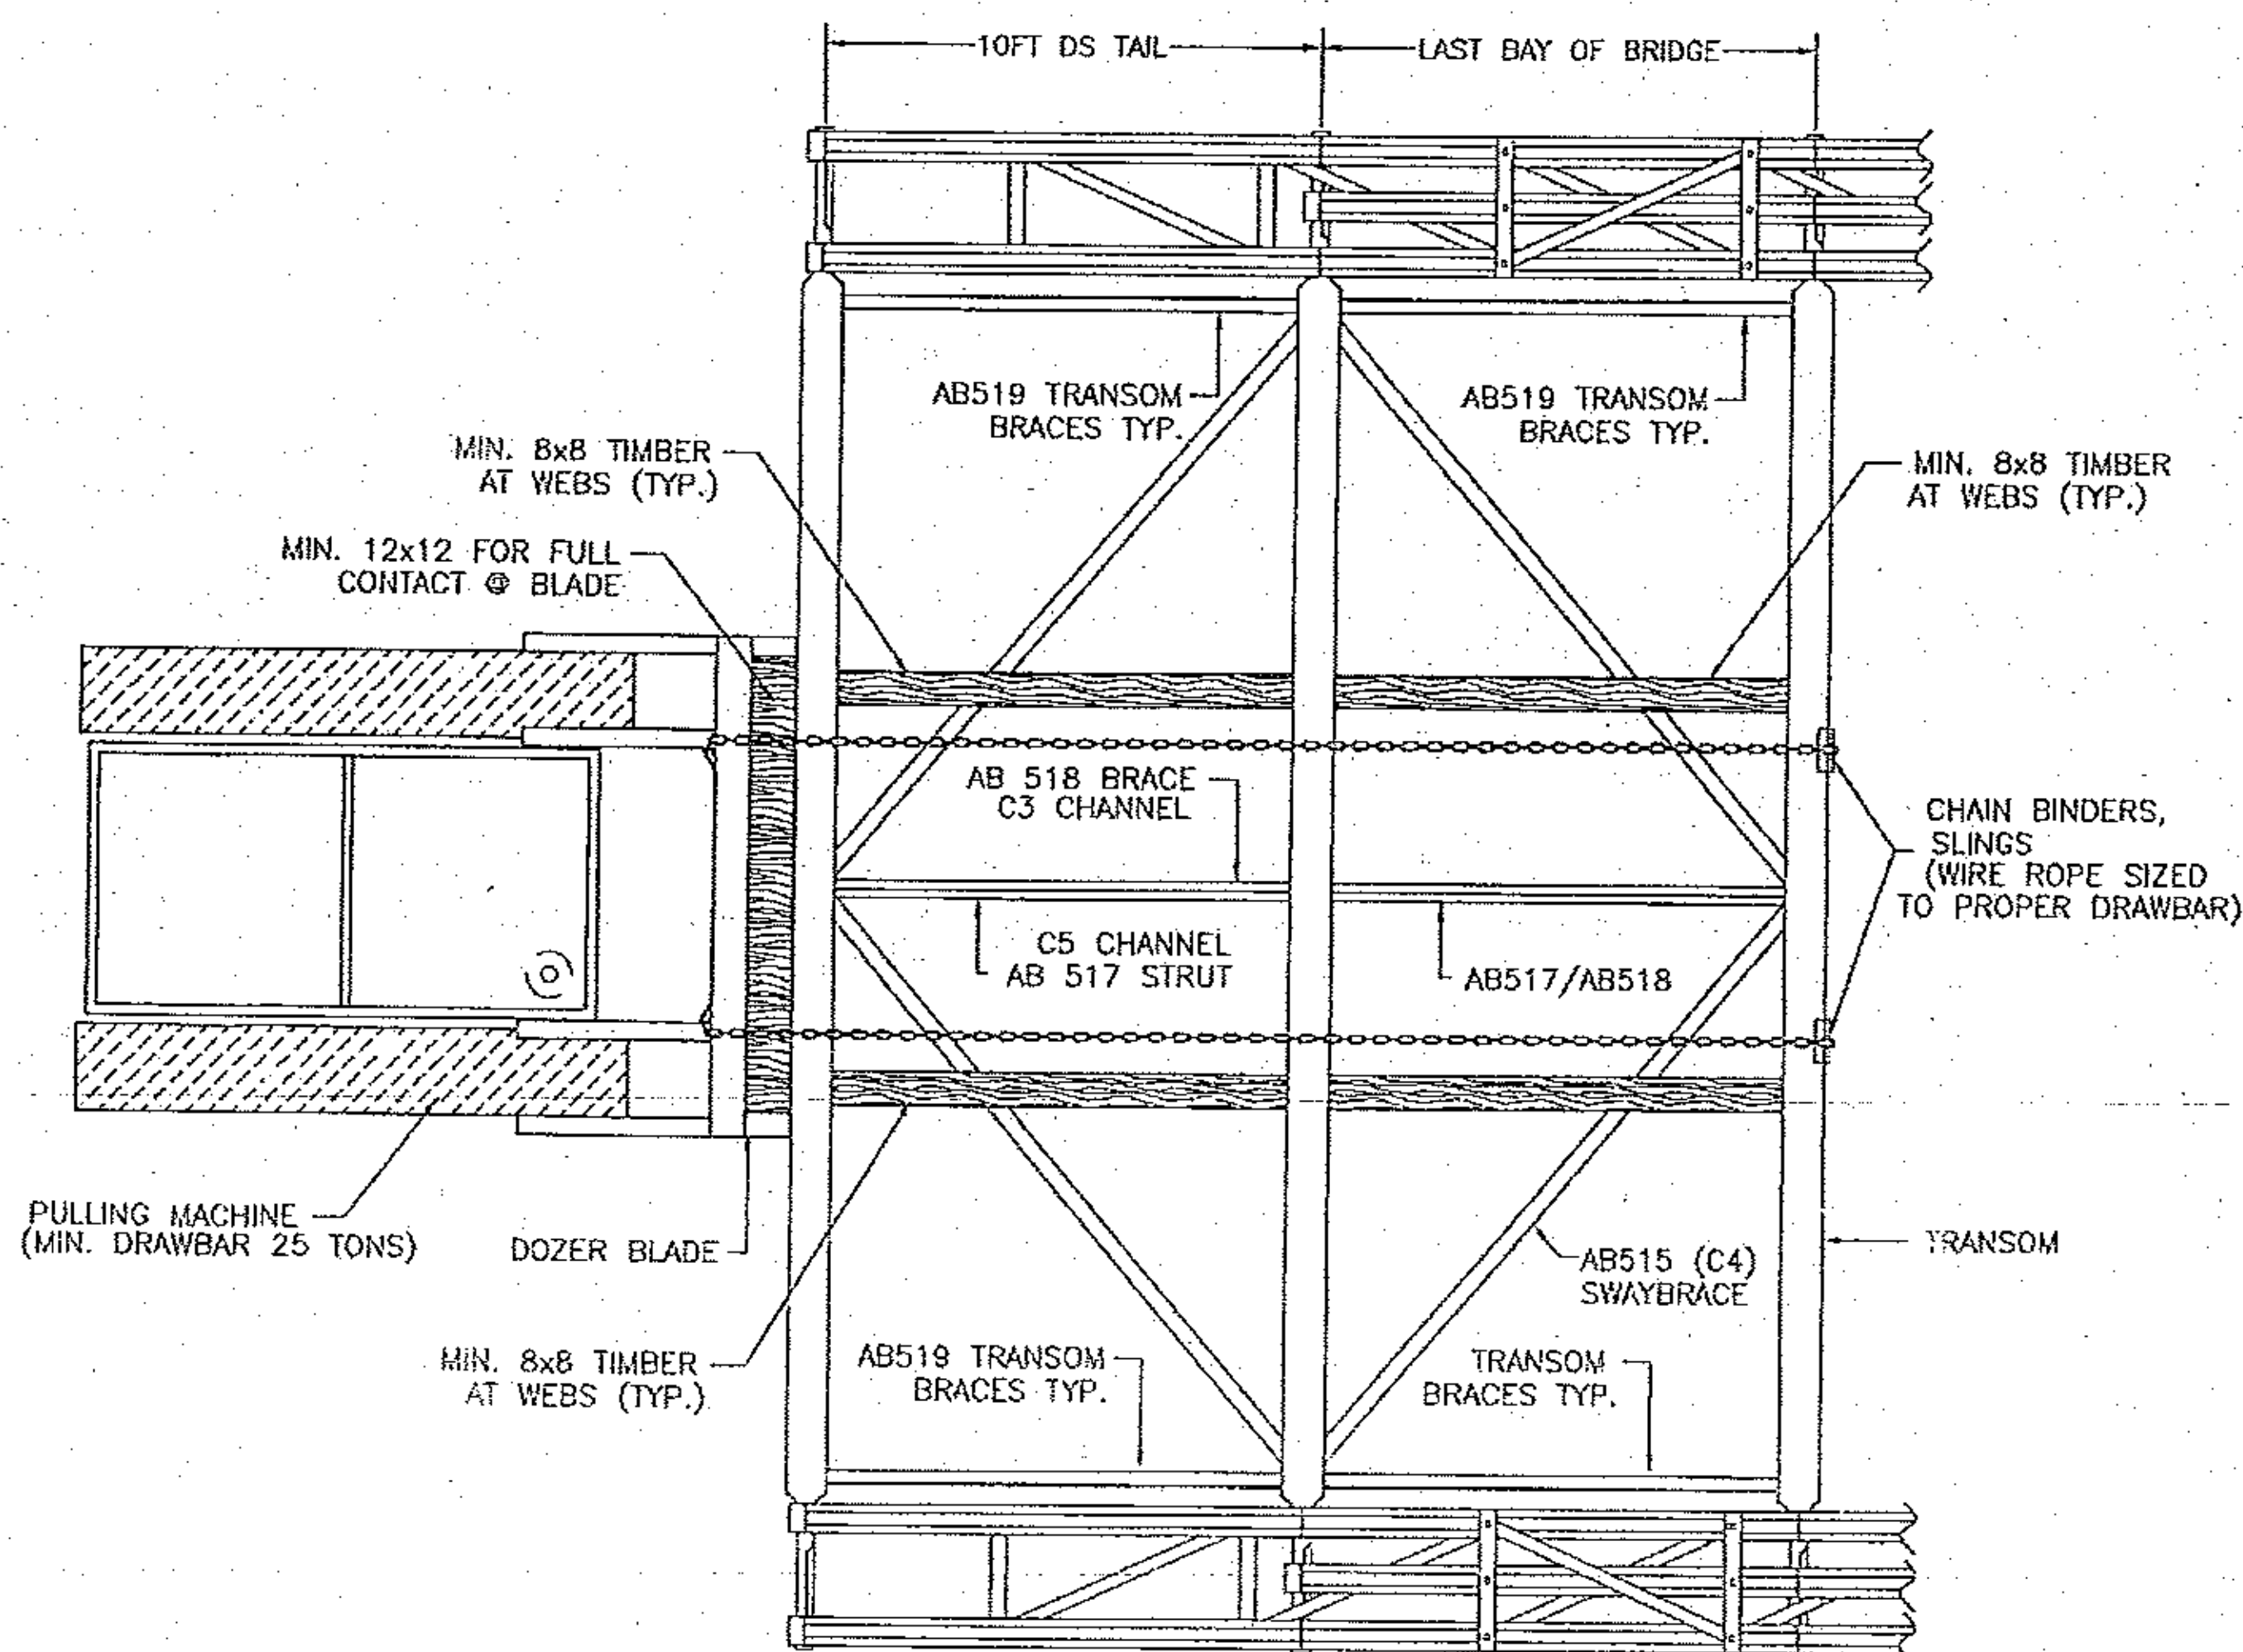


PLAN

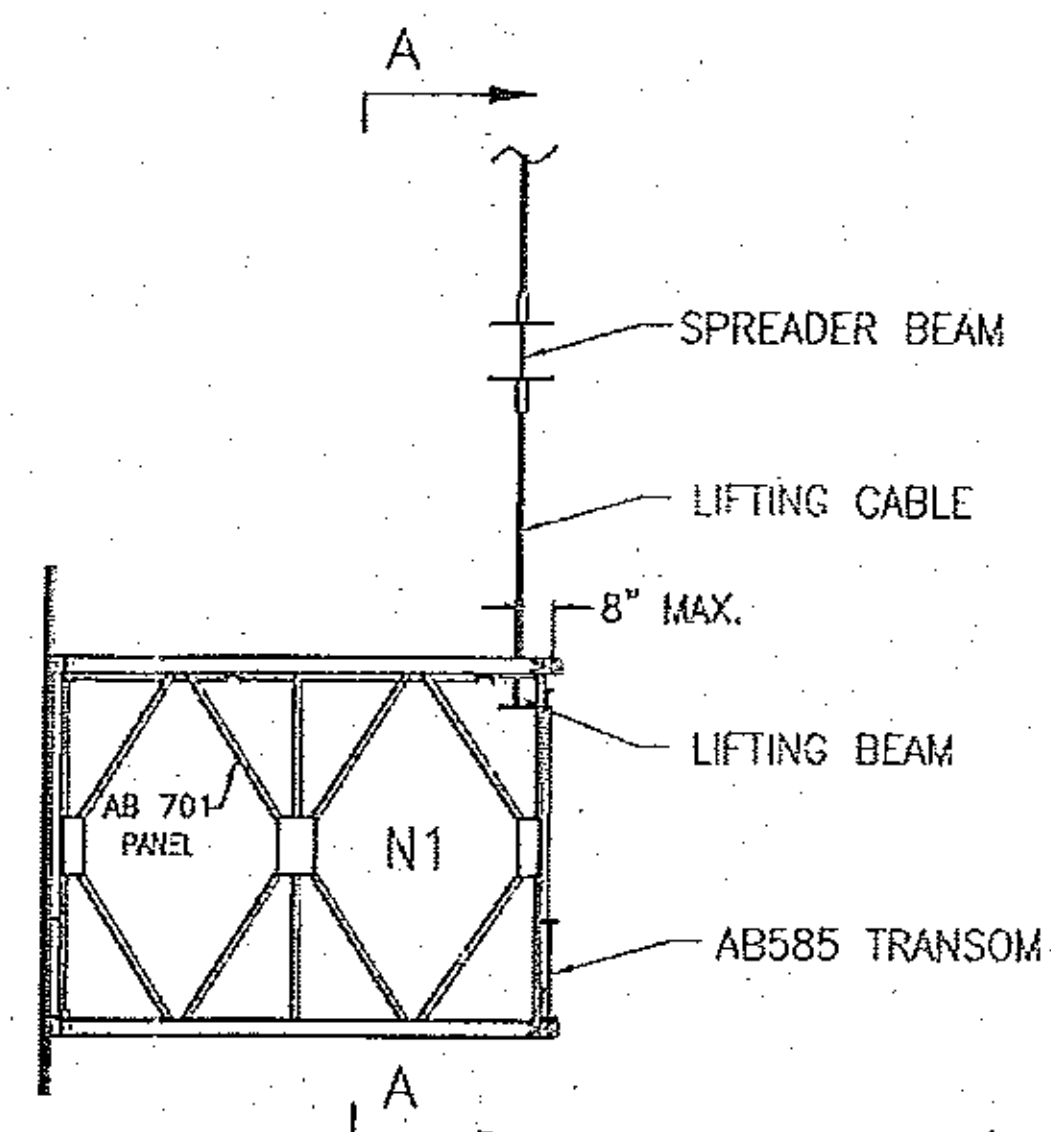

**TS NOSE
LIFTING DETAIL
ELEVATION VIEW**

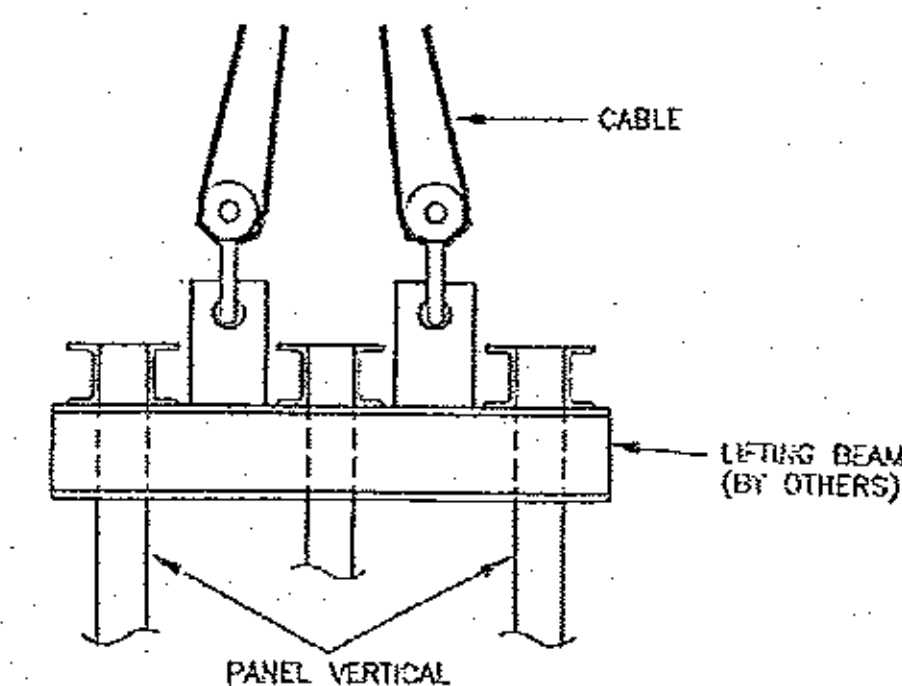

TYPICAL DETAIL @ TOP CHORD

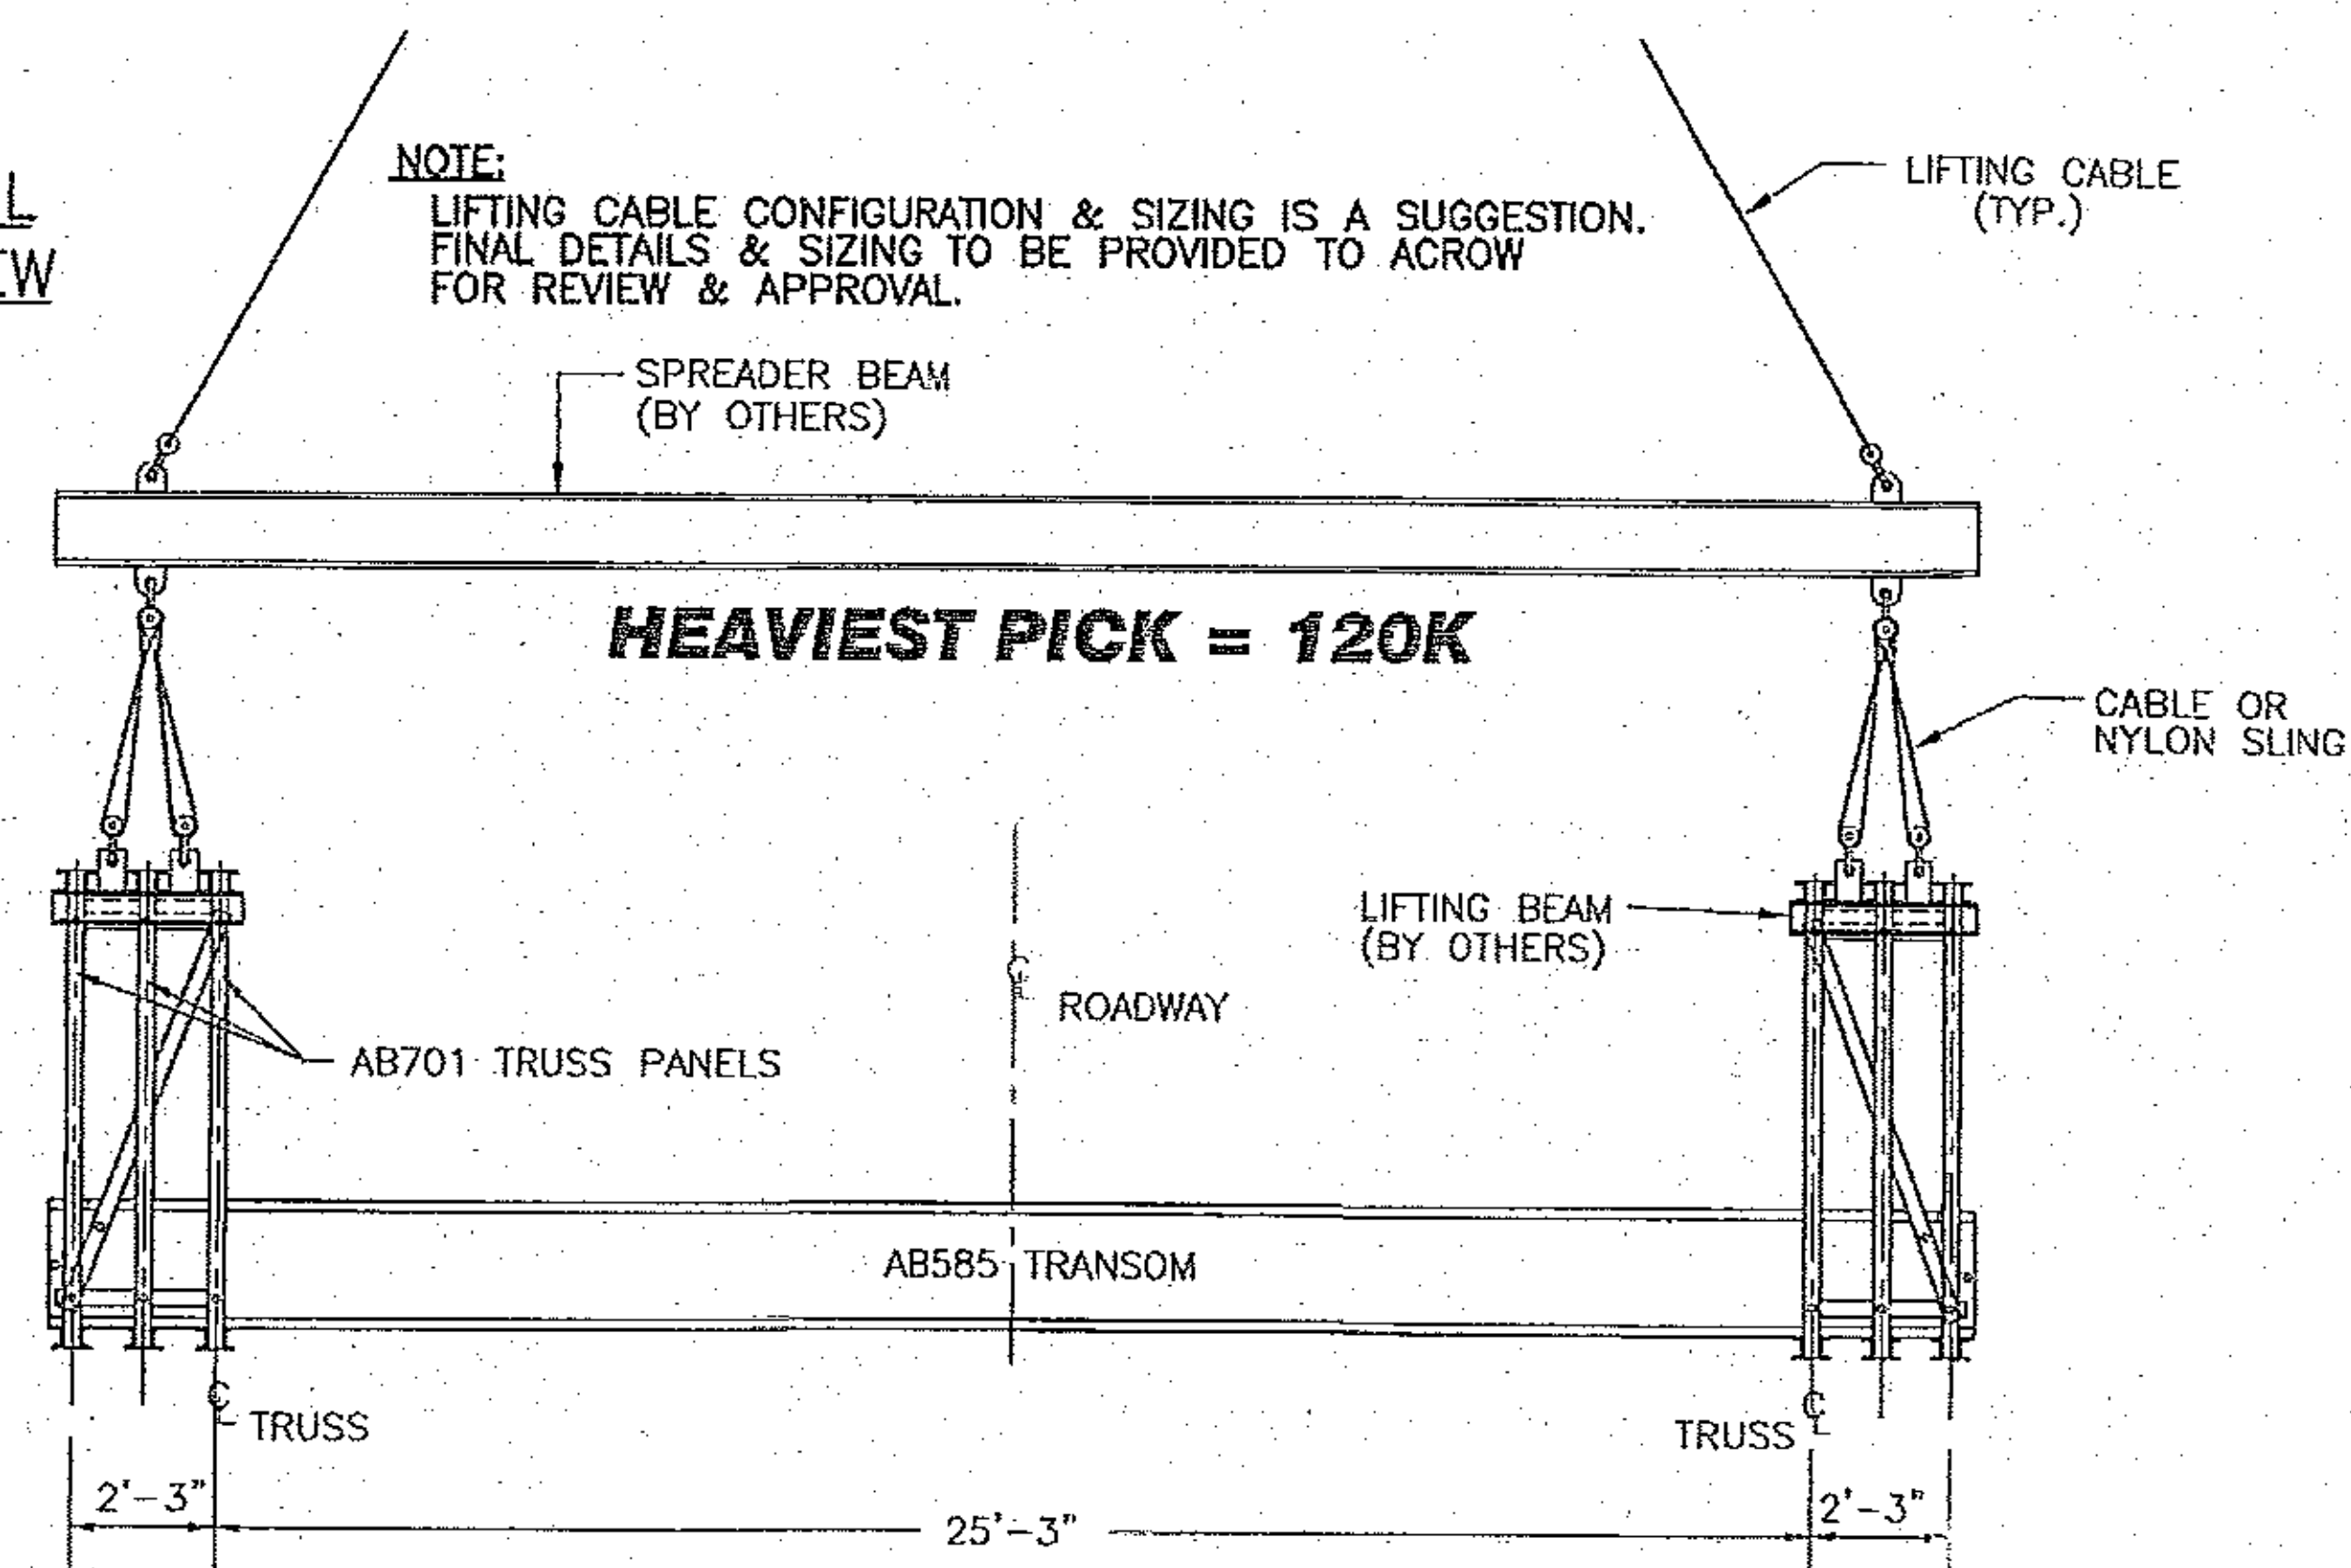

**SECTION A-A
LIFTING DETAIL**

NOTES:

1. ALL RIGGING PROVIDED & SIZED BY ERECTOR
2. CRANE SIZING & SET-UP BY OTHERS

INFORMATION DISCLOSED HEREIN IS THE PROPERTY OF ACROW CORPORATION OF AMERICA. THIS MATERIAL IS PRIVILEGED AND CONFIDENTIAL. IT IS INTENDED SOLELY FOR THE ADDRESSEE. ANY UNAUTHORIZED DISCLOSURE, REPRODUCTION, OR DISTRIBUTION IS PROHIBITED. DUPLICATION OF ANY PORTION OF THIS DATA SHALL INCLUDE THIS LEGEND. 001955-1 ACROW CORP 2012

ACROW CREATING ENGINEERED SOLUTIONS WORLDWIDE® CORPORATION OF AMERICA 181 NEW ROAD, PARSIPPANY, NJ 07054		DATE: NOVEMBER 21, 2012		CONTRACT NO.	
		SCALE: AS SHOWN		DRAWING NO. AB1543-DL	
ACROW 700XS PANEL BRIDGE PULLING-BLOCKING/ RIGGING DETAIL 200FT x 2 LANE 24FT TOR3H BRIDGE WOODFORD, VT ER BHF 010-1(44)		DRAWN BY: RJ CHECKED BY: MP APPROVED BY: SP	T. BUCK CONSTRUCTION AUBURN, ME		REV. 3 OF 4