



PHASE 6

- ATTACH PUSHING MACHINE
- PULL BACK BRIDGE 35FT

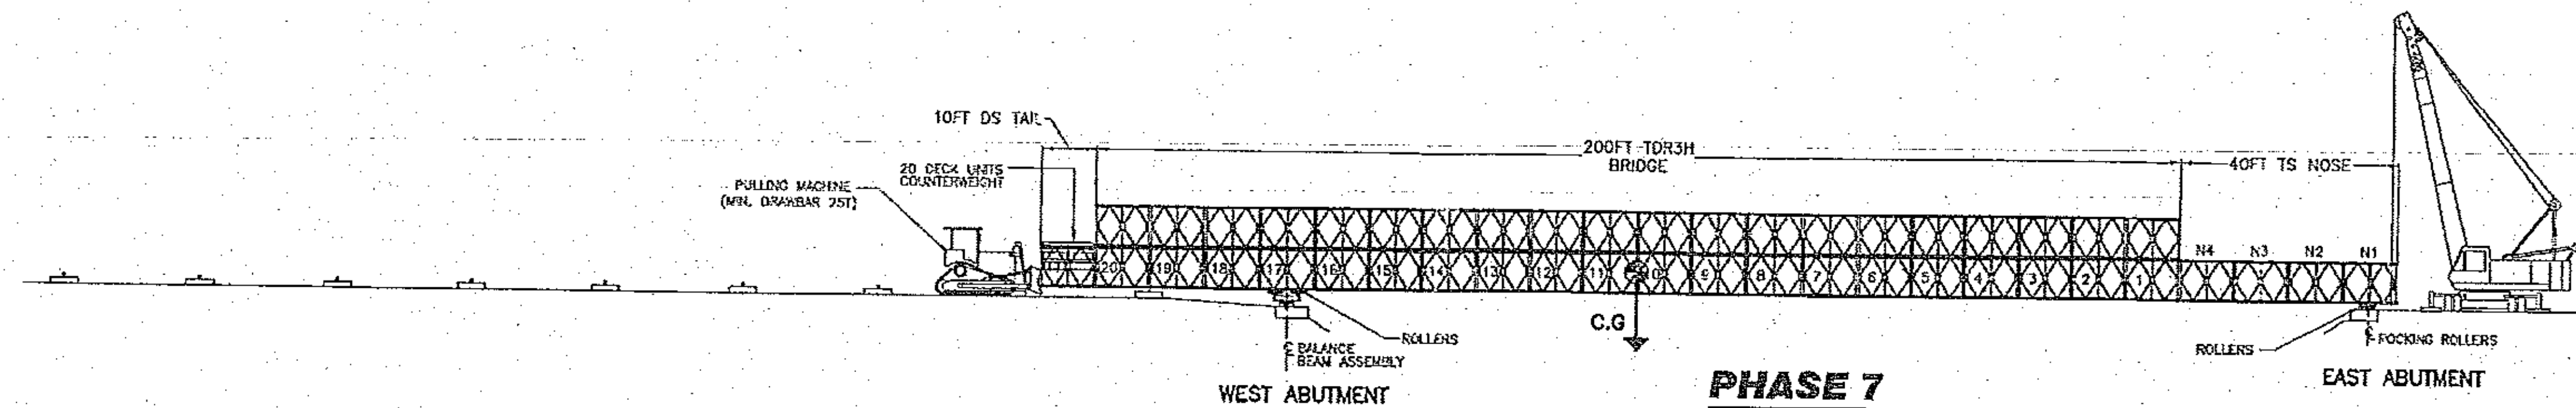


PHASE 7

- ATTACH CRANE TO THE NOSE OF THE BRIDGE

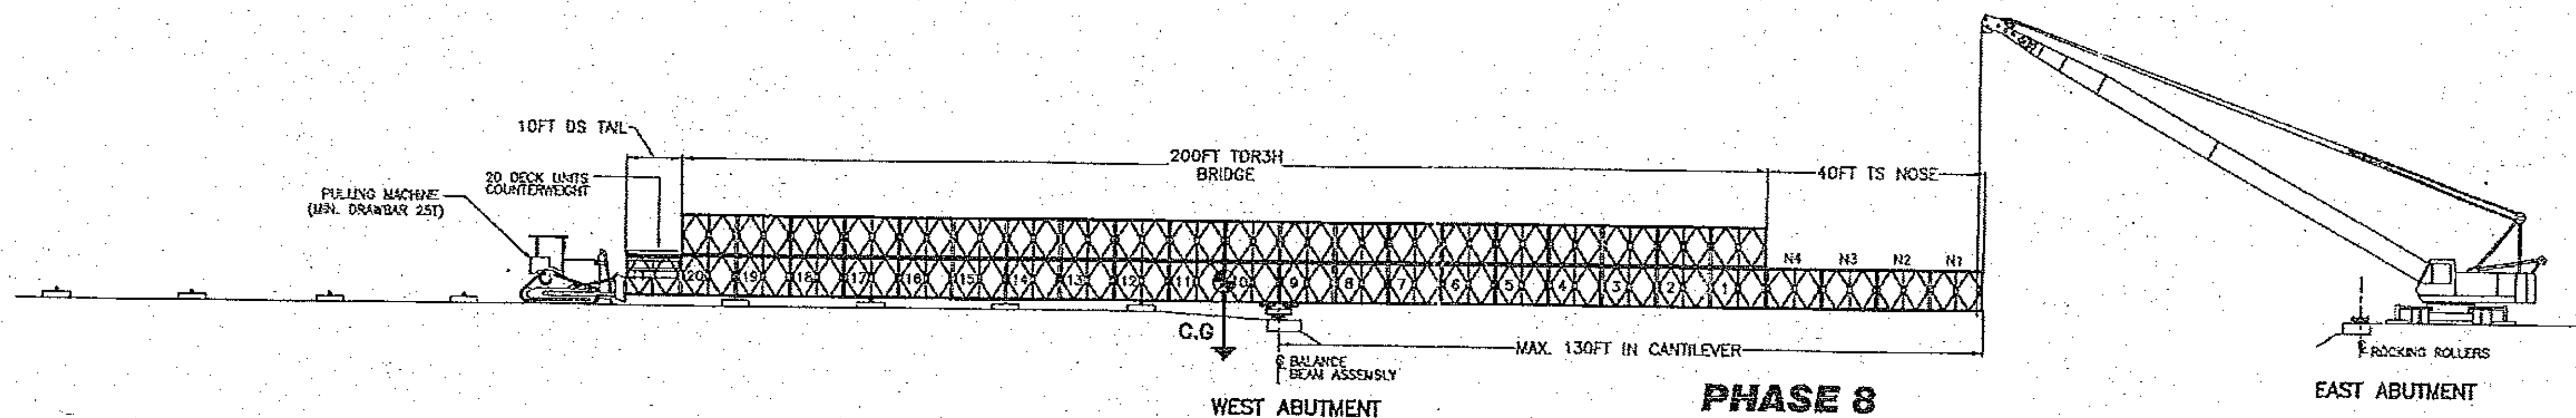


PHASE 8

- PULL BACK BRIDGE 75FT (130FT IN CANTILEVER MAX.)

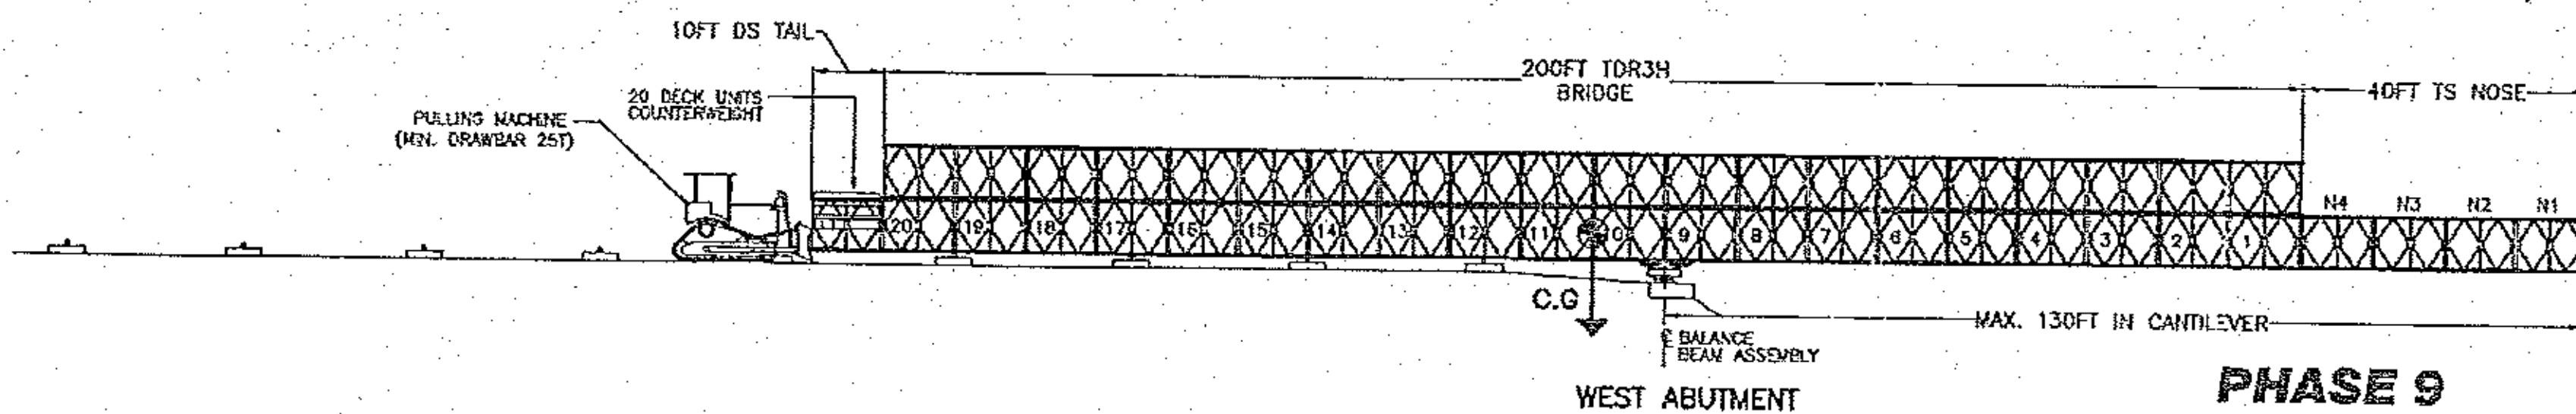

PHASE 9

- DETACH CRANE

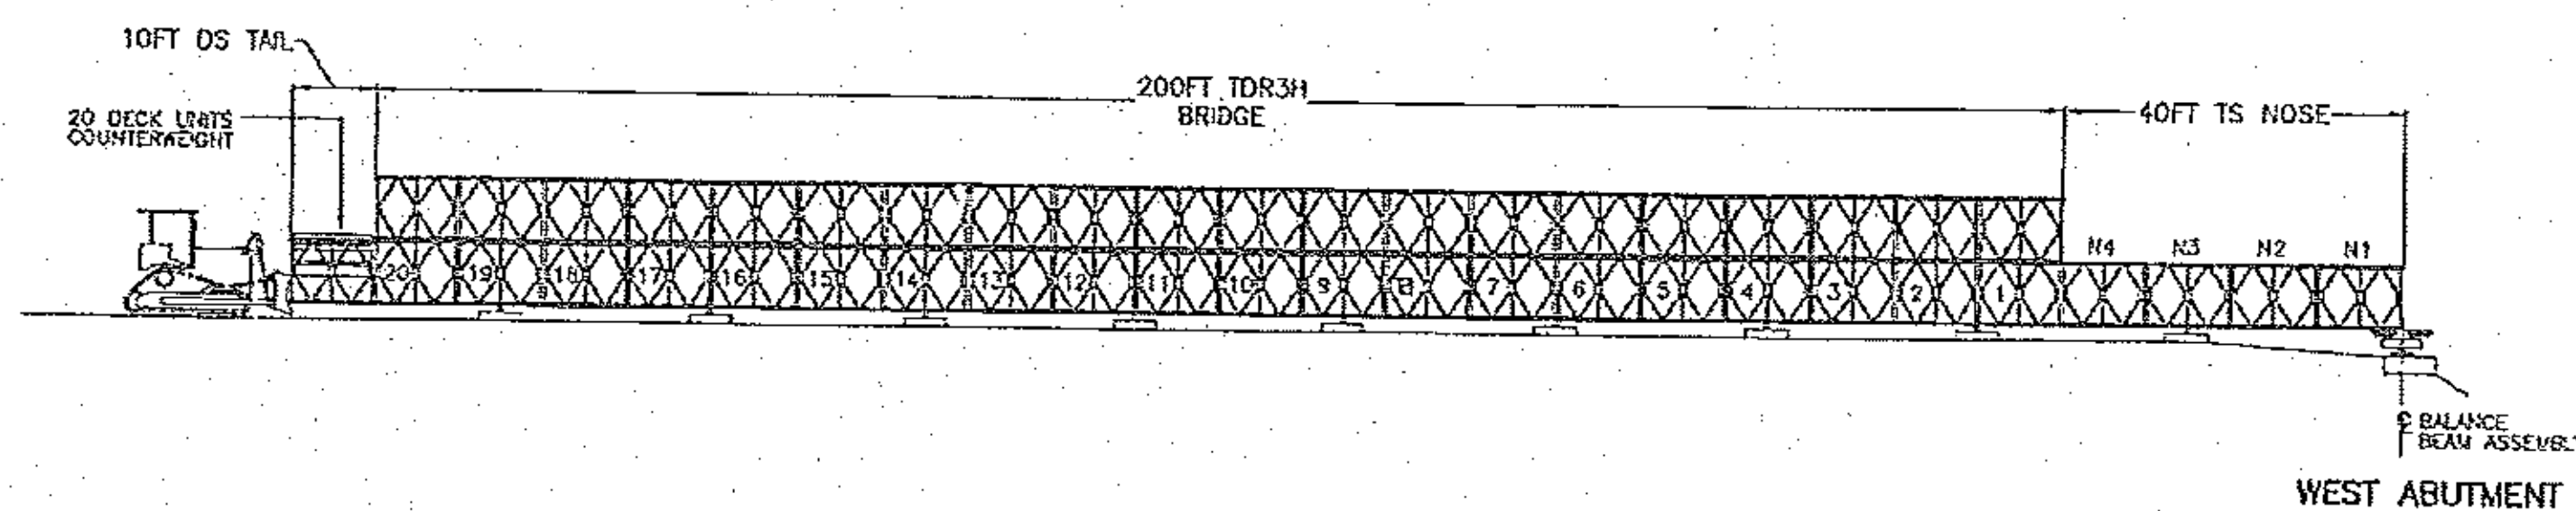

PHASE 10

- PULL BACK BRIDGE 130FT

PHASE 11

- REMOVE ALL COUNTERWEIGHT
- DISMANTLE TAIL, BRIDGE AND NOSE

INFORMATION DISCLOSED HEREIN IS THE PROPERTY OF ACROW CORPORATION OF AMERICA. THIS MATERIAL IS PRIVILEGED AND CONFIDENTIAL. IT IS INTENDED SOLELY FOR THE ADDRESSEE. ANY UNAUTHORIZED DISCLOSURE, REPRODUCTION, OR DISTRIBUTION IS PROHIBITED. DUPLICATION OF ANY PORTION OF THIS DATA SHALL INCLUDE THIS LEGEND. COPYRIGHT ACROW CORP. 2012

ACROW

CREATING ENGINEERED
SOLUTIONS WORLDWIDE®
CORPORATION OF AMERICA
181 NEW ROAD, PARSONS, NJ 07654

ACROW 700XS PANEL BRIDGE
DE-LAUNCHING SEQUENCE
200FT x 2 LANE 24FT TOR3H BRIDGE
WOODFORD, VT
ER BHF 010-1(44)

DRAWN BY	BJ	DATE	NOVEMBER 21, 2012	CONTRACT NO.
CHECKED BY	MP	SCALE	AS SHOWN	
APPROVED BY	SP			

T. BUCK CONSTRUCTION
AUBURN, ME

DRAWING NO.	REV.
AB1543-DL	
SHT 4B OF 4	